
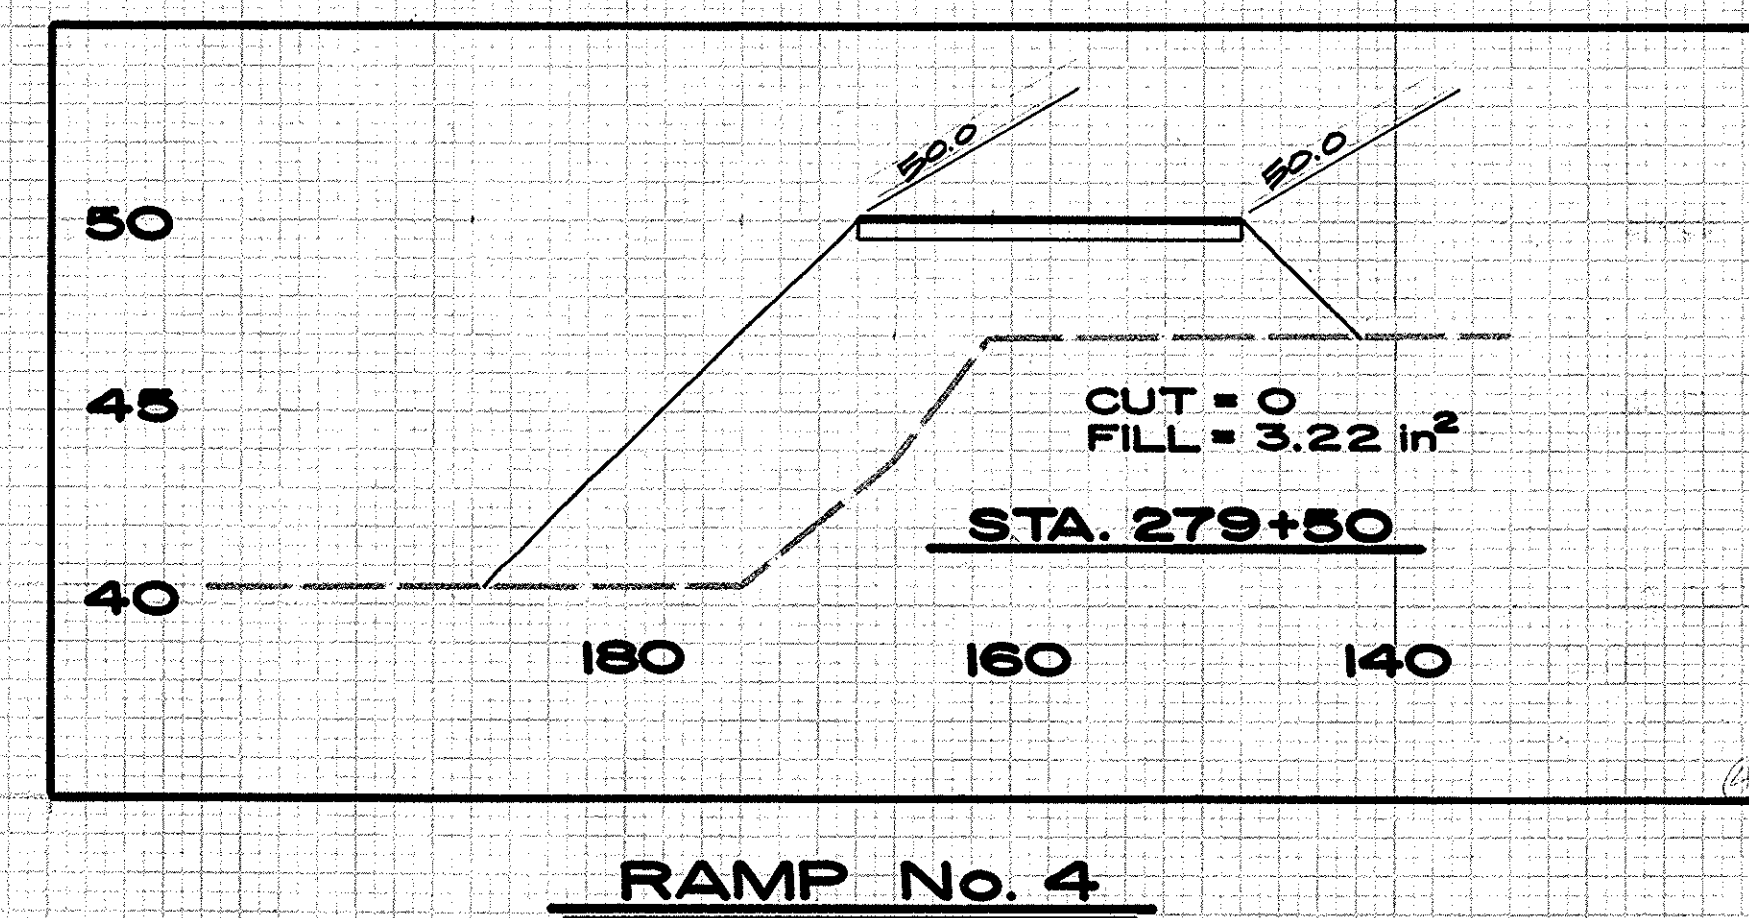
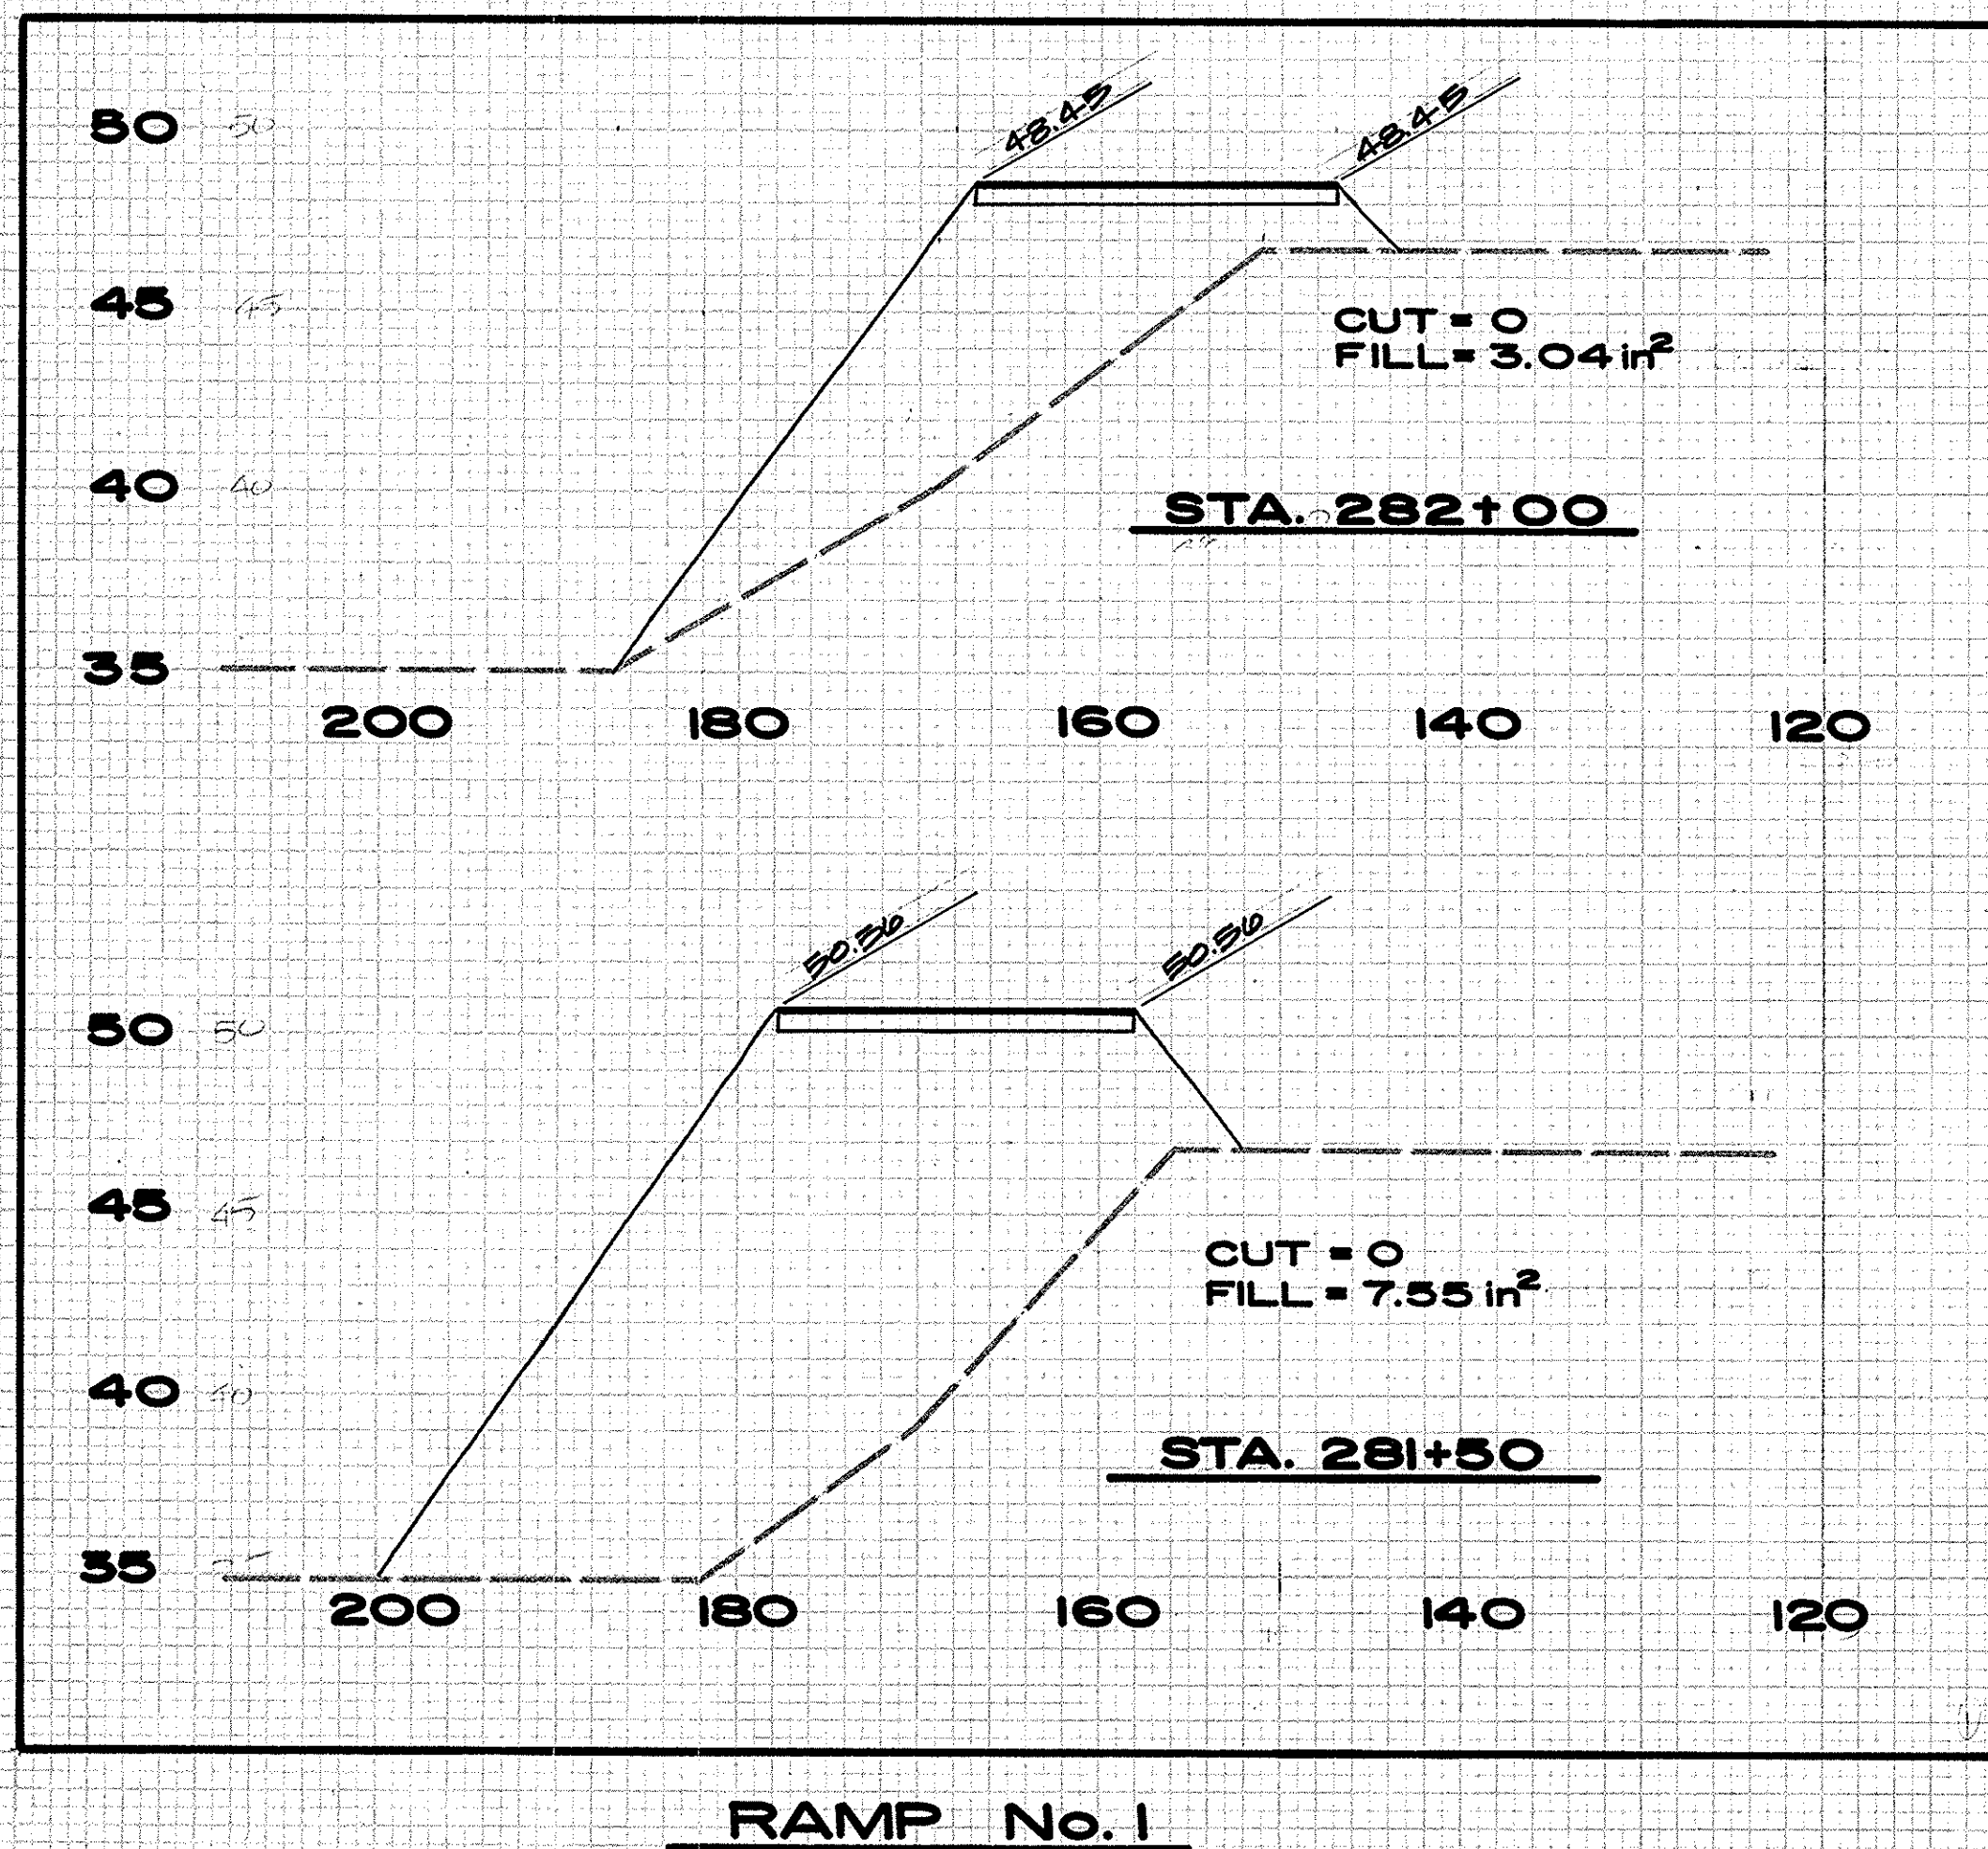
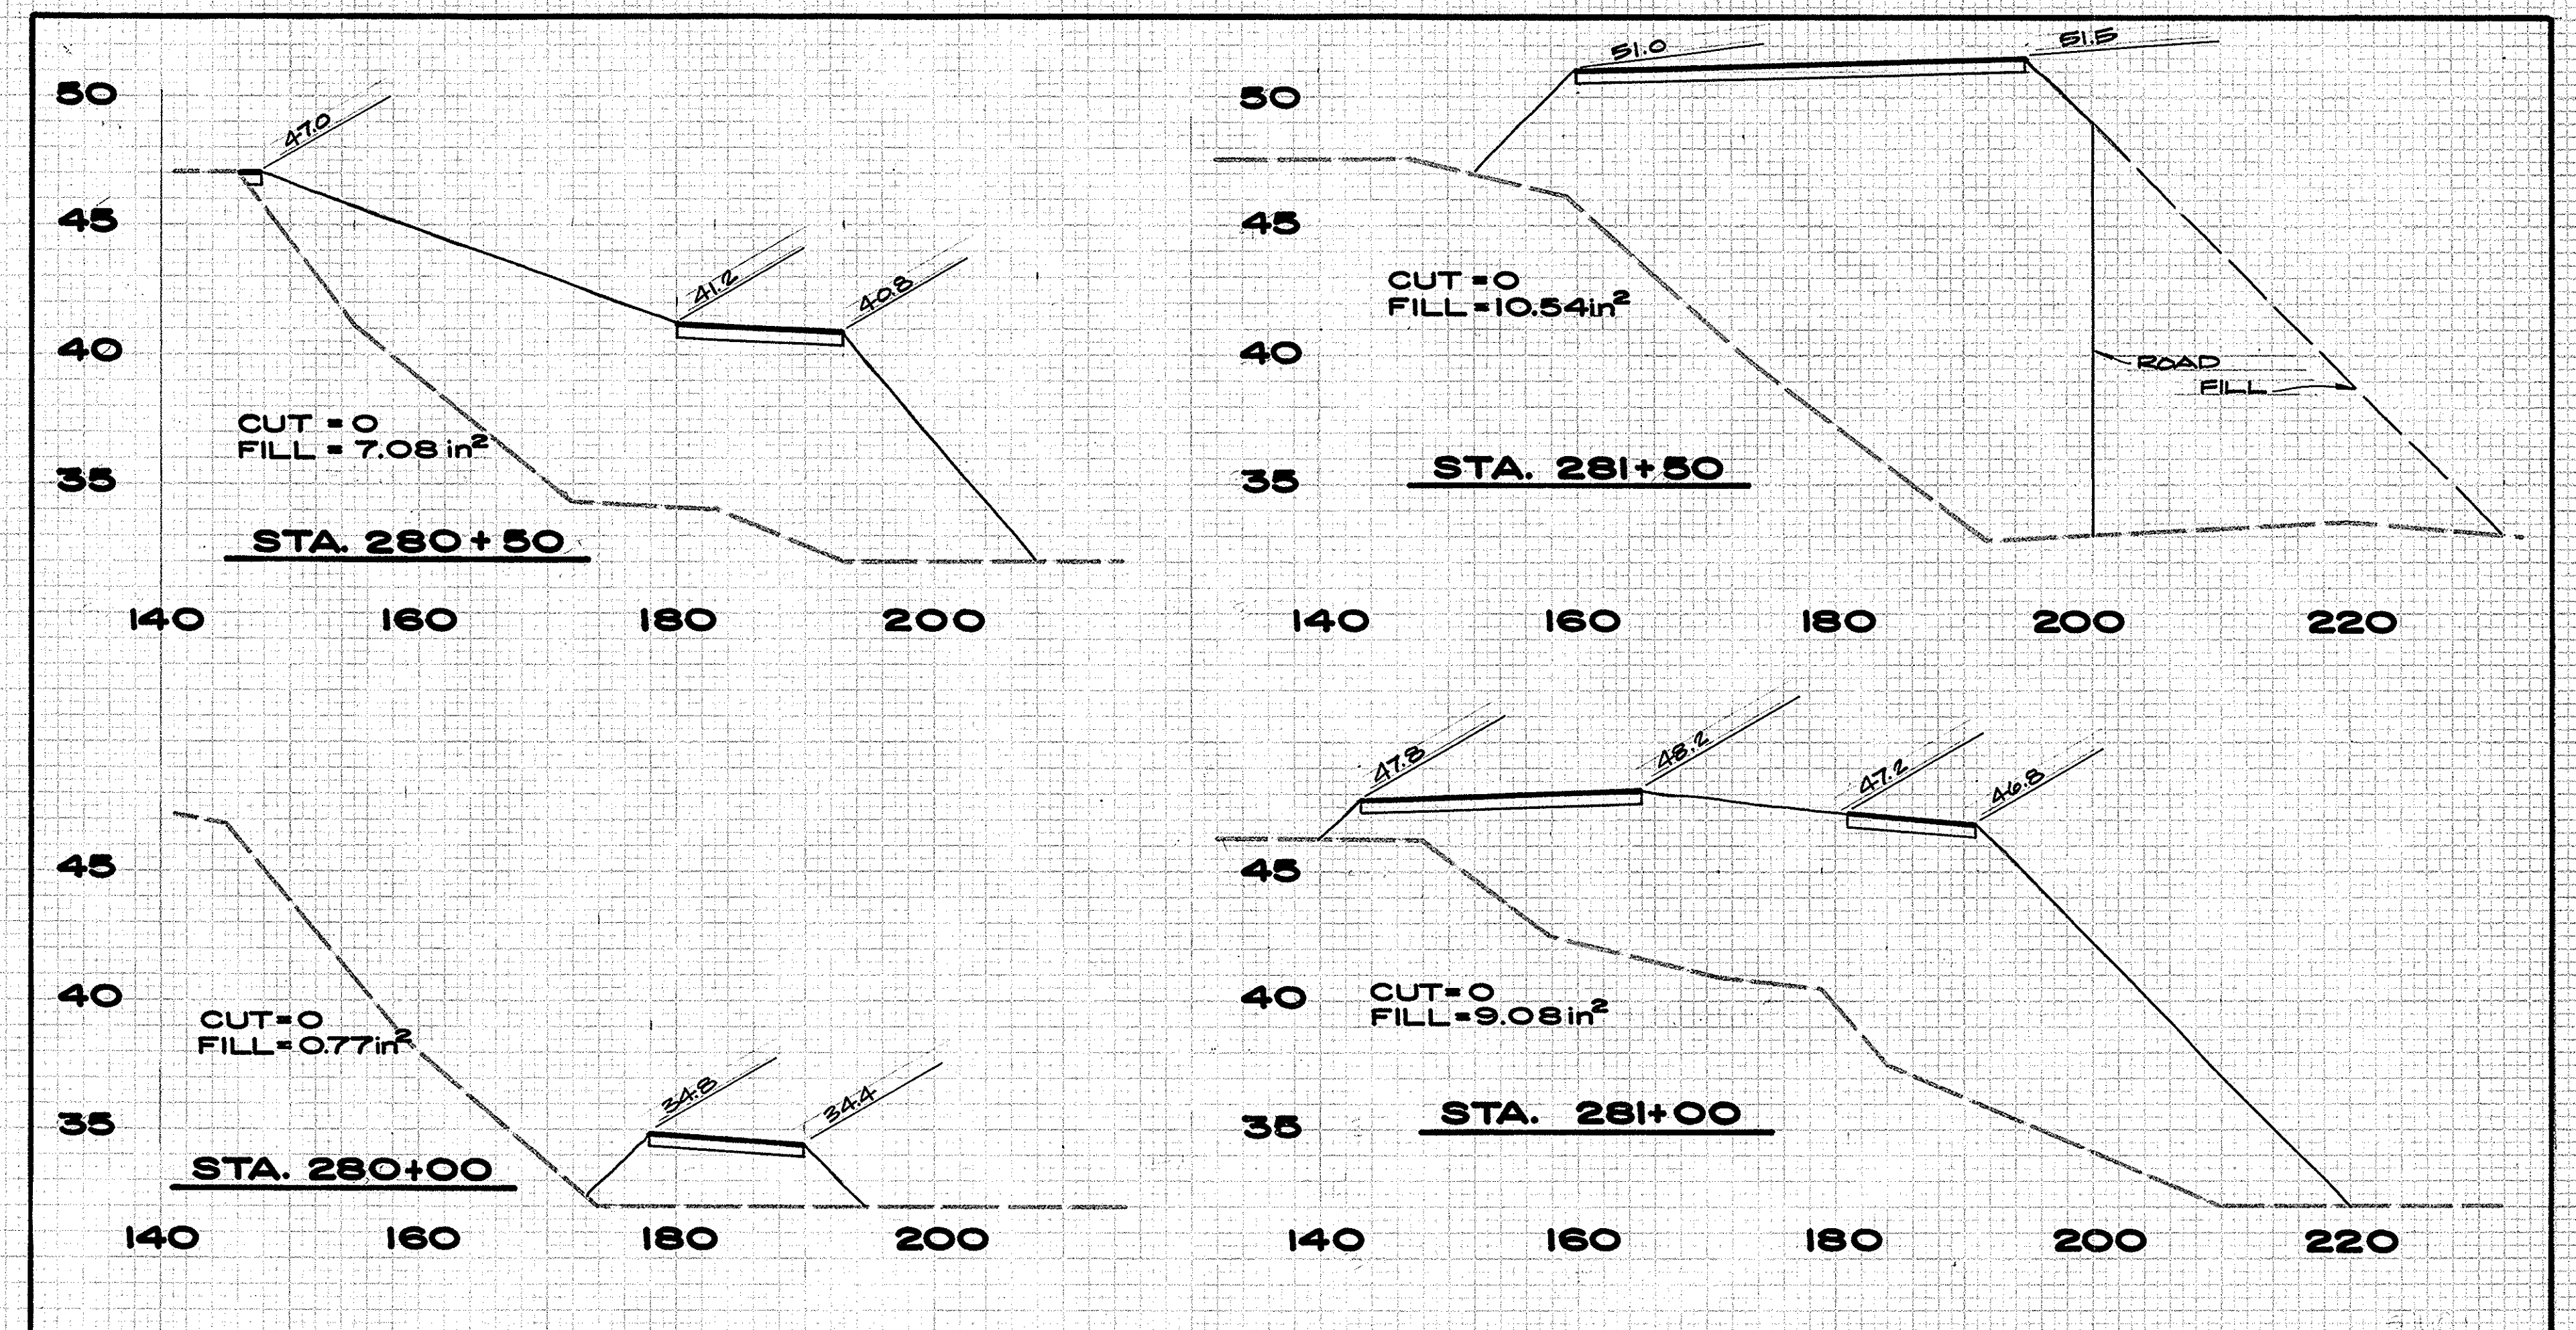


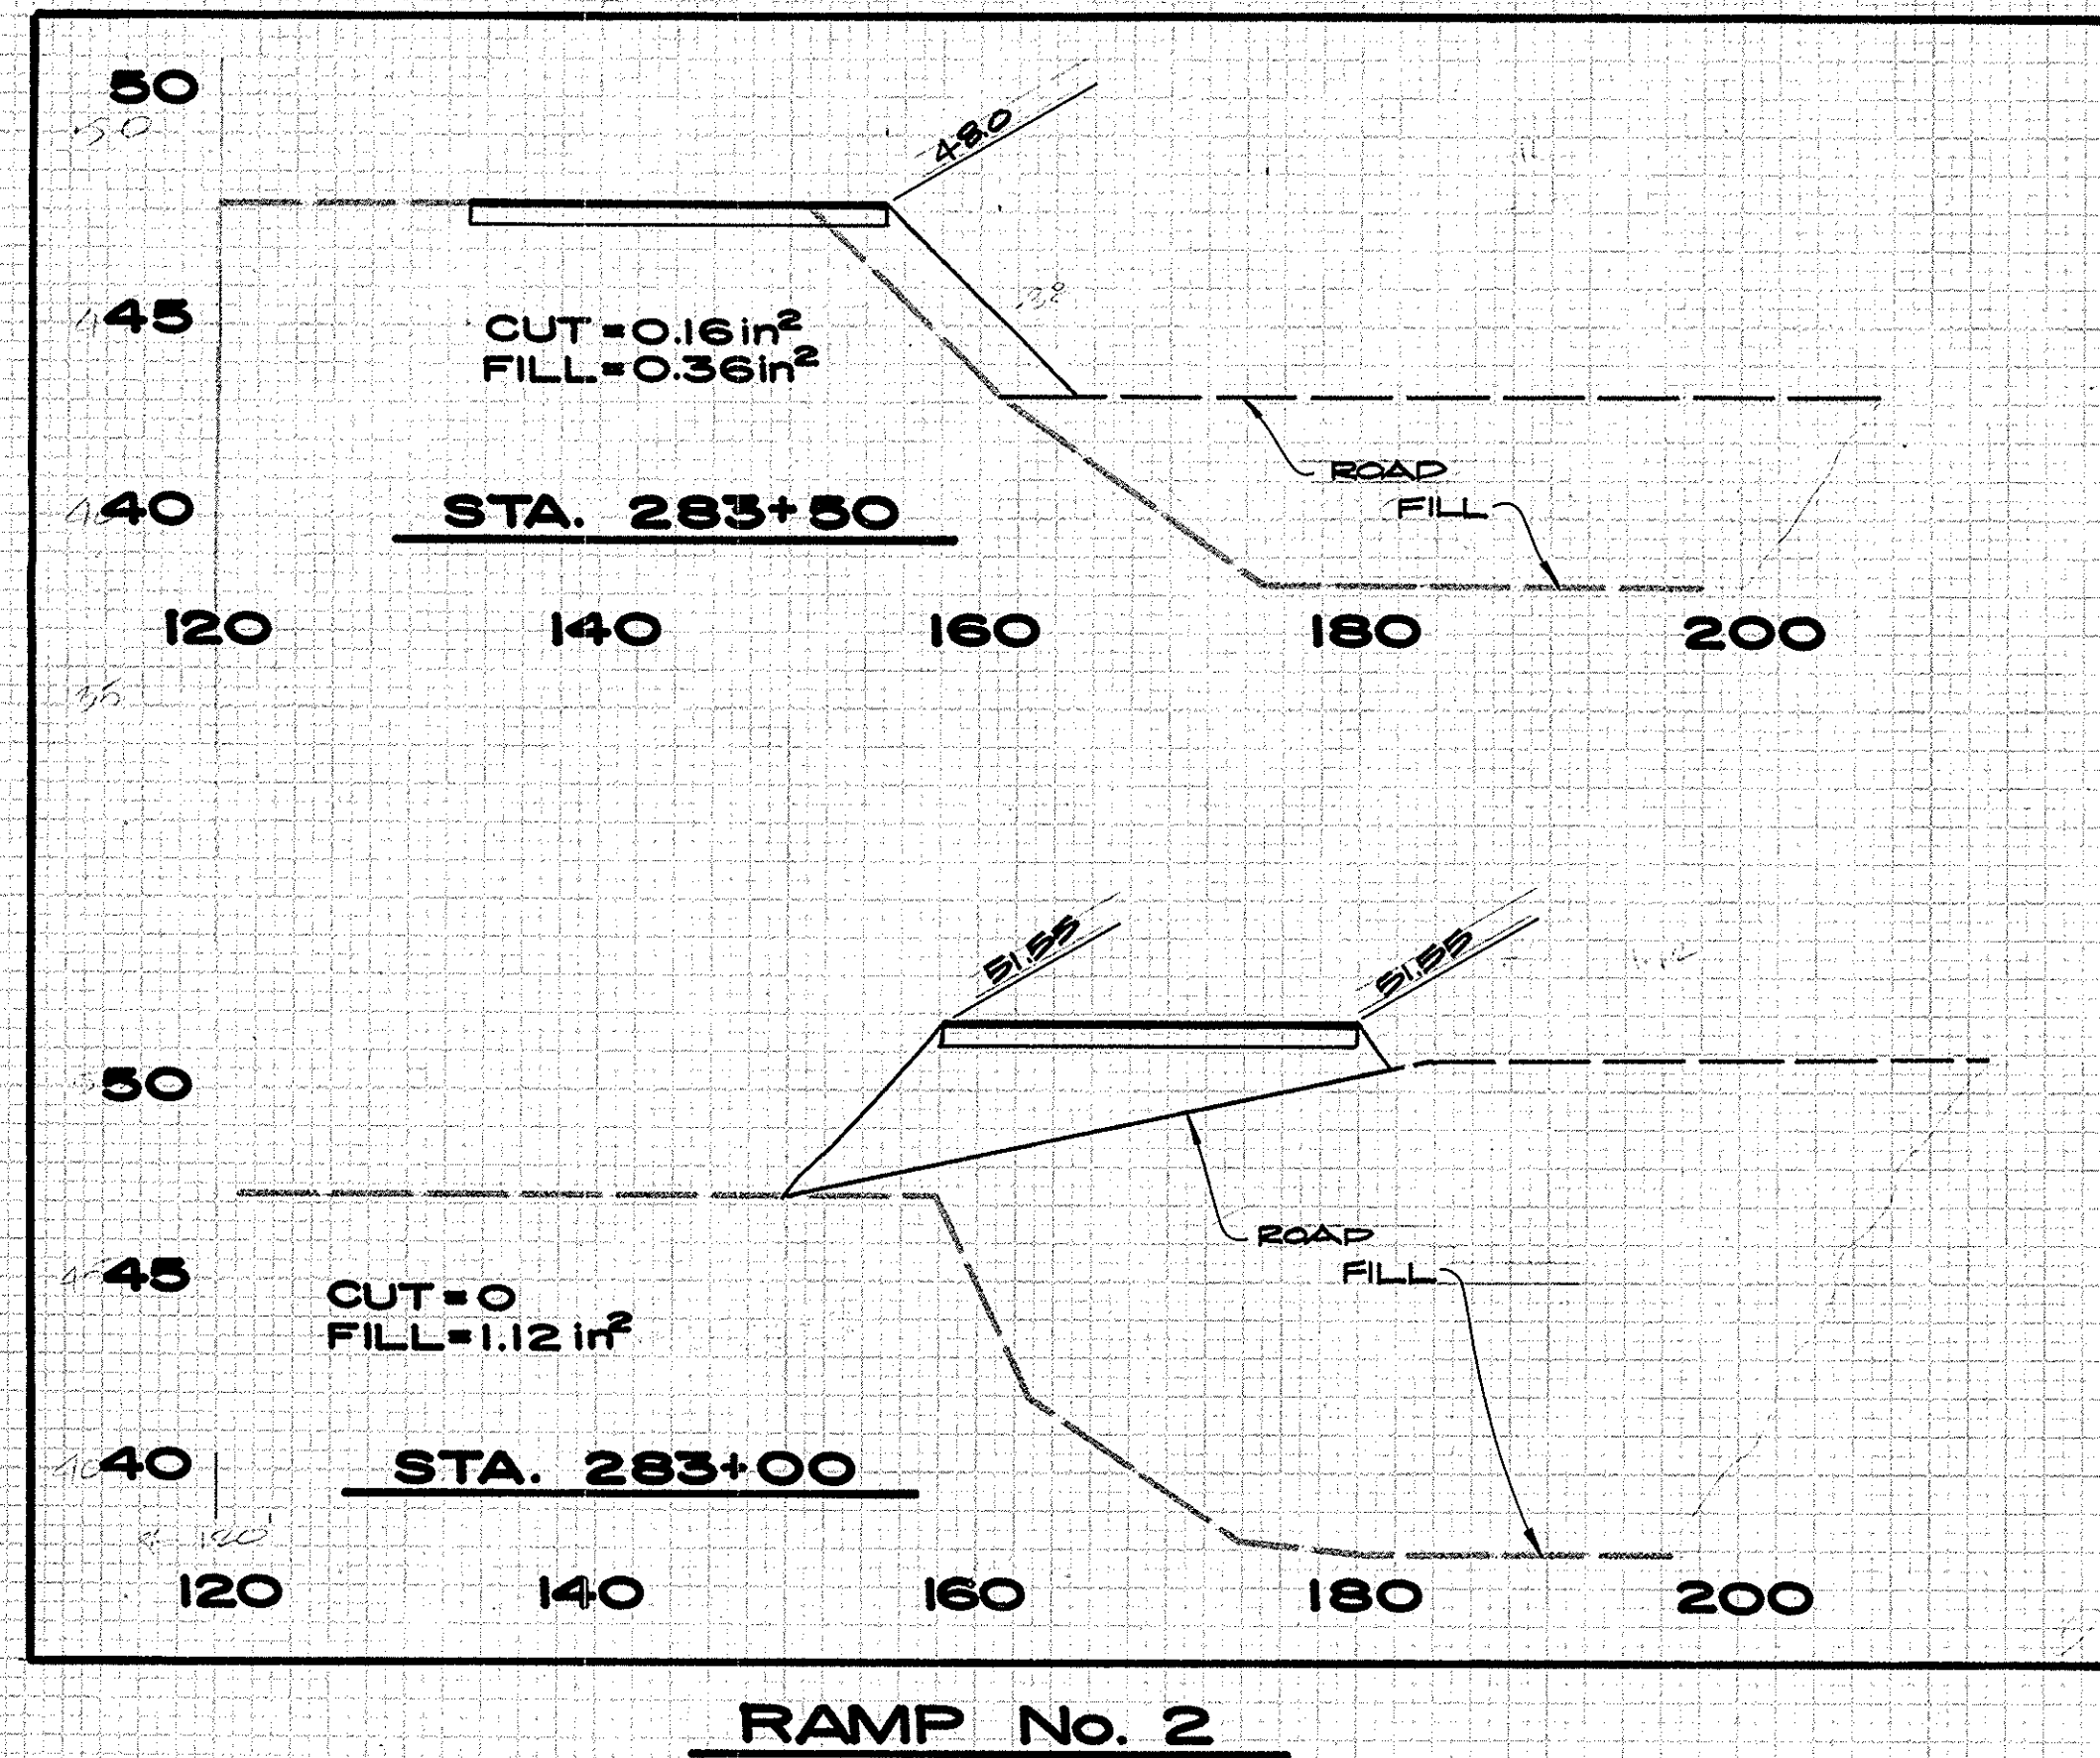

NOTES

- HORIZONTAL DISTANCE MEASURED FROM Q OF SANTA ANA RIVER.
- X-SECTIONS TO RAMP No. 3 (SANTA ANA BIKE TRAIL) ARE GIVEN ON SHEET #10 STA 13+00 THROUGH STA. 15+50.
- FILL QUANTITY ON THIS SHEET IS APPROXIMATE ONLY, PROVIDED AS A BASIS FOR BIDDING. AS-BUILT TOPOGRAPHICAL MAP OF THE AREA IS NOT AVAILABLE AT THIS TIME DUE TO BRIDGE CONSTRUCTION. FINAL DETERMINATION OF FILL QUANTITY WILL BE BASED ON AS-BUILT SURVEY OF THE AREA AT TIME OF CONSTRUCTION OF THIS PROJECT.

ORANGE COUNTY ENVIRONMENTAL MANAGEMENT AGENCY	
TALBERT - MACARTHUR ROAD APPROACHES to BRIDGE (SA-32)	
X - SECTIONS (RAMPS No. 1, 2, 4, 5 & 6)	
DATE: 11/82	DESIGNED: M.M.HSU
CHECKED: M.M.H.	SCALE: AS SHOWN
DATE: 11/82	DATE: 11/82
SHEET 12	