



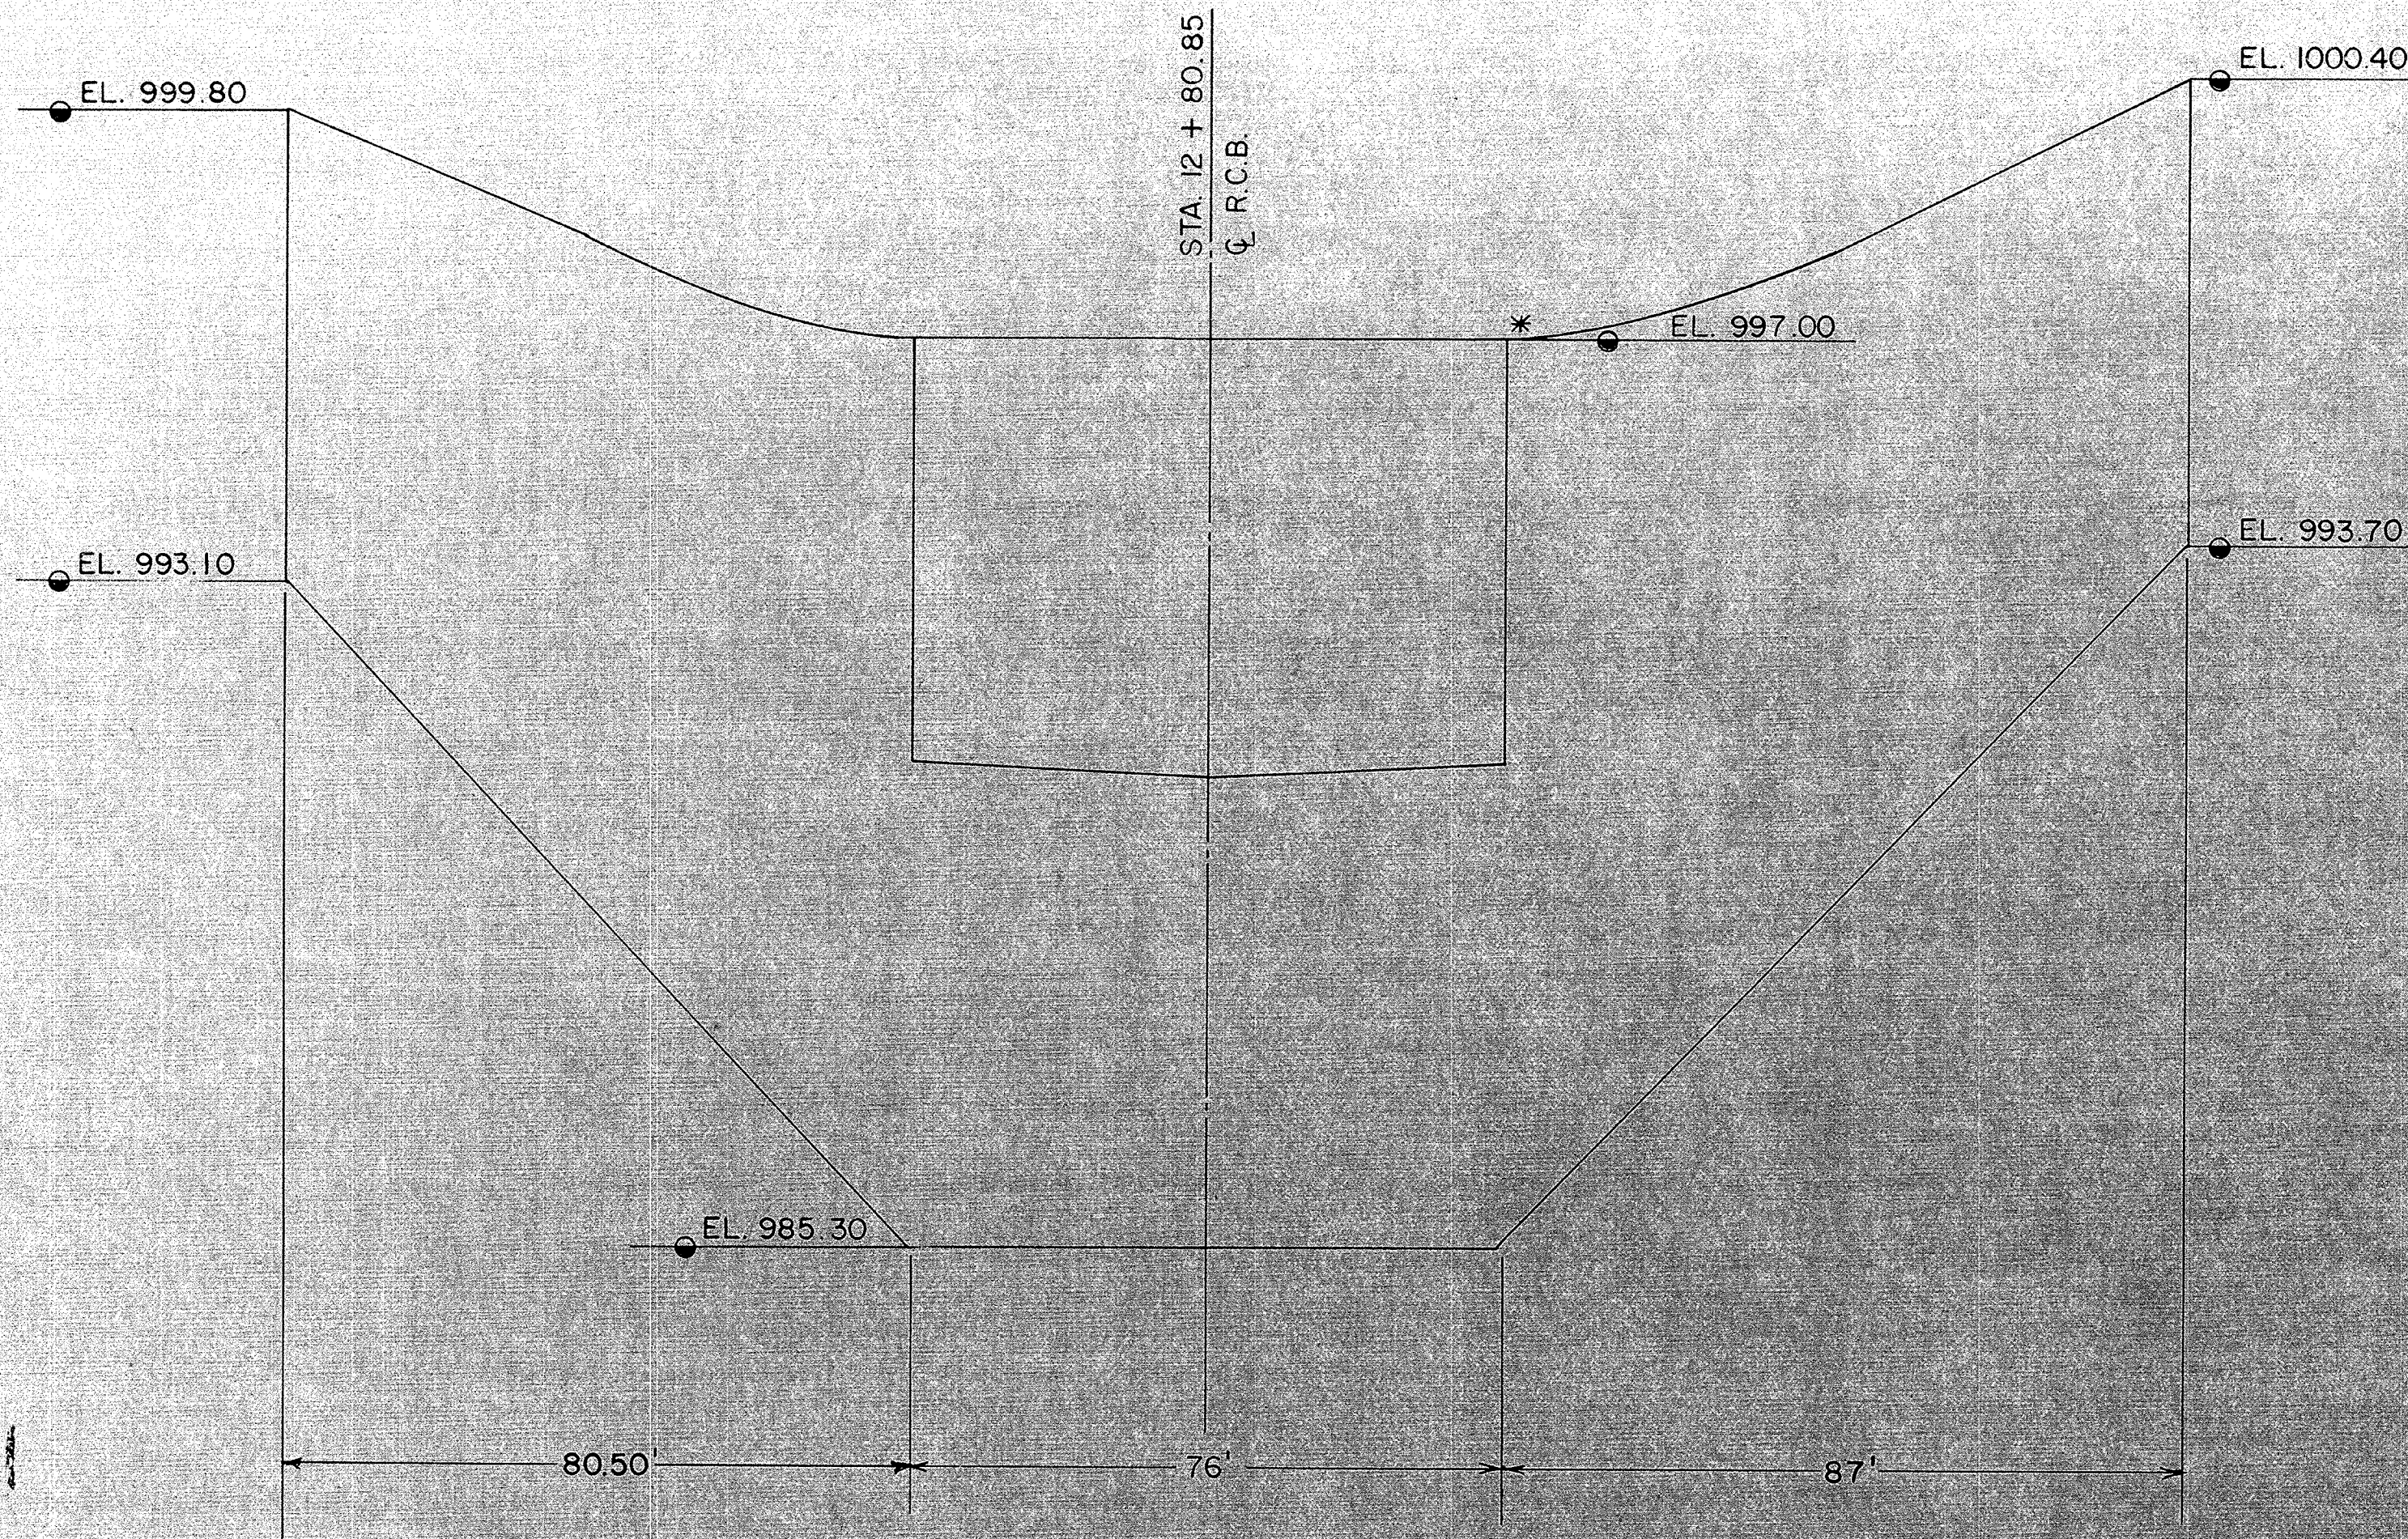


UPSTREAM CUTOFF WALL

SCALE HOR: 1" = 20'
VERT: 1" = 2'

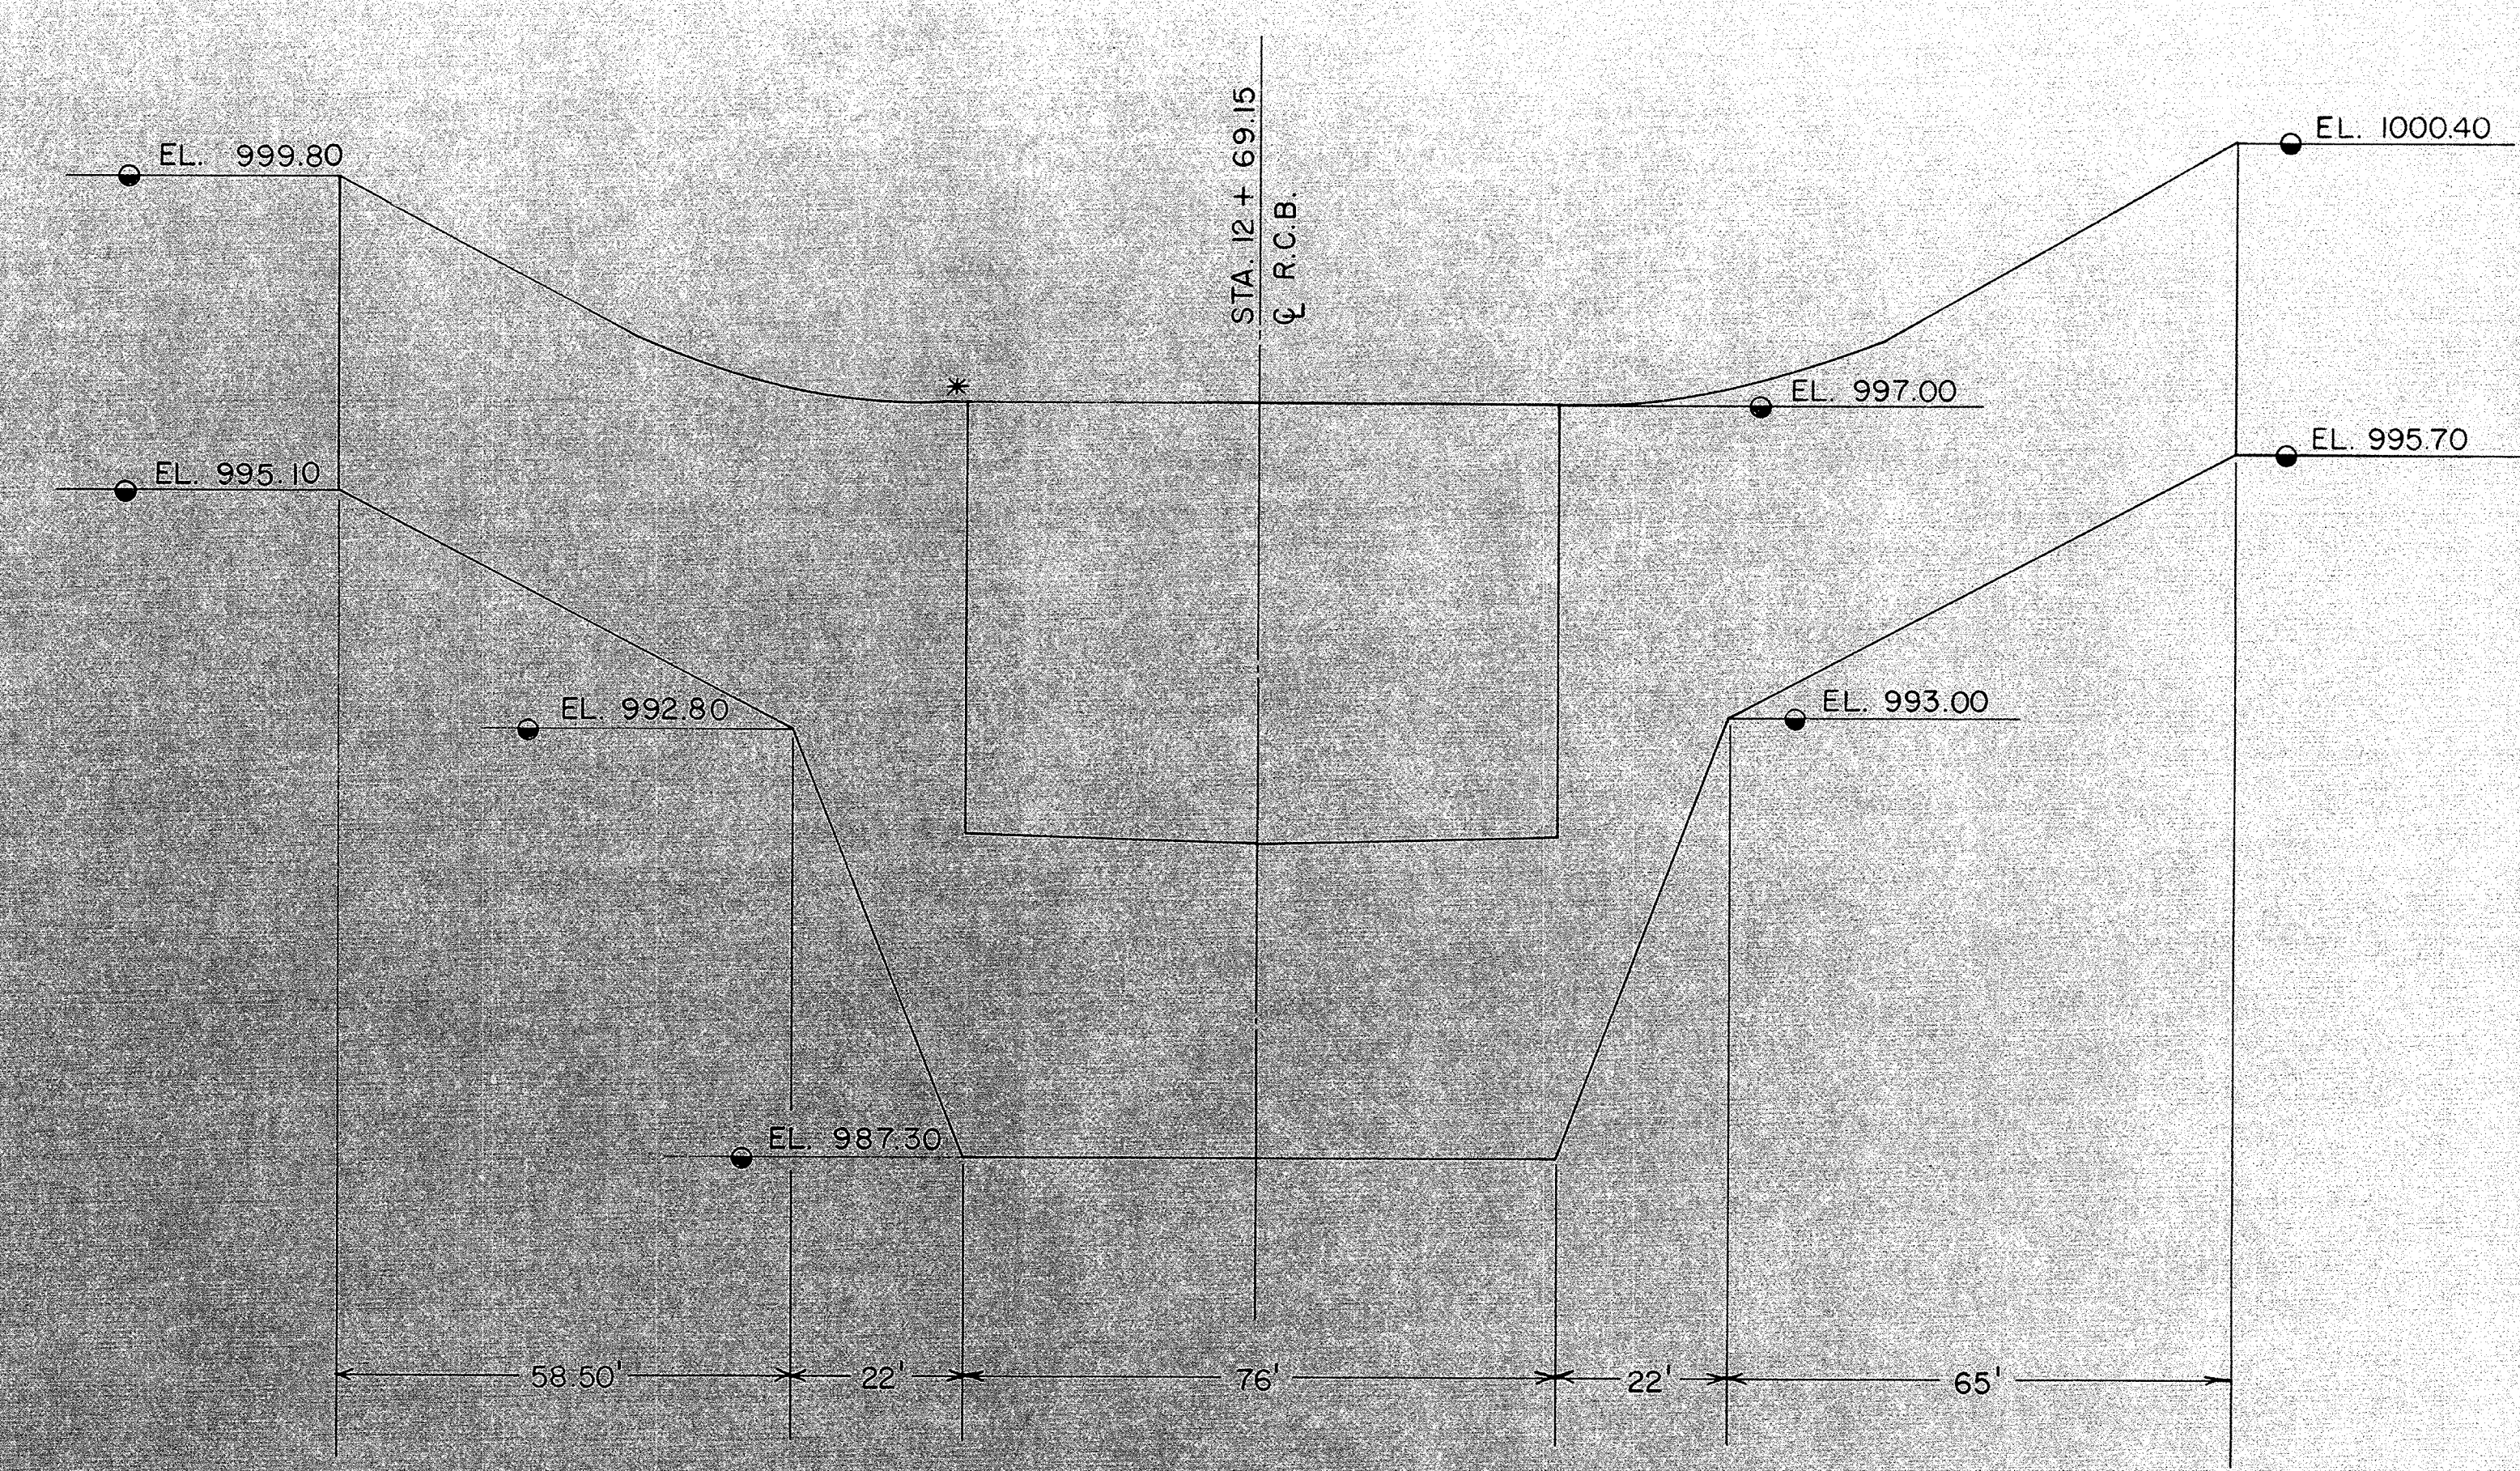


DOWNSTREAM CUTOFF WALL

SCALE HOR: 1" = 20'
VERT: 1" = 2'

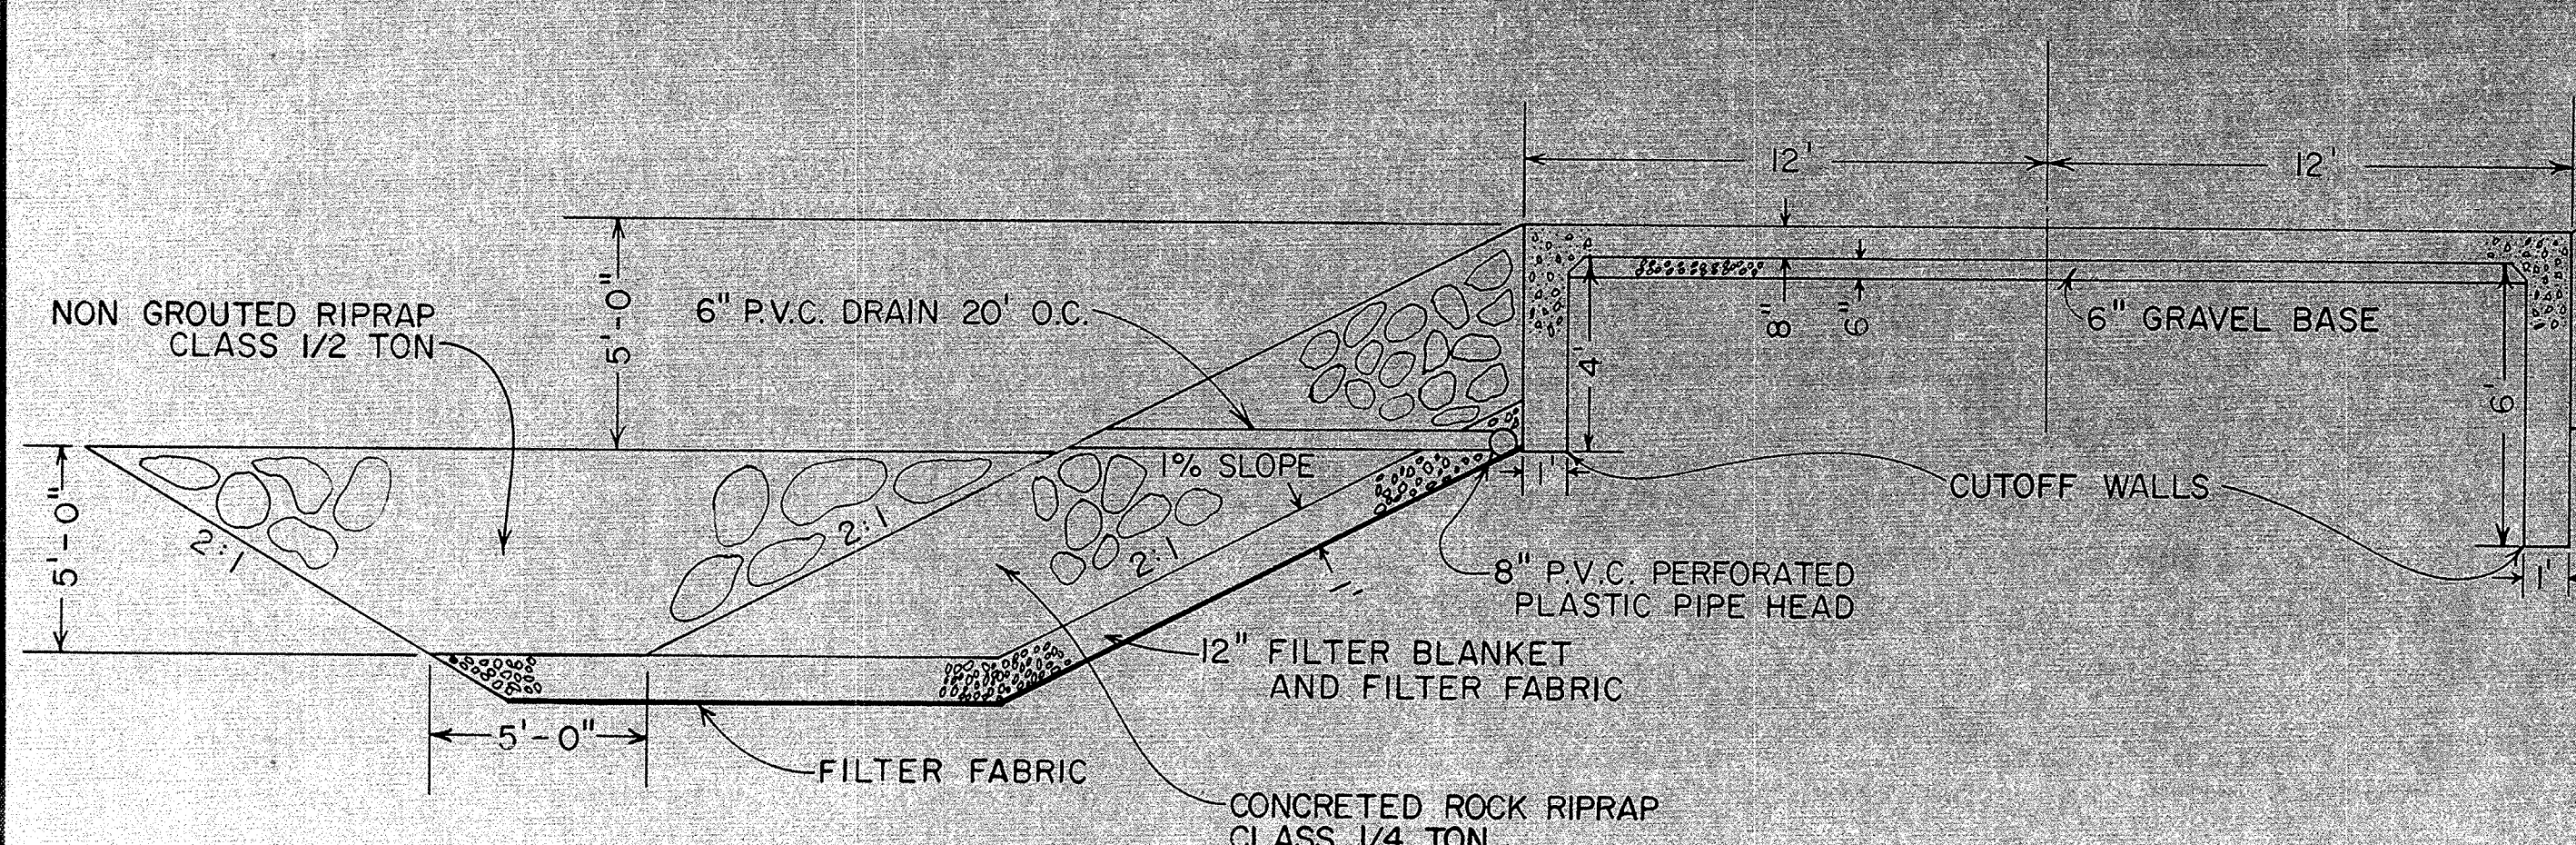

SECTION B-B


SCALE 1/4" = 1'

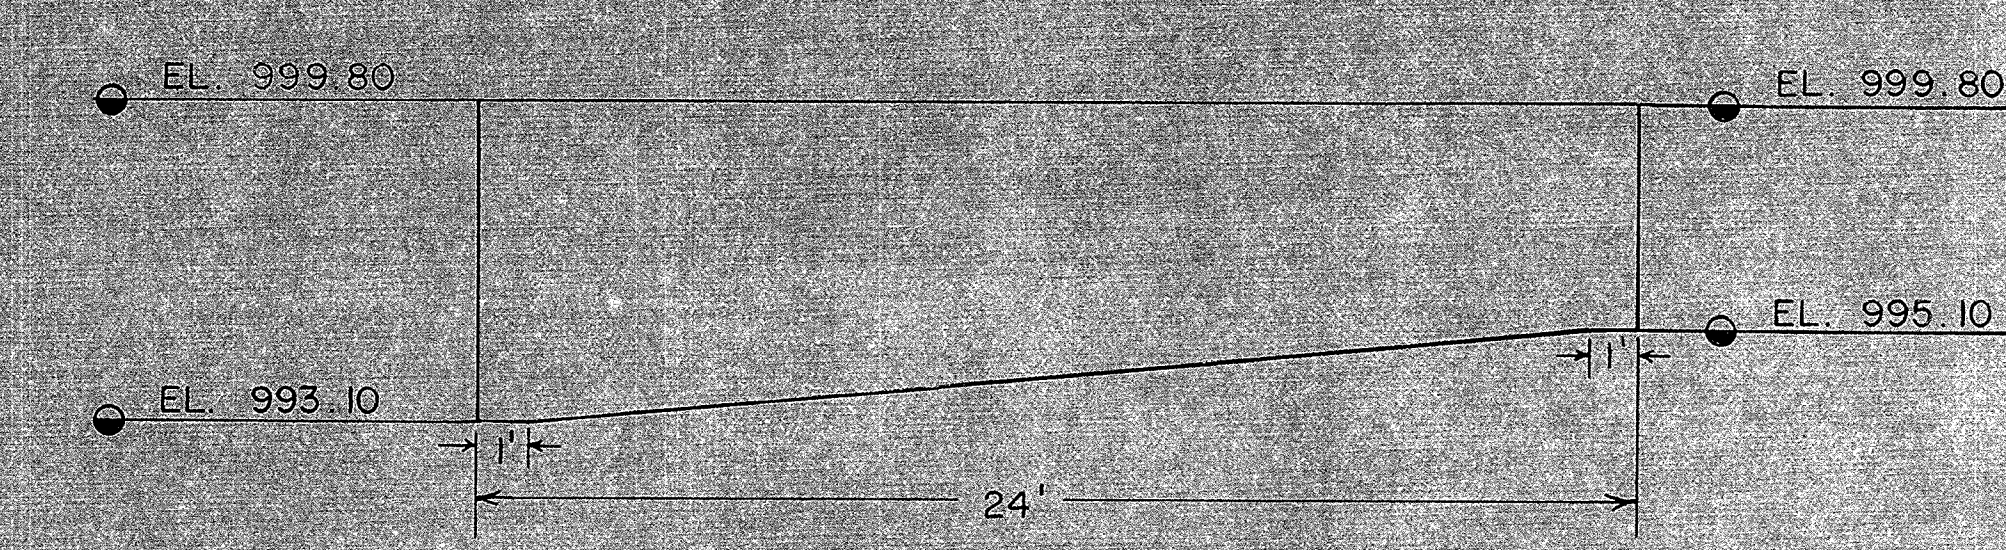

WESTERLY CUTOFF WALL

SCALE 1" = 4'

* NOTE:
WARP ROADWAY PAVEMENT TO JOIN BOX
CULVERT DECK WITHIN 10' OF BOX.

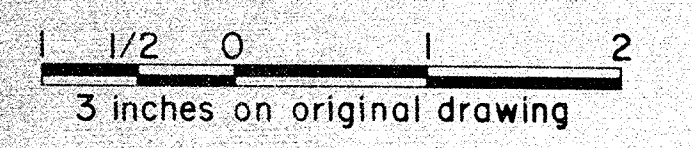

ORANGE COUNTY ENVIRONMENTAL MANAGEMENT AGENCY		TRABUCO CANYON ROAD CUTOFF WALL DETAILS	
MARK	DATE	DESCRIPTION	PREPARED UNDER SUPERVISION OF <i>M.R. Murphy</i> 8/1/80 DATE
DESIGNED <i>H.S.H.</i>		SCALE	DATE
DRAWN <i>aw-c</i>		CHECKED <i>H.S.H.</i>	DWG. NO.
AS SHOWN		8-80	8

DR 20 13306