
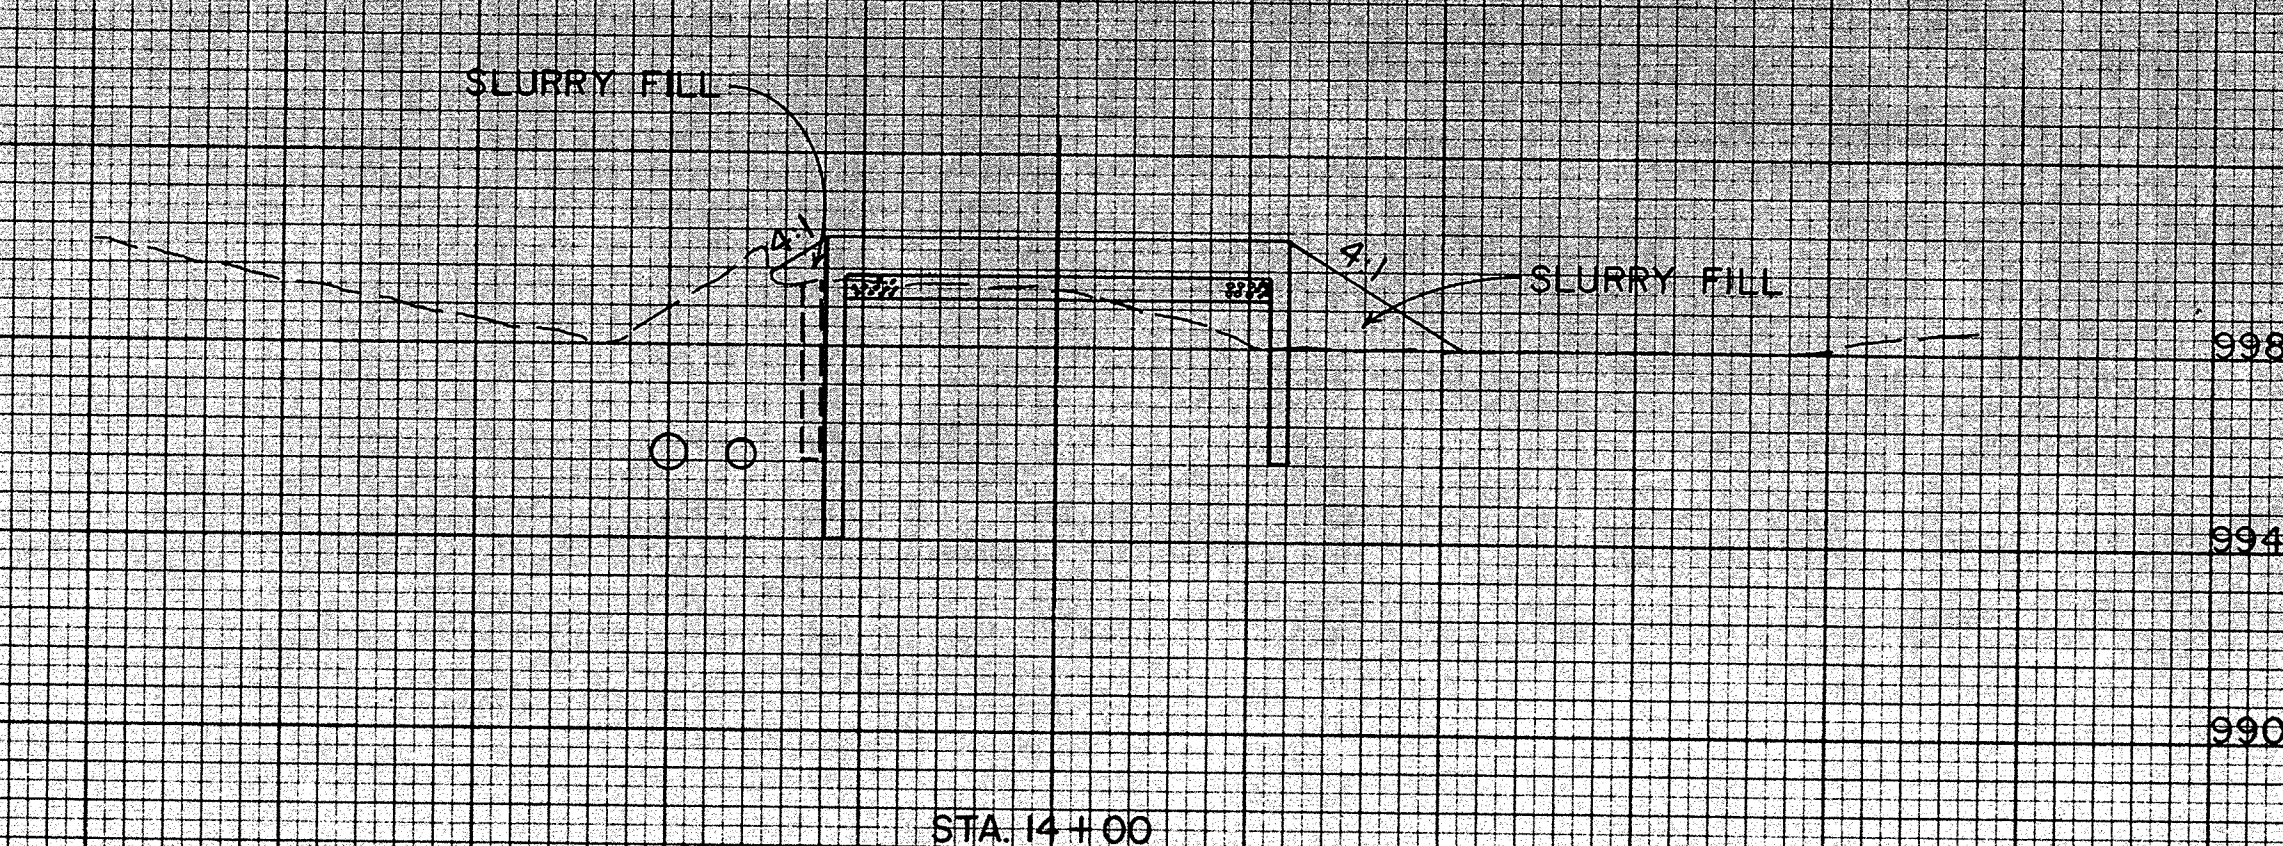
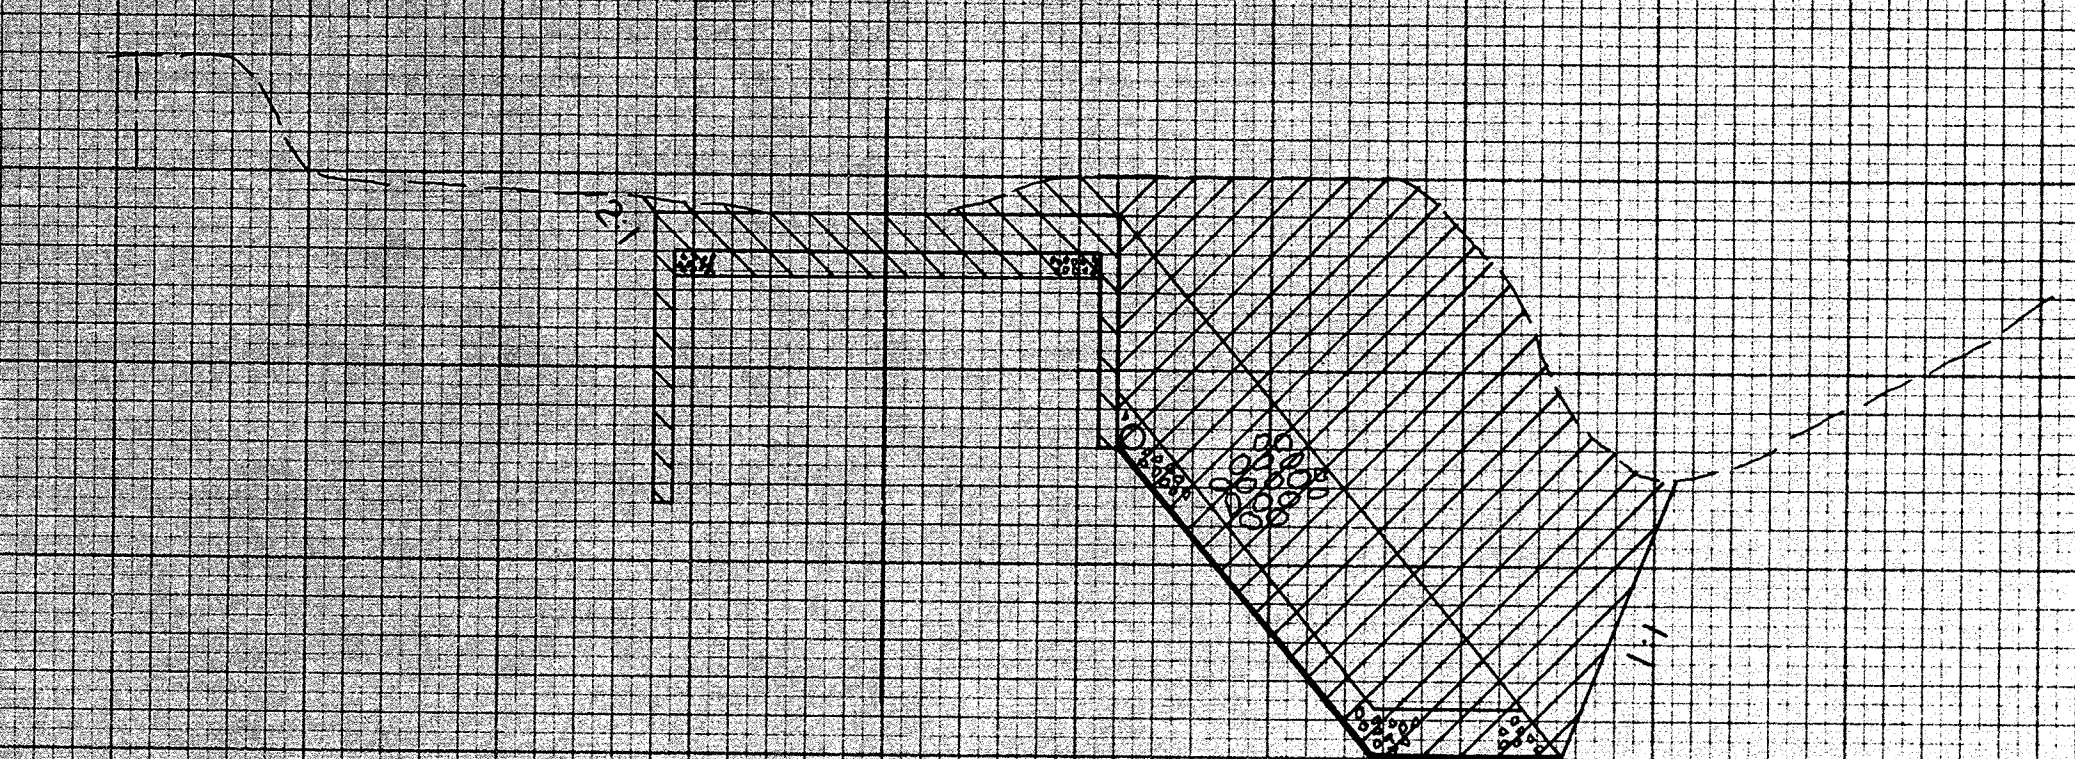
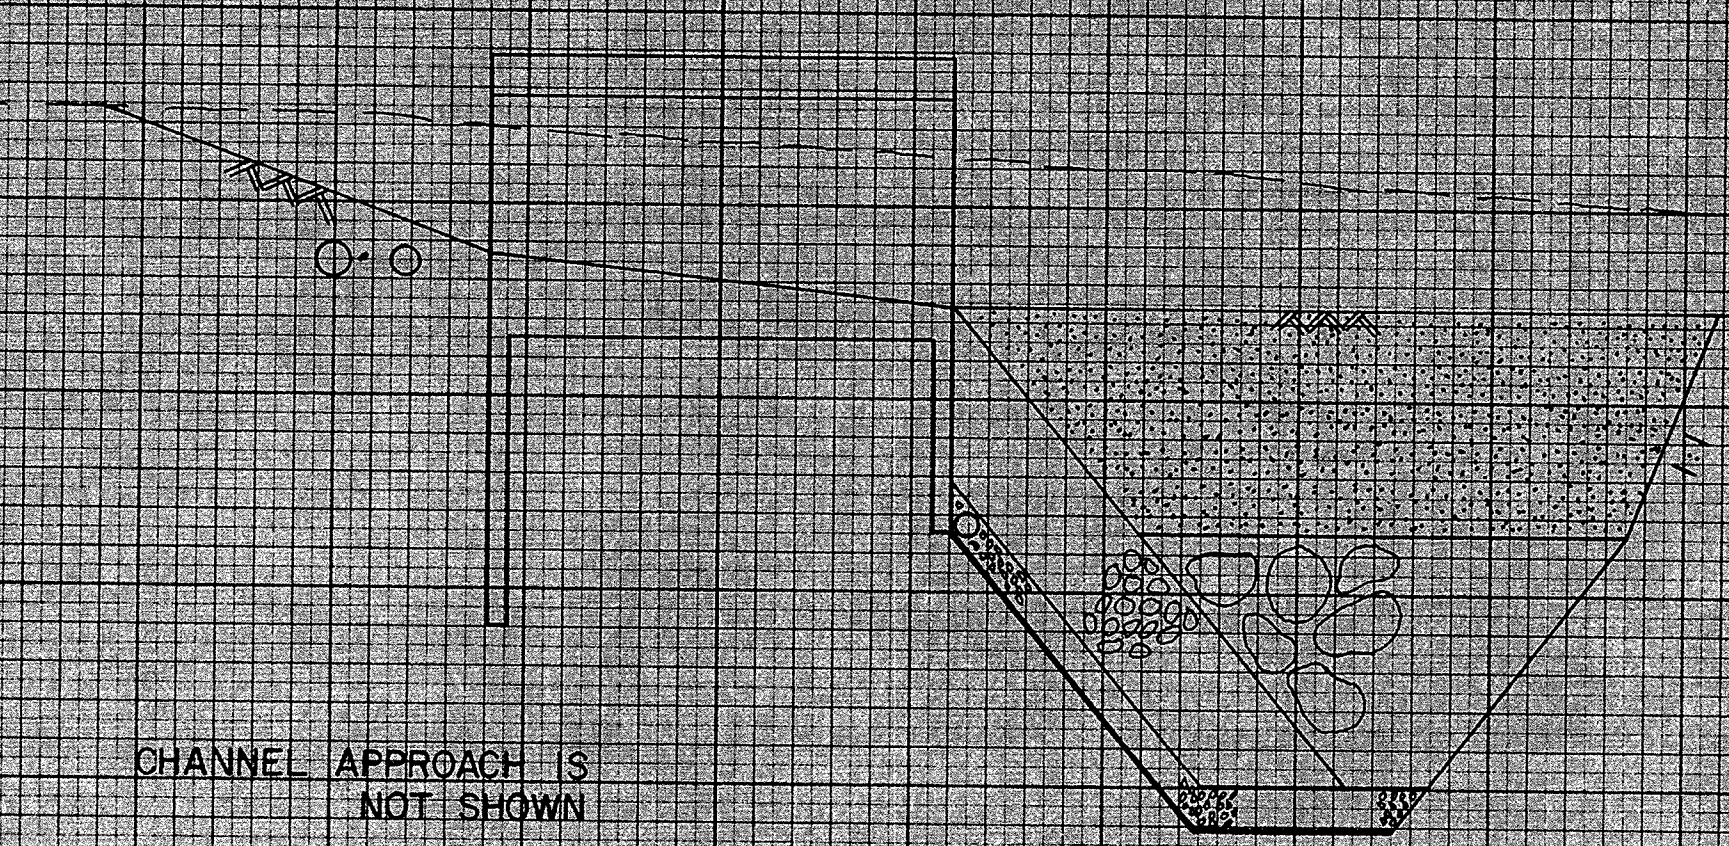
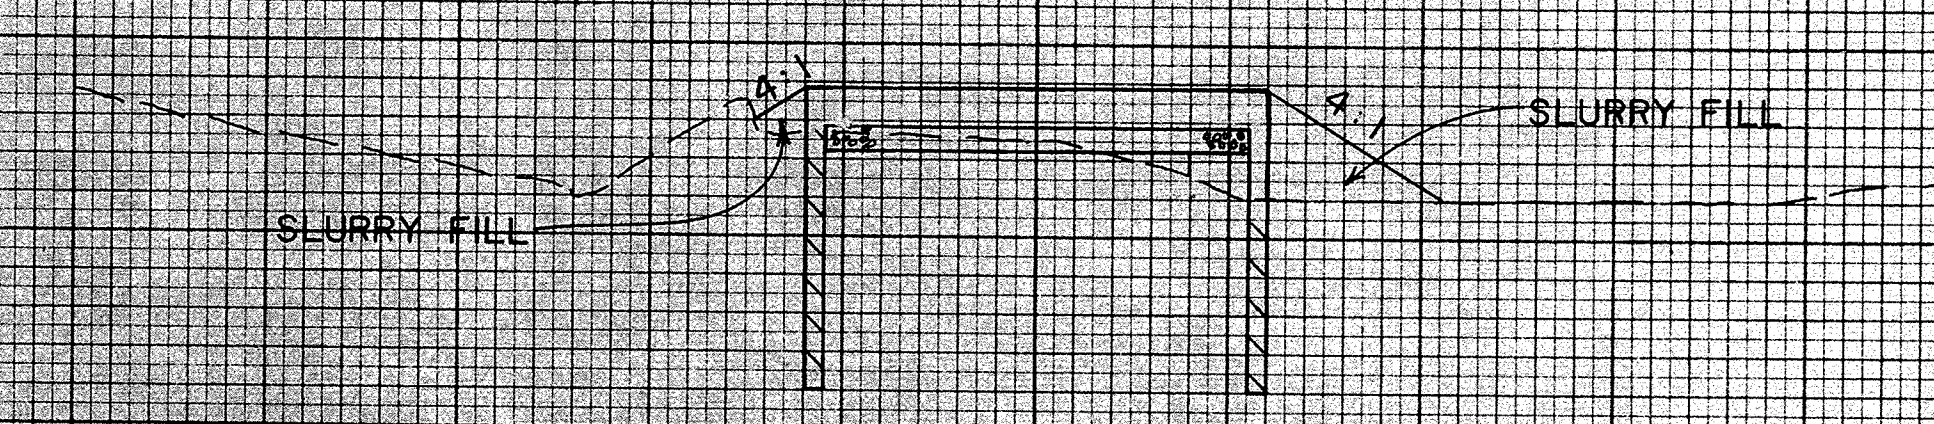


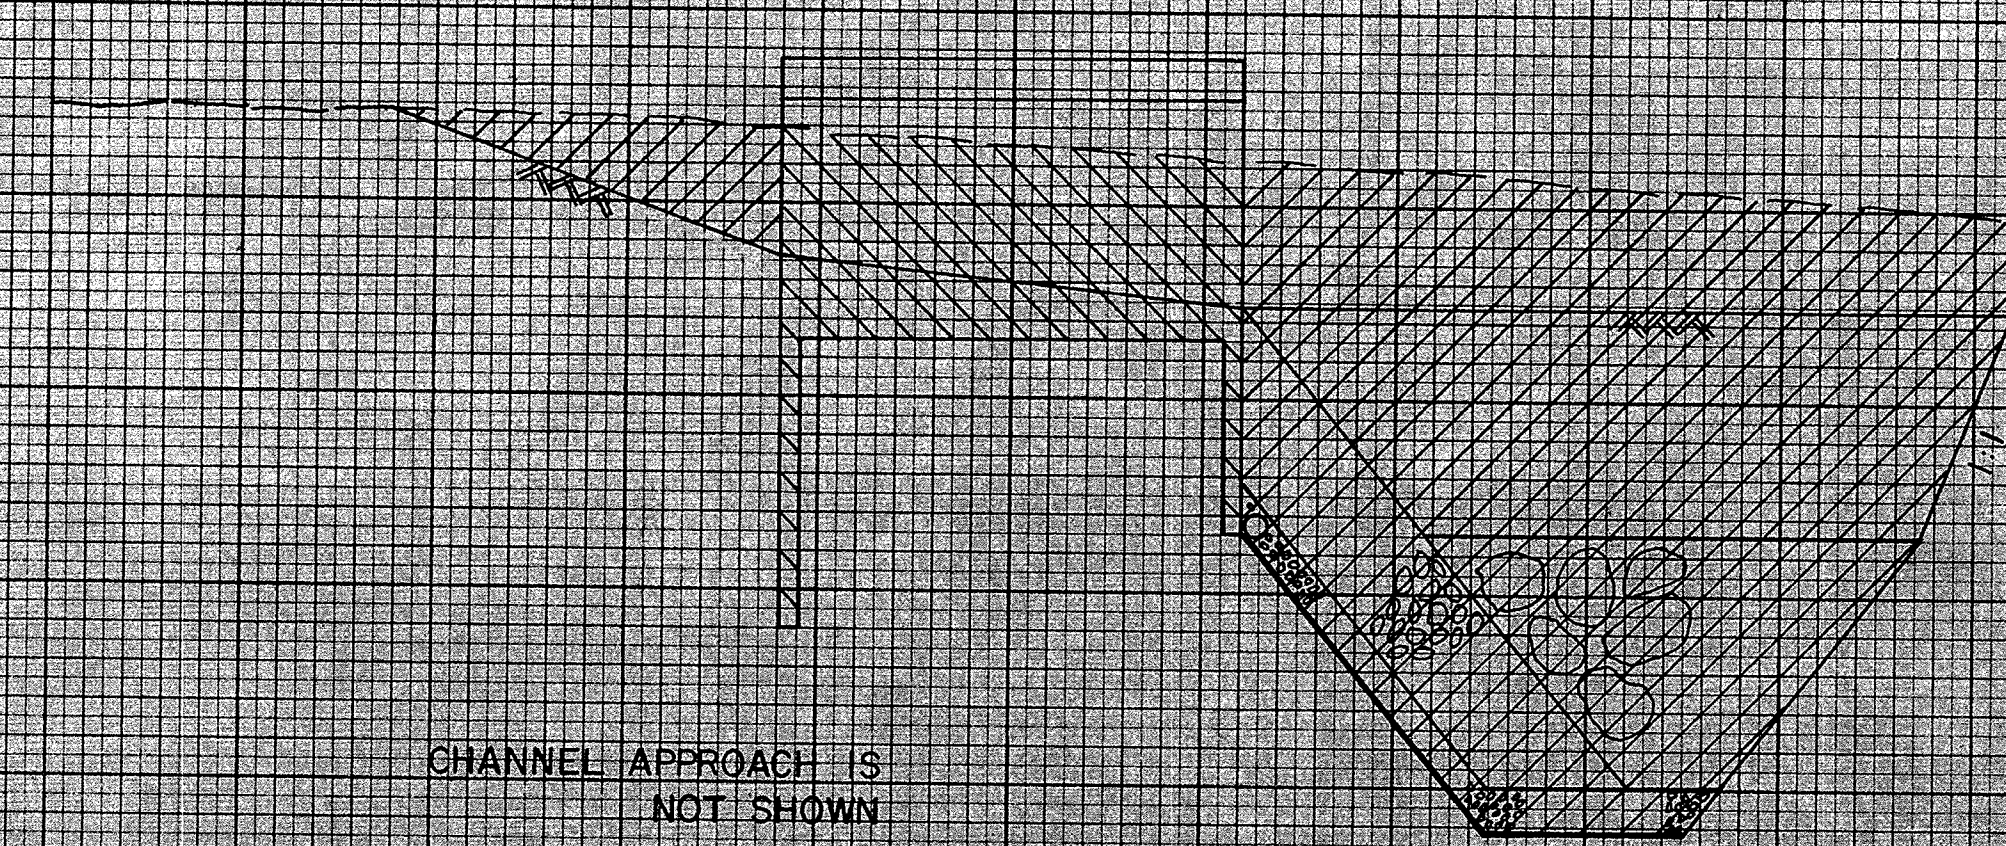

- | | |
|---|-------------------------|
|  | UNCLASSIFIED EXCAVATION |
|  | STRUCTURAL EXCAVATION |
|  | UNCLASSIFIED BACKFILL |
|  | STRUCTURAL BACKFILL |

SCALE:

VER. 1" = 4'

HOR. 1" = 10'

		ORANGE COUNTY ENVIRONMENTAL MANAGEMENT AGENCY	
		TRABUCO CANYON ROAD	
		ROAD CROSS SECTIONS	
		AND PAY LINES	
MARK	DATE	DESCRIPTION	PREPARED UNDER SUPERVISION OF <i>M.D. Murphy</i> <i>1/18/80</i>
REVISIONS			DATE
DESIGNED	H.S.H.		SCALE
DRAWN		INTERVIEWER	DATE
H.S.H.		SSA N	8-80
			DWG. NO.
			12