



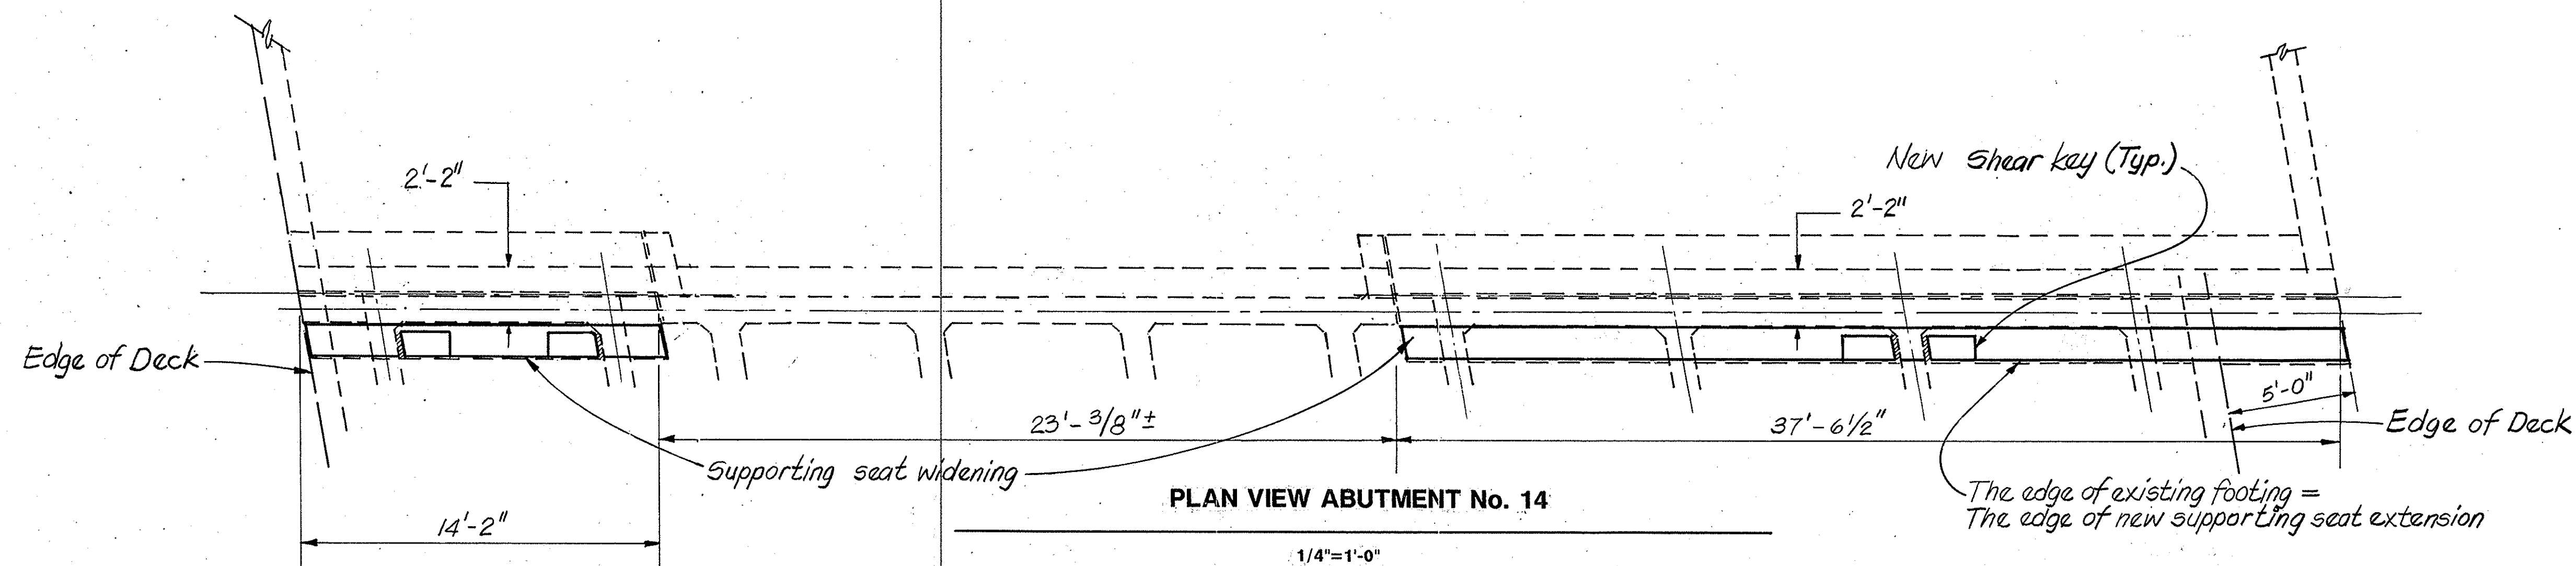

NOTES:

- 1) Extend exist weep holes to the front face of new supporting seat extension
- 2) For other details not shown See sheets # 3 & 5
- 3) All exist. dimensions shown are ±

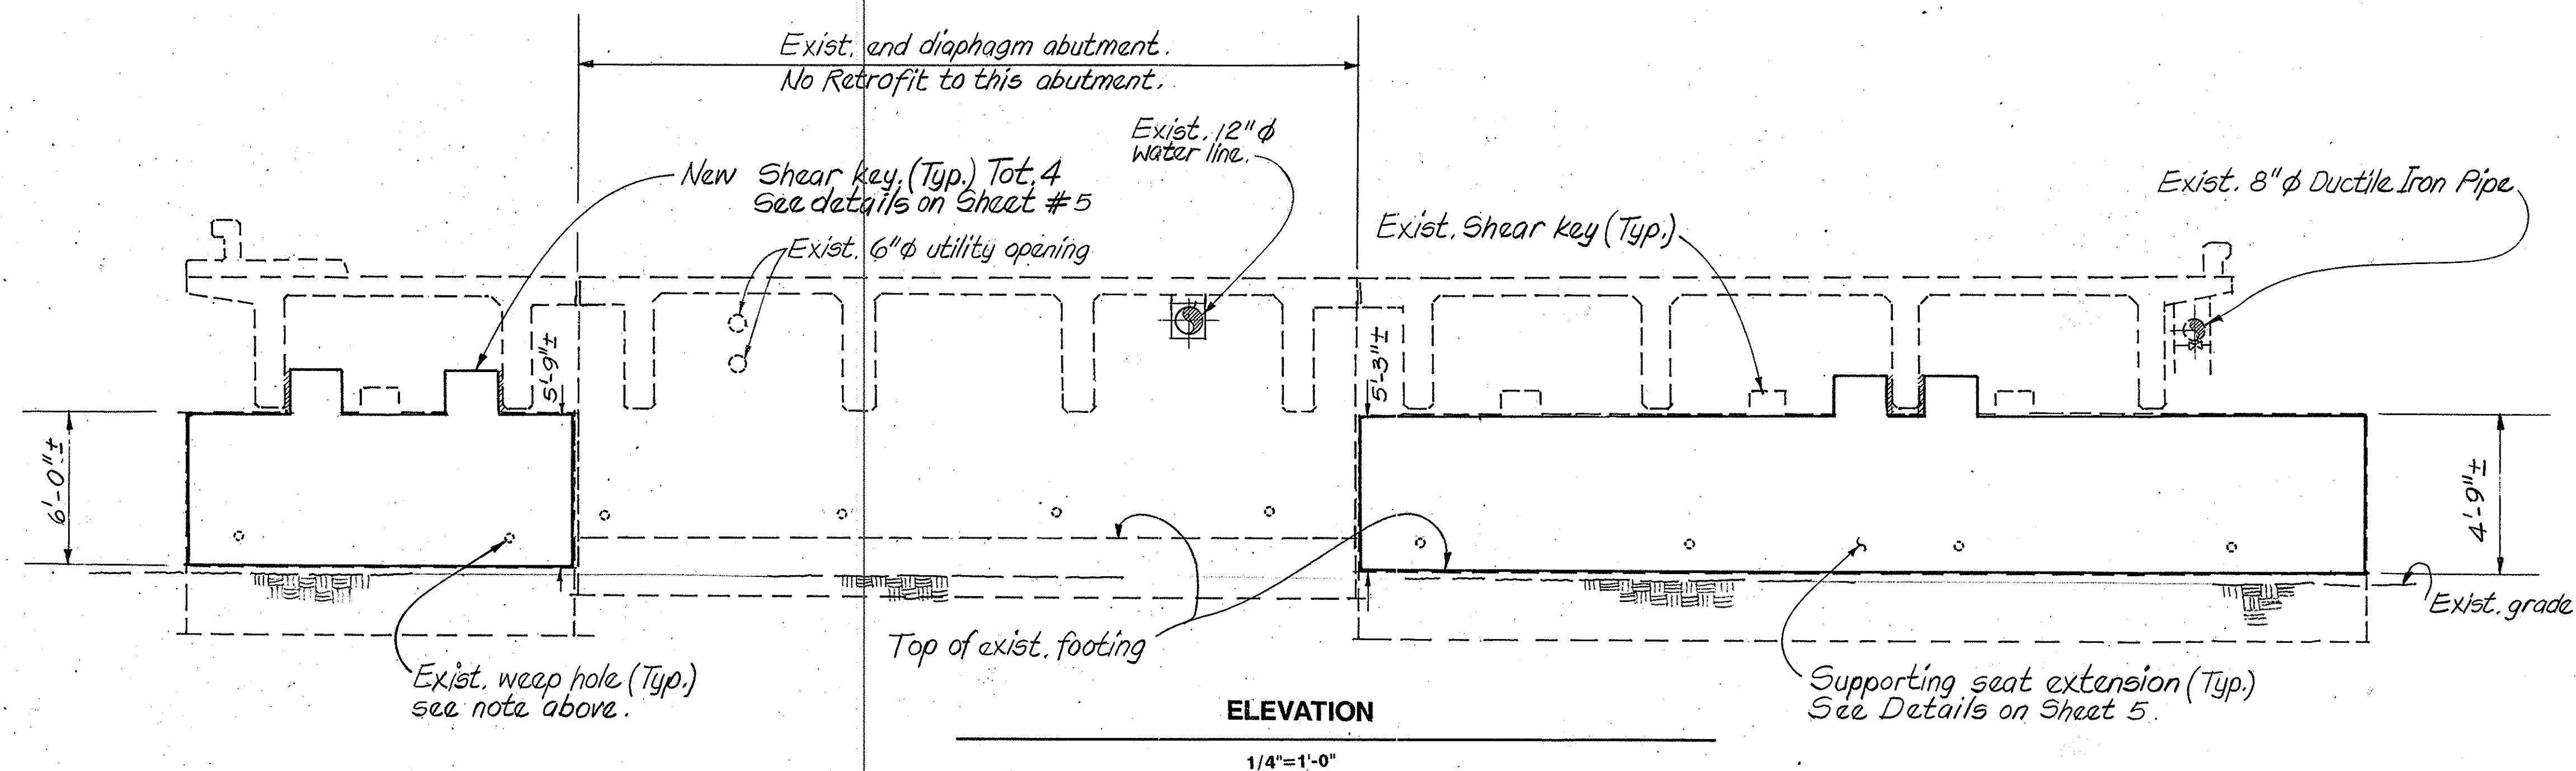

ABUTMENT No. 14 SUPPORTING SEAT EXTENSION

NOTE:

THE CONTRACTOR SHALL VERIFY ALL CONTROLLING FIELD DIMENSIONS BEFORE ORDERING OR FABRICATING ANY MATERIAL

M. J. Callan DESIGN OVERSIGHT 7-13-92 SIGNOFF DATE		DESIGN	BY	TOMMY TOMINNA	CHECKED	CHIN C. CHEN	LOAD FACTOR DESIGN	ORIGINAL SCALE IN INCHES FOR REDUCED PLANS		PREPARED FOR THE STATE OF CALIFORNIA DEPARTMENT OF TRANSPORTATION			Chin C. Chen 12/17/94 No. C 034442 PROJECT ENGINEER REGISTERED CIVIL ENGINEER No.		BRIDGE NO.	SANTA ANA RIVER/TUSTIN AVE. BRIDGE						
		DETAILS	BY	ENRIQUE LAMBARRI	CHECKED	KEITH W. HERRON	LAYOUT	BY	CHIN C. CHEN						CHECKED						DENIS MORGAN	POST MILE
		QUANTITIES	BY	KEITH W. HERRON	CHECKED	JAY ZHU	SPECIFICATION	BY	CHIN C. CHEN						PLANS AND SPECS COMPLETED						DENIS MORGAN	
ORIGINAL SCALE IN INCHES FOR REDUCED PLANS										CU	59M093-4		DISREGARD PRINTS BEARING EARLIER REVISION DATES		REVISION DATES (PRELIMINARY STAGE ONLY)					SHEET	OF	
										EA	12-FCC-067		11/31/92		5/94					4	9	