

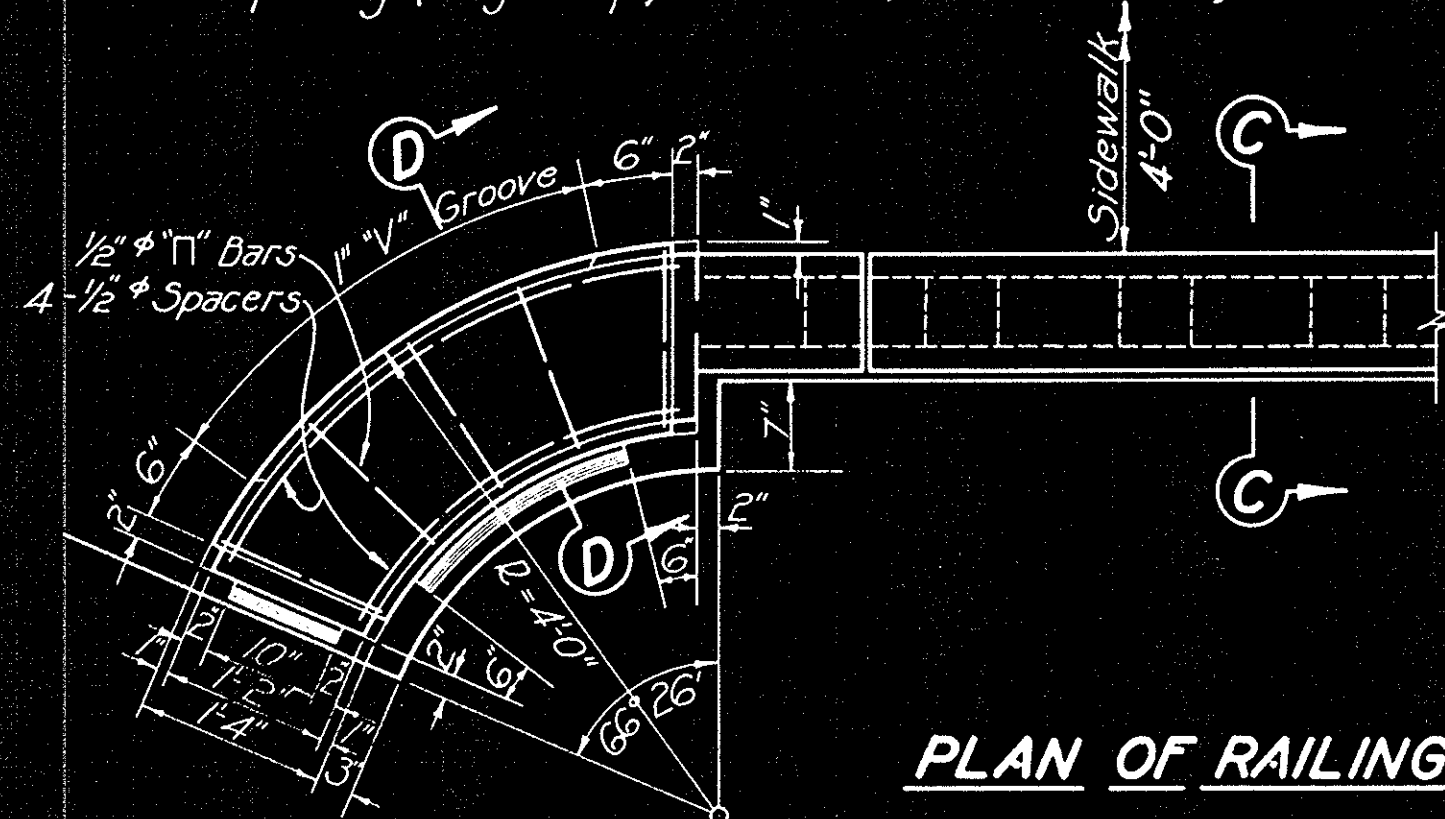


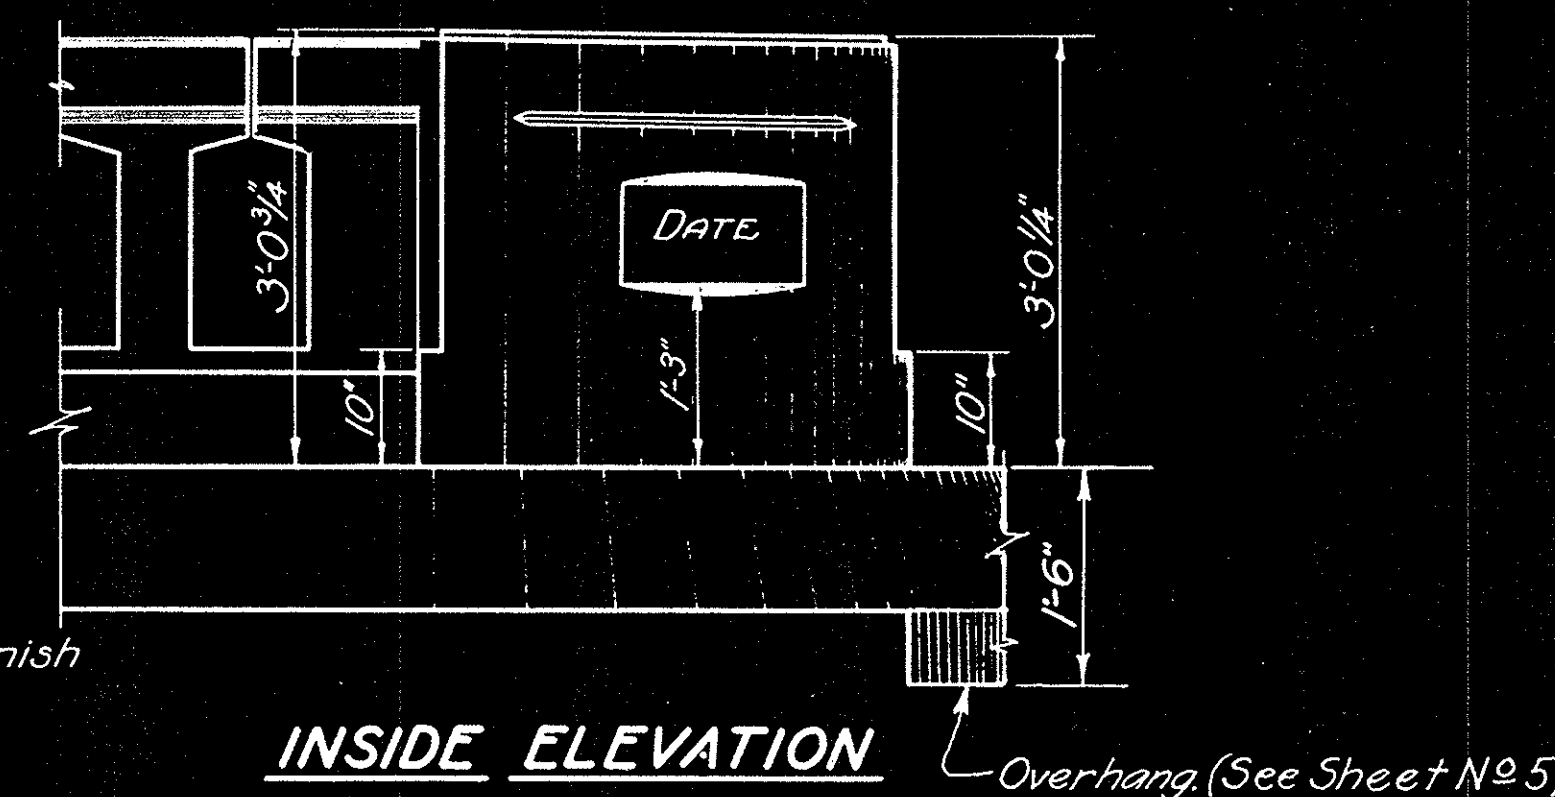

When structure is on a grade the balusters are to be set vertical with the bottoms of the openings horizontal.

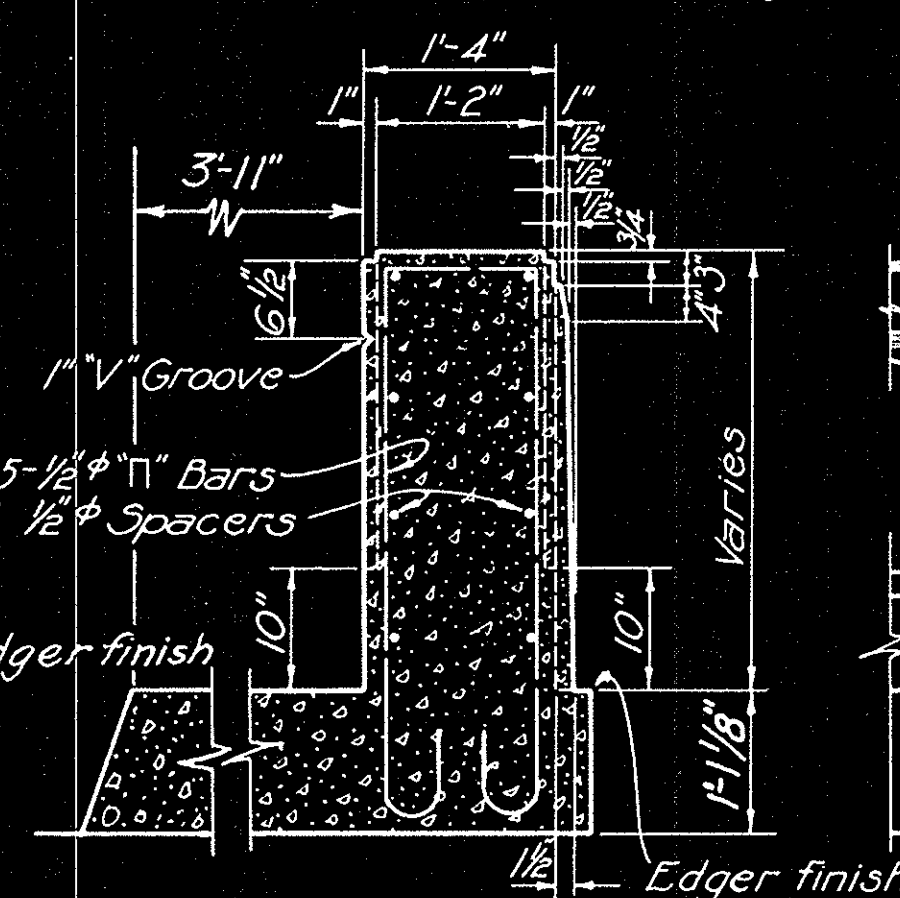

Scale: $\frac{3}{4}" = 1'-0"$

55 C-43
State Highway Bridge
Sheet 12 of 12
Red. 20.5:1 Scale as shown
Blueprint

BRIDGE ACROSS SANTIAGO CREEK	
<u>RAILING DETAILS</u>	
SCALE: <i>As Noted</i>	FILE NO.
BRIDGE NO. 55-33	DRAWING NO. C-1144-