




THESE PLANS WERE PREPARED
UNDER THE SUPERVISION OF:

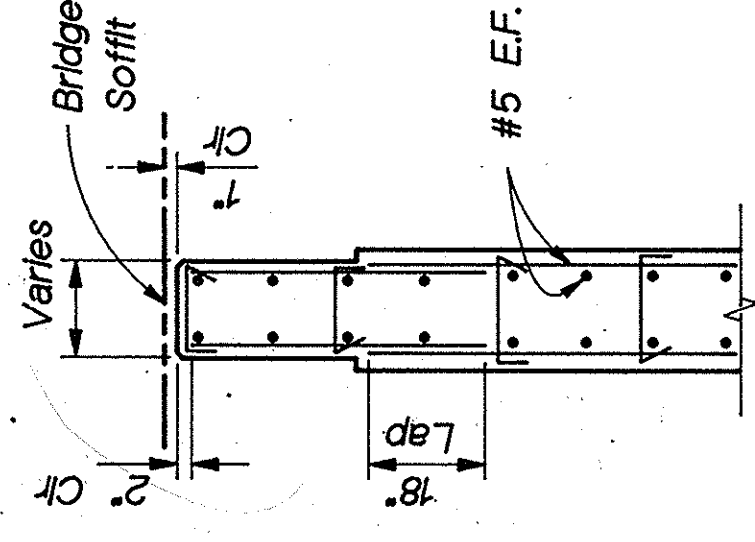

McLEAN & SCHULTZ
2000 EAST CHAPMAN AVE.
FULLERTON, CALIFORNIA 92631

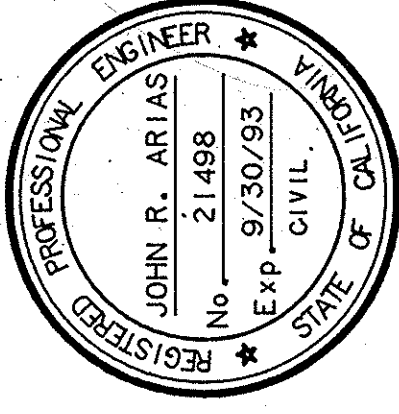


SECTION B-B
SCALE: 1/2" = 1'-0"

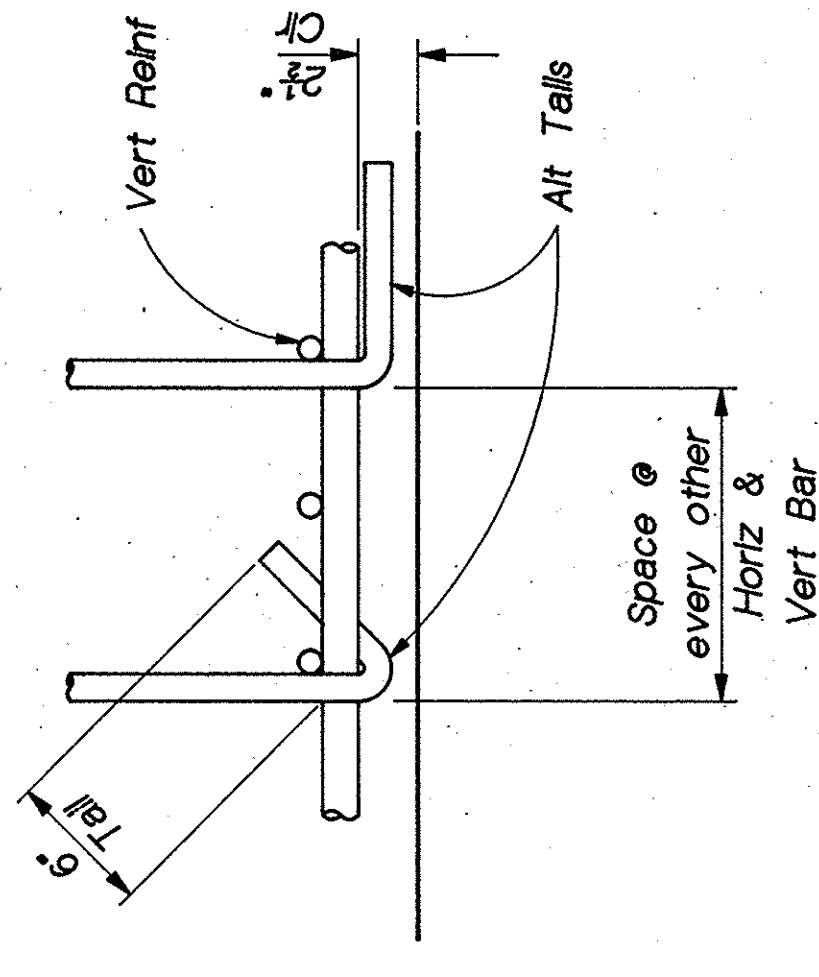


REINF TIE DETAIL

NO SCALE


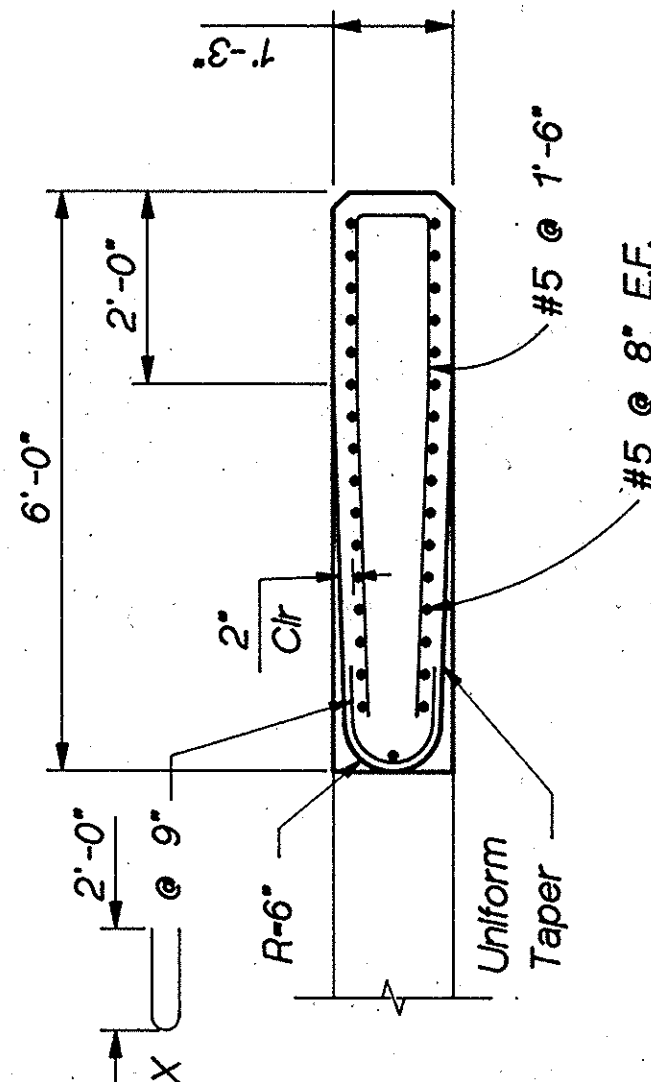


SECTION C-C
SCALE: 1/2" = 1'-0"

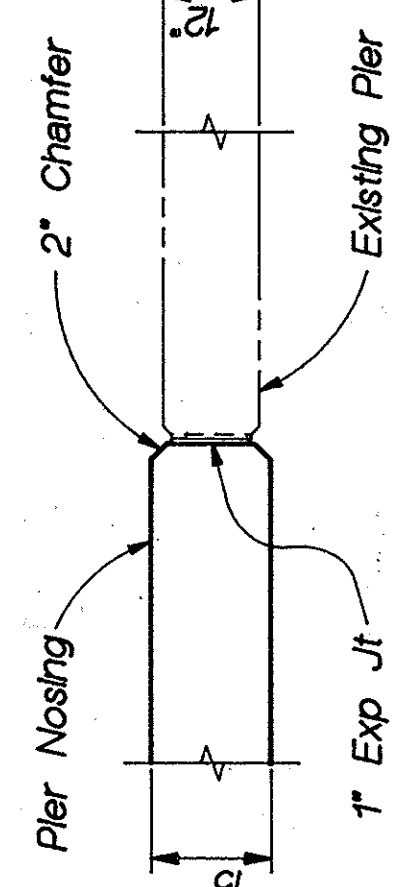


SECTION D-D
SCALE: 1/2" = 1'-0"


SYMBOL	DESCRIPTIONS	DATE	APPROVAL								
DESIGNED BY: V. BROWN DRAWN BY: N. TAAL CHECKED BY: K. MIYA MCLEAN & SCHULTZ 2000 EAST CHAPMAN AVE. FULLERTON, CALIFORNIA 92631 U.S. ARMY ENGINEER DISTRICT LOS ANGELES CORPS OF ENGINEERS SANTA ANA RIVER MAINSTREAM INCLUDING SANTIAGO CREEK, CALIFORNIA LOWER SANTA ANA RIVER CHANNEL (SAN DIEGO FREEWAY TO RIVER VIEW GOLF COURSE) WARNER AVENUE BRIDGE PIERS 2 THRU 6 NOSE DETAILS <tr> <td colspan="2">SUBMITTED BY:</td><td>DATE: APPROVED:</td><td>SHEET NO. DACW03- DISTRICT FILE NO.</td></tr> <tr> <td colspan="2"> TITLE: REVISIONS REVISION NO. DATE BY </td><td colspan="2"> SHEET OF R-16 SHEETS </td></tr>				SUBMITTED BY:		DATE: APPROVED:	SHEET NO. DACW03- DISTRICT FILE NO.	TITLE: REVISIONS REVISION NO. DATE BY		SHEET OF R-16 SHEETS	
SUBMITTED BY:		DATE: APPROVED:	SHEET NO. DACW03- DISTRICT FILE NO.								
TITLE: REVISIONS REVISION NO. DATE BY		SHEET OF R-16 SHEETS									

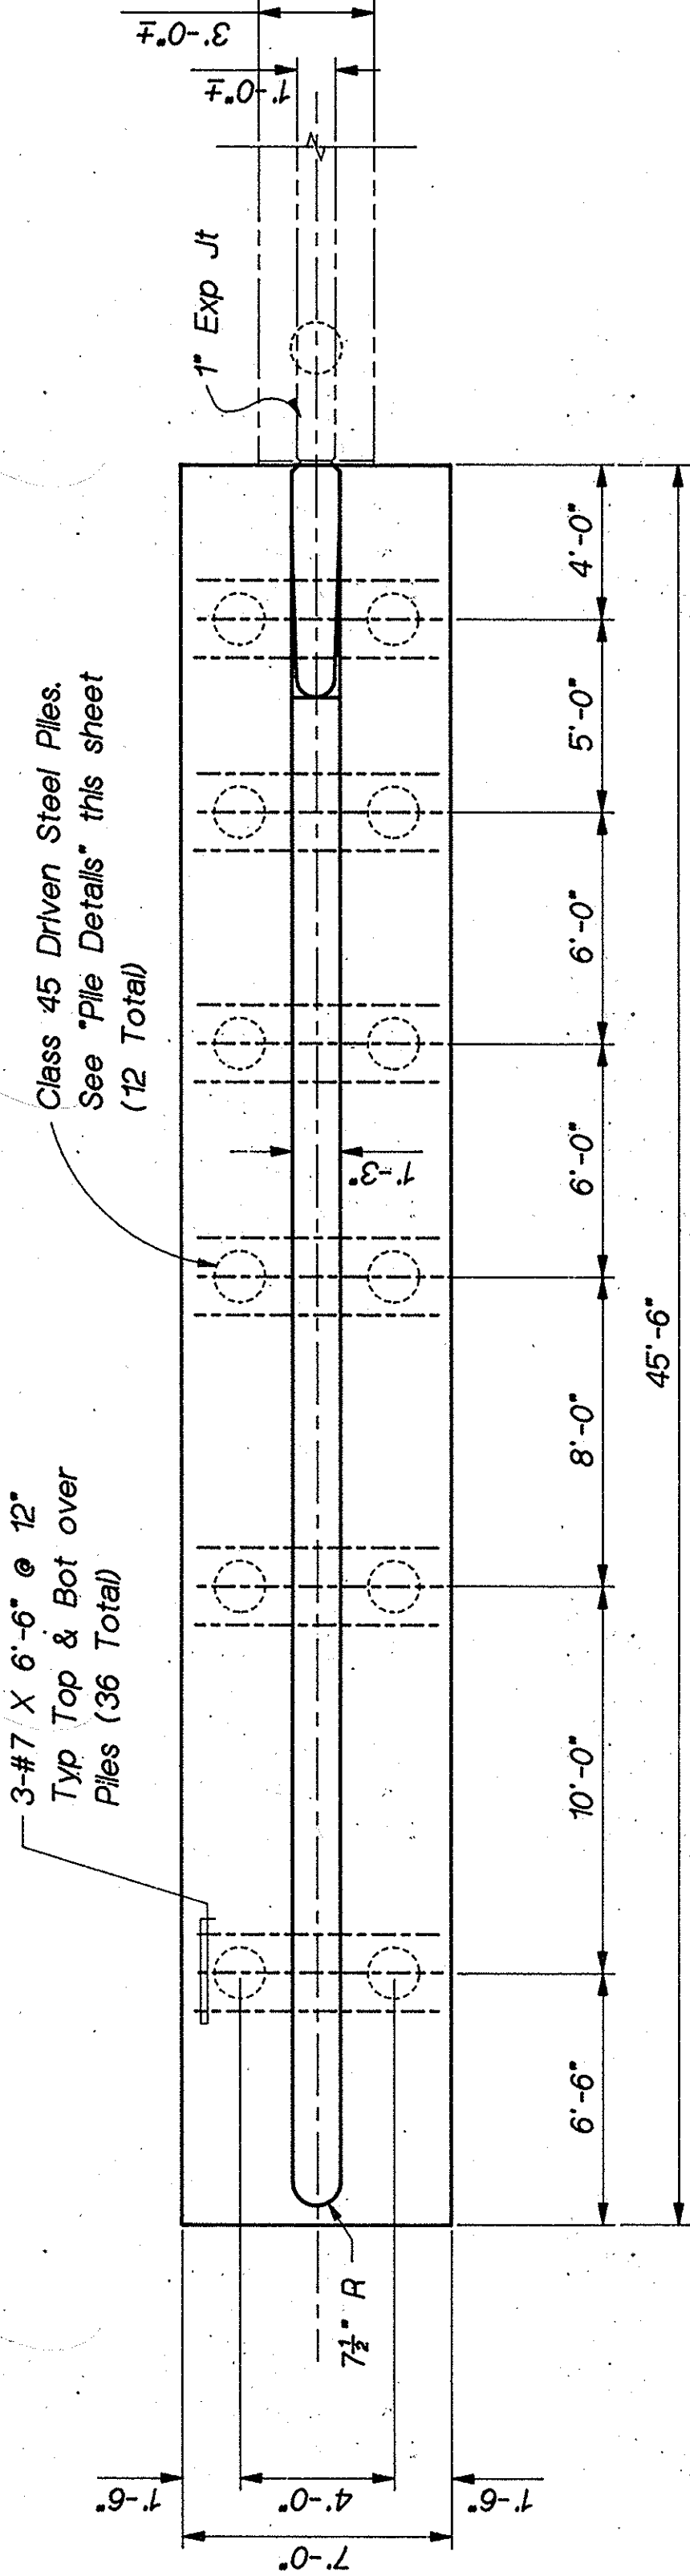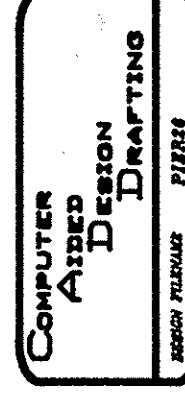

PLAN (PIER 2 & 6)

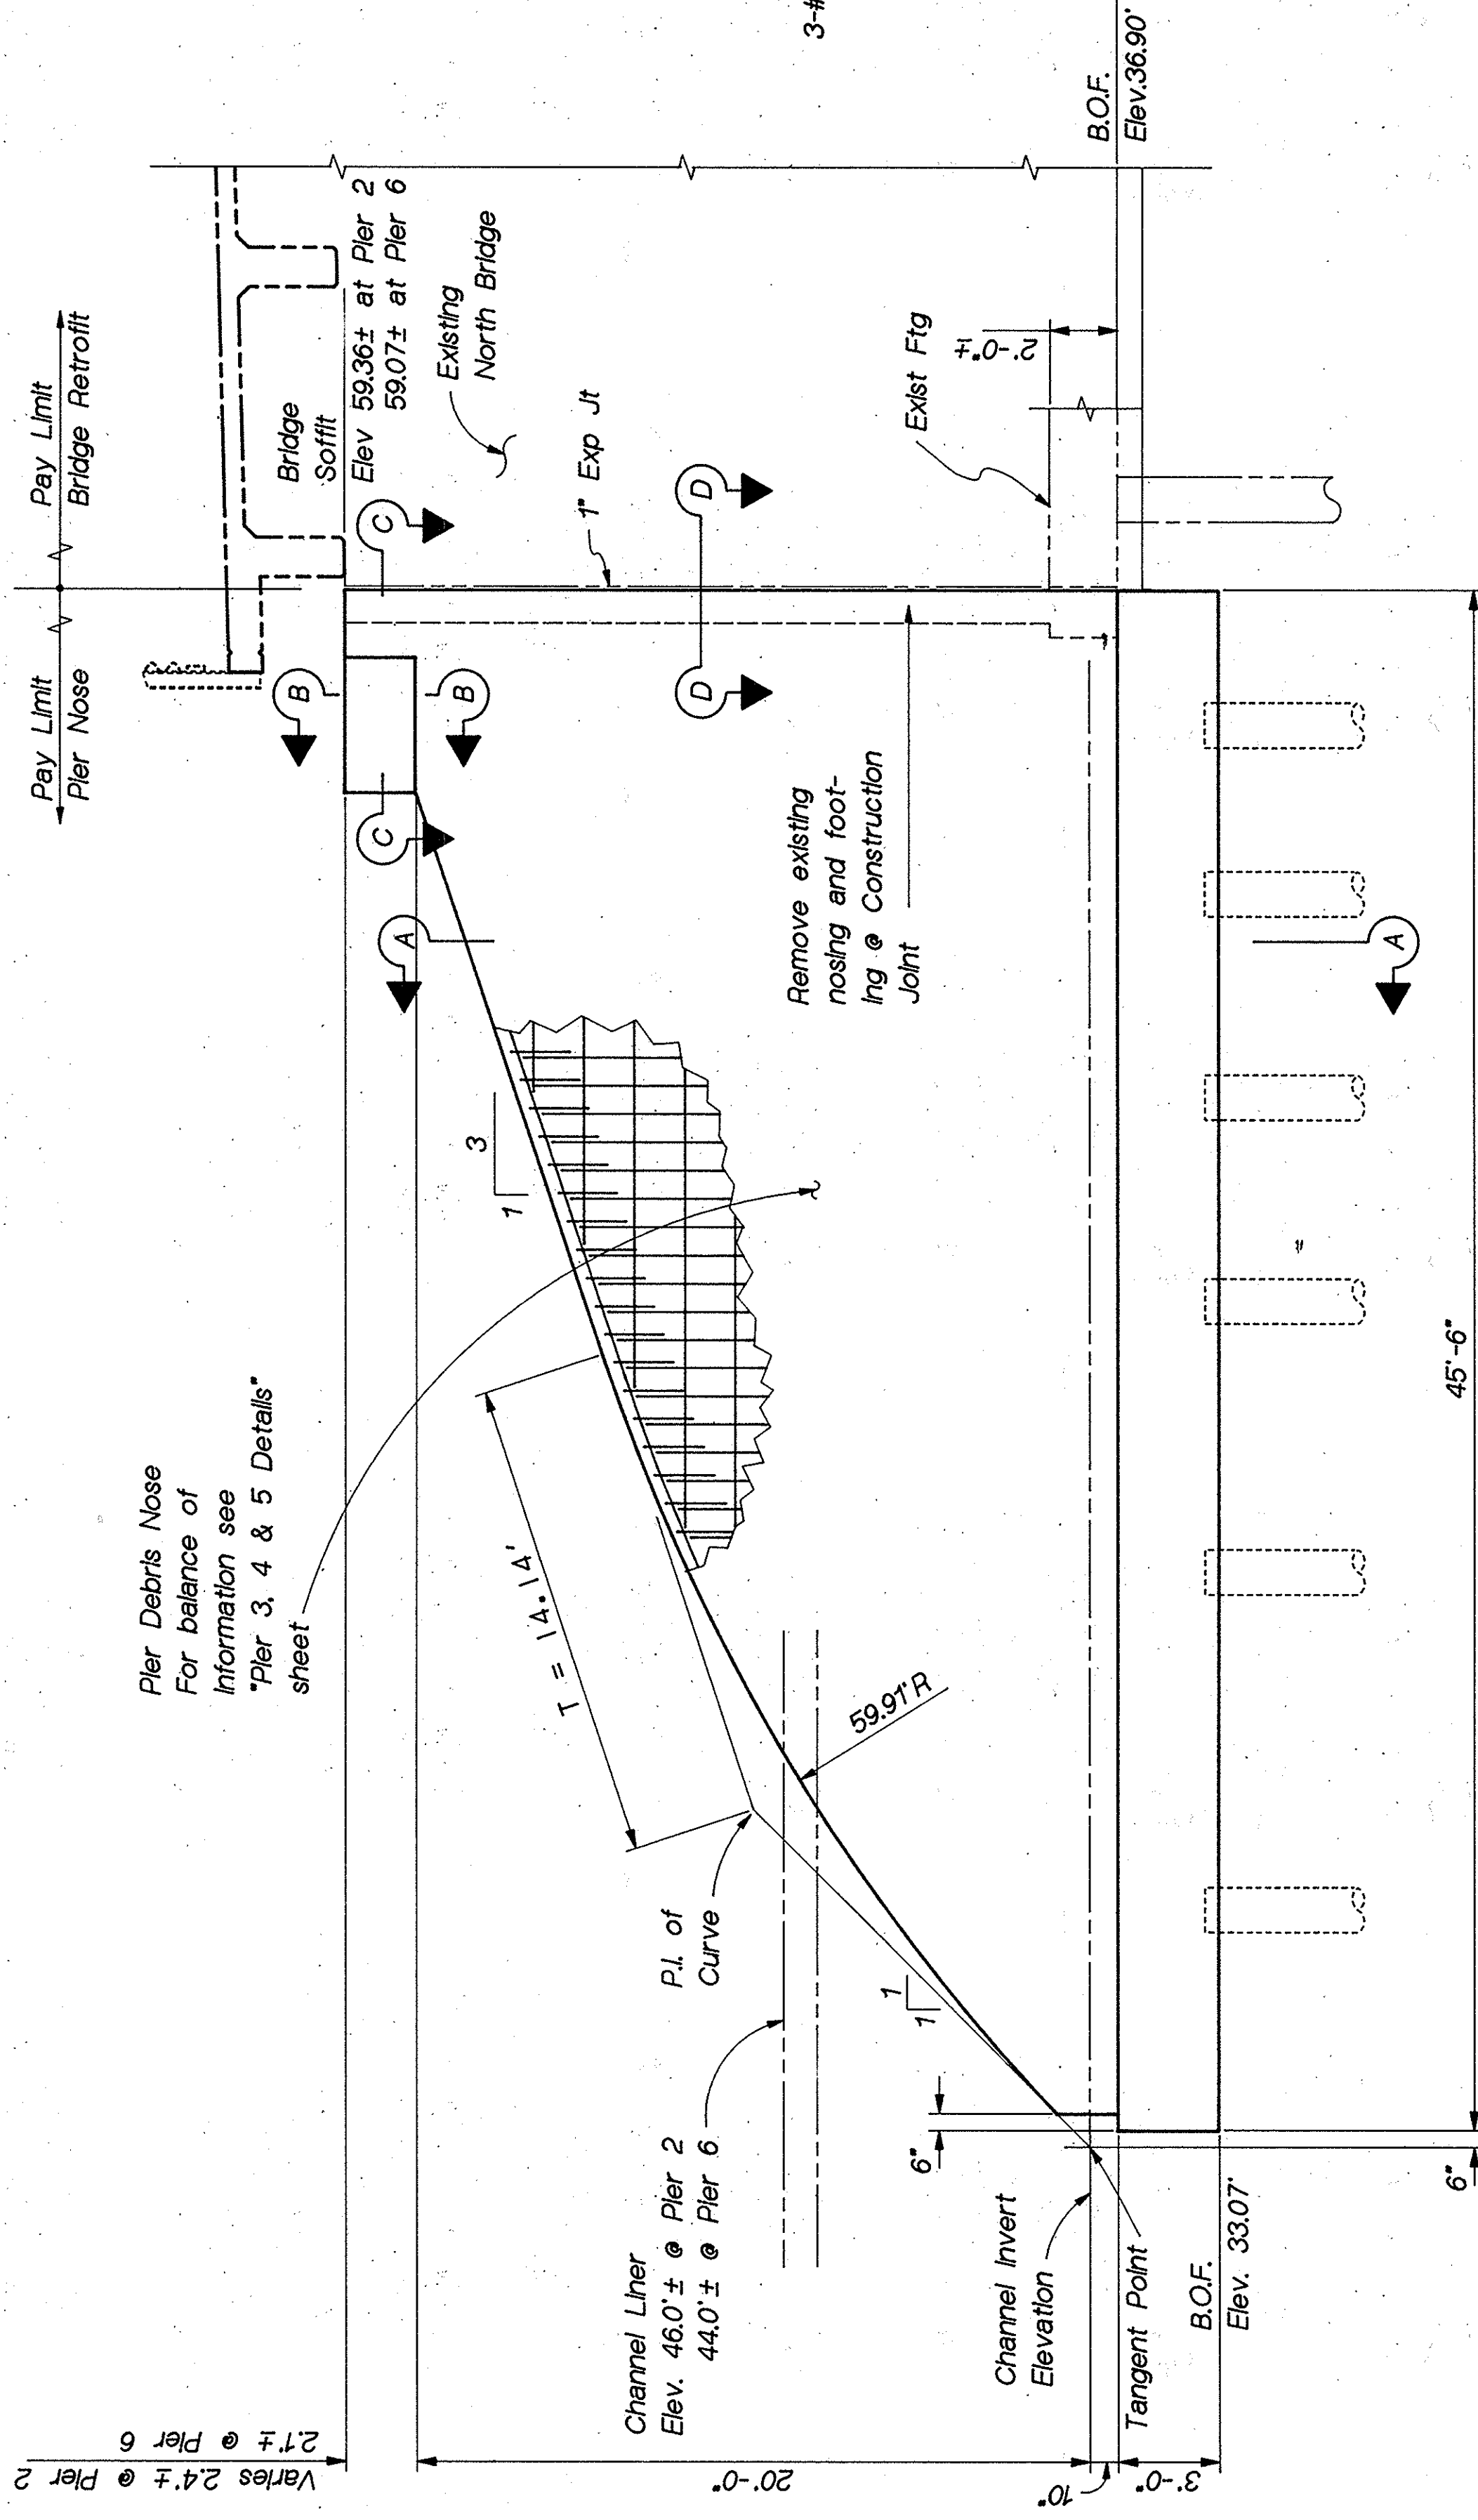


PIER FOUNDATION (PIER 2 & 6)

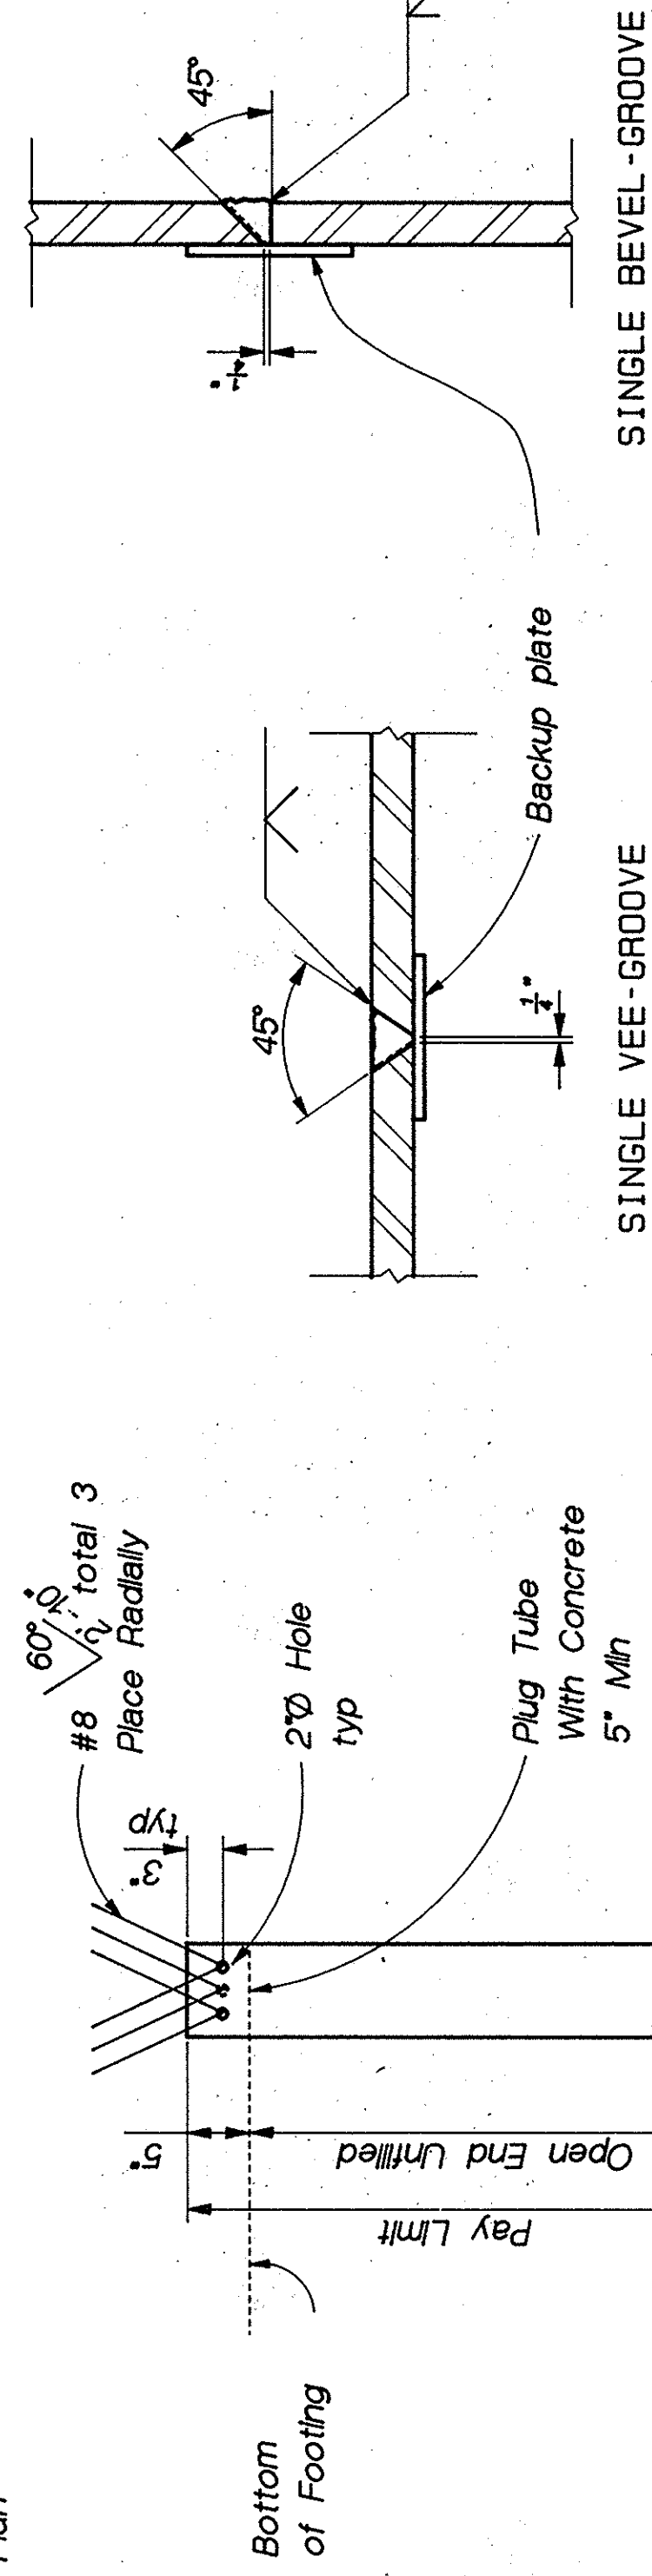


PILE WELDING DETAIL

NOTES:


1. Single Vee-Groove permitted for all positions
2. Single Bevel-Groove permitted for horizontal joints only

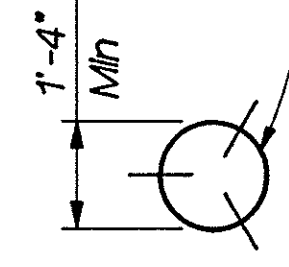

PILE DETAILS

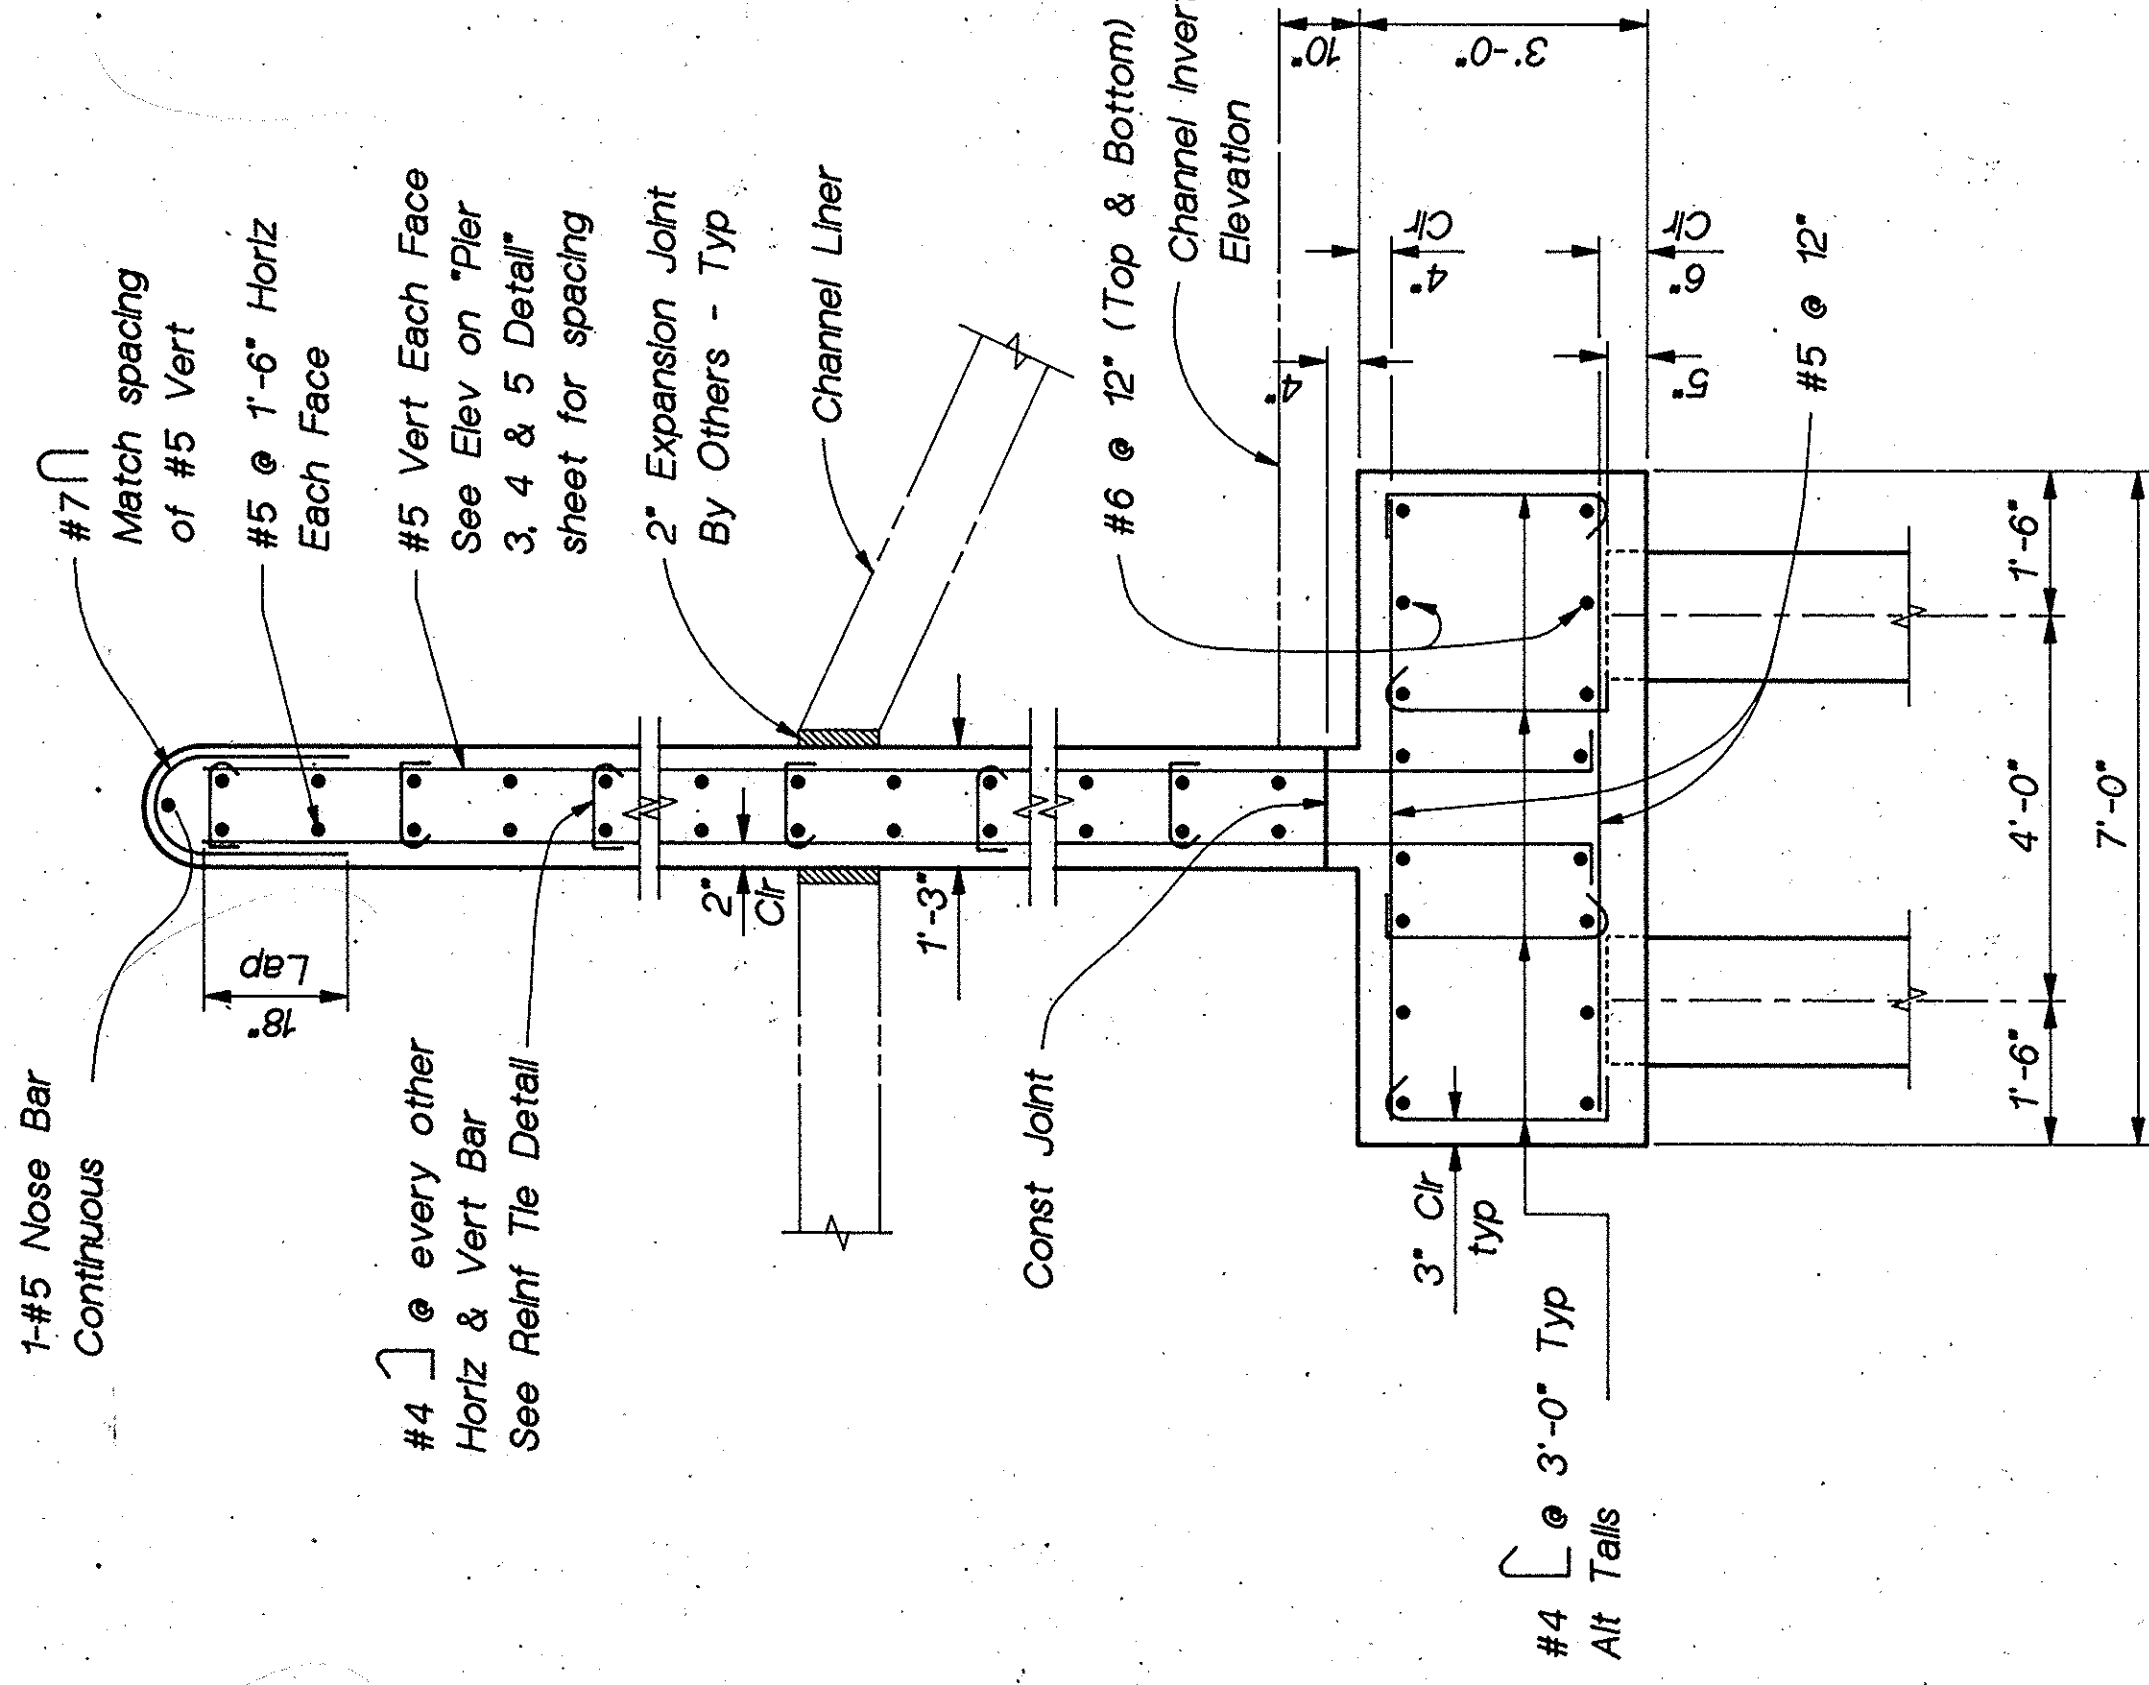

SECTION A-A (PIER 2 & 6)

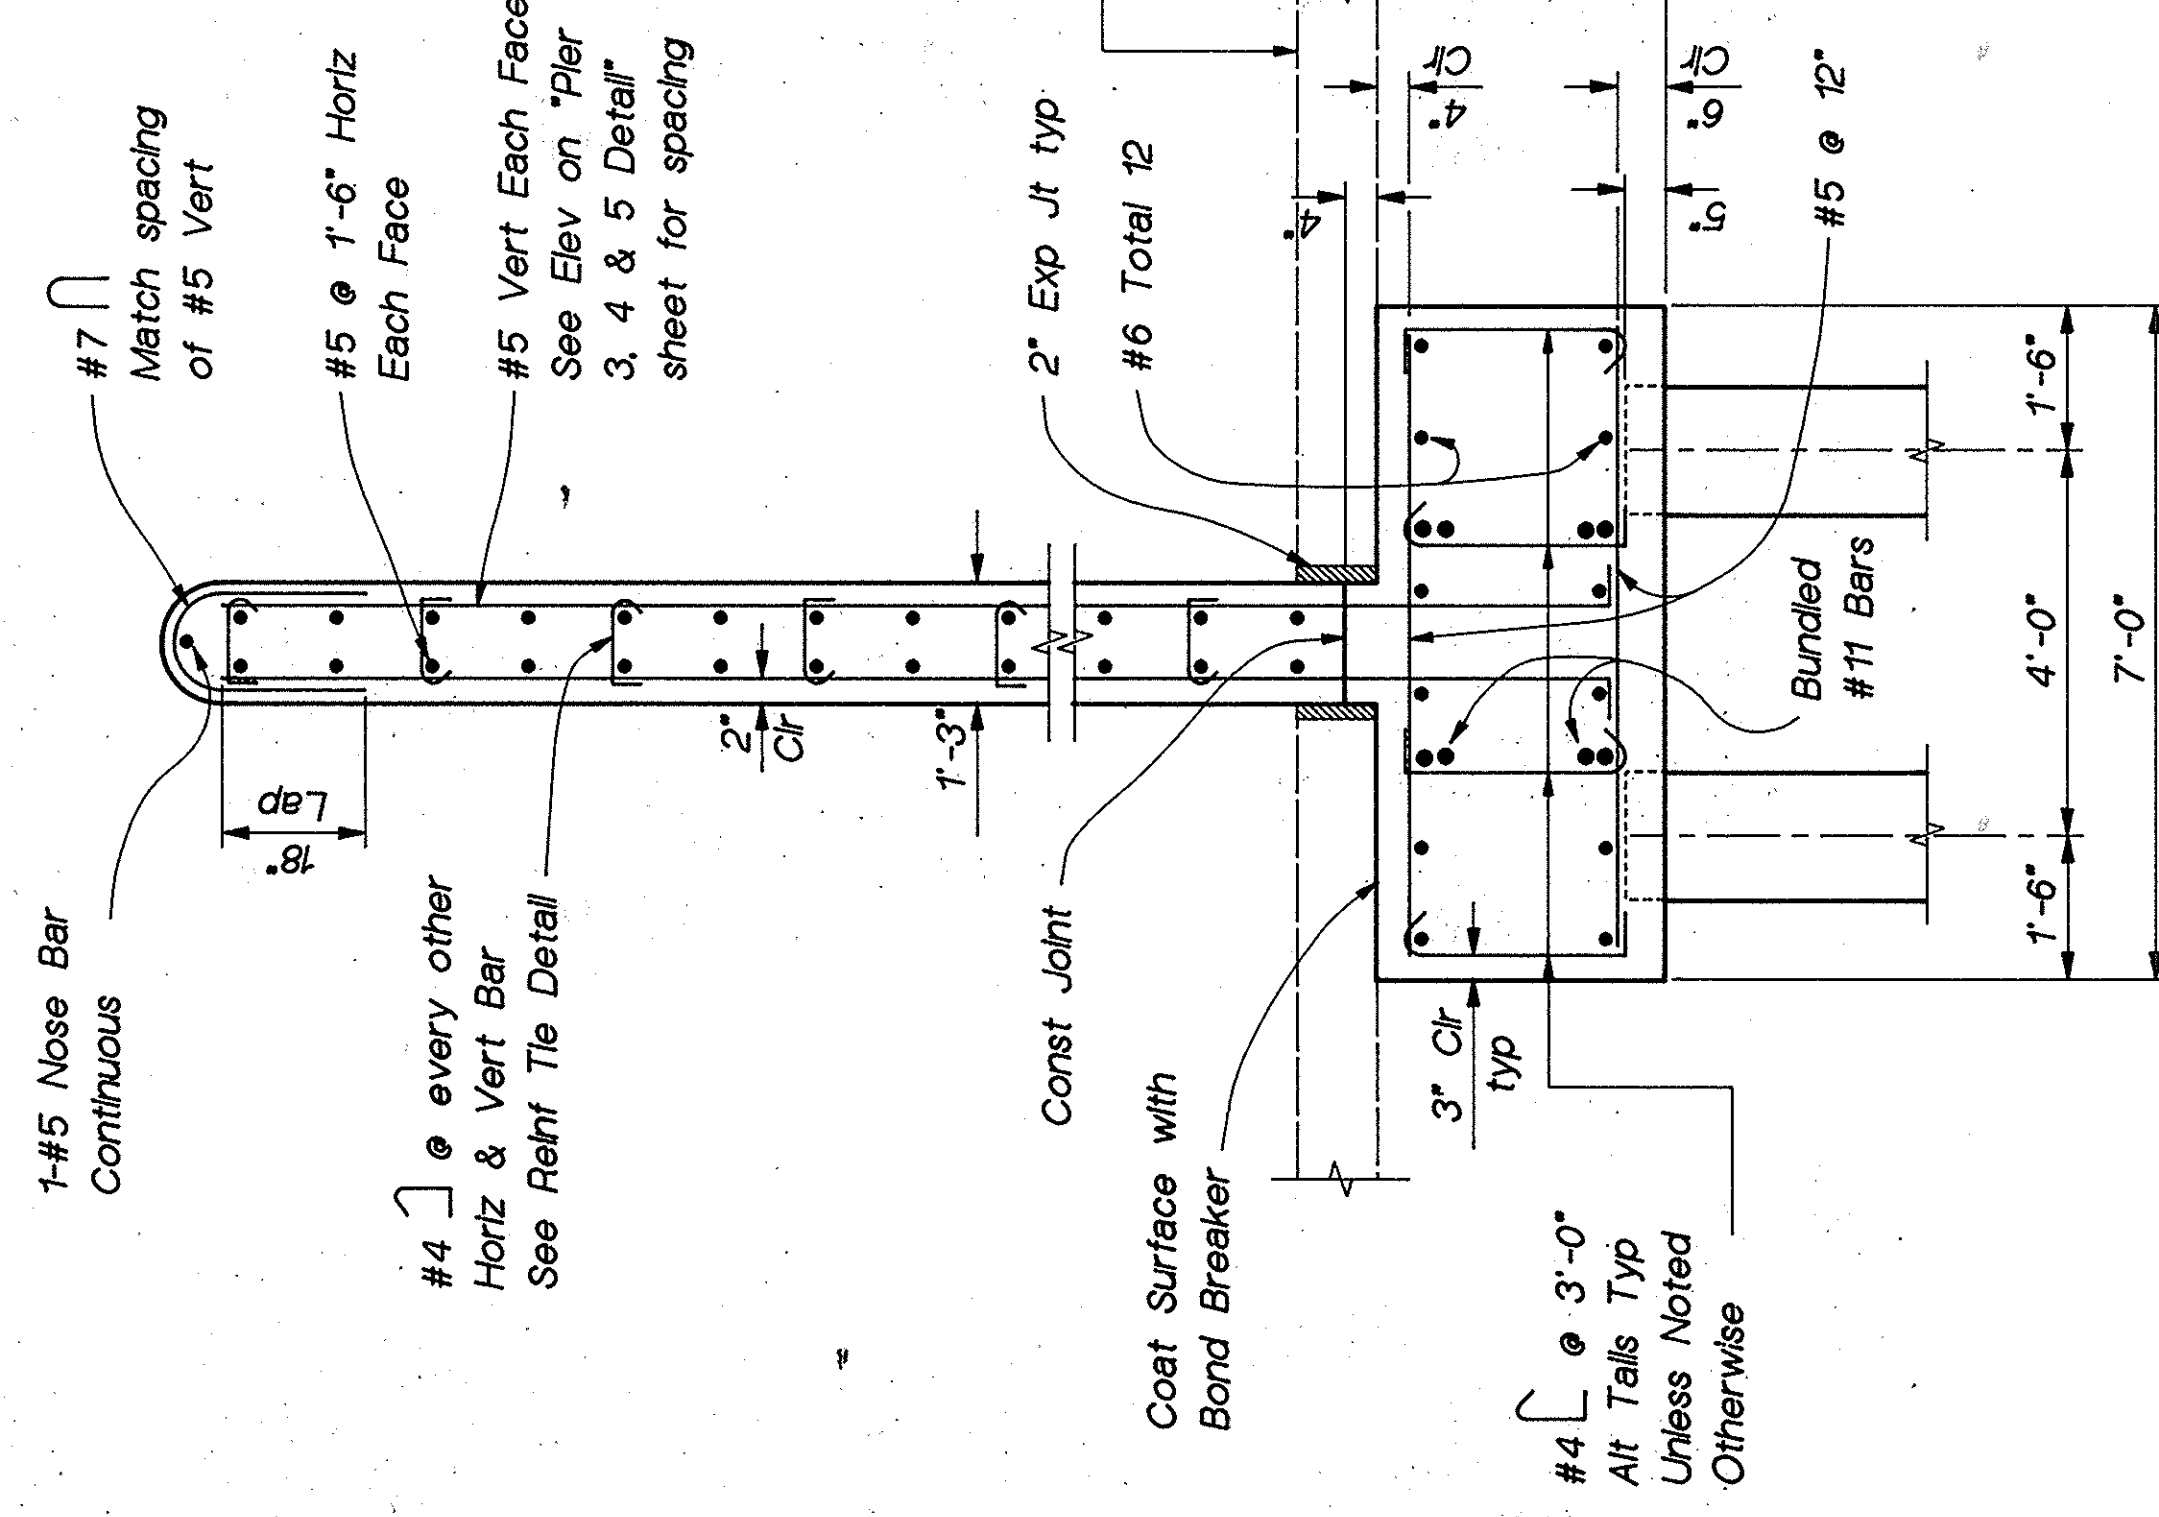

SECTION A-A (PIER 3, 4 & 5)