



VALUE ENGINEERING PAYS

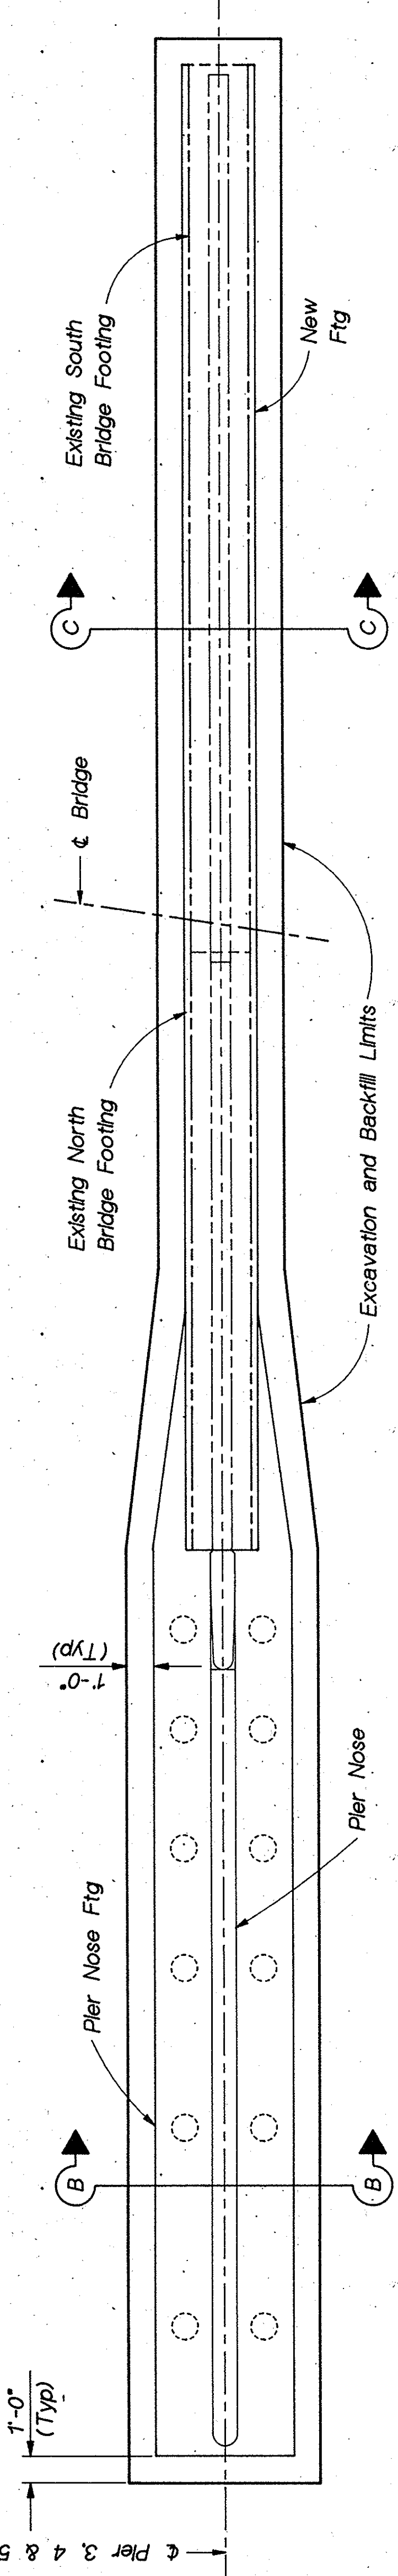

PLAN - PIERS 3 THRU 5

NO SCALE

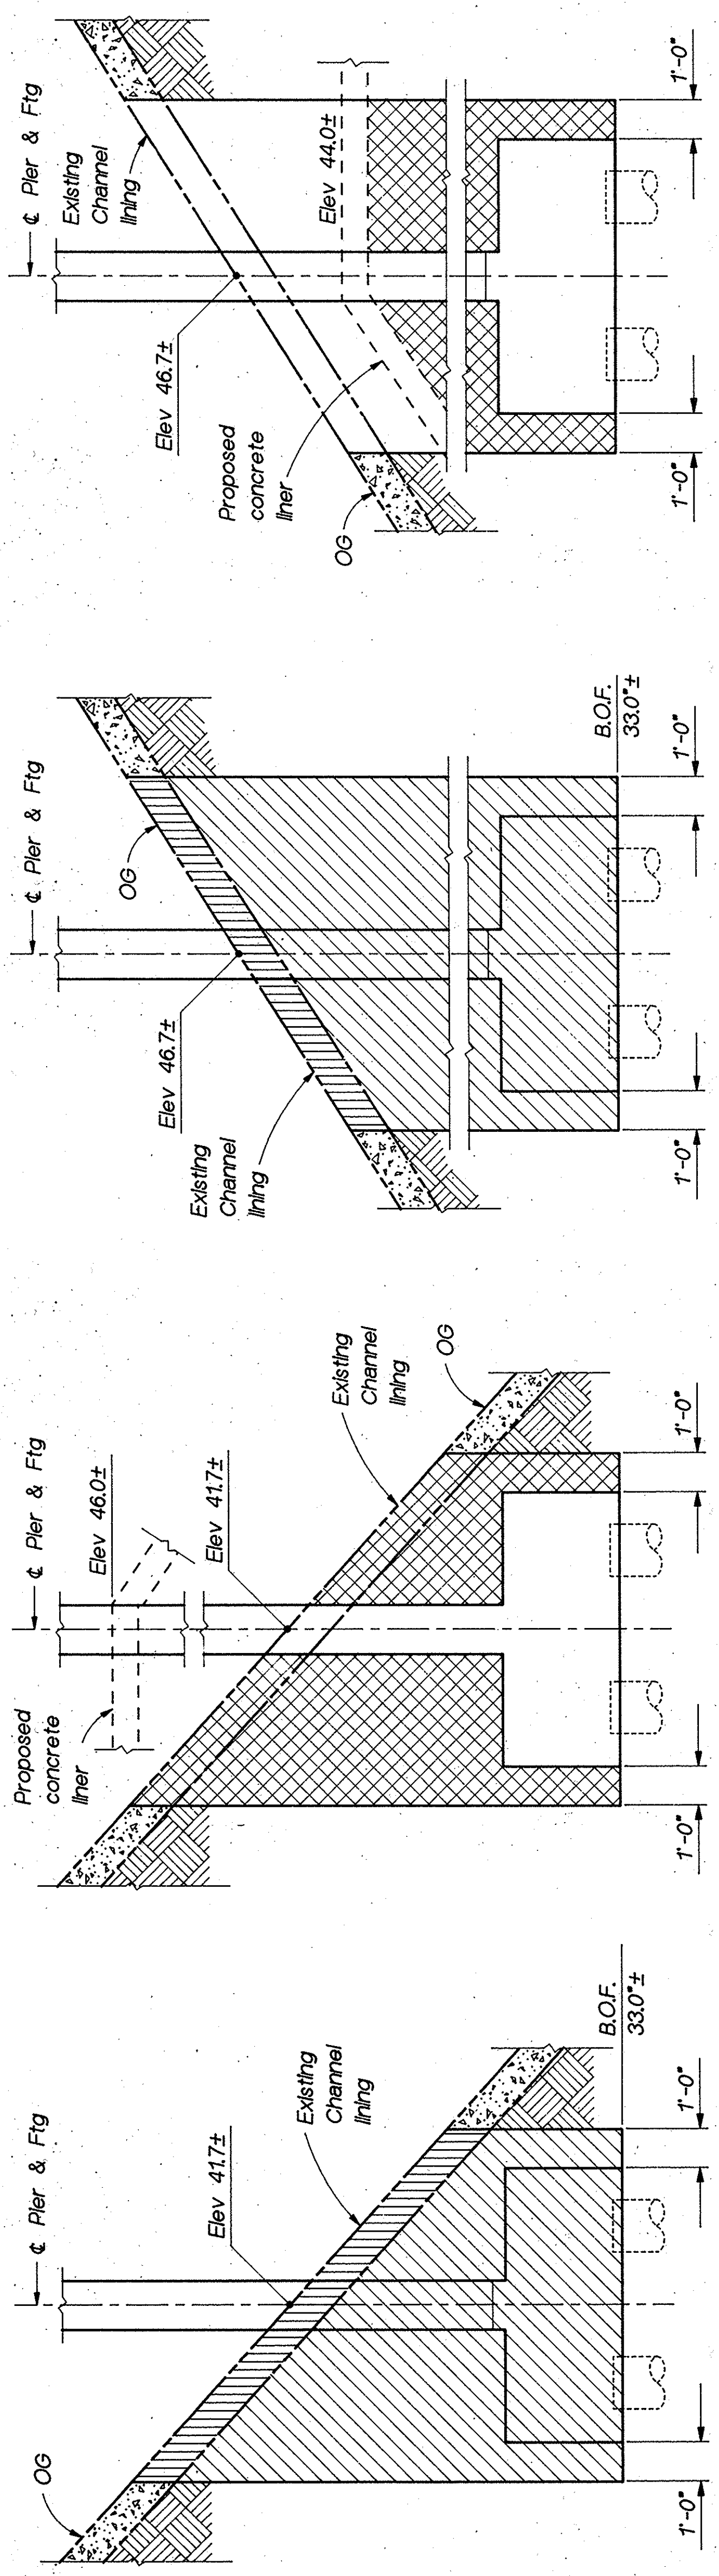

EXCAVATION


BACKFILL

EXCAVATION

BACKFILL

PIER 2 - SECTION A-A

NO SCALE

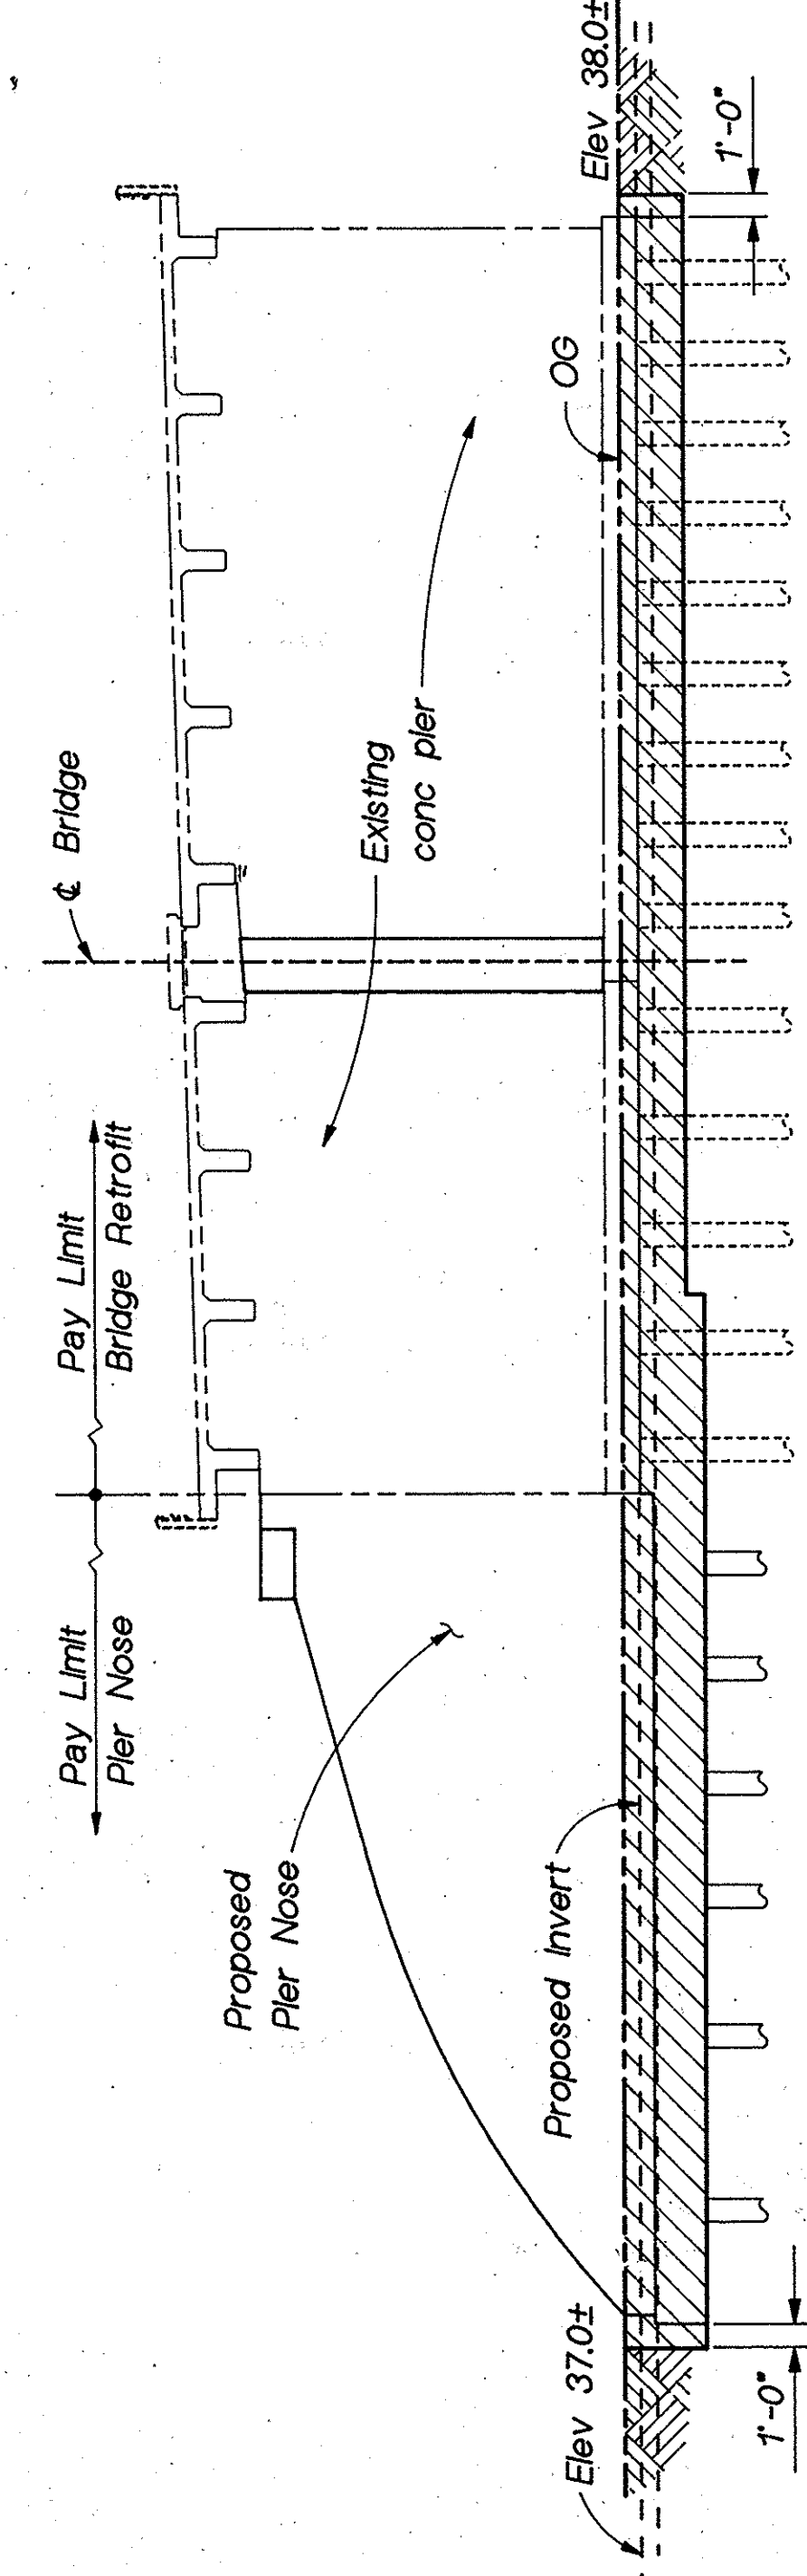


EXCAVATION

BACKFILL


PIER 6 - SECTION A-A

NO SCALE

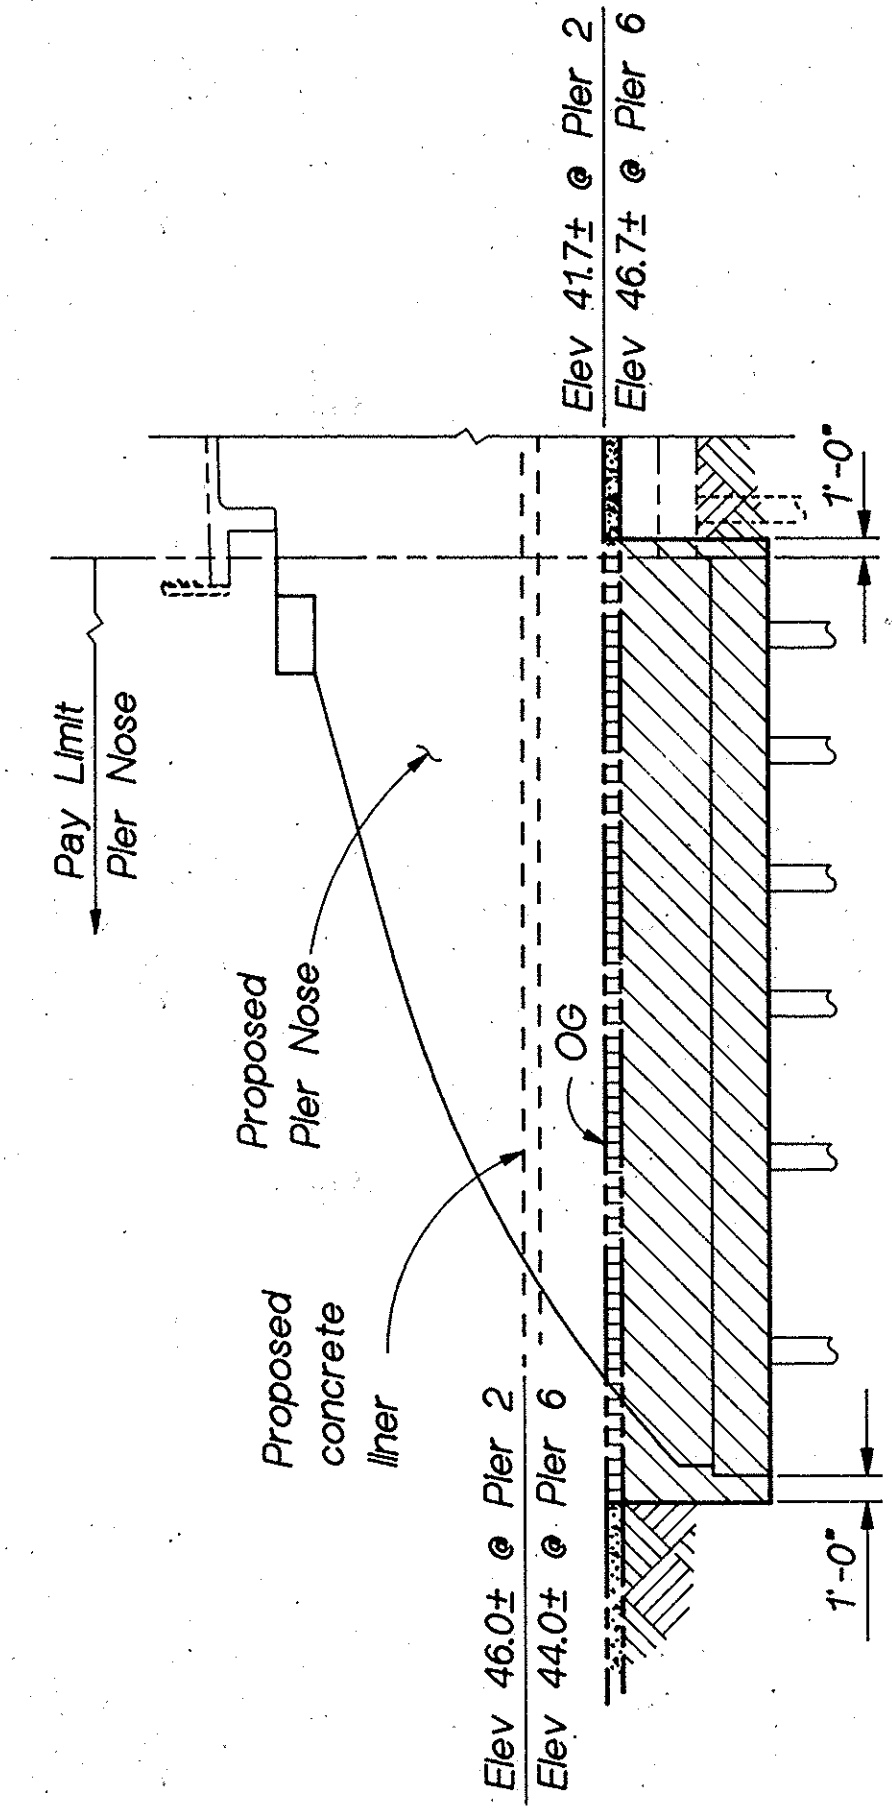


EXCAVATION

BACKFILL

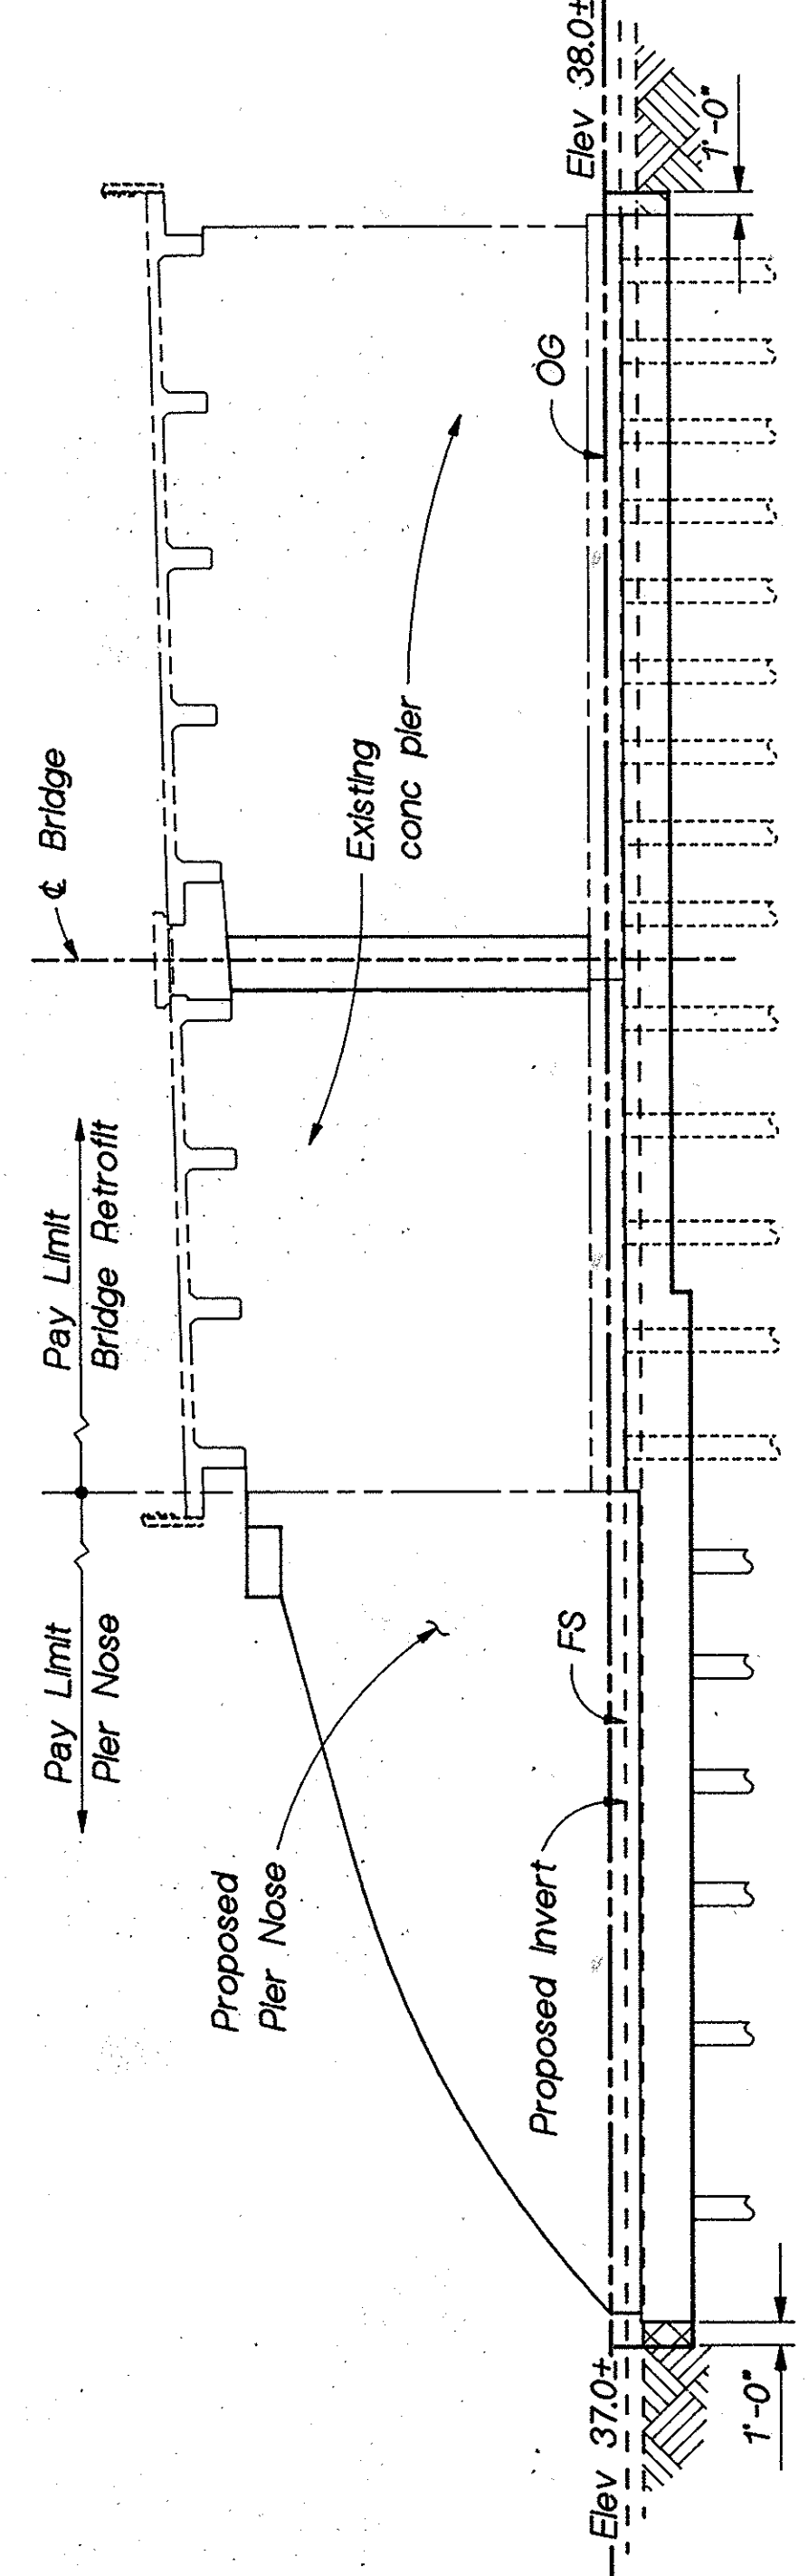

EXCAVATION

BACKFILL

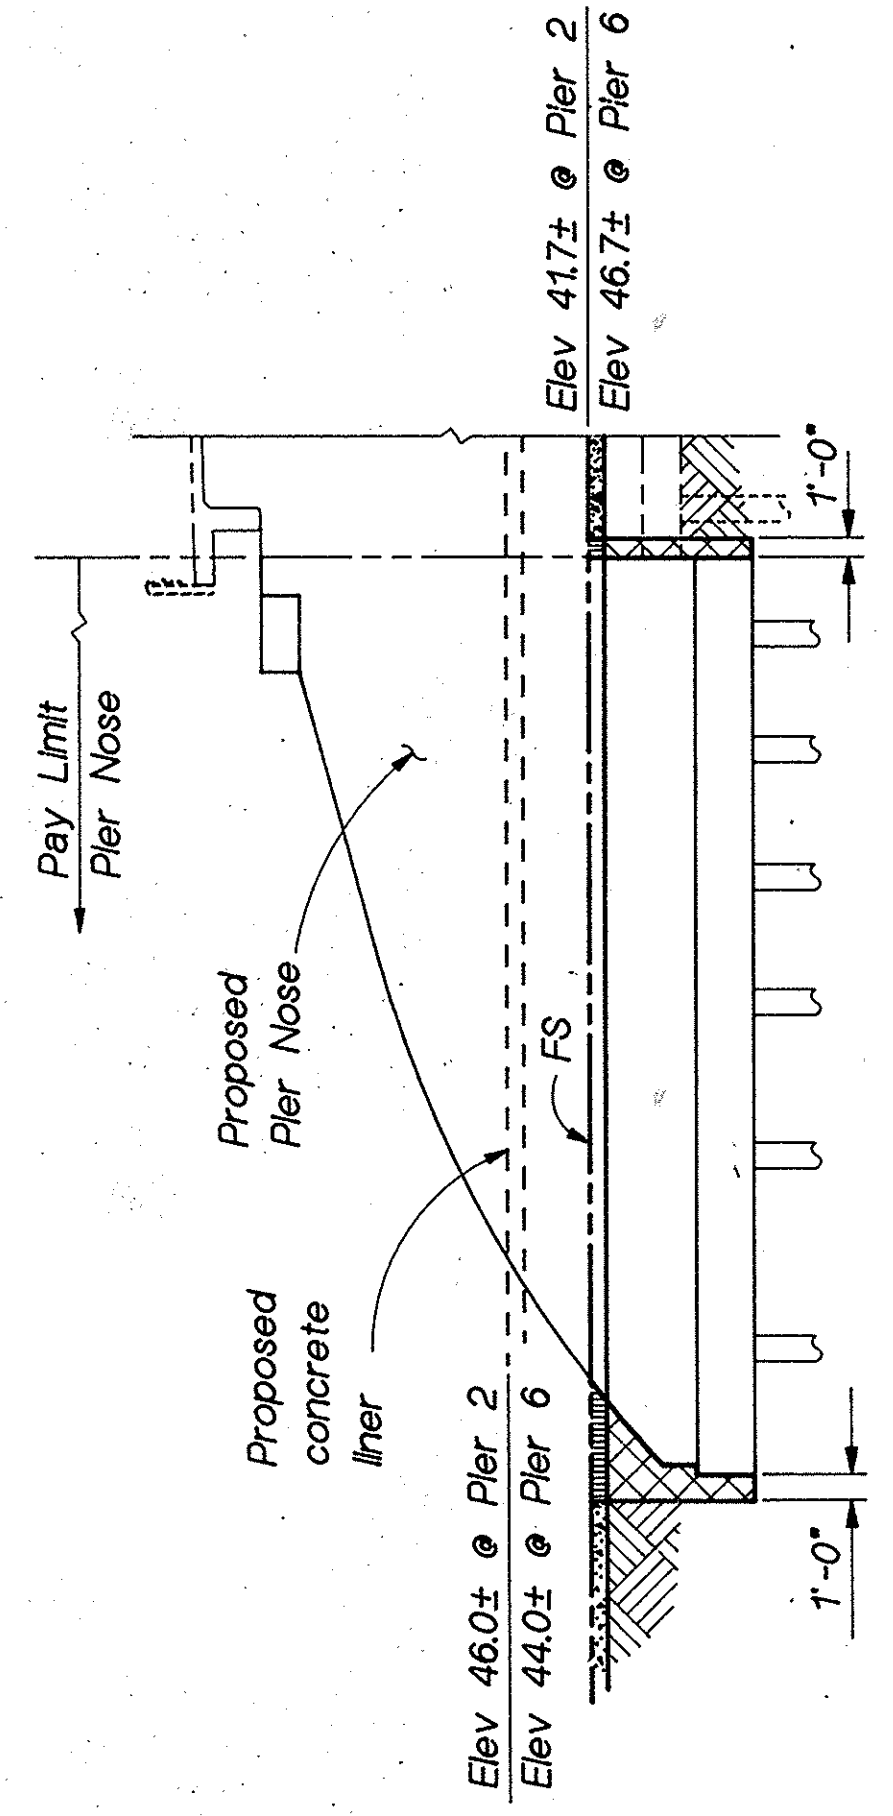

EXCAVATION

BACKFILL

TYPICAL ELEVATION - PIERS 3, 4 & 5

NO SCALE

TYPICAL ELEVATION - PIERS 2 & 6


NO SCALE

SAFETY PAYS

THESE PLANS WERE PREPARED UNDER THE SUPERVISION OF:


McLEAN & SCHULTZ
REGISTERED CIVIL ENGINEER (Date)
2000 EAST CHAPMAN AVE.
FULLERTON, CALIFORNIA 92631

PROFESSIONAL ENGINEER
JOHN R. ARIAS
No. 21498
Exp. 9/30/93
CIVIL
STATE OF CALIFORNIA

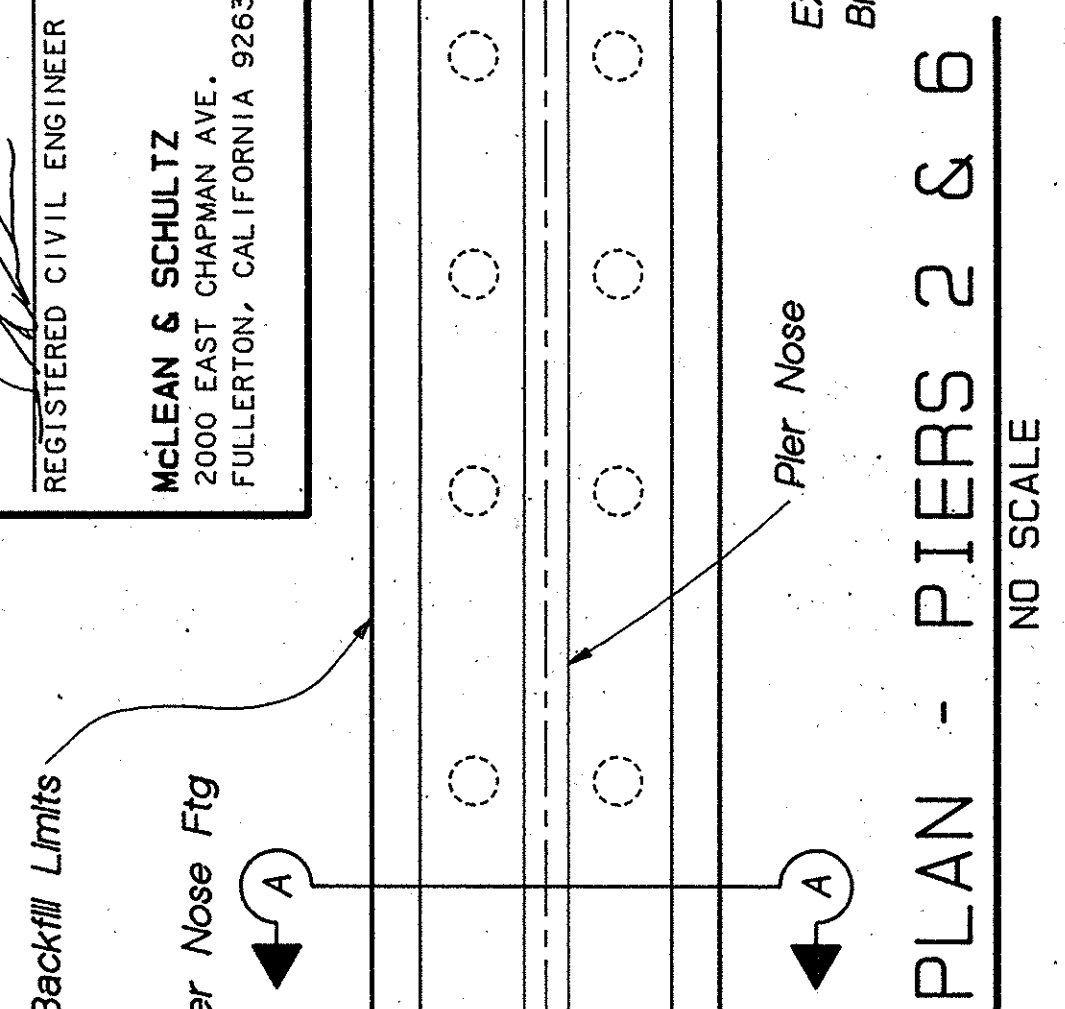

PLAN - PIERS 2 & 6

NO SCALE

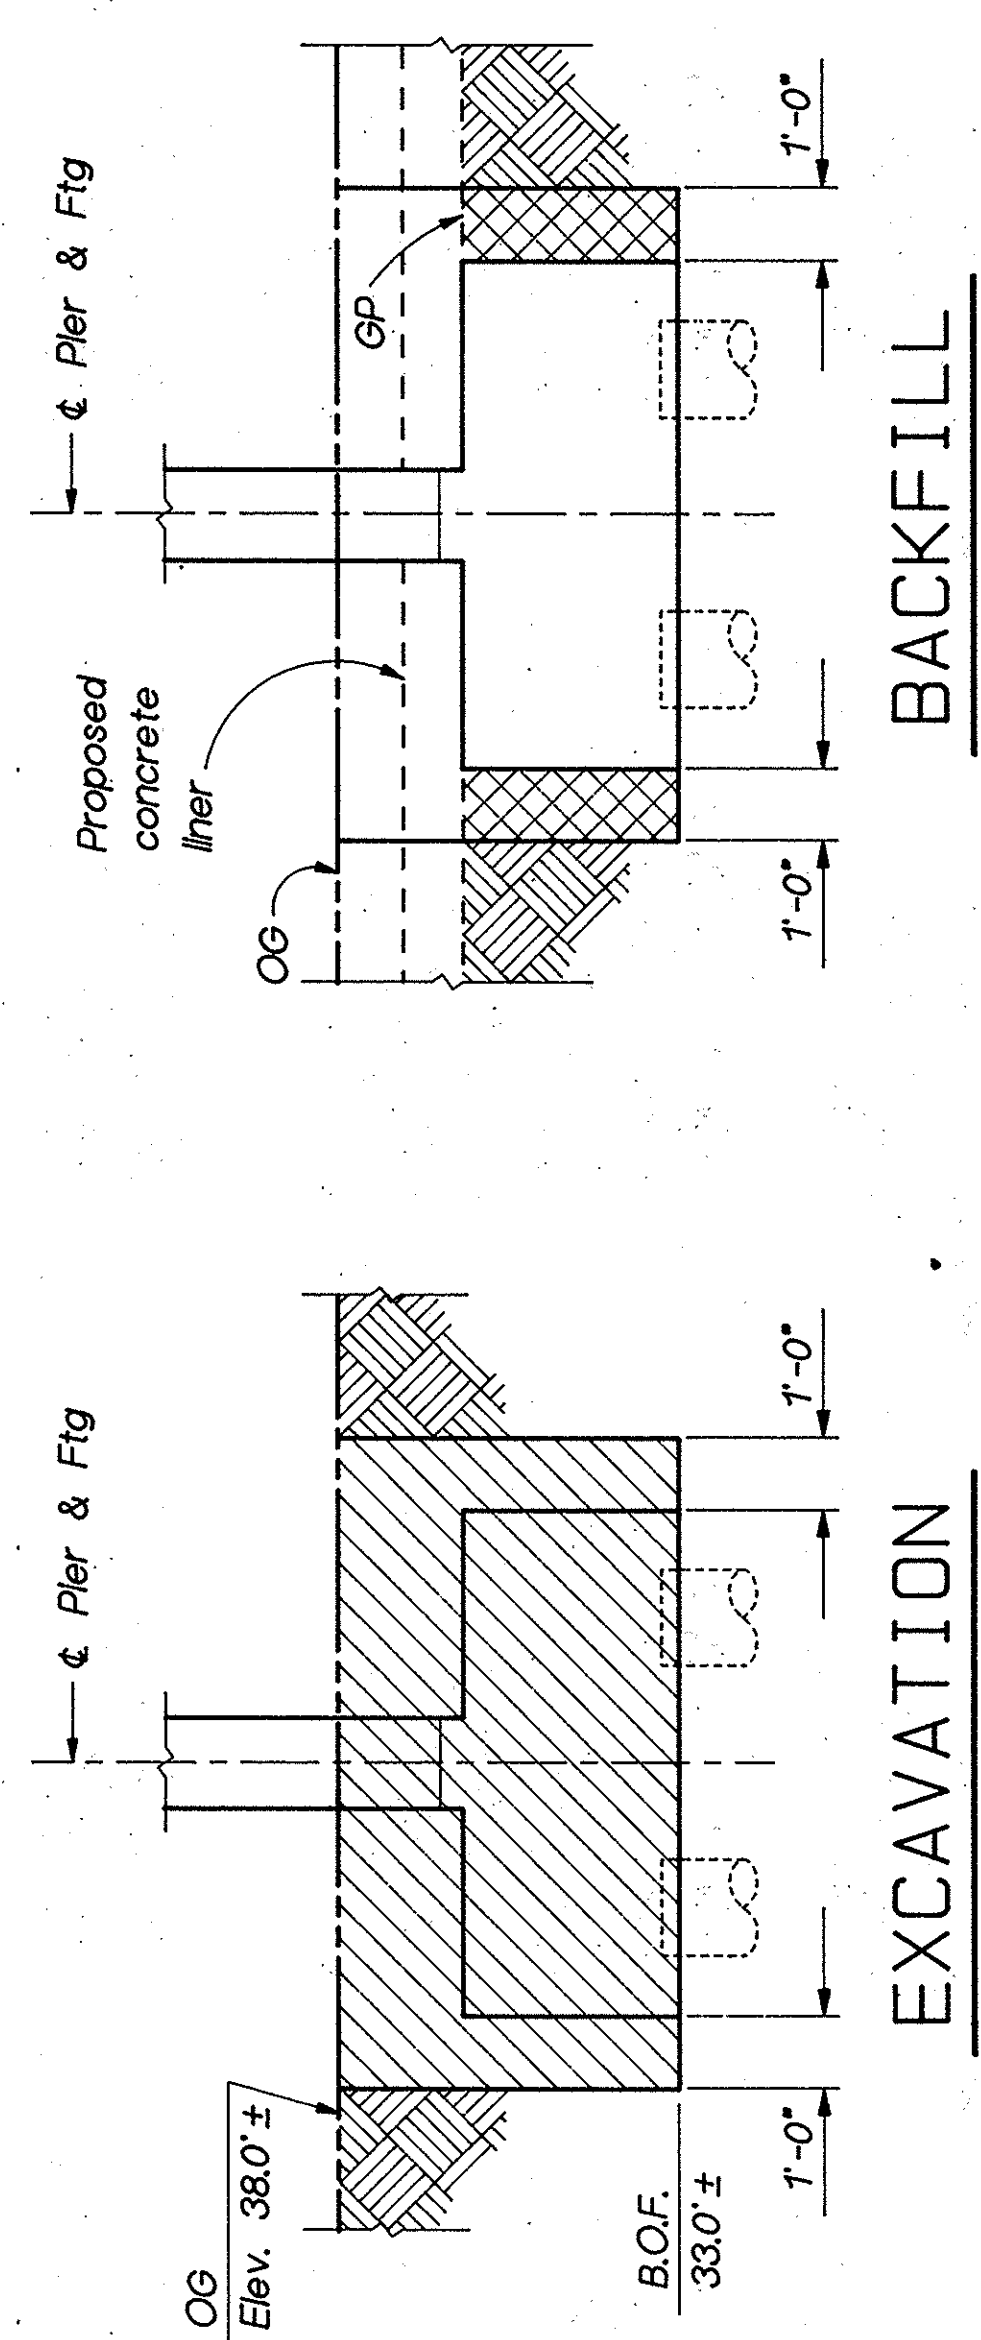


EXCAVATION

BACKFILL

SECTION B-B

NO SCALE

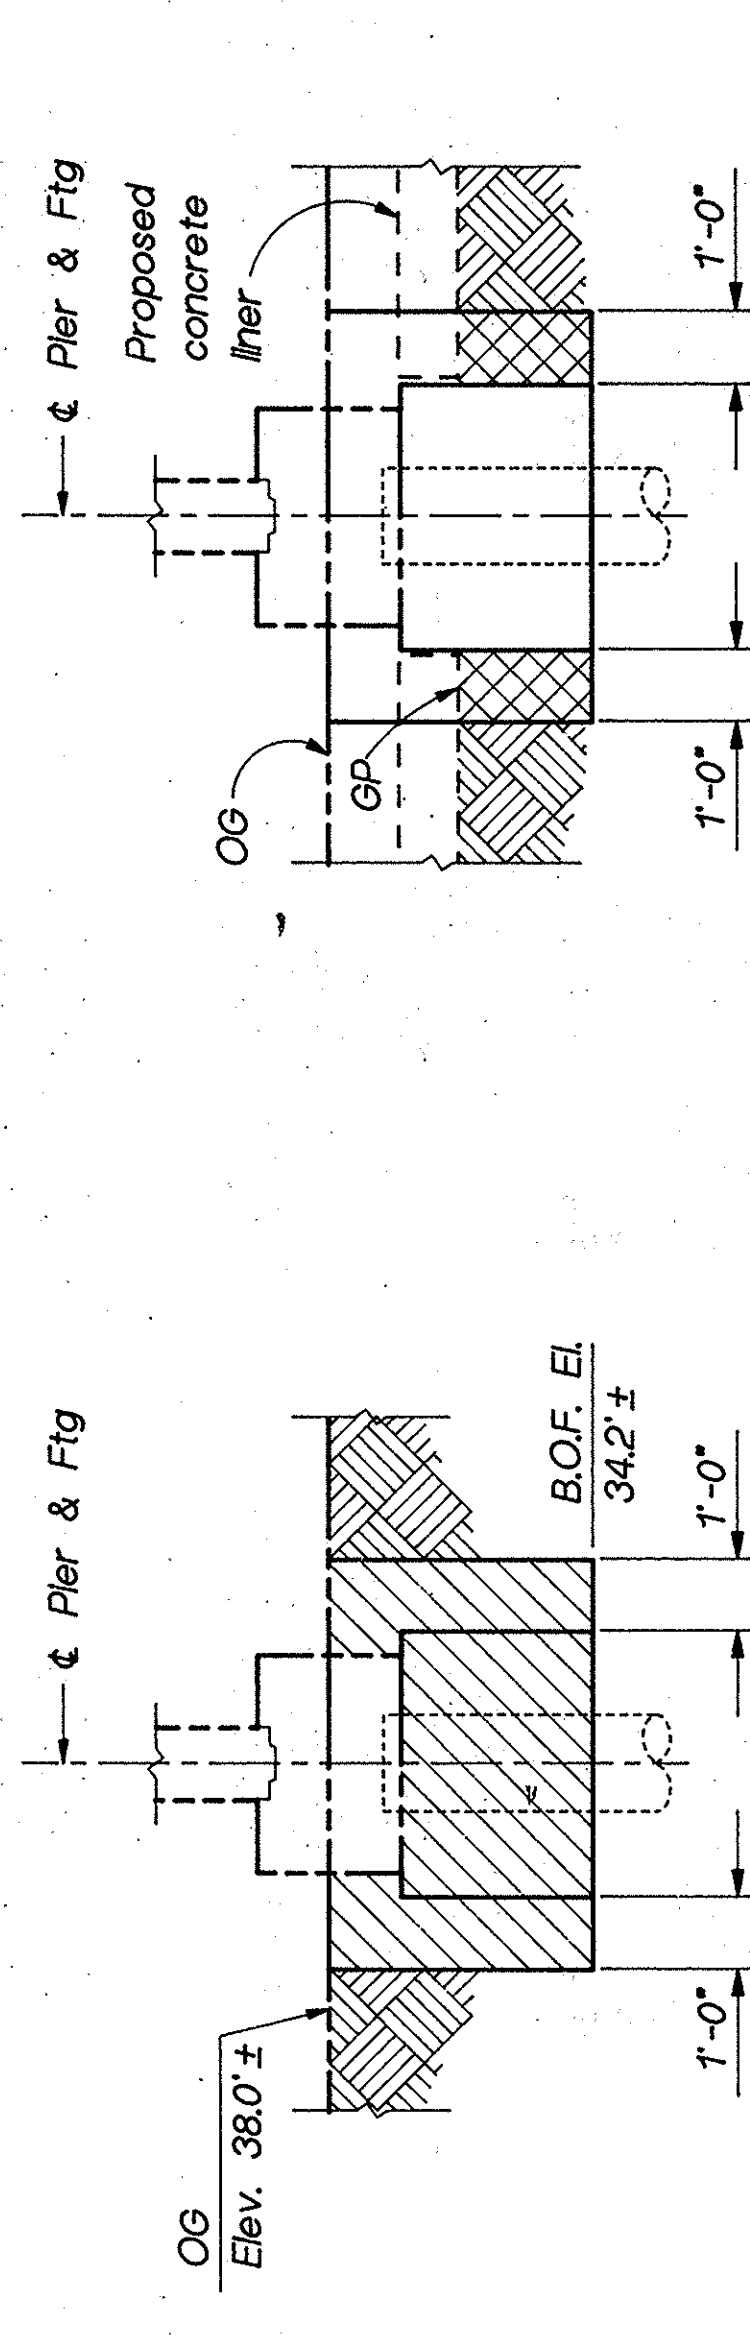

EXCAVATION

BACKFILL

SECTION C-C

NO SCALE

LEGEND

- Structure Excavation
- Structure Backfill
- Structure Excavation (Slope Paving)
- Slope Paving
- Existing Slope Paving

ABBREVIATIONS

- OG Original Ground
- FS Planned Finished Surface
- GP Planned Graded Plane

REVISIONS		U.S. ARMY ENGINEER DISTRICT	
SYMBOL	DESCRIPTIONS	DATE	APPROVAL
McLEAN & SCHULTZ		LOS ANGELES	
2000 EAST CHAPMAN AVE.		CORPS OF ENGINEERS	
FULLERTON, CALIFORNIA 92631		SANTA ANA RIVER MAINSTREAM	
DESIGNED BY: V. BROWN		INCLUDING SANTA ANA RIVER CHANNEL	
DRAWN BY: N. TAAL		LOWER SANTA ANA RIVER GOLF COURSE	
CHECKED BY: K. MIYA		WARNER AVENUE BRIDGE	
SUBMITTED BY:		LIMITS OF PAYMENT FOR	
		EXCAVATION AND BACKFILL	
		DATE: APPROVED:	
		SPEC. NO. DACV08-	
		DISTRICT FILE NO.	
		SHEET	
		R-16	
		OF	
		R-16	
		SHEETS	

