



* STRUCTURAL SECTIONS ARE PRELIMINARY ESTIMATES
 FINAL DESIGN VALUES WILL BE BASE ON R VALUE
 OF IMPORTED BORROW & APPROVAL OF THE ENGINEER
 * * CONSTRUCTION NOTES SHALL PERTAIN ONLY TO EACH
 SECTION OF THIS PROJECT (ie, ROAD, LEVEE, UNDER-
 CROSSING, ETC.)

*** * CONSTRUCTION NOTES:**


- 1—JOIN EXISTING PAVEMENT & FEATHER TO THE SATISFACTION OF THE ENGINEER.
- * 2—CONSTRUCT 0.40' A.C. WITH SEAL COAT OVER 1.10' A.B.
- 3—CONSTRUCT 8" A.C. DIKE PER O.C.E.M.A. STD. PLAN #201 WITH 2' SHOULDER REPLACING THE 8' SHOULDER AS SHOWN.
- 4—CONSTRUCT DOWN DRAIN PER O.C.E.M.A. STD. PLAN #321.
- 5—CONSTRUCT RIP RAP APRON PER SHEET 3
- 6—APPLY PHENEMINE PRIOR TO PLACEMENT OF 2' WIDE SHOULDER AND A.C. DIKE.
- 7—REMOVE EXISTING A.C. AND A.B.
- 8—CONSTRUCT REINFORCED CONCRETE SEWER ENCASEMENT PER DETAIL SHEET L1 & L2
- 9—GRADE SLOPE CONTOUR TO MATCH EXISTING.
- 10—CONSTRUCT INLET TYPE V PER O.C.E.M.A. STD. PLAN #305 $D_1 = 18"$, $D_2 = 18"$, $L = 24"$.
- 11—CONSTRUCT 18" C.M.P. $L = 60'$ EAST SIDE, $L = 70'$ WEST SIDE
- 12—CONSTRUCT A.C. OVERLAY.
- 13—INSTALL TWO (2) TIMBER BARRICADES PER O.C.E.M.A. STD. PLAN NO. 404.
- 14—INSTALL METAL BEAM GUARD RAIL PER O.C.E.M.A. STD. PLAN NO. 403.
- 15—RAISE MANHOLE TO GRADE.
- 16—CONSTRUCT SPLASH WALL PER SHEET 3.
- 17—PLACE 2" AC LAYER OVER COMPACTED FILL
- 18—INSTALL 2-10" C.L. DOUBLE FRAME GATES PER O.C.E.M.A. STD. PLAN 412
- 19—SAWCUT & JOIN EXISTING PAVEMENT TO THE SATISFACTION OF THE ENGINEER.
- 20—INSTALL 16" DIA. STEEL SLEEVE
- 21—INSTALL 15" V.C.P. SEWER LINE PER SHEET R9
- 22—CONSTRUCT 6' WIDE SIDEWALK PER O.C.E.M.A. STD. 205
- 23—CONSTRUCT MANHOLE PER SPECIFICATIONS F2.21

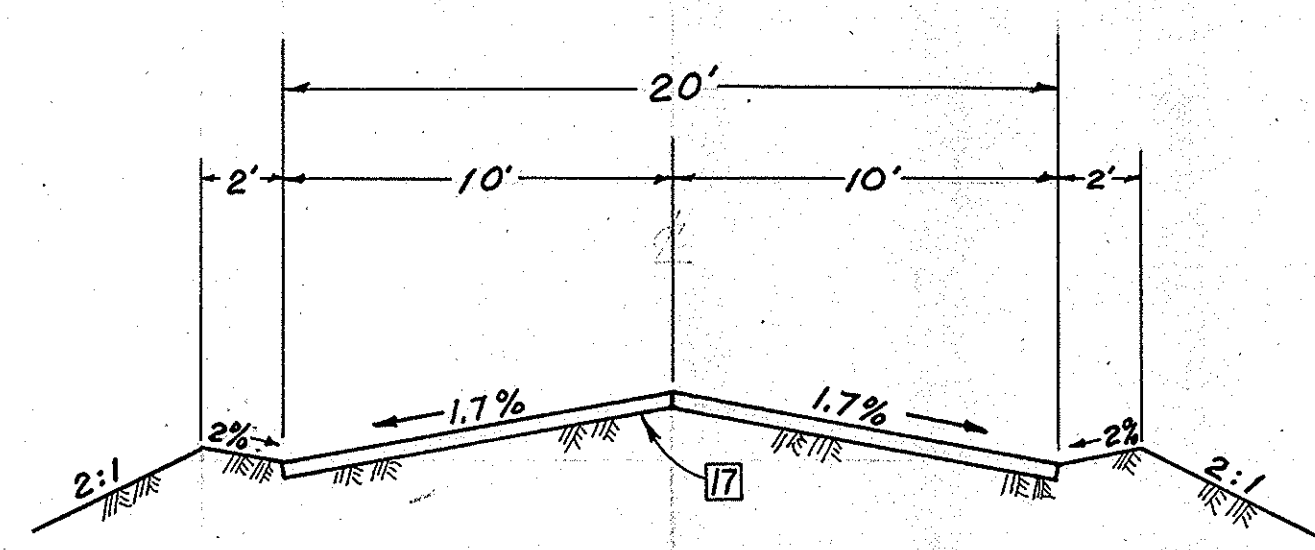

TYPICAL SECTION
 EAST & WEST TEMPORARY ACCESS ROADS

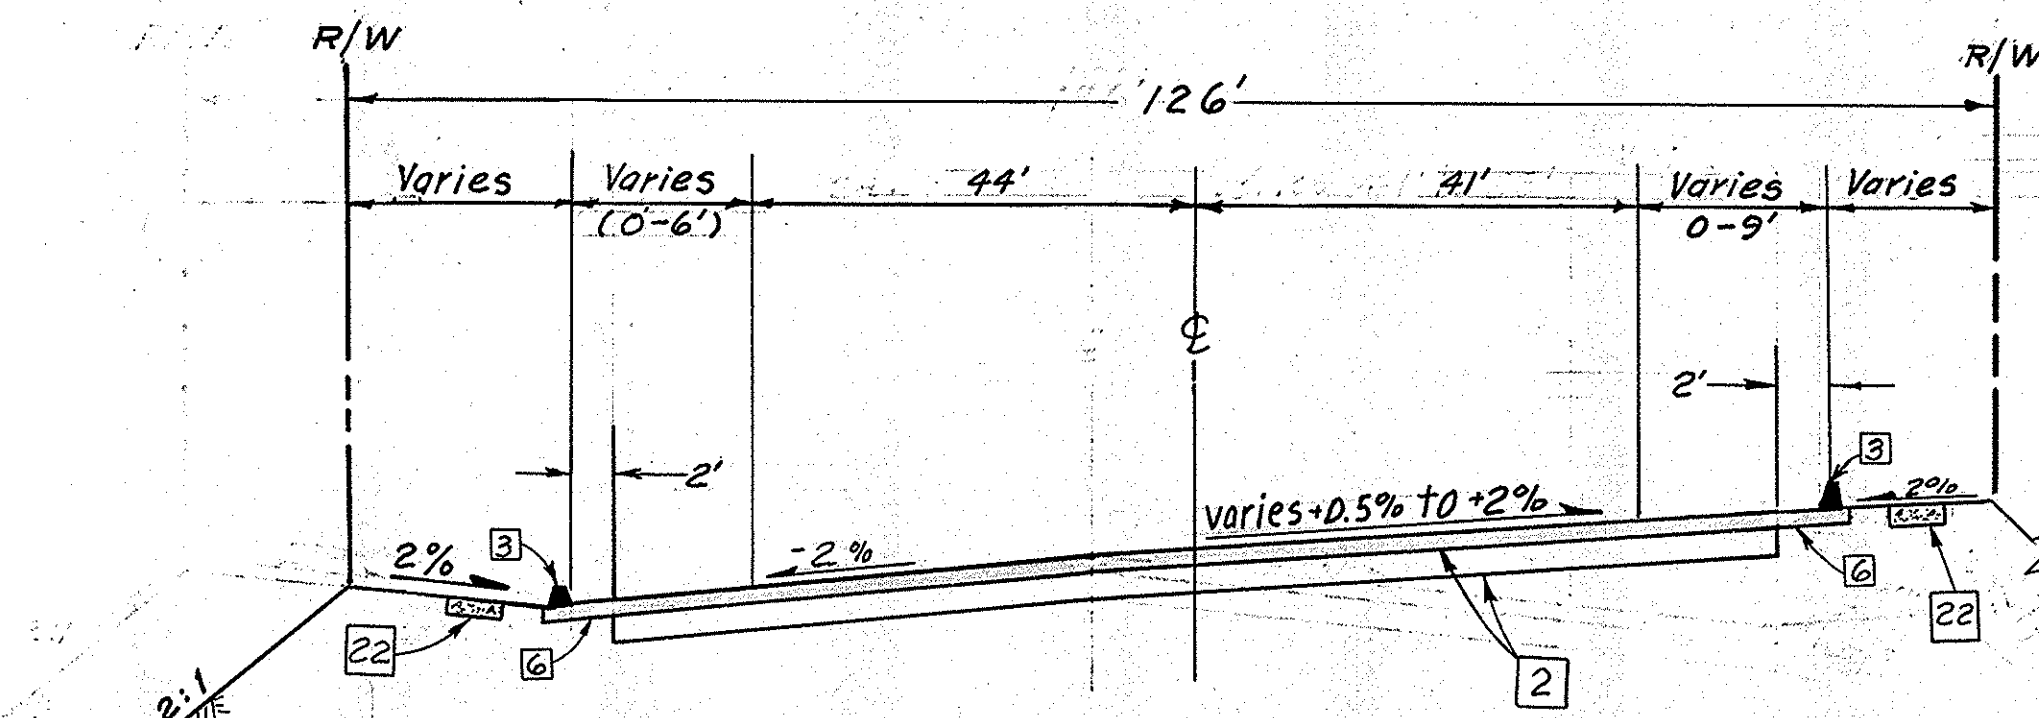


TYPICAL SECTION
 WEIR CANYON ROAD
 STA. 10+20.89 to STA. 12+33.00

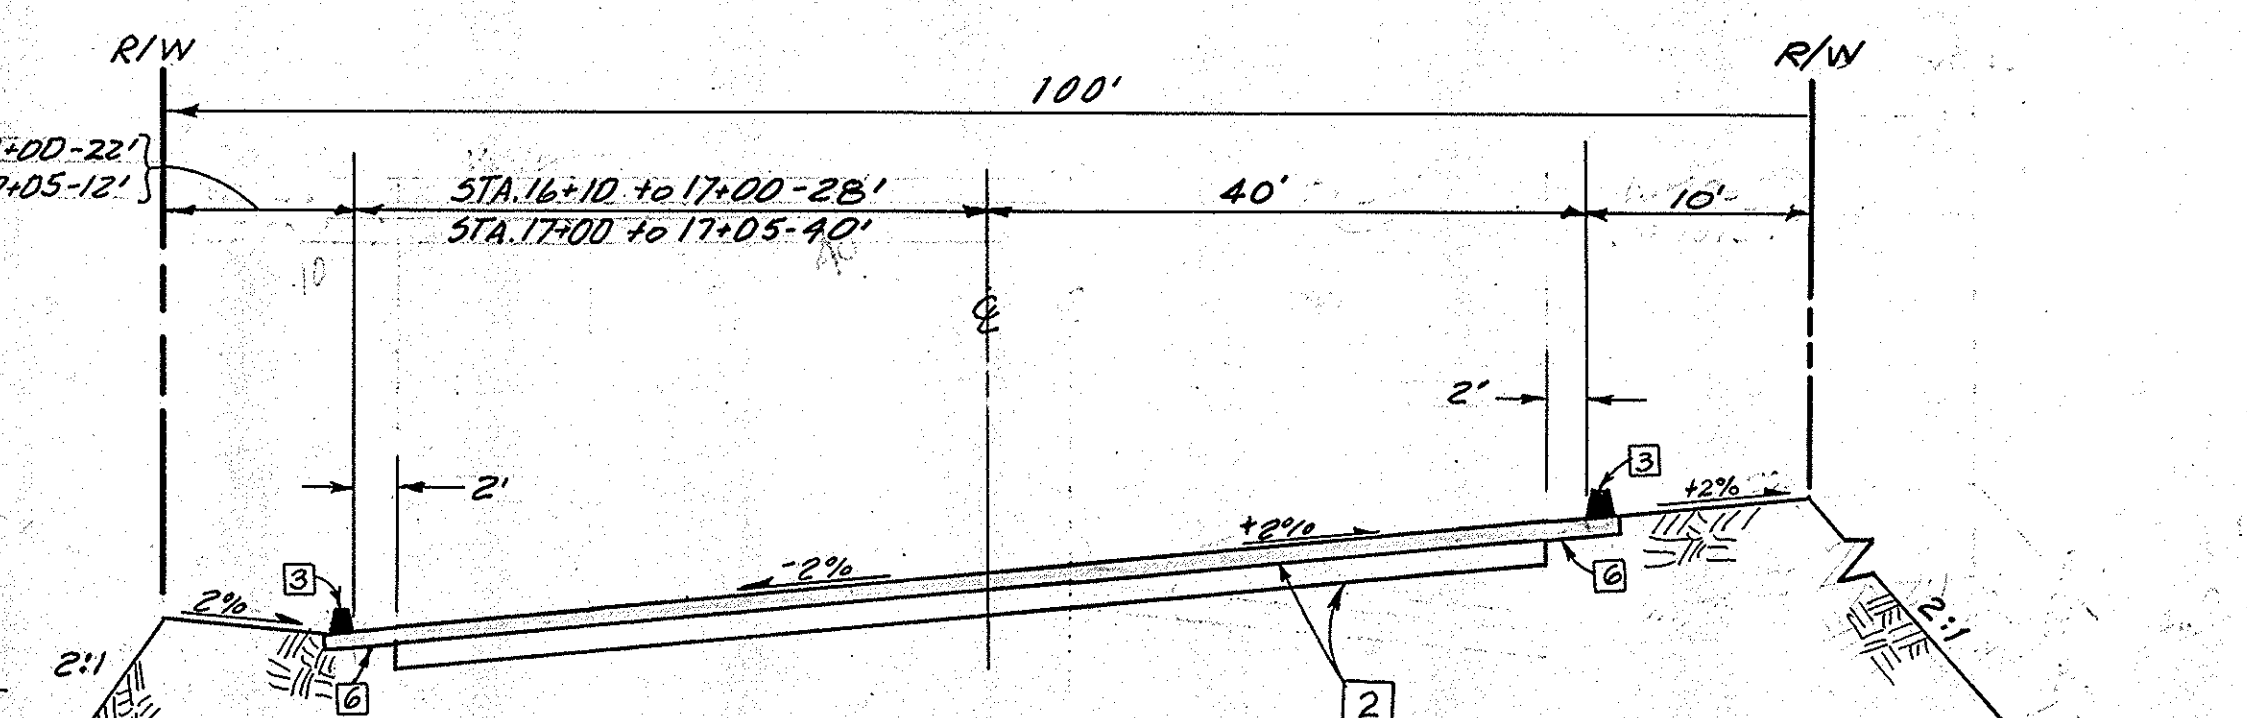


TYPICAL SECTION
 WEIR CANYON ROAD
 STA. 16+10 to STA. 17+05

not to scale

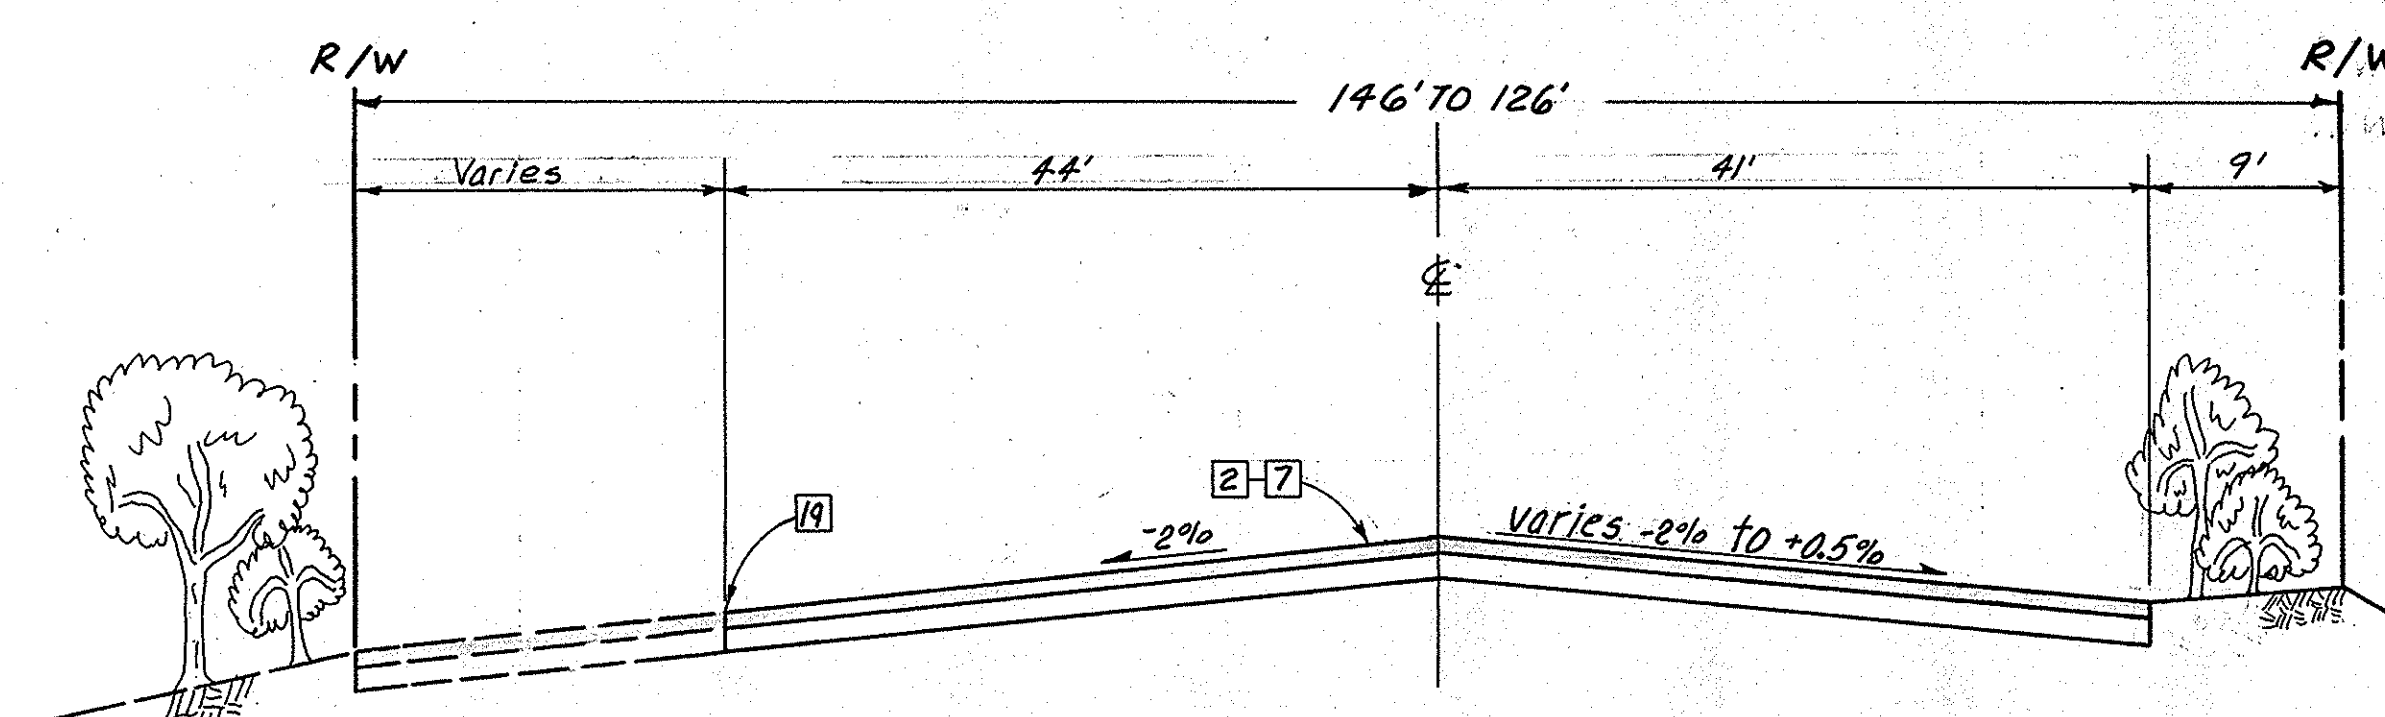

TYPICAL SECTION
 WEIR CANYON ROAD
 STA. 8+00 to STA. 10+20.89

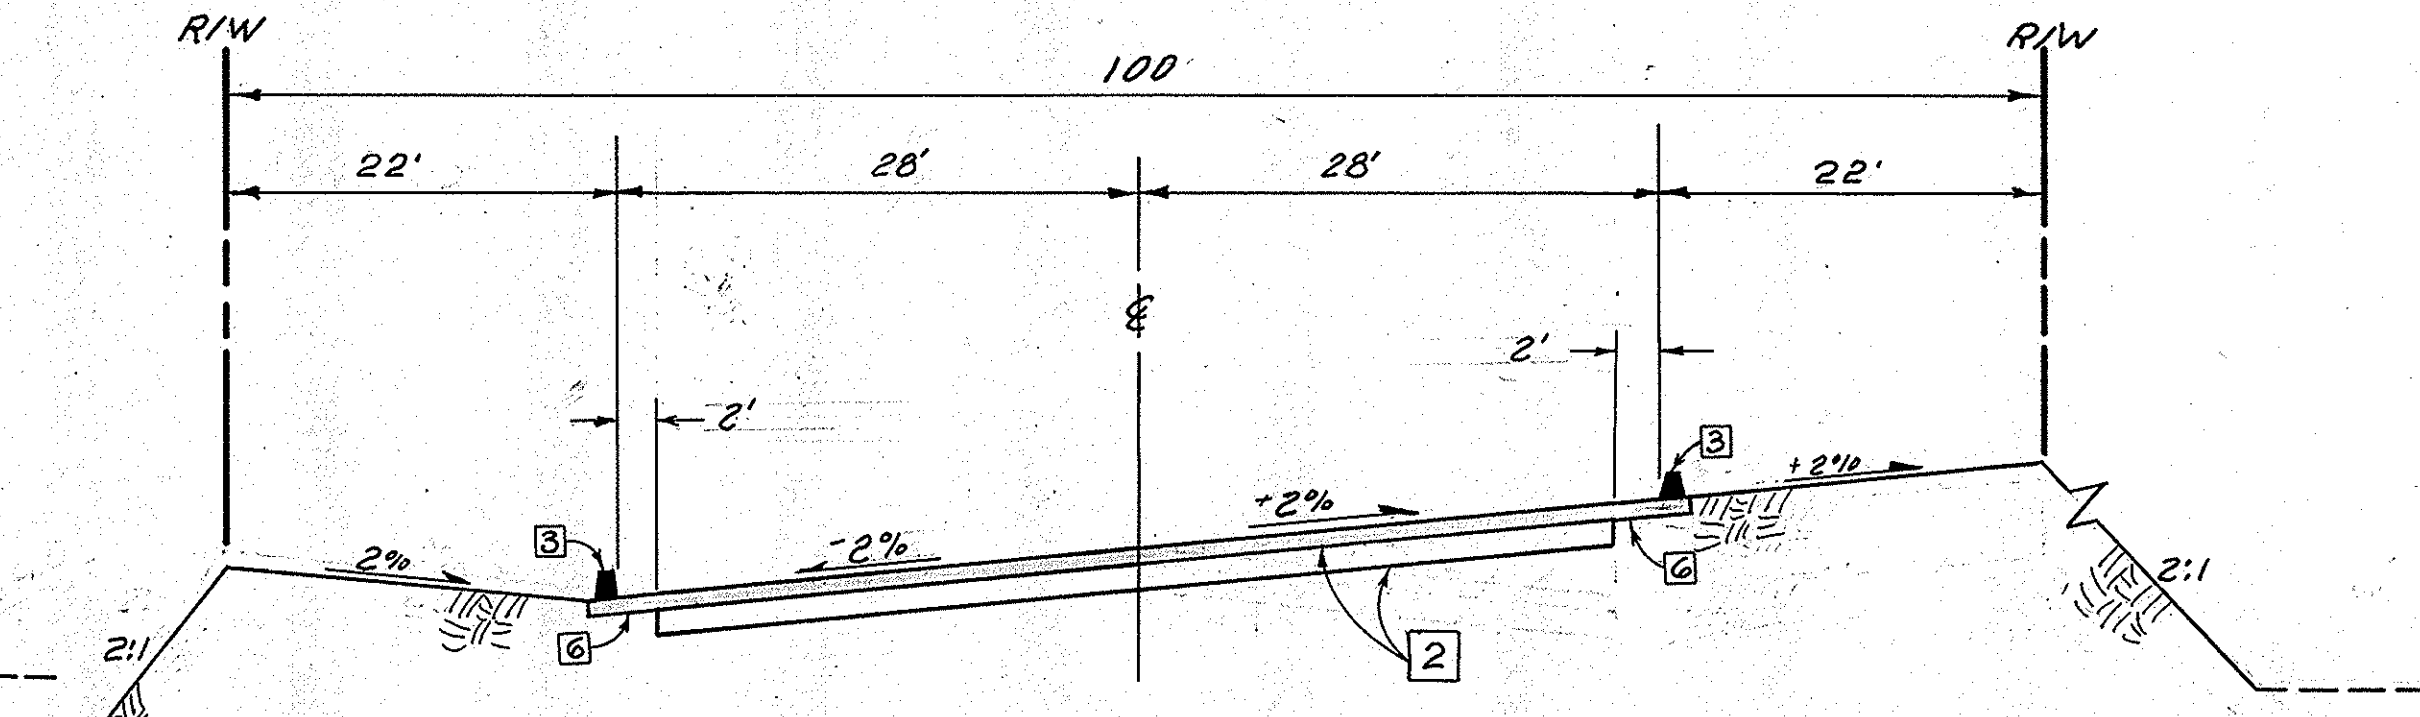

TYPICAL SECTION
 WEIR CANYON ROAD
 STA. 12+33.00 to STA. 16+10

1 1/2 0 1 2
 3 inches on original drawing

ORANGE COUNTY ENVIRONMENTAL MANAGEMENT AGENCY		WEIR CANYON ROAD	
TYP. SEC., CONST. NOTES, DETAILS			
MARK	DATE	DESCRIPTION	REVISIONS
DESIGNED	SCALE	DATE	AS SHOWN
DRAWN	CHECKED	DATE	AS SHOWN
PREPARED UNDER SUPERVISION OF		RCE 31037	
DATE		AUG. '82	
SHEET		DWG. NO.	
RI			