
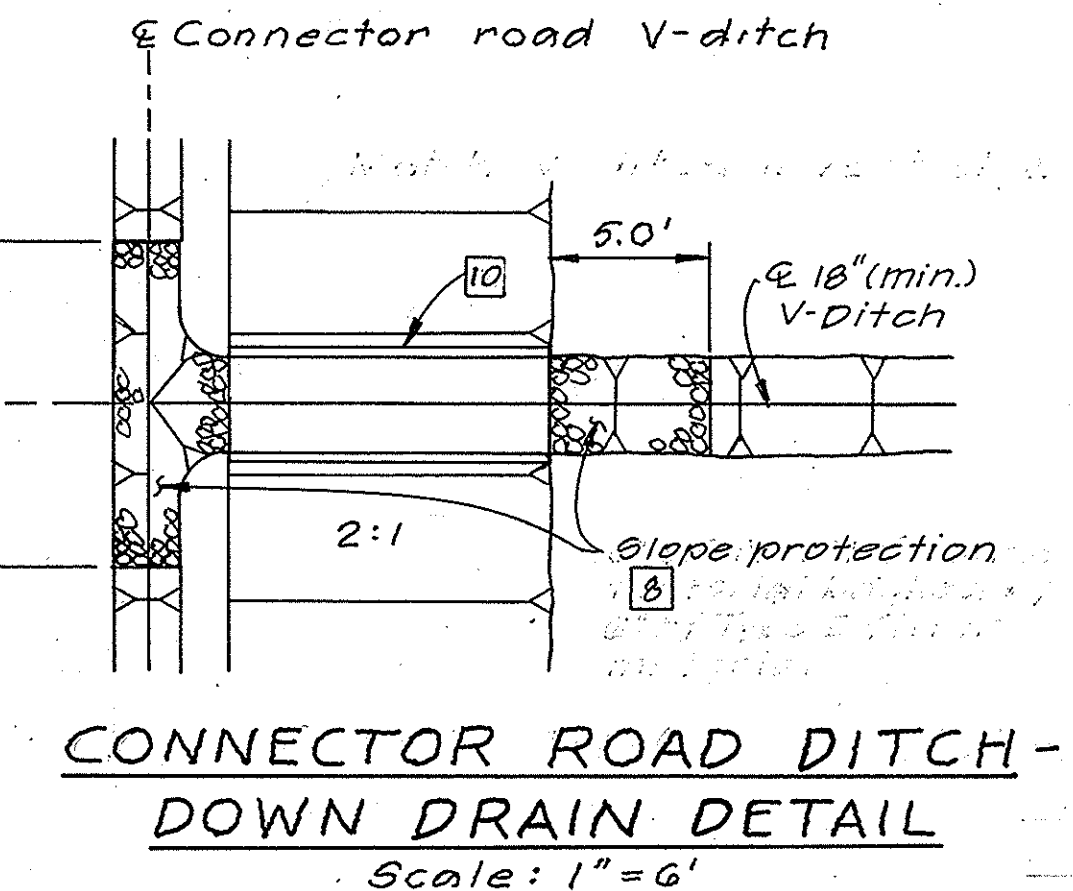
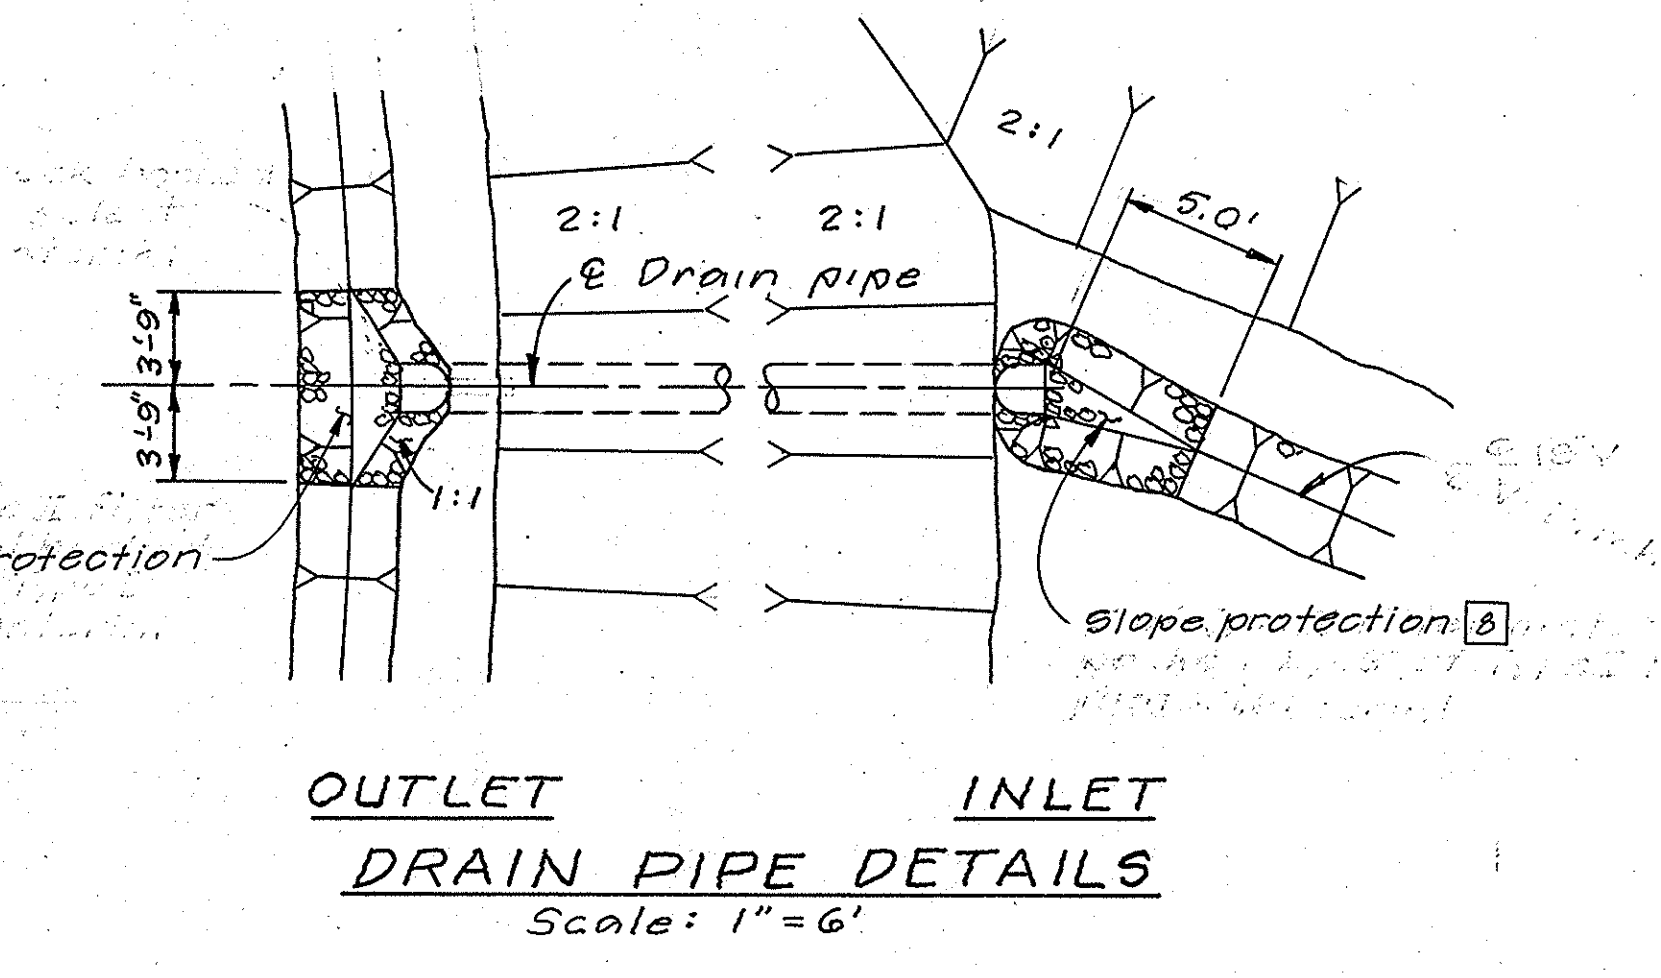
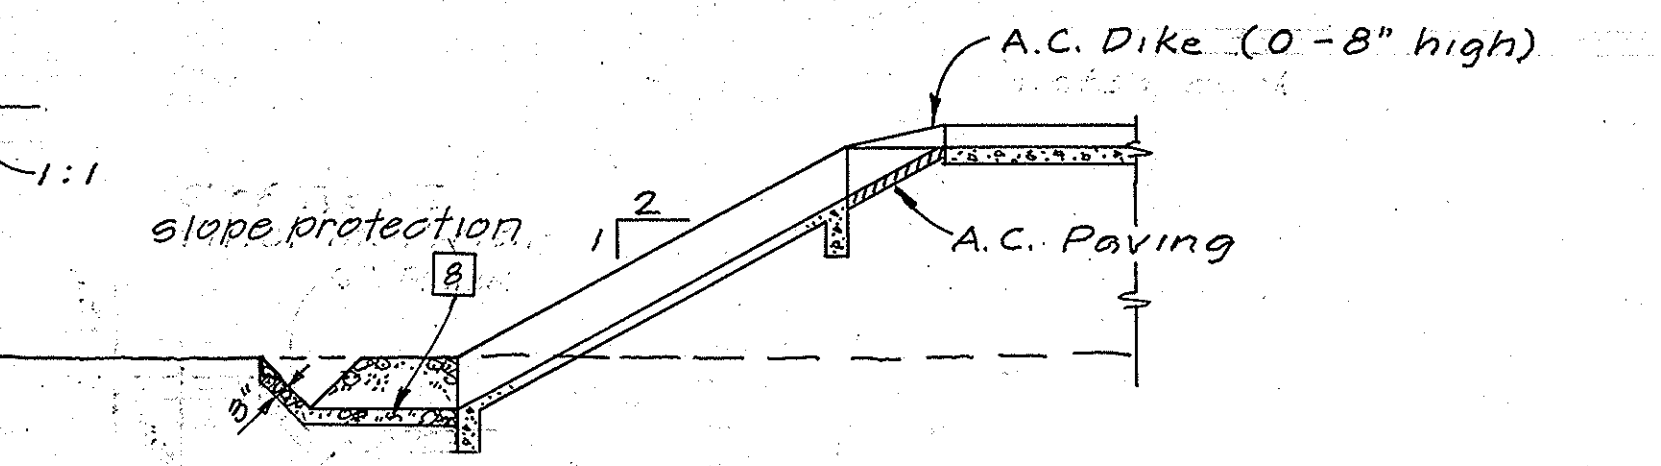
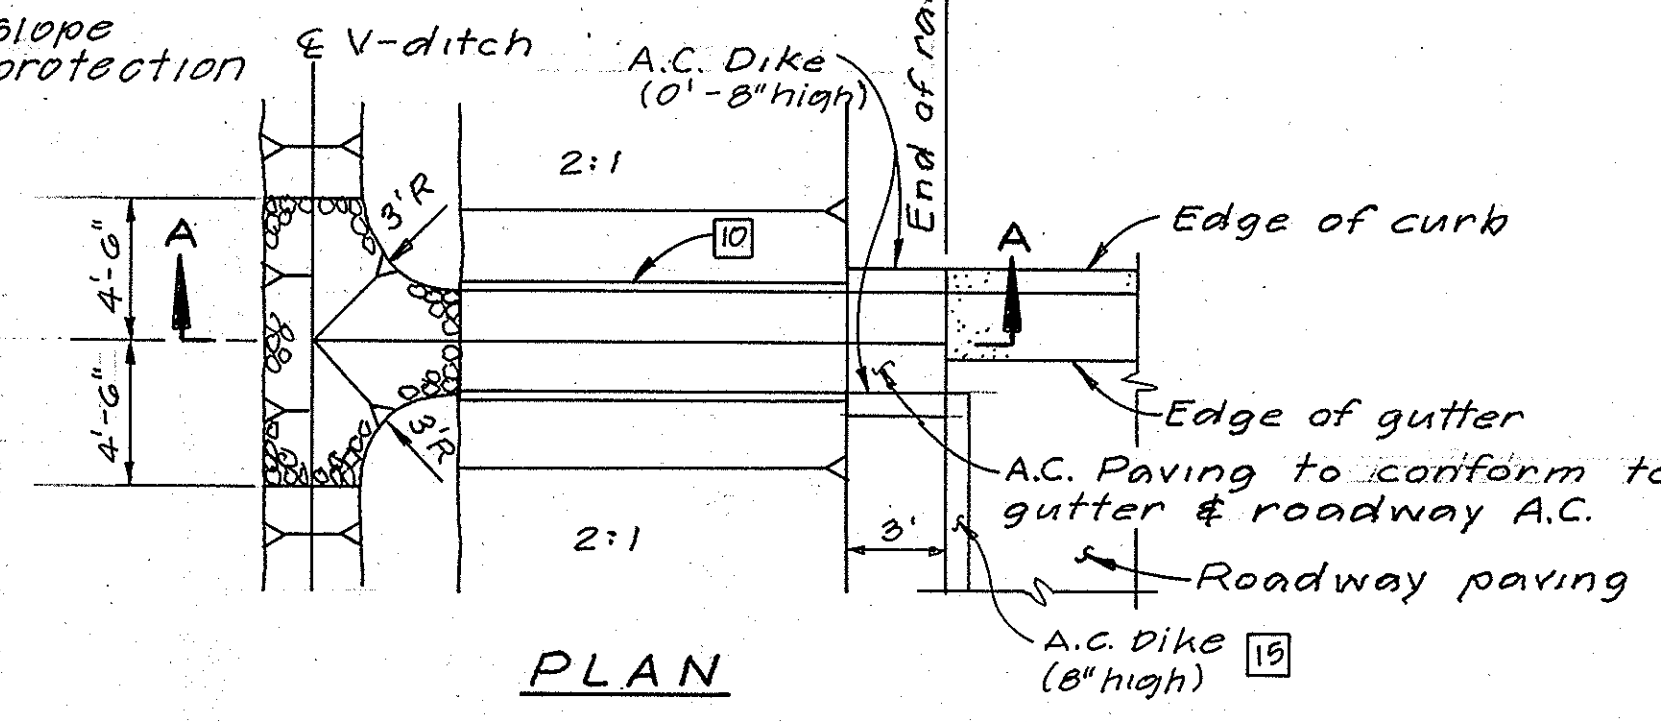
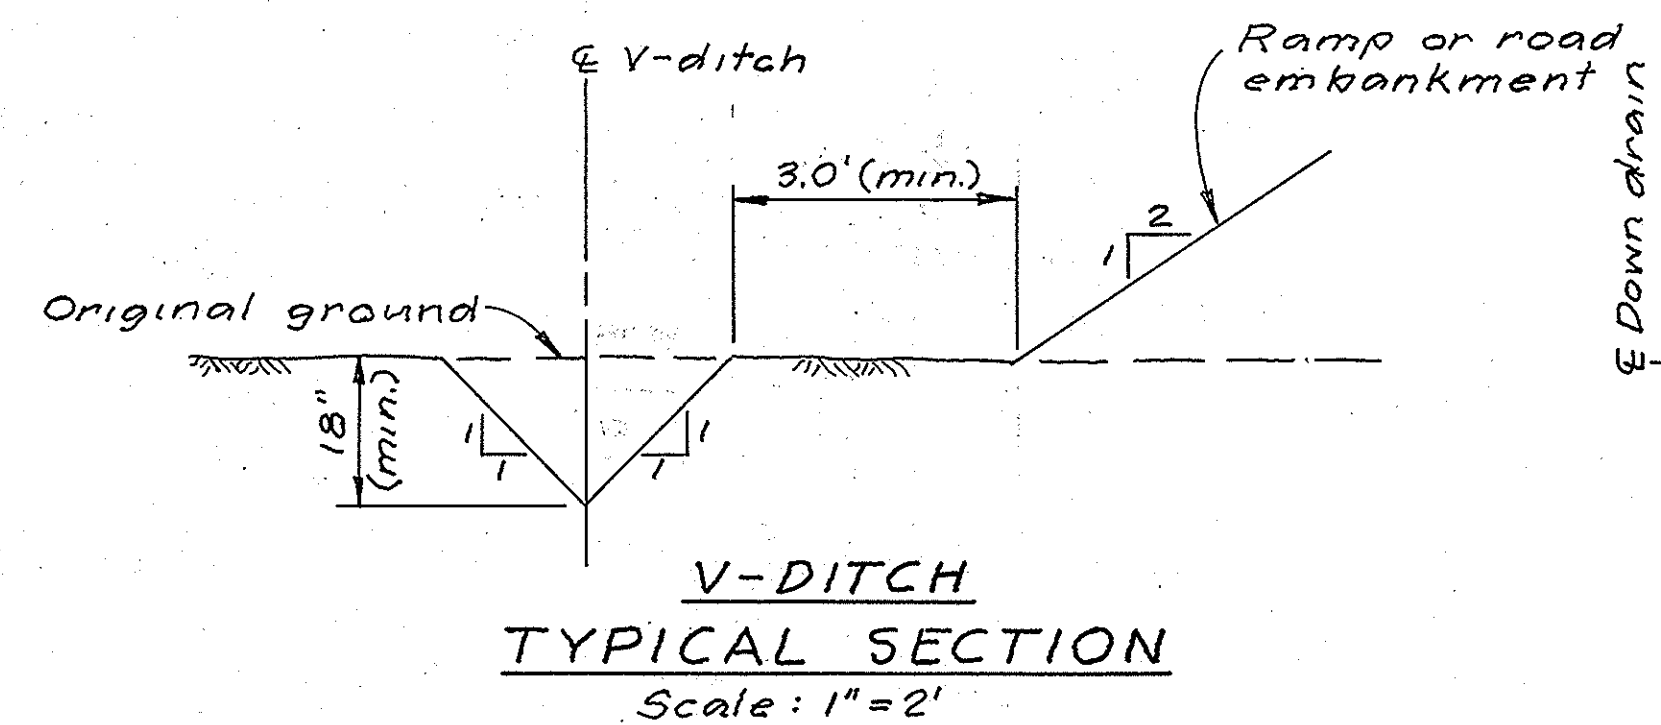
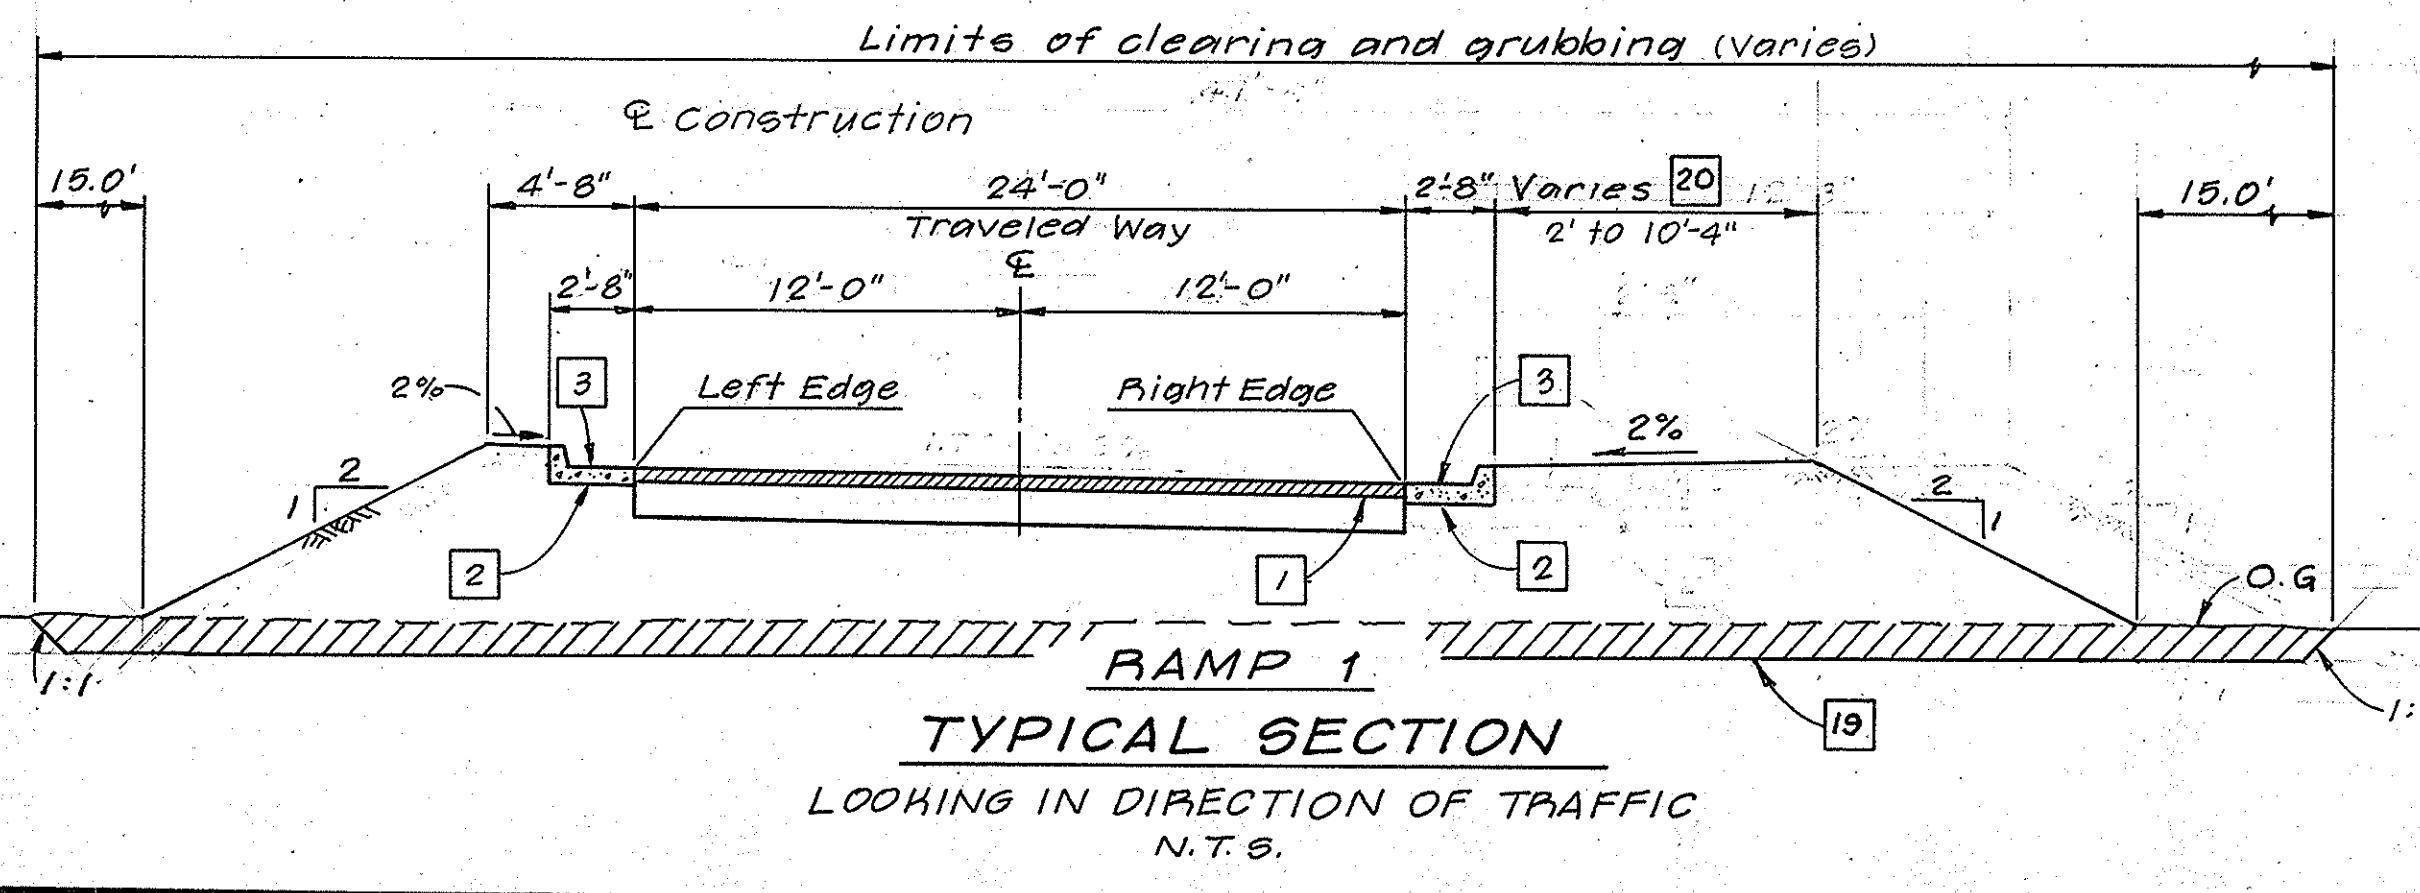
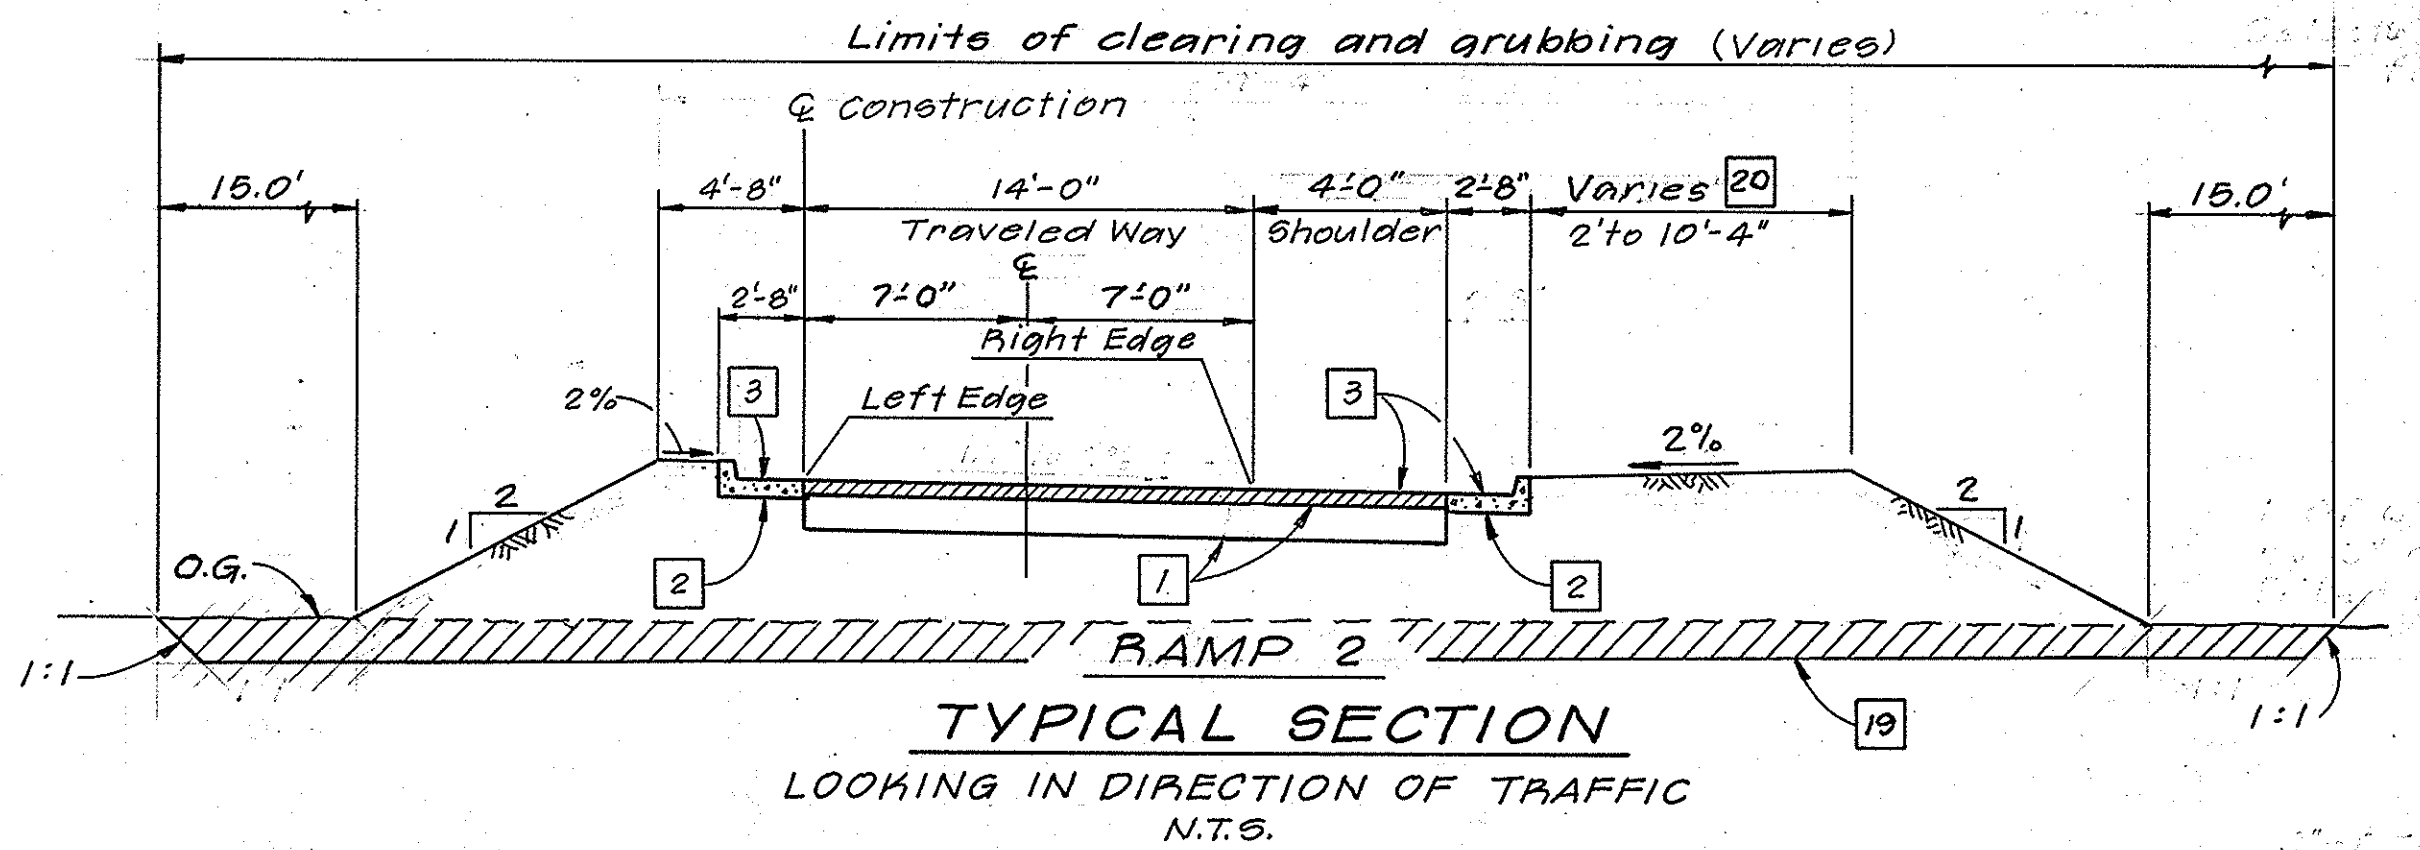
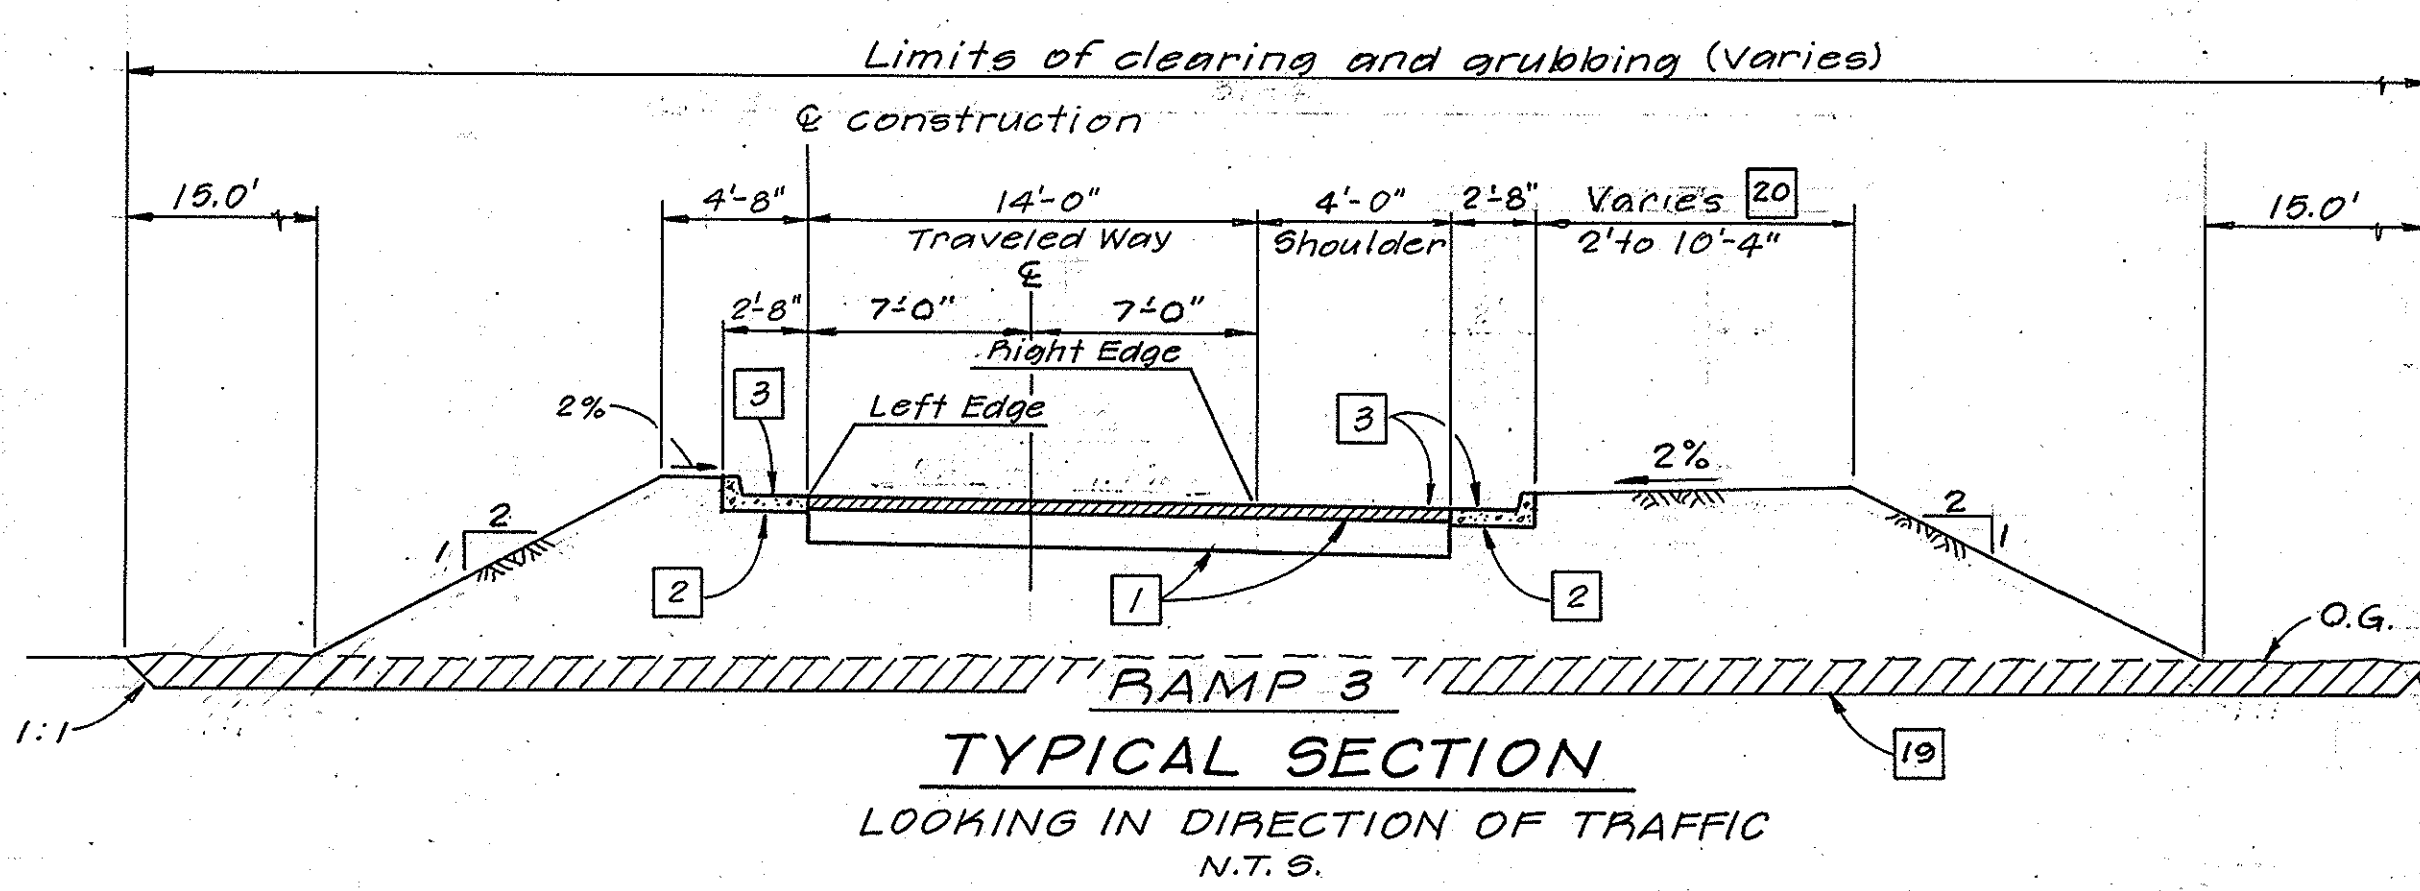


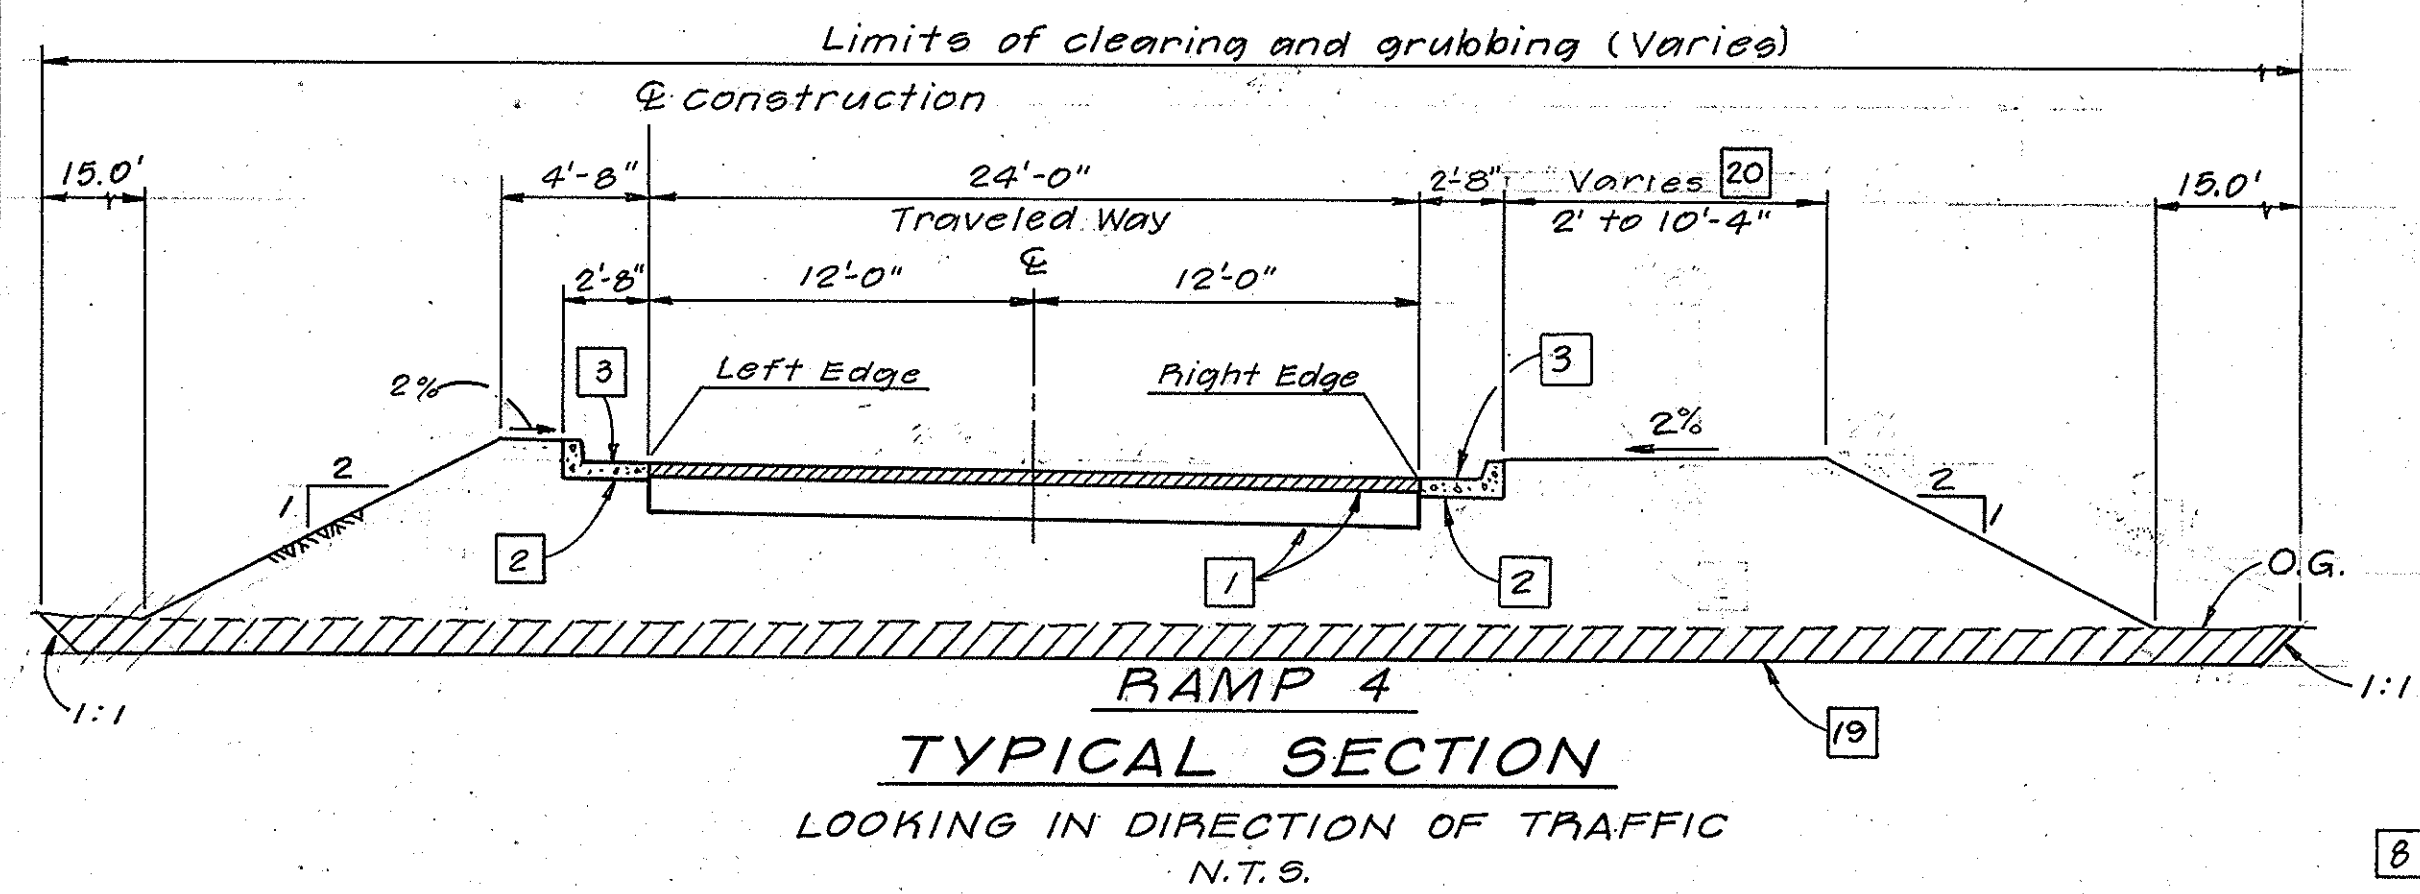

- ** CONSTRUCTION NOTES**
- Construct 3" A.C. with seal coat over 5" A.B. for Ramps No. 2 and No. 3 and 7" A.B. for Ramps No. 1 and No. 4. These thicknesses are estimated and are subject to change pending results of soil tests of in-place roadway embankments.
 - Construct Type "A-2" Curb per O.C.E.M.A. Std. Plan #201.
 - Slope 4' shoulder to match cross slope of traveled way. Apply Phenomine prior to placement of 4' wide shoulder and curbs.
 - Construct 3" A.C. with seal coat over 5" A.B. (Ramp No. 2) and 7" A.B. (Ramp No. 1). (These thicknesses are estimated and subject to change pending results of soil tests of in-place road embankment).
 - Construct 3" A.C. with seal coat over 5" A.B. (Ramp No. 3) and 7" A.B. (Ramp No. 4). (These thicknesses are estimated and subject to change pending results of soil tests of in-place road embankment).
 - Construct 18" (min.) V-Ditch per typical section on sht. X-1.
 - Construct 18" R.C.P. (Type 2000D) drain pipe with bedding per O.C.E.M.A. Std. Plan #319. L = 71'±
 - Construct 3" thick air-placed concrete for slope protection. 6x6-1.4 x 1.4 welded wire fabric at mid-thickness throughout.
 - Construct down drain per O.C.E.M.A. Std. Plan #321 and details on sht. X-1.
 - Construct 8" A.C. dike per O.C.E.M.A. Std. Plan #201.
 - Construct 18" R.C.P. (Type 2000D) drain pipe with bedding per O.C.E.M.A. Std. Plan #319. L = 91'±
 - Reinforced concrete sewer encasement along the Orange Co. Sanitation District's Interceptor Sewer. see sheets L1 thru L5 for encasement details.
 - Over excavate and recompact all areas within grove areas to a depth of 4'. Minimum removal required over excavation and recompaction for non-grove area is 1'.
 - See sheets X-2 and X-3 for dimensions.

1/2 0 1 2
3 inches on original drawing

ORANGE COUNTY ENVIRONMENTAL MANAGEMENT AGENCY			
WEIR CANYON ROAD WEST & EAST RAMPS TYPICAL SECTIONS			
MARK	DATE	DESCRIPTION	PREPARED UNDER SUPERVISION OF
DESIGNED		SCALE	DATE
DRAWN		CHECKED	DATE
W.H.W.		J.W.R.	AS SHOWN
DATE		DWG. NO.	SHEET
AUG '82			X-1