



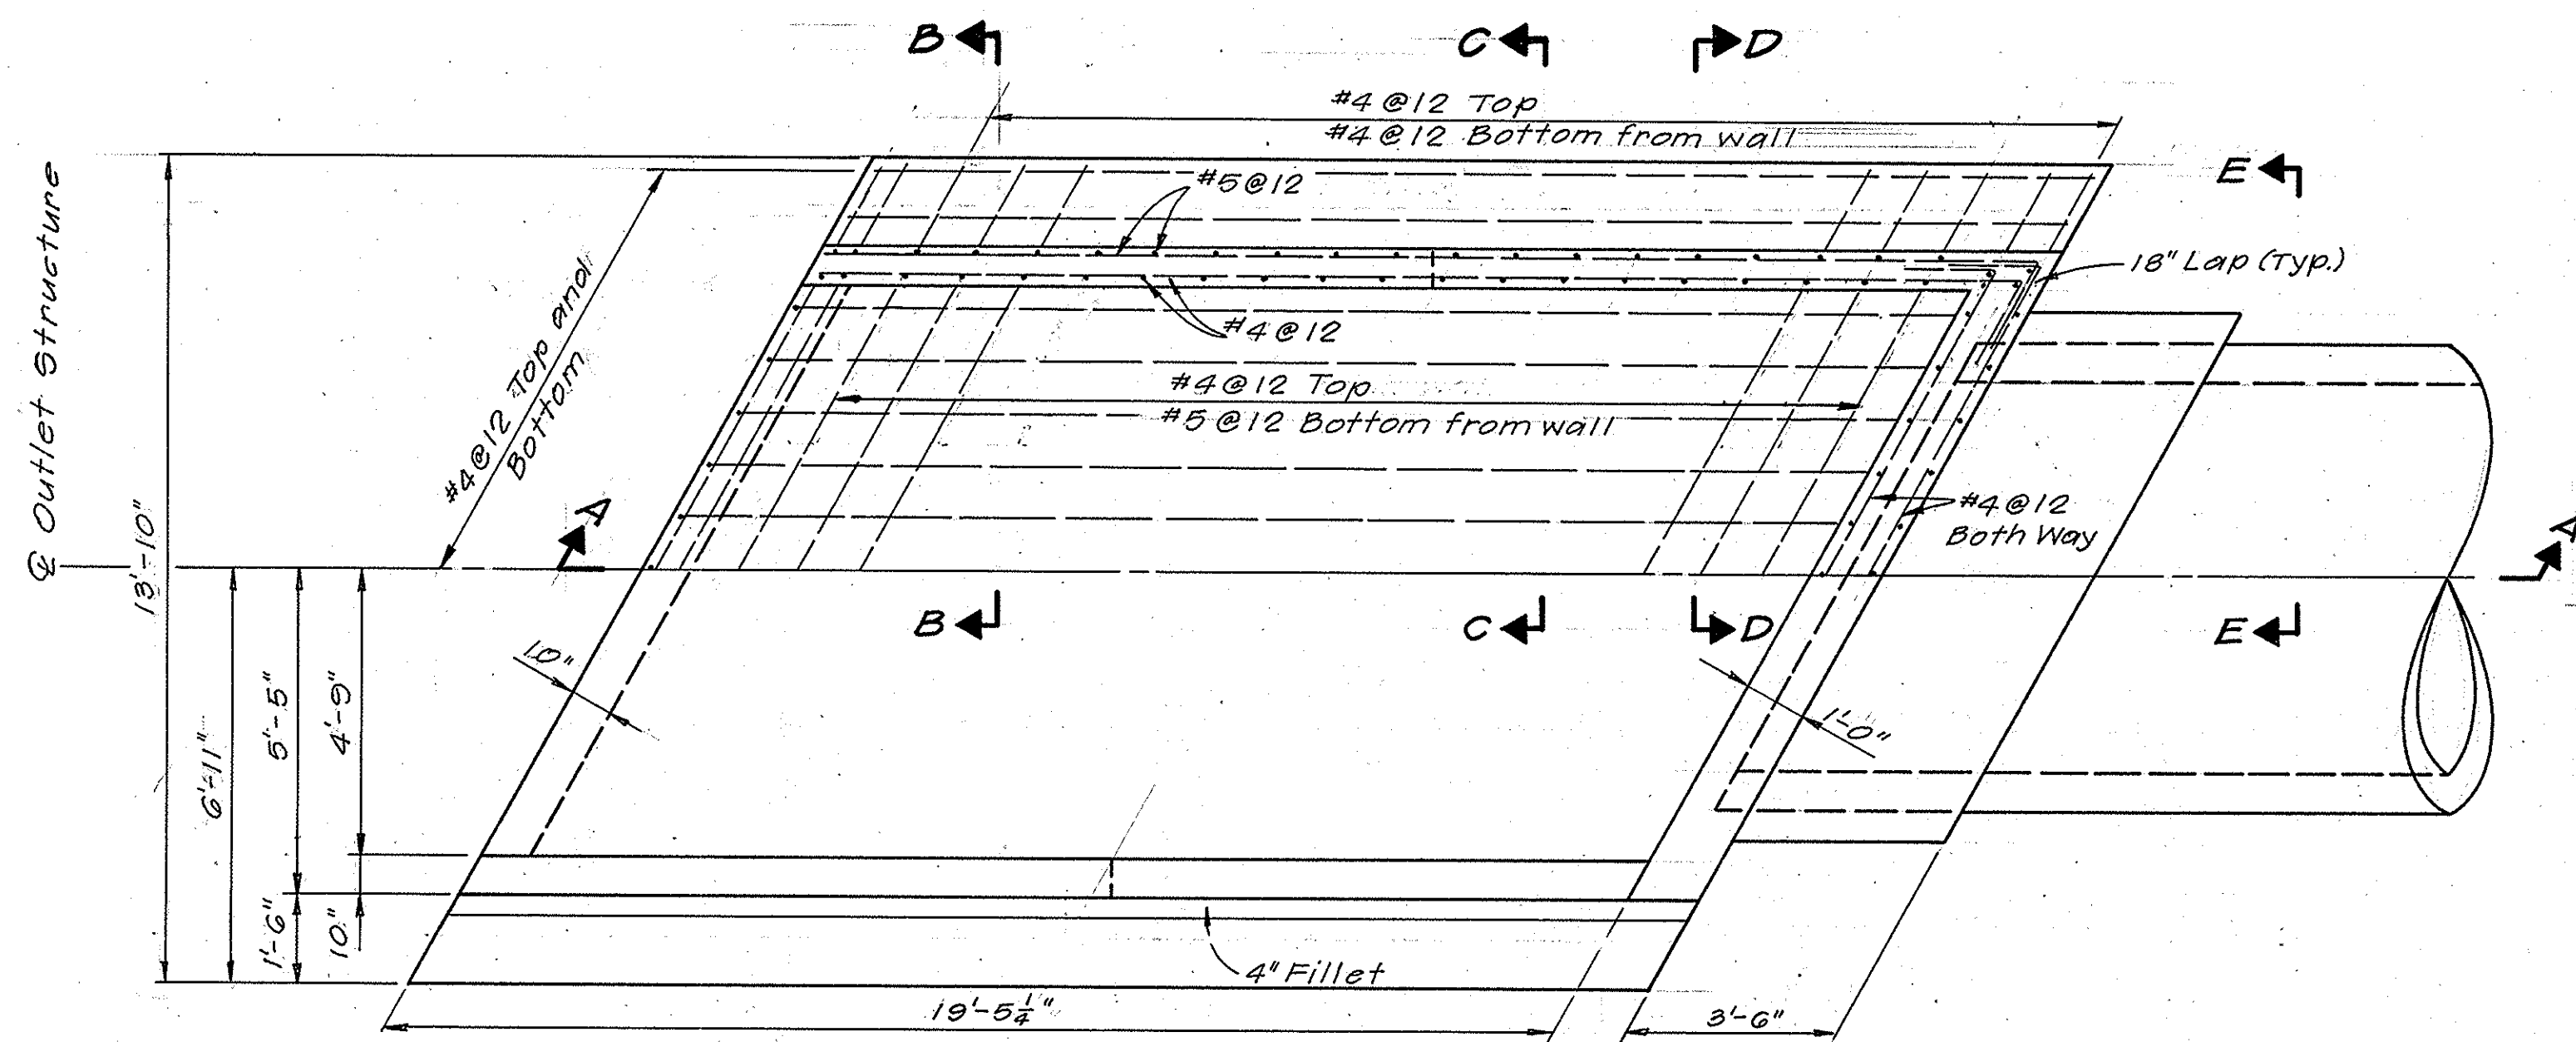


**OUTLET PLAN
DRAINAGE CULVERT**

Scale: $\frac{3}{8}$ " = 1'-0"

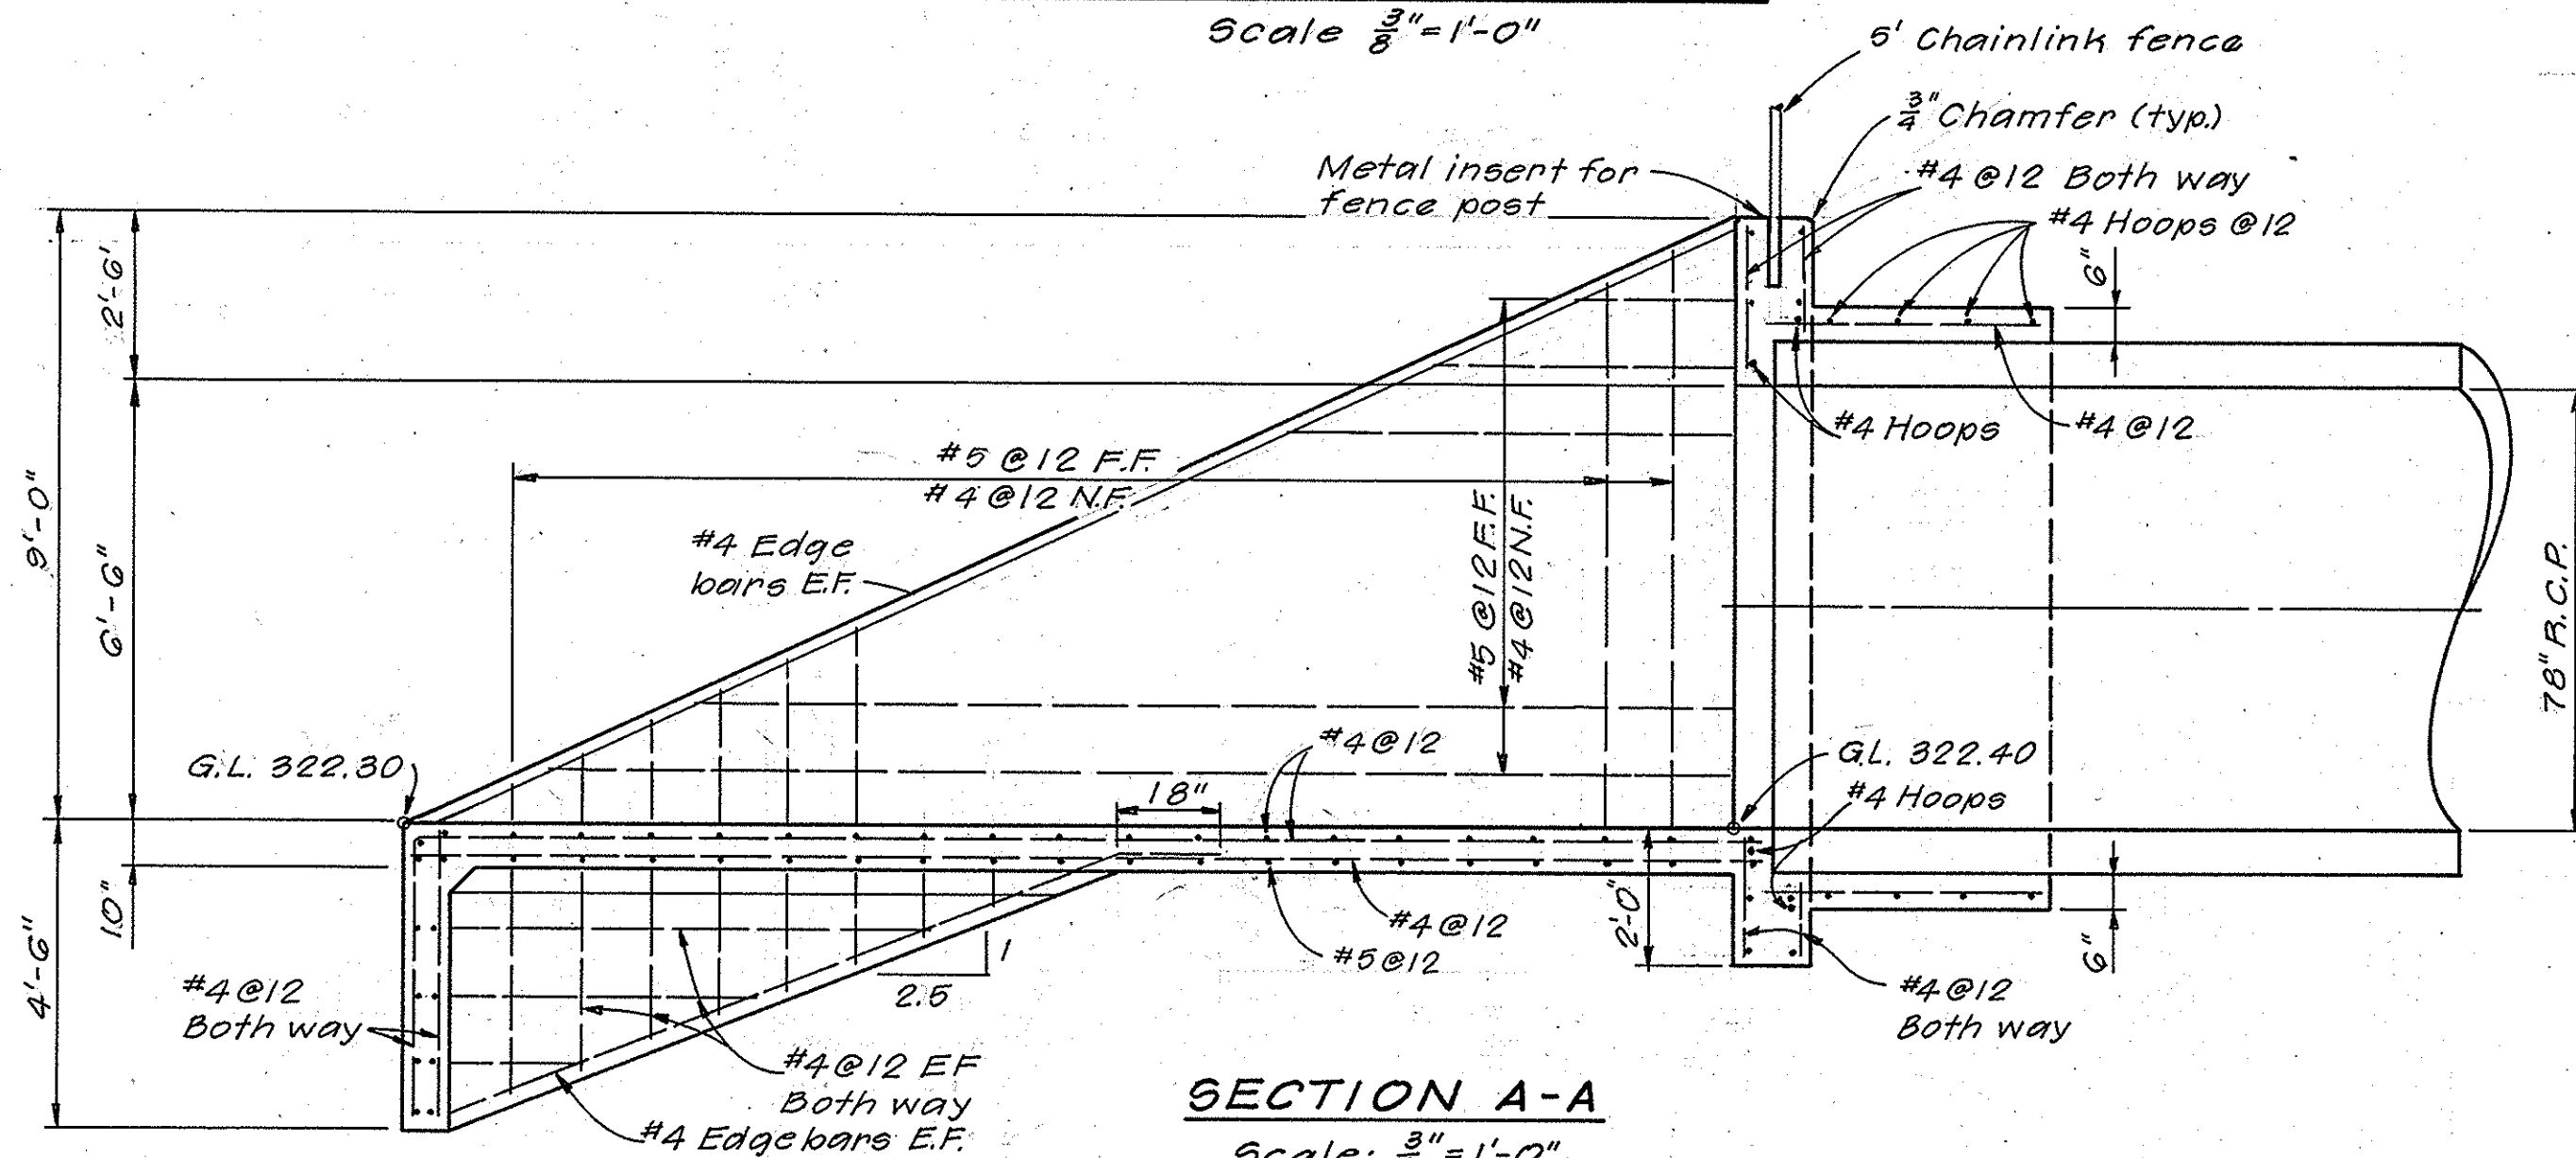


SECTION A-A

Scale: $\frac{3}{8}$ " = 1'-0"

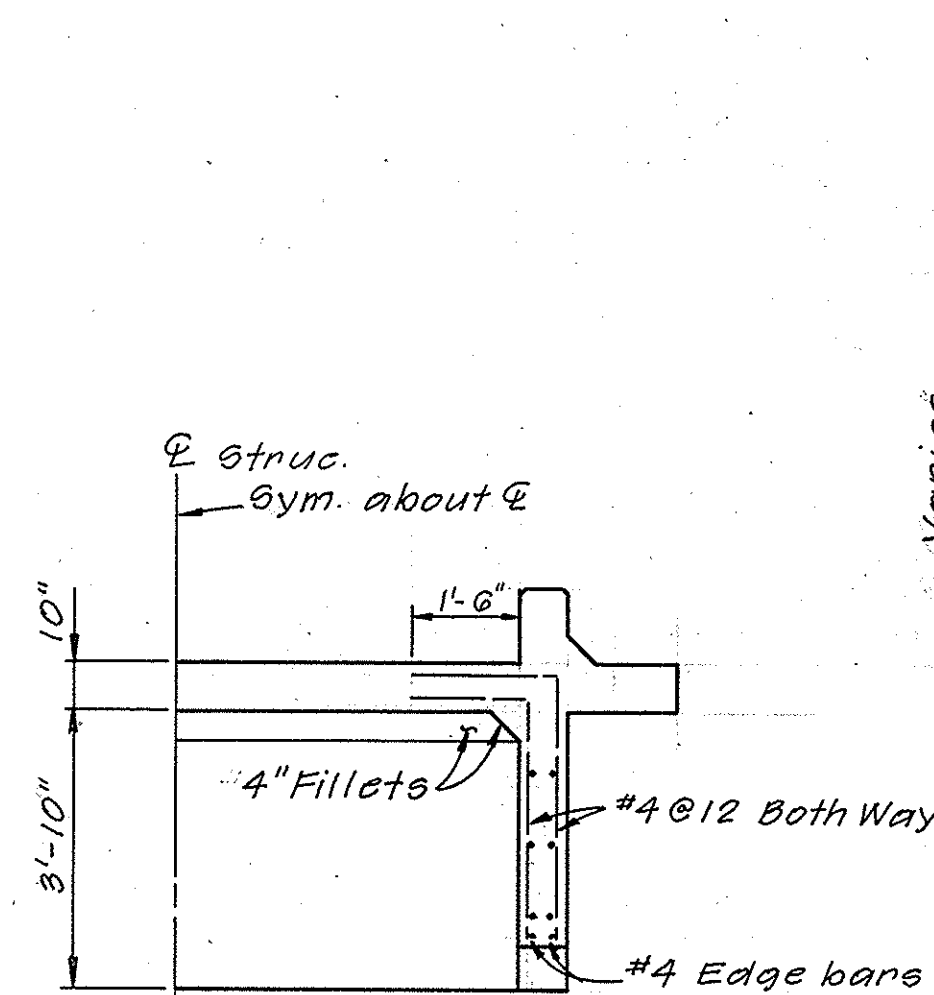


SECTION B-B

Scale: $\frac{3}{8}$ " = 1'-0"

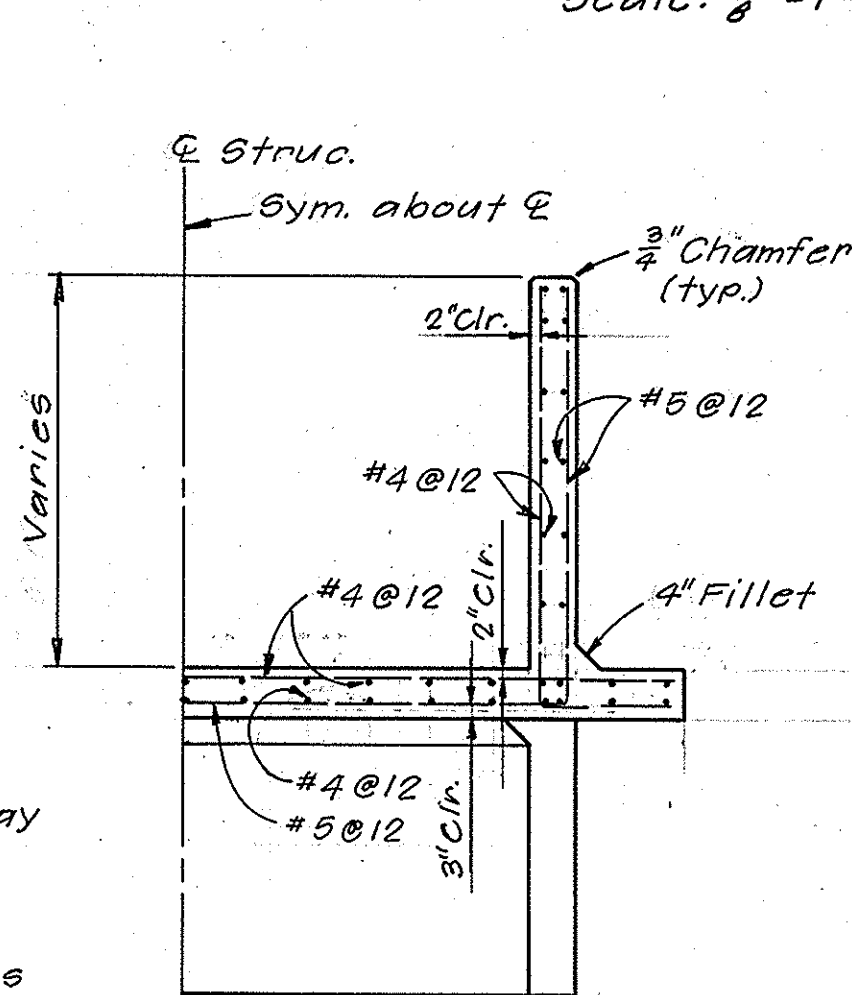


SECTION C-C

Scale: $\frac{3}{8}$ " = 1'-0"

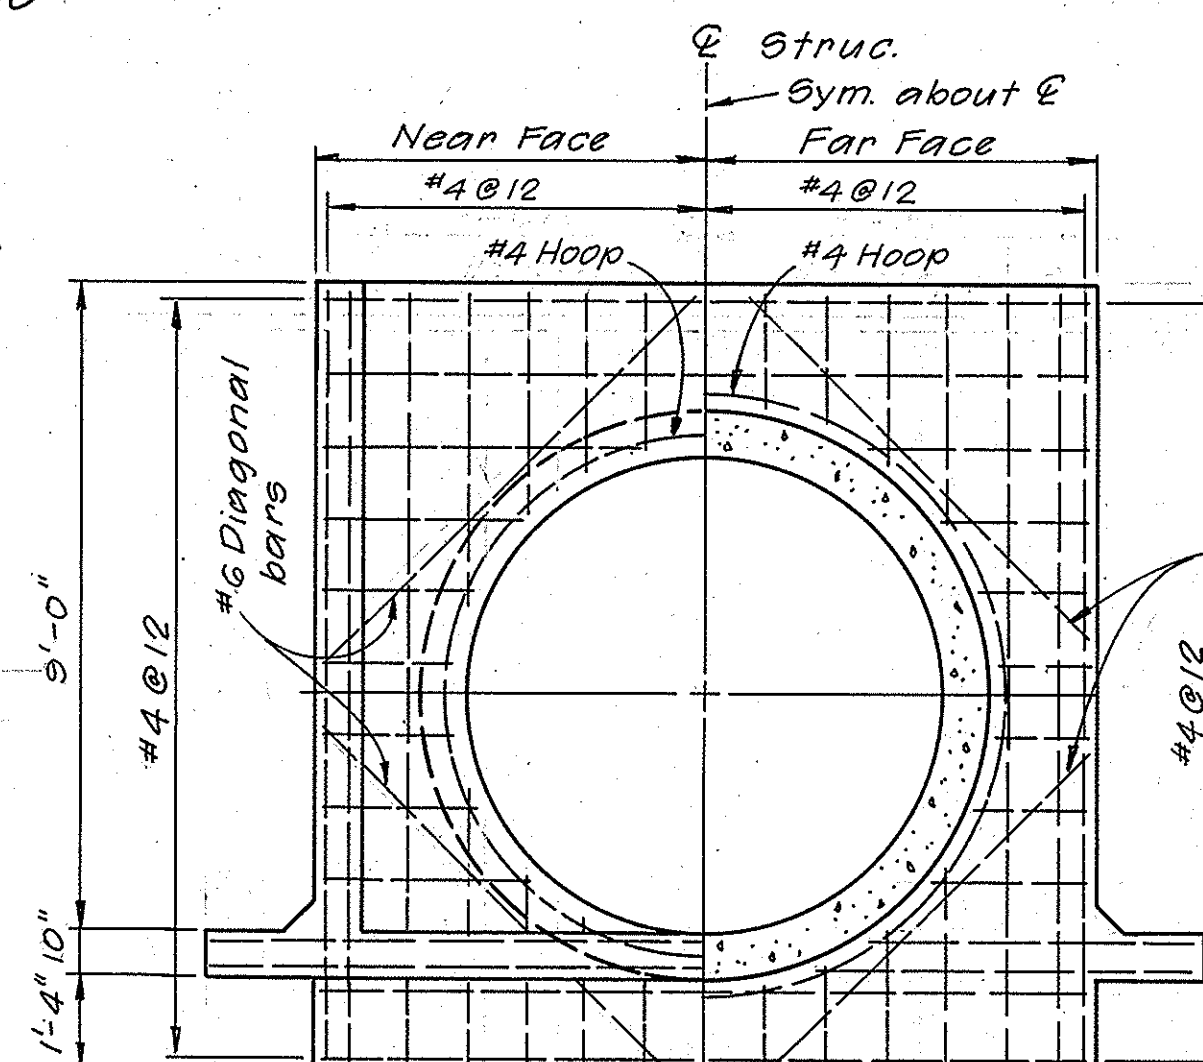


SECTION D-D

Scale: $\frac{3}{8}$ " = 1'-0"

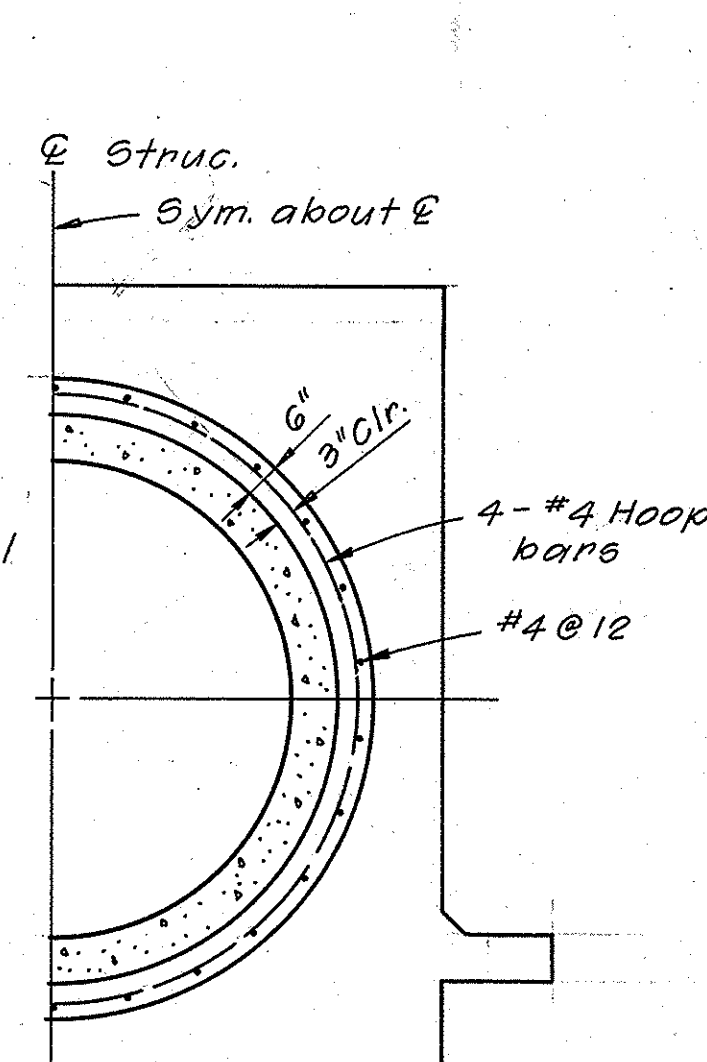


SECTION E-E

Scale: $\frac{3}{8}$ " = 1'-0"

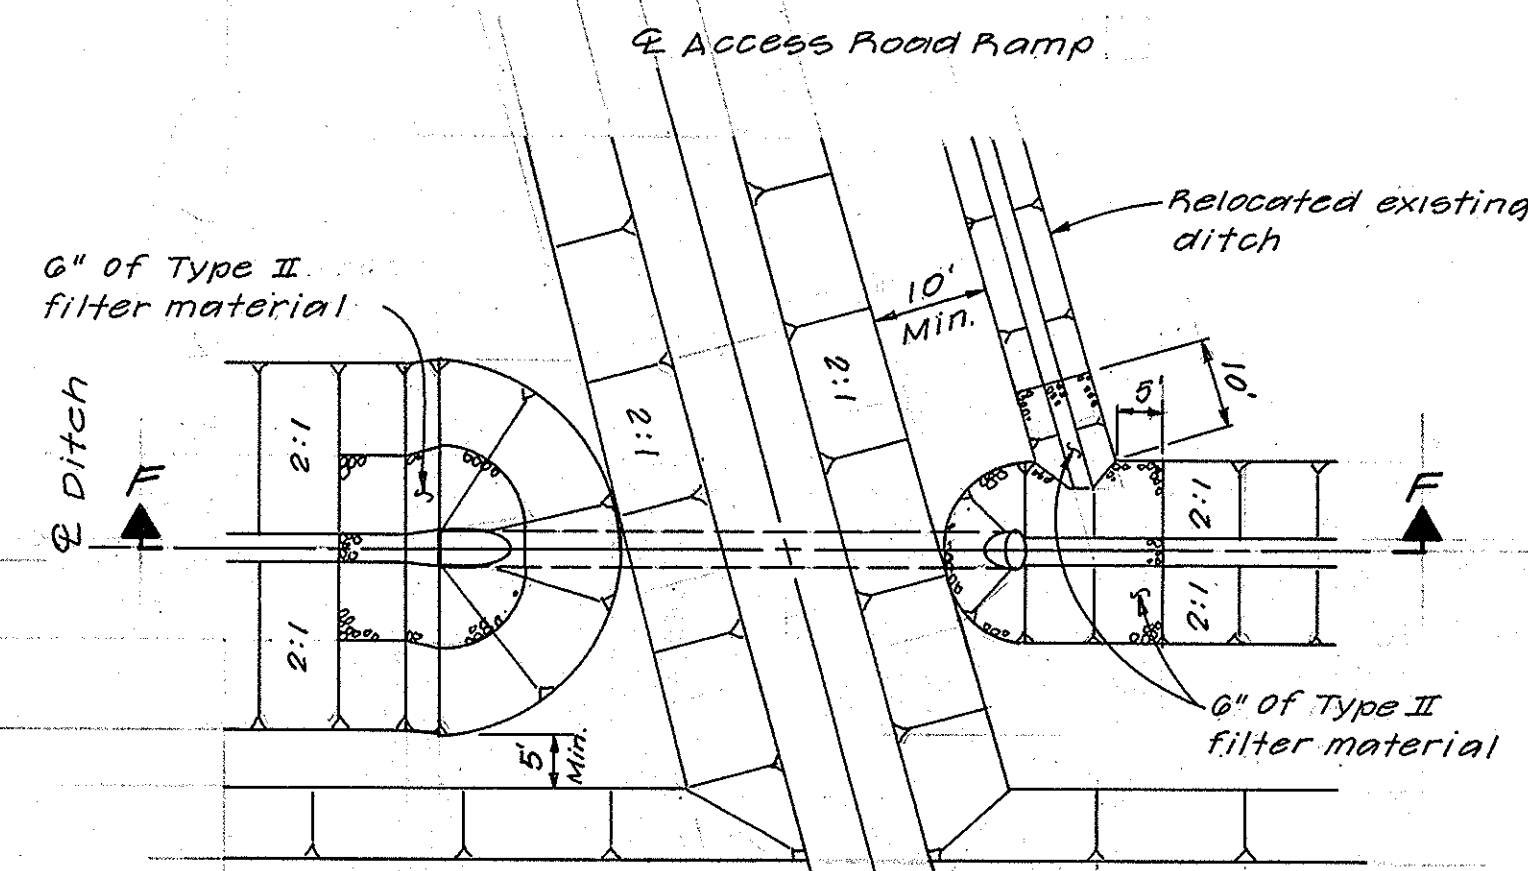


DETAIL T

Scale: 1" = 20'

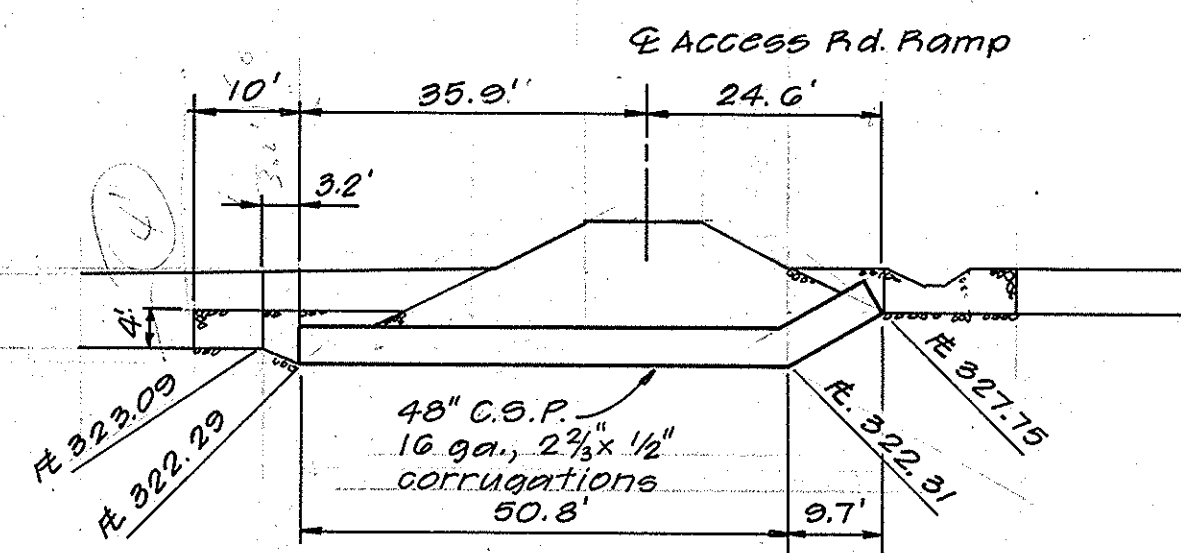


SECTION F-F

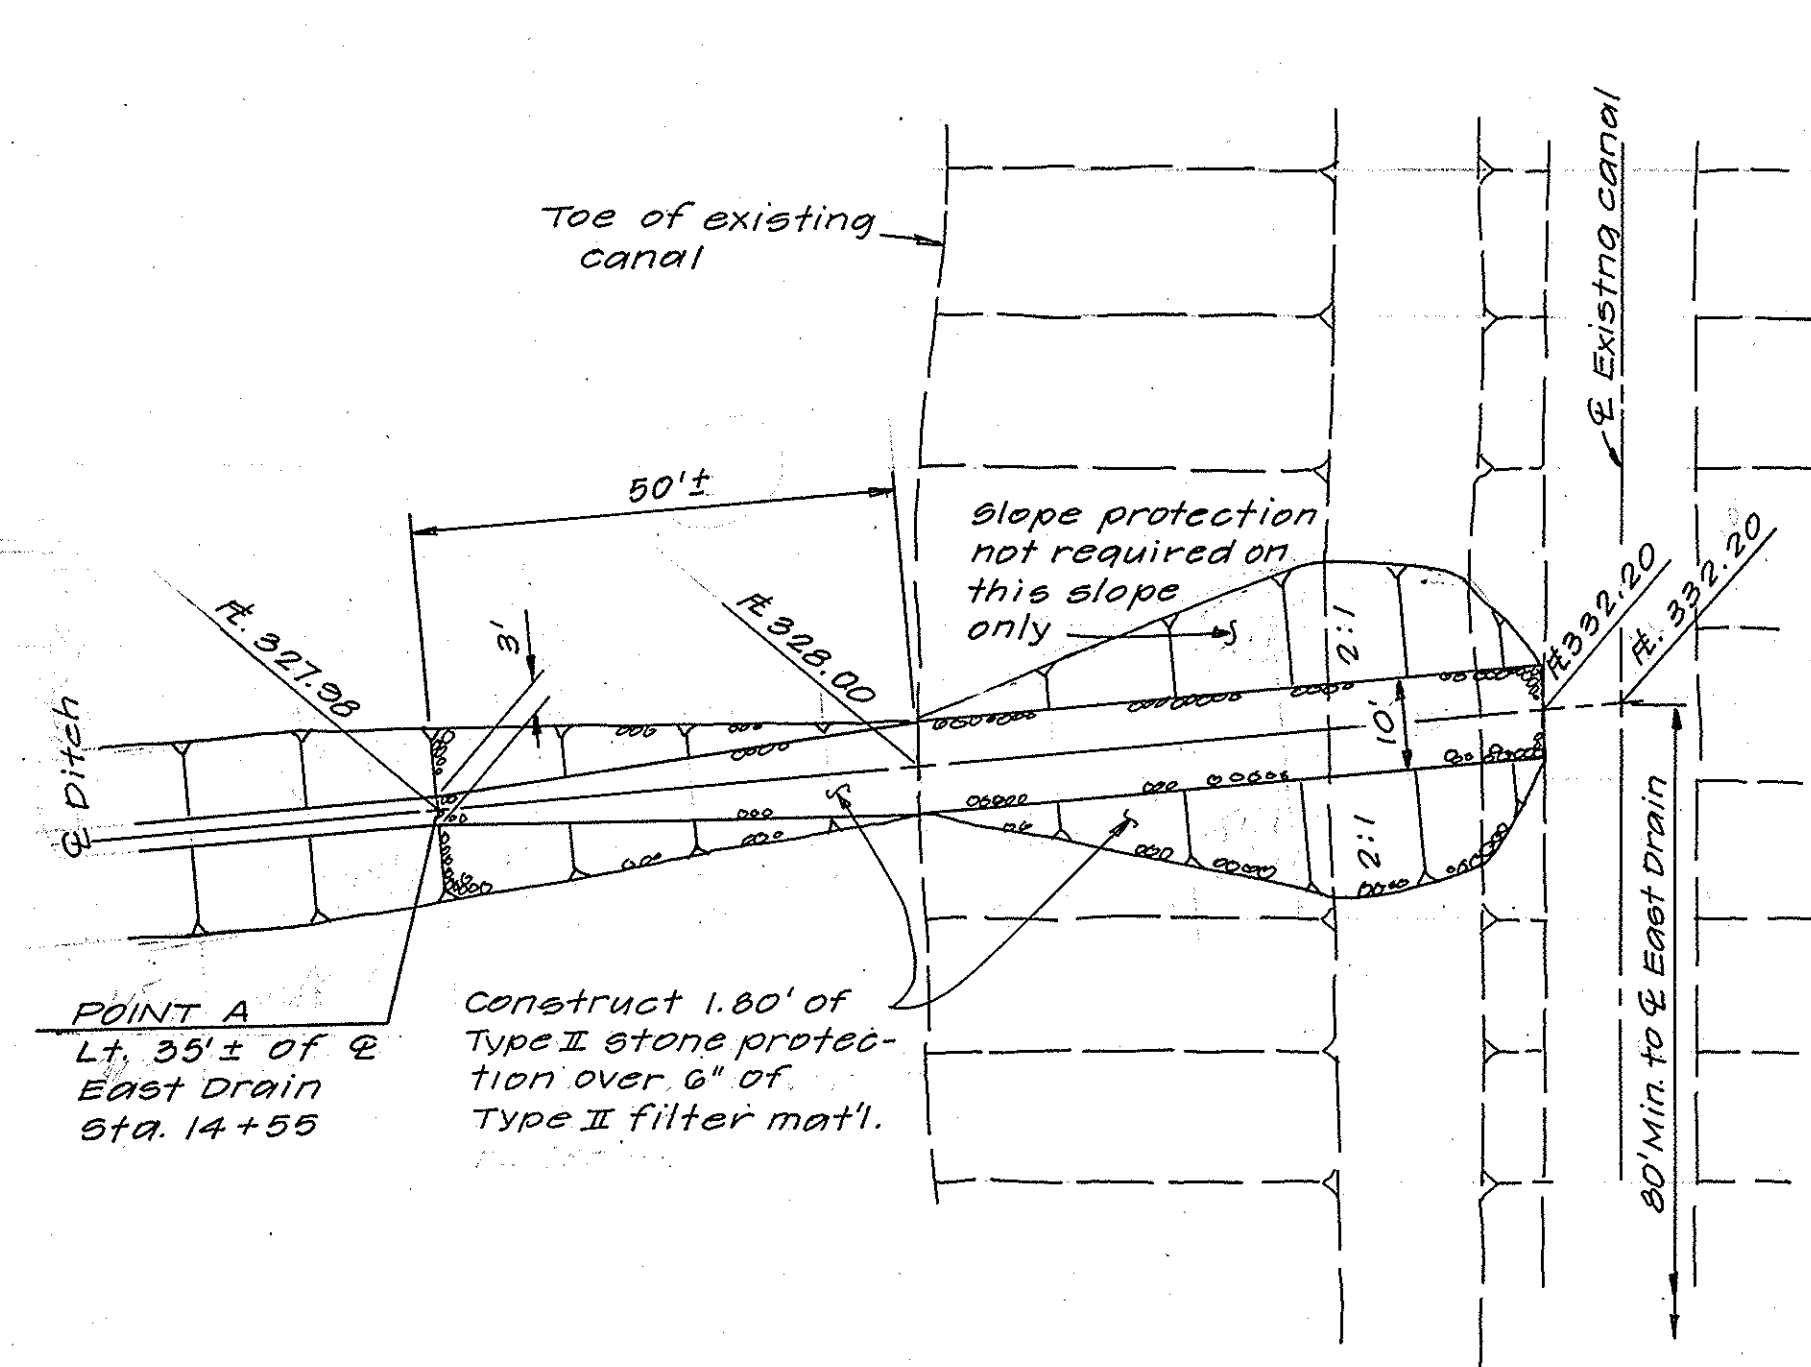

DETAIL U

Scale: 1" = 20'

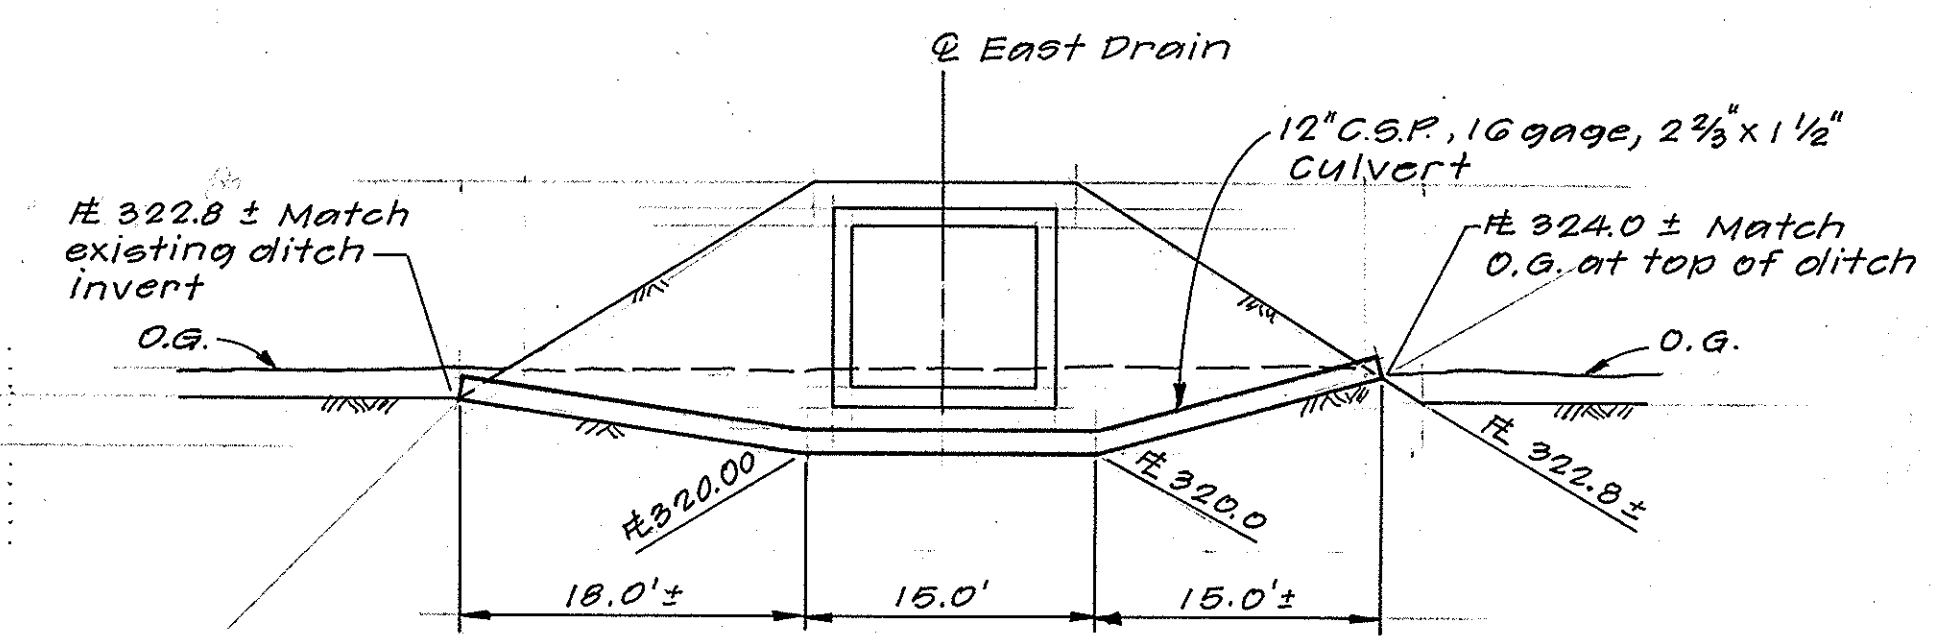

SECTION G-G

Scale: 1" = 20'

1/2 0 1 2
3 inches on original drawing

ORANGE COUNTY ENVIRONMENTAL MANAGEMENT AGENCY			
EOIP 54-701-1			
WEIR CANYON ROAD			
EAST DRAIN DRAINAGE CULVERT AND MISC. DETAILS			
MARK	DATE	DESCRIPTION	PREPARED UNDER SUPERVISION OF <i>John W. Pature</i>
REVISIONS			
DESIGNED	B.A.B.	SCALE	DATE
DRAWN	B.Y.I.	CHECKED	J.W.P.
AS SHOWN		DATE	DWG. NO.
		ALL 82	EOIP 54-701-1
			SHEET E-6
			OF 11