

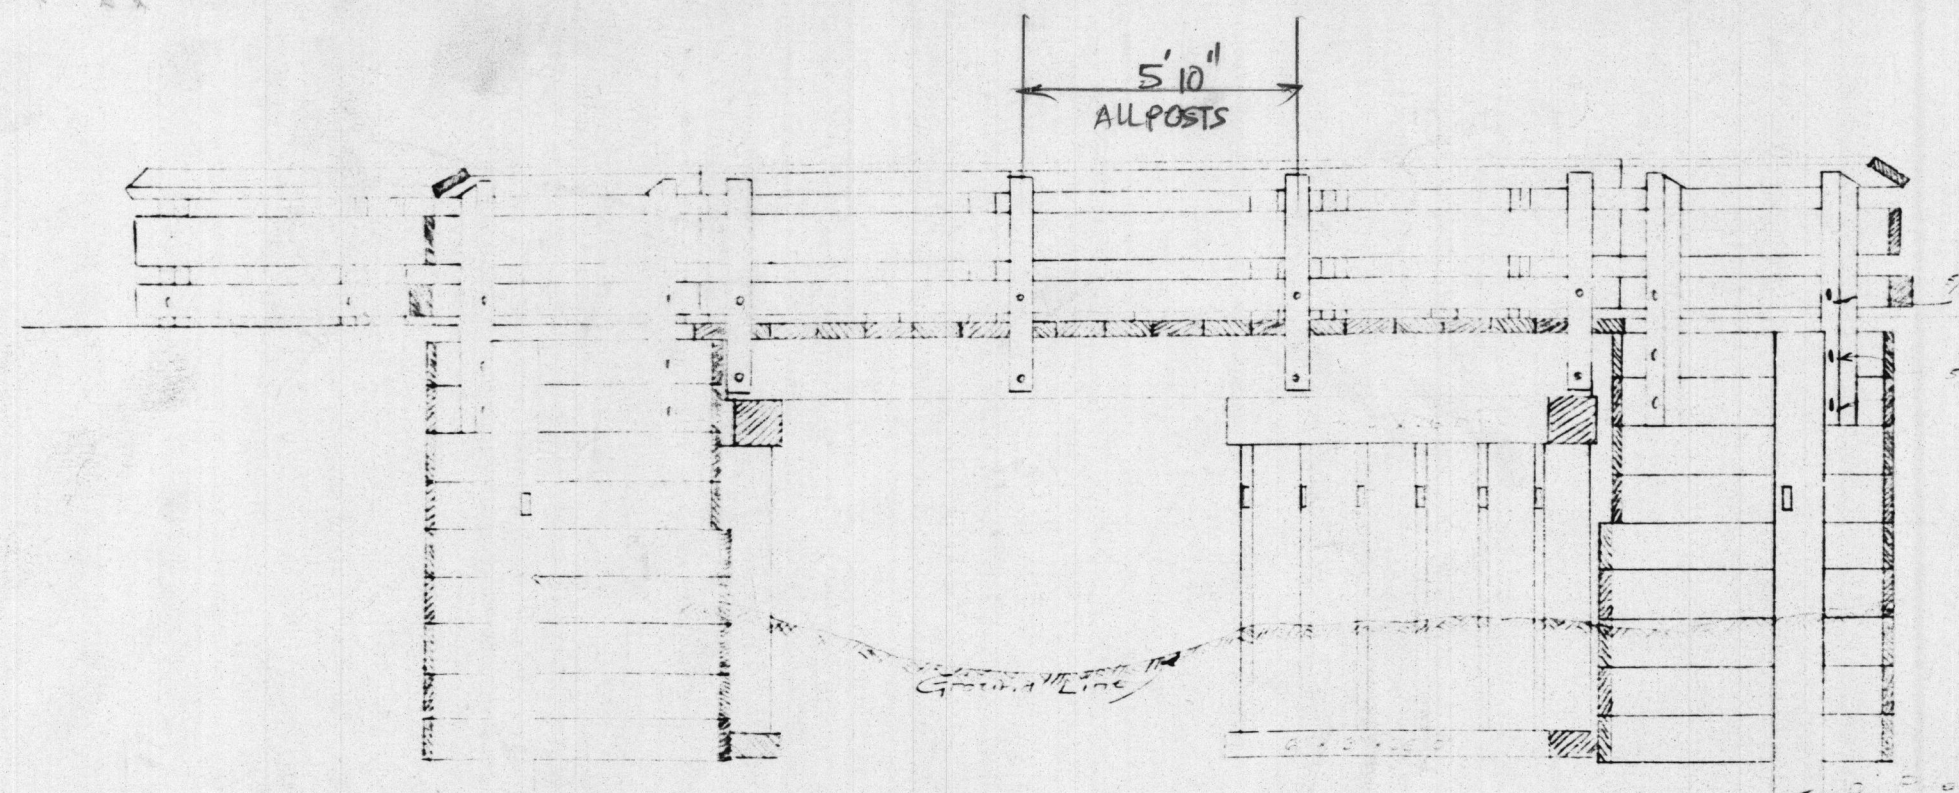


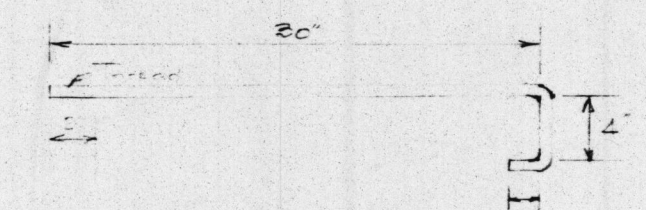


ELEVATION (West)
Scale 3/8" = 1'-0"

Bridge S-2
Wooden Culvert Acacia Ave
.60 mi N/O North St
Sheet 1 of 1
1:0225' / Scale-As Shown
Pencil Vellum

COCONINO COUNTY ROAD DEPT
WOOD CULVERT
ACACIA AVENUE
0.60 MI N/O NORTH ST

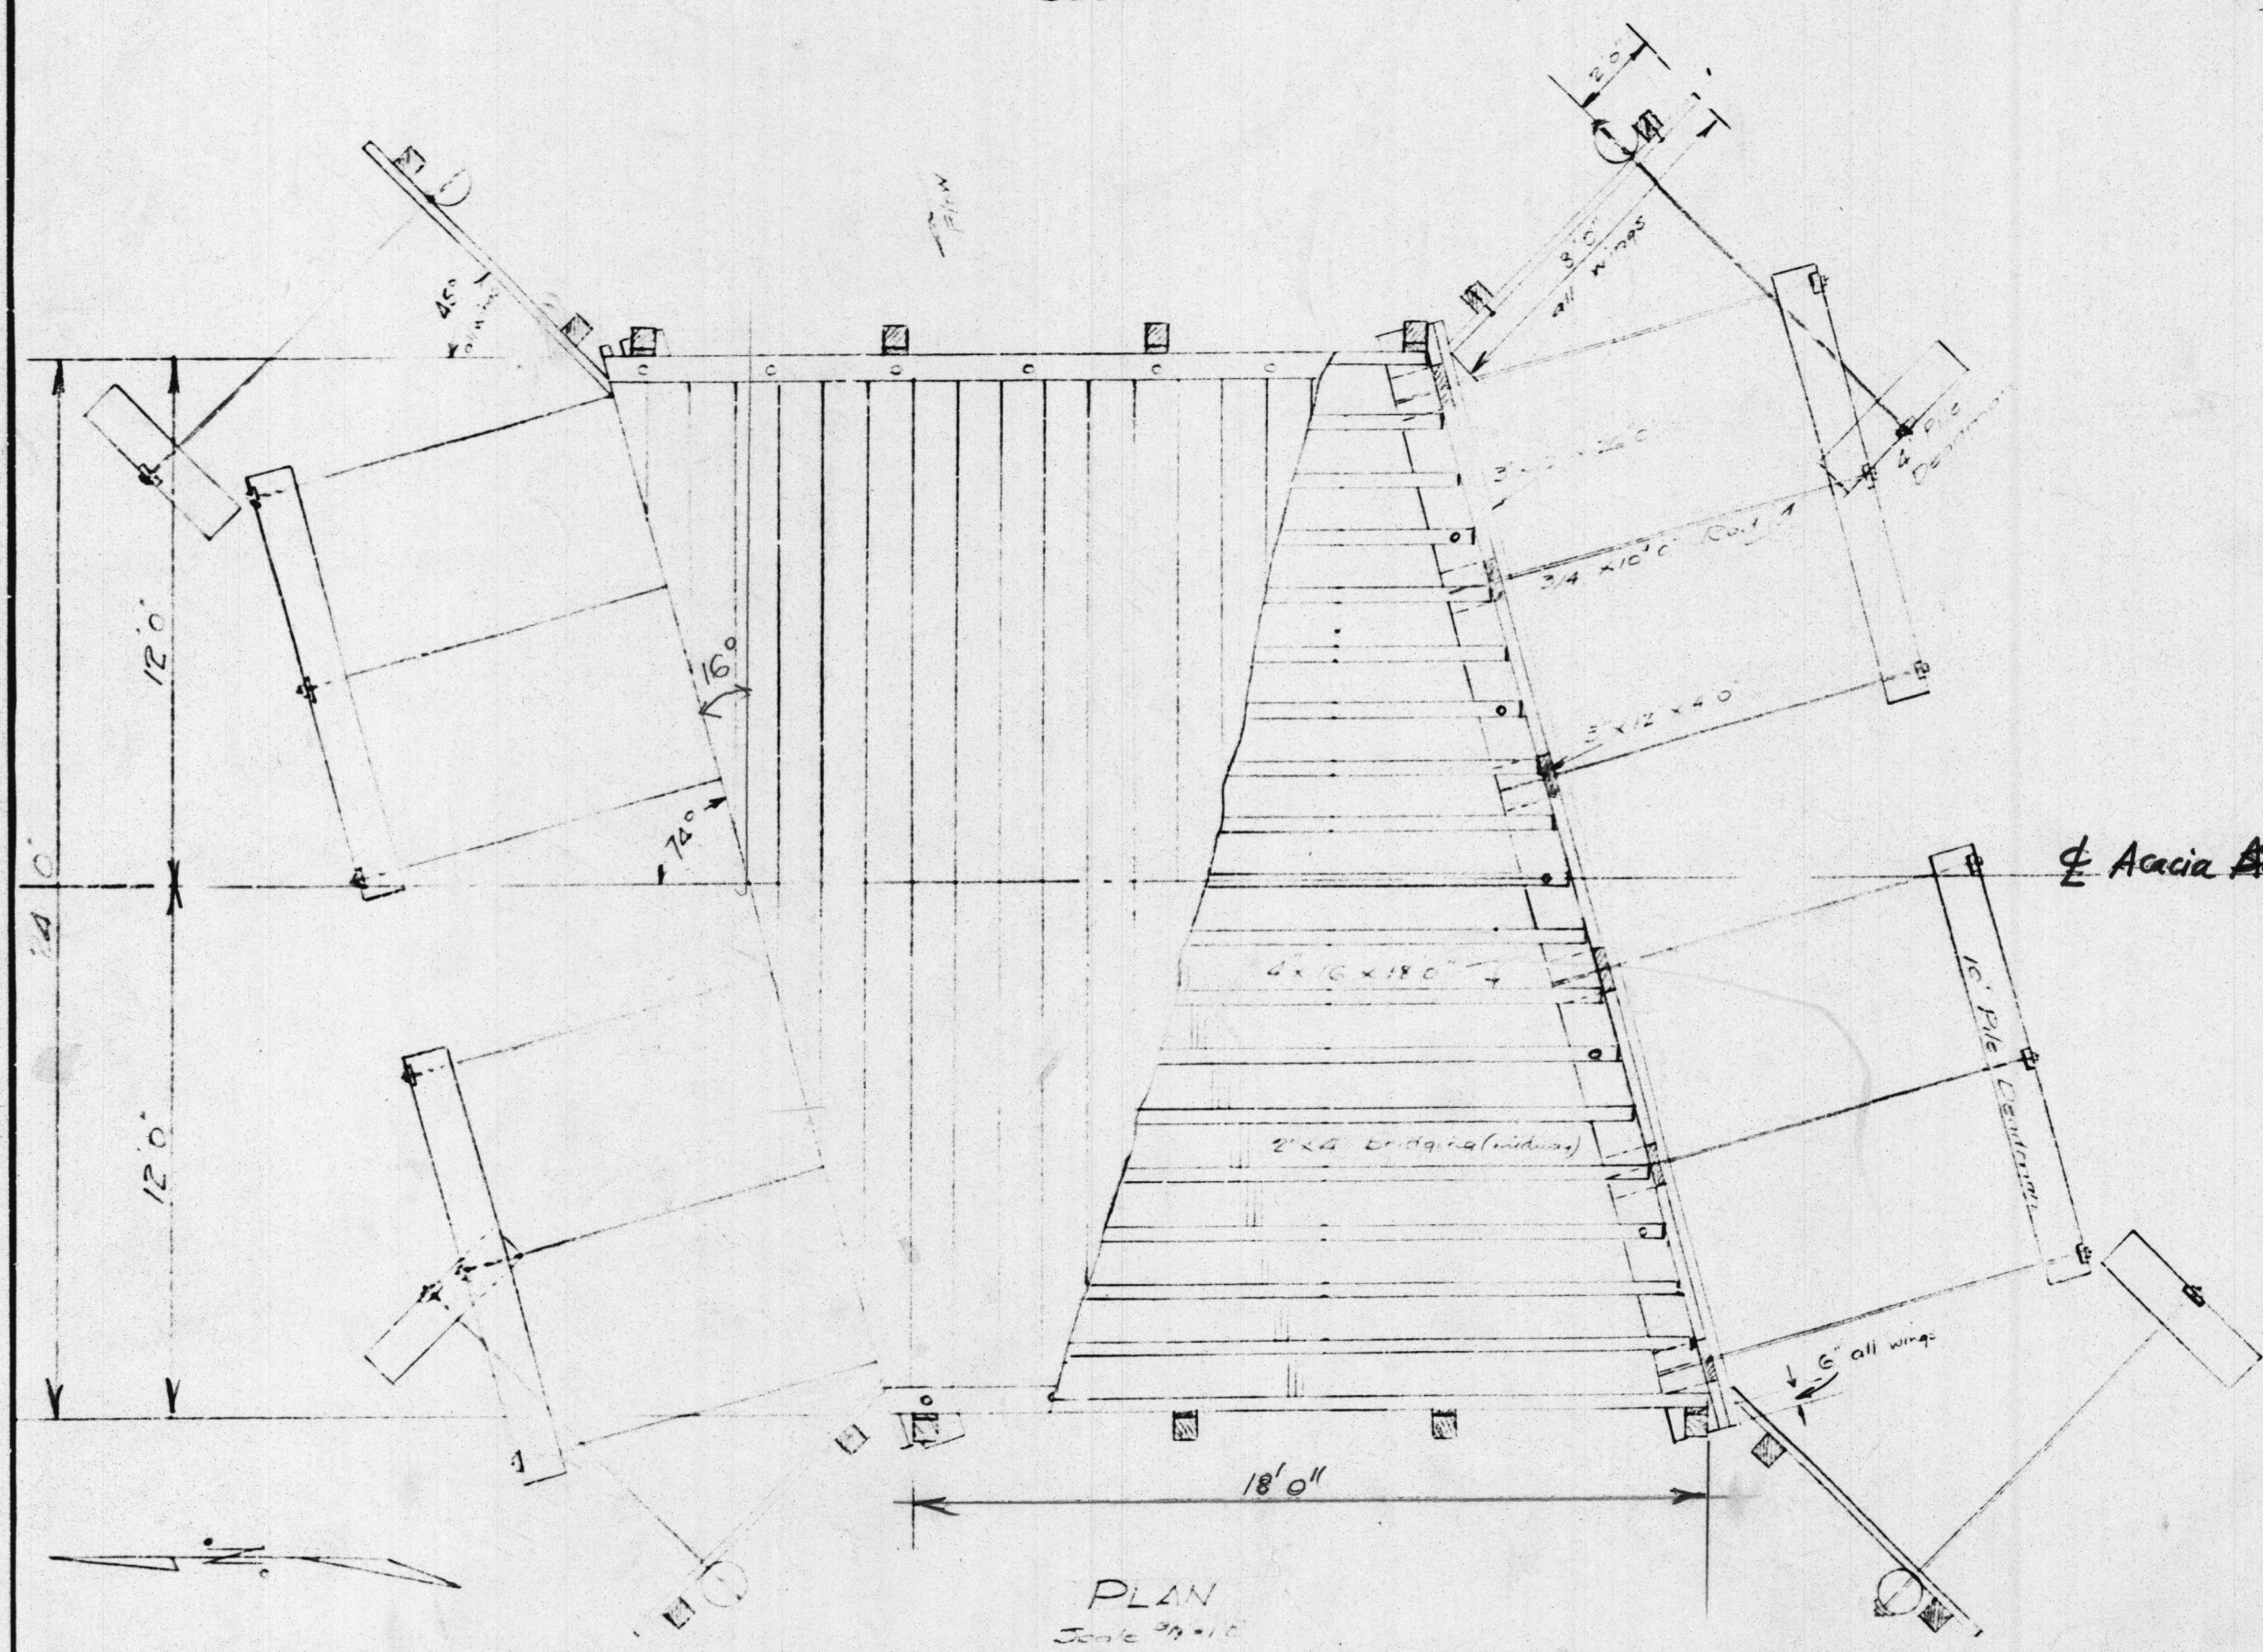

HOOK BOLT DETAIL
Scale 1/2" = 1'-0"

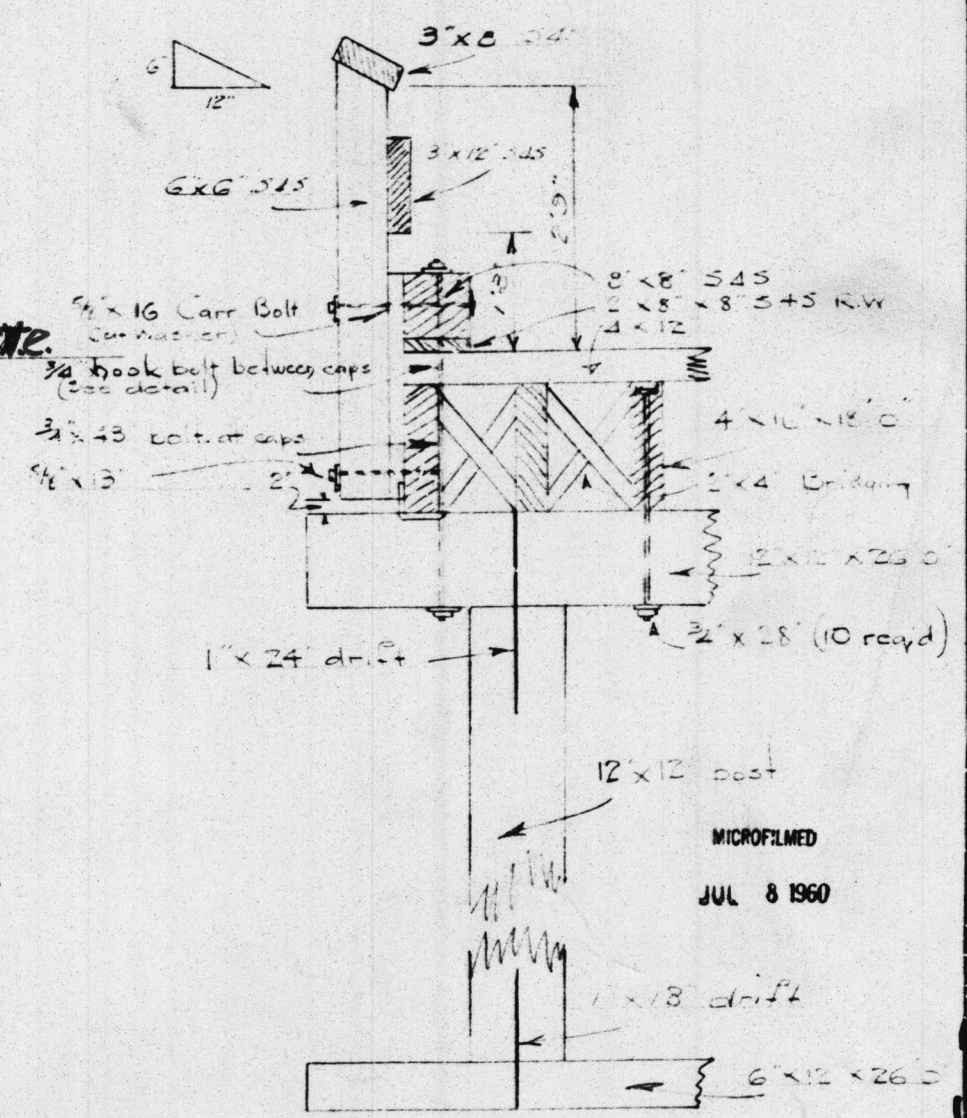

RAIL DETAIL
Scale 3/4" = 1'-0"

MICROFILMED
JUL 8 1960

14543
(S-2)
WOOD CULVERT ACACIA AVE.
0.6 MI N/O NORTH ST.