
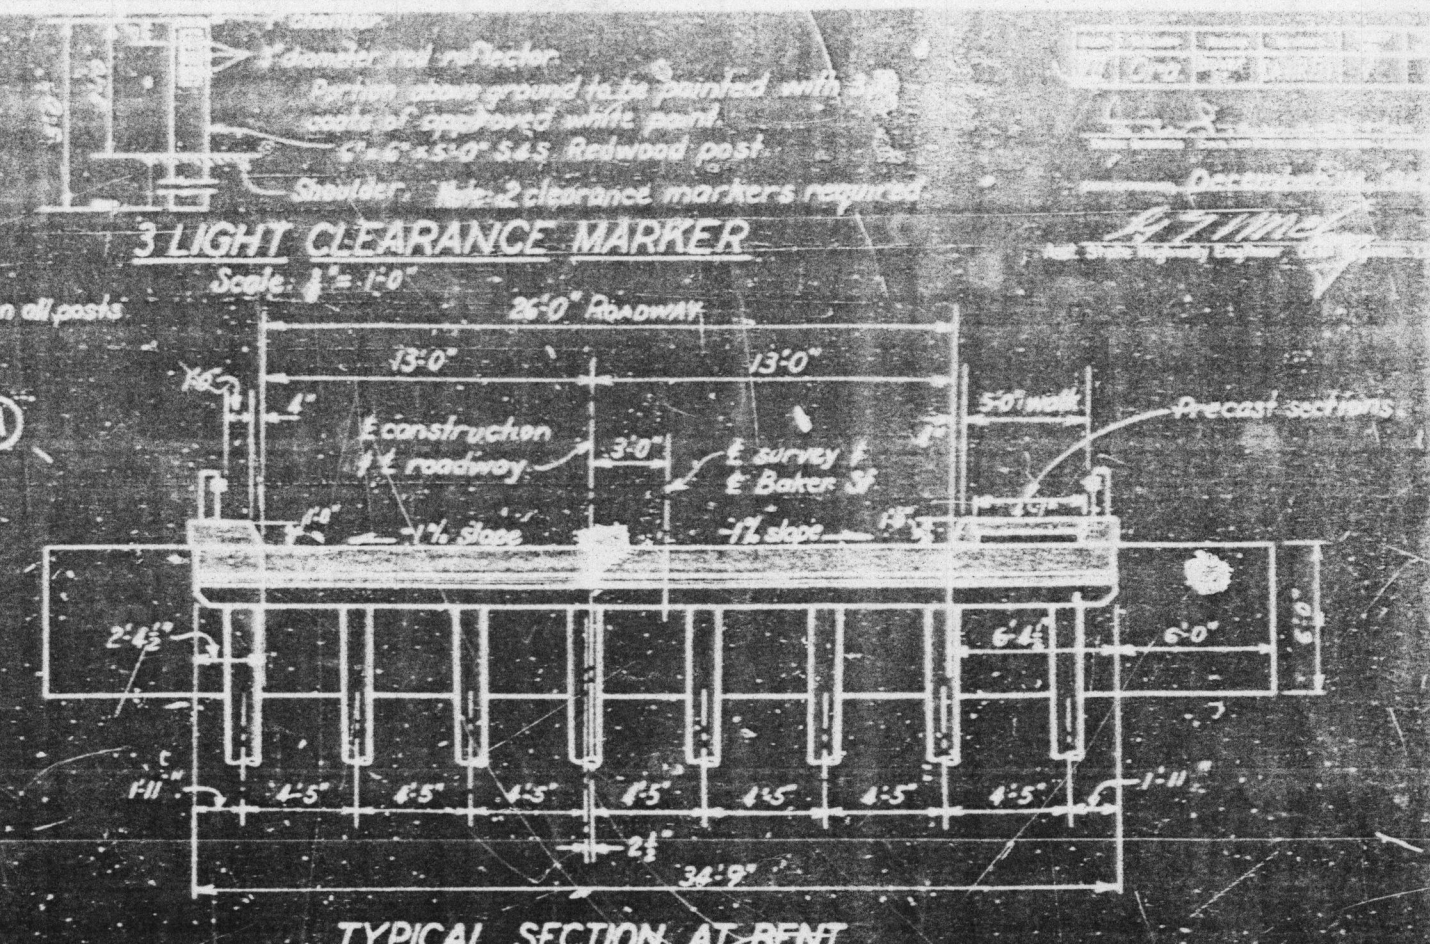
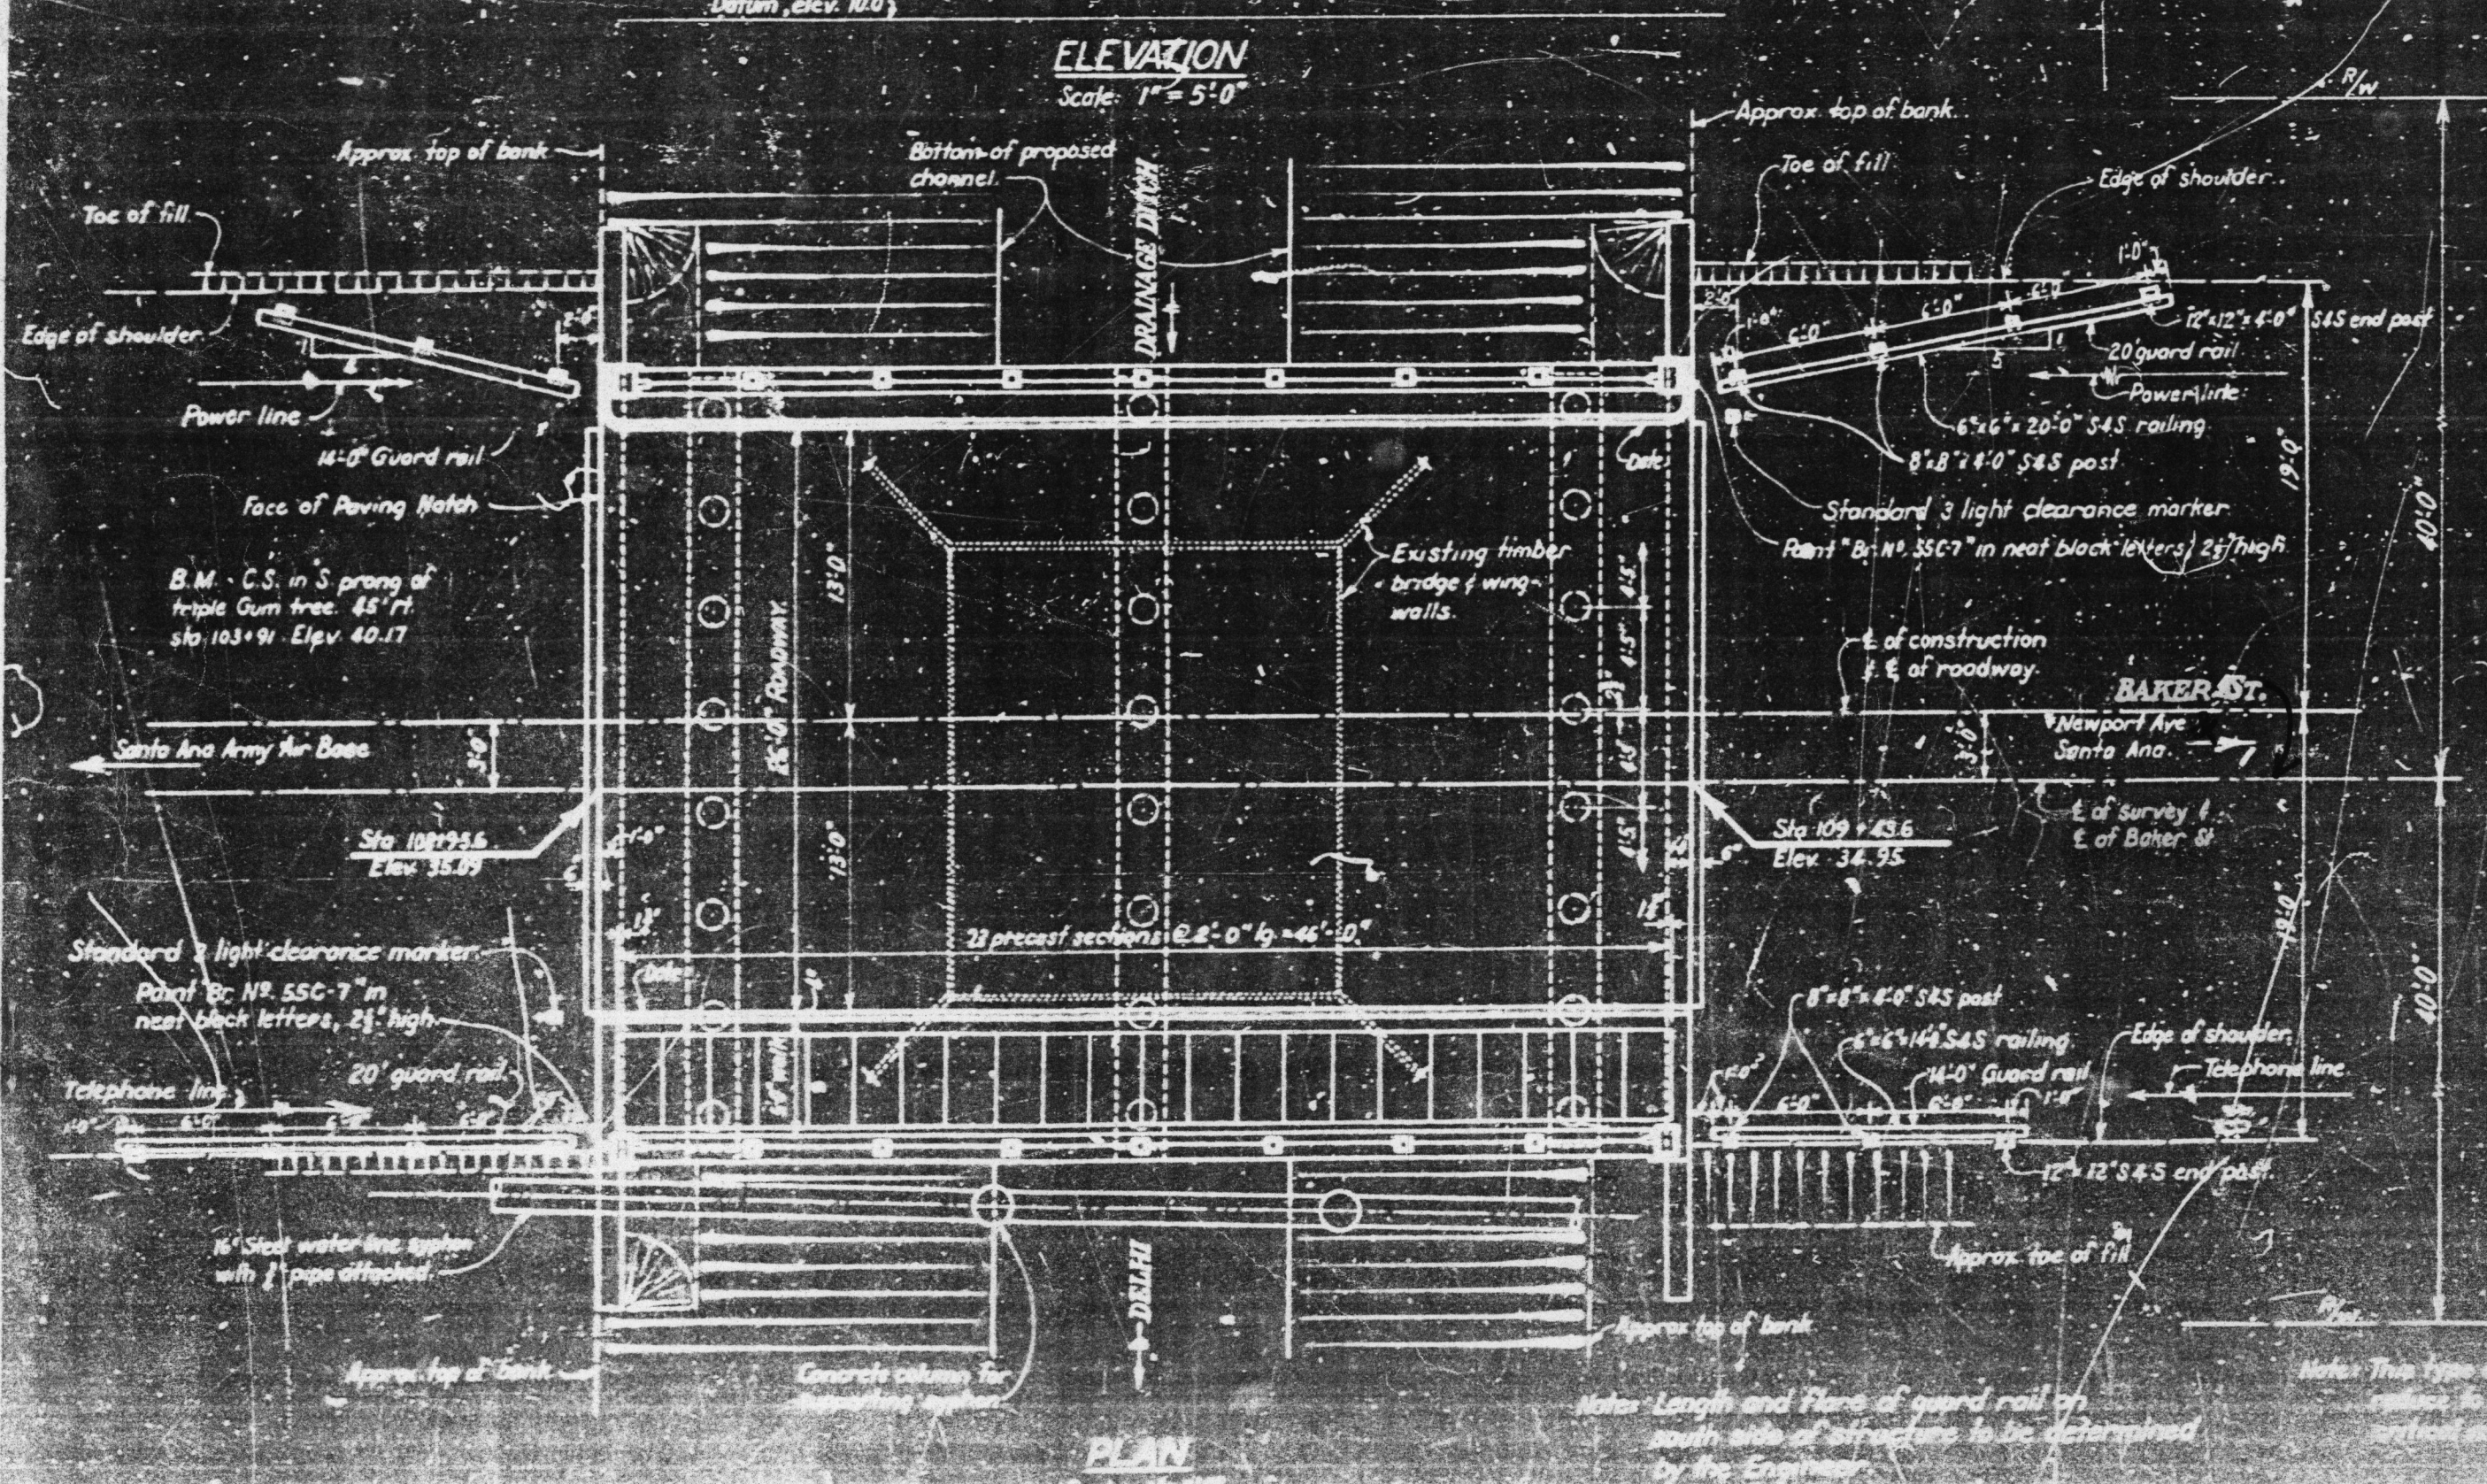


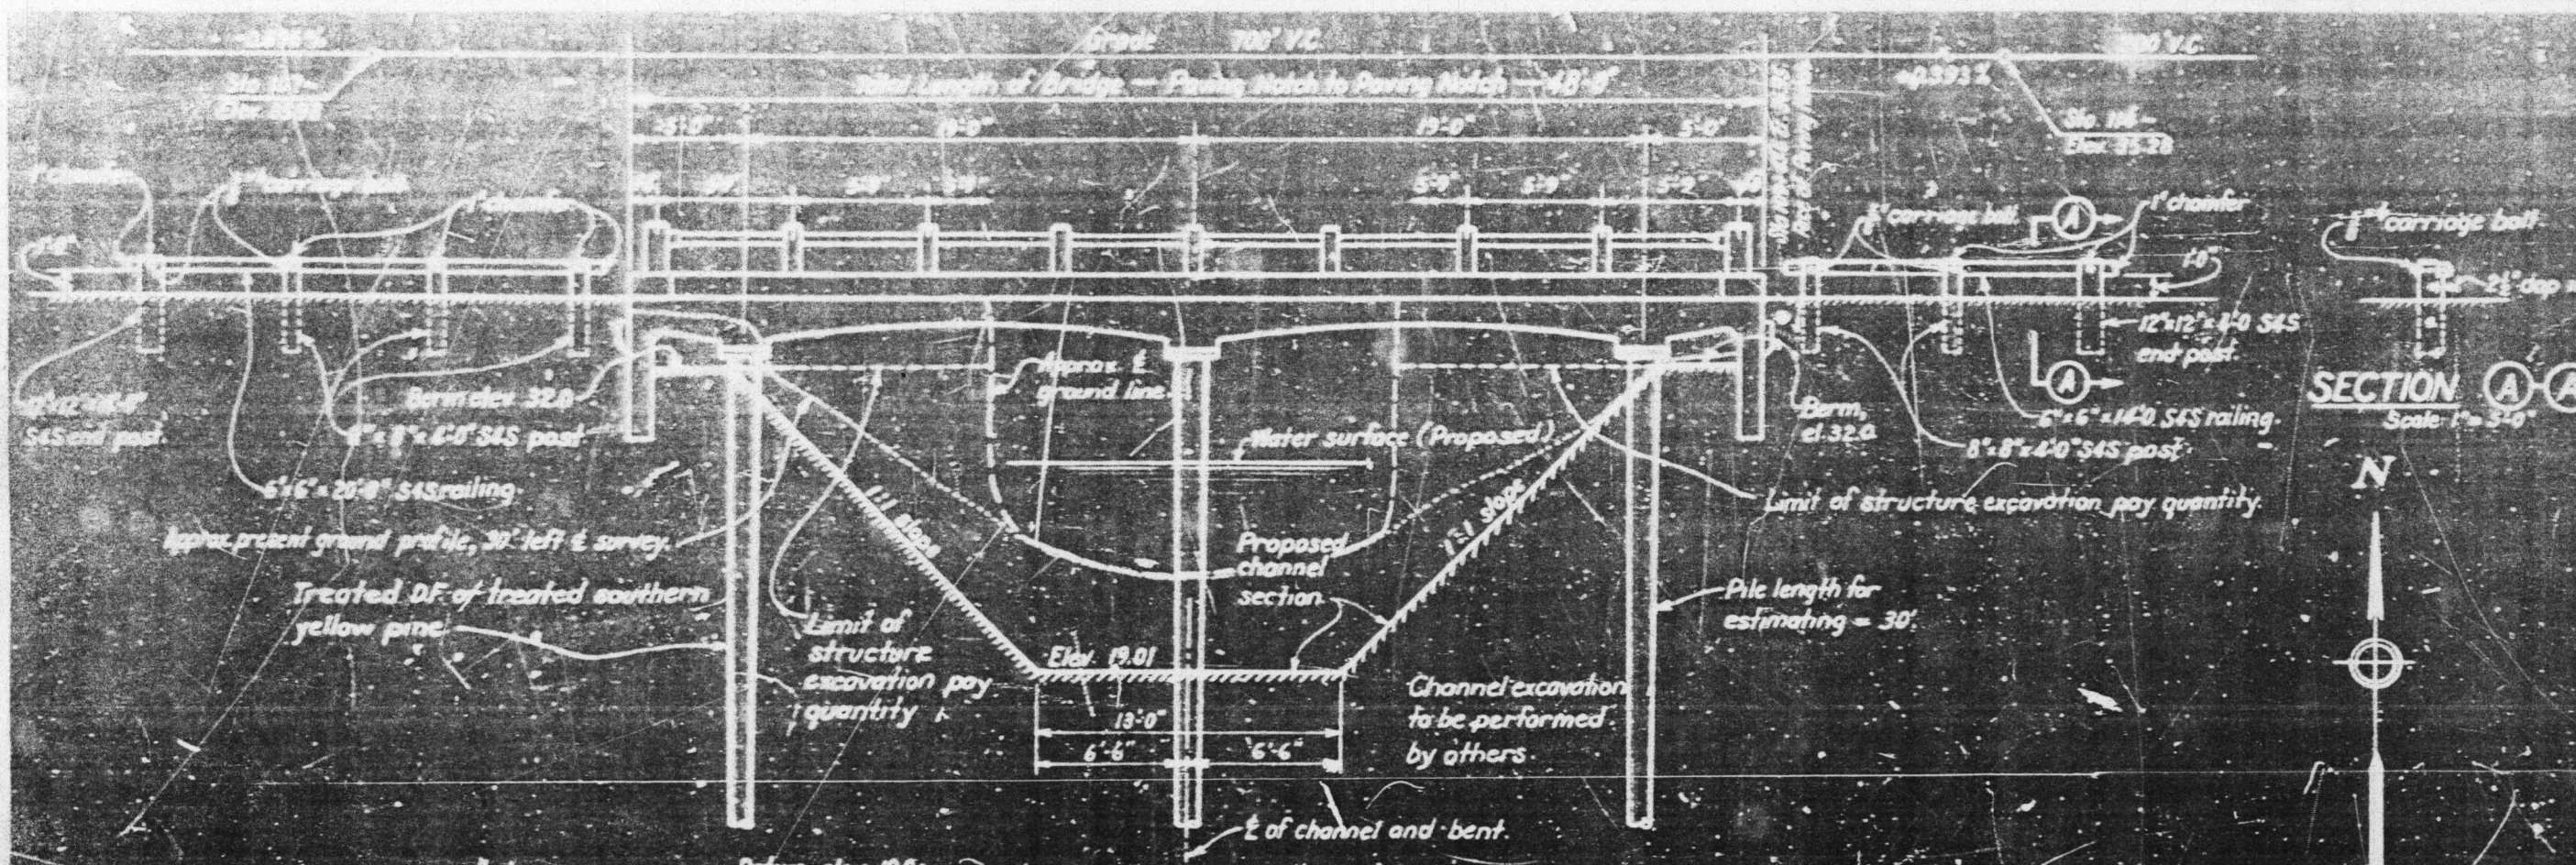

GENERAL NOTES

All materials and workmanship shall conform to the Standard Specifications of the Department of Public Works, Division of Highways, State of California, dated July, 1940, and to the Special Provisions accompanying this set of plans.

All concrete shall be Class "A" P.C.C.

Design loading: Live load = S-20-12

Design stresses: $f_s = 18,000 \text{ psi}$; $f_c = 1000 \text{ psi}$; $n = 10$; earth pressure = 36 lb/cu. ft. equivalent fluid pressure.

All reinforcing steel shall be deformed bars: Lap 40 diameters where spliced.

Piles shall be treated Douglas fir or treated southern yellow pine.

Rails and rail posts shall be Redwood timber.

INDEX TO PLANS

Title	Sheet No.
General Plan	1
Plan & Details	2

Note: Timber date type will be furnished on request.

DATE
Material: wood
Scale: 1/2 size

STATE OF CALIFORNIA
DEPARTMENT OF PUBLIC WORKS
DIVISION OF HIGHWAYS

BRIDGE ACROSS DELHI DRAINAGE DITCH
LOCATED IN ORANGE COUNTY - 6 MILES
SOUTHWEST OF SANTA ANA

GENERAL PLAN

Design Date: 12-14-42

W = 31'
26'
L = 48'
20' x 26'
20' x 19'

#14513 Dec/1942
DE-6
BAKER ST. BR.
Across Delhi Drainage Ditch.