

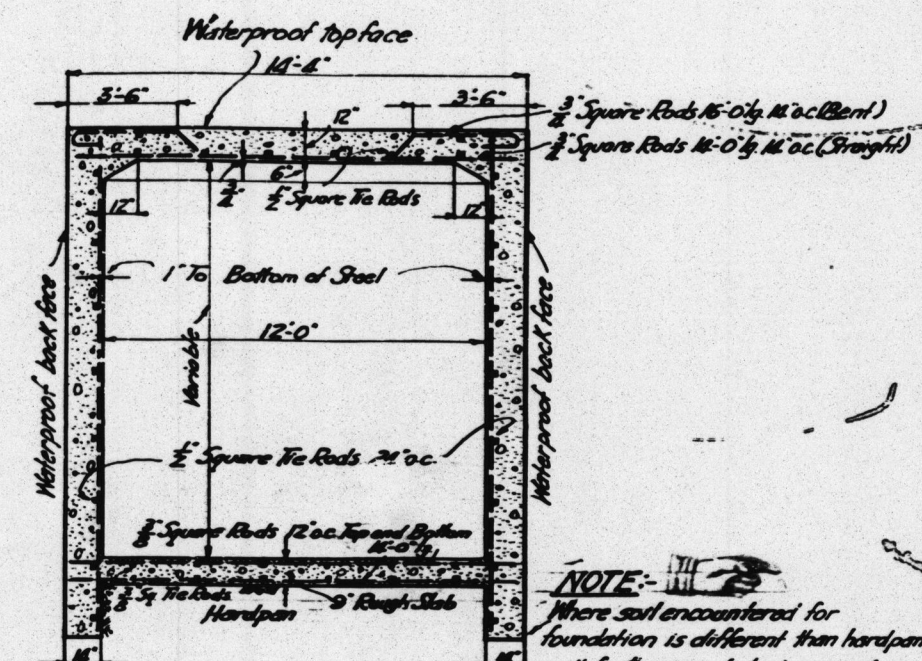


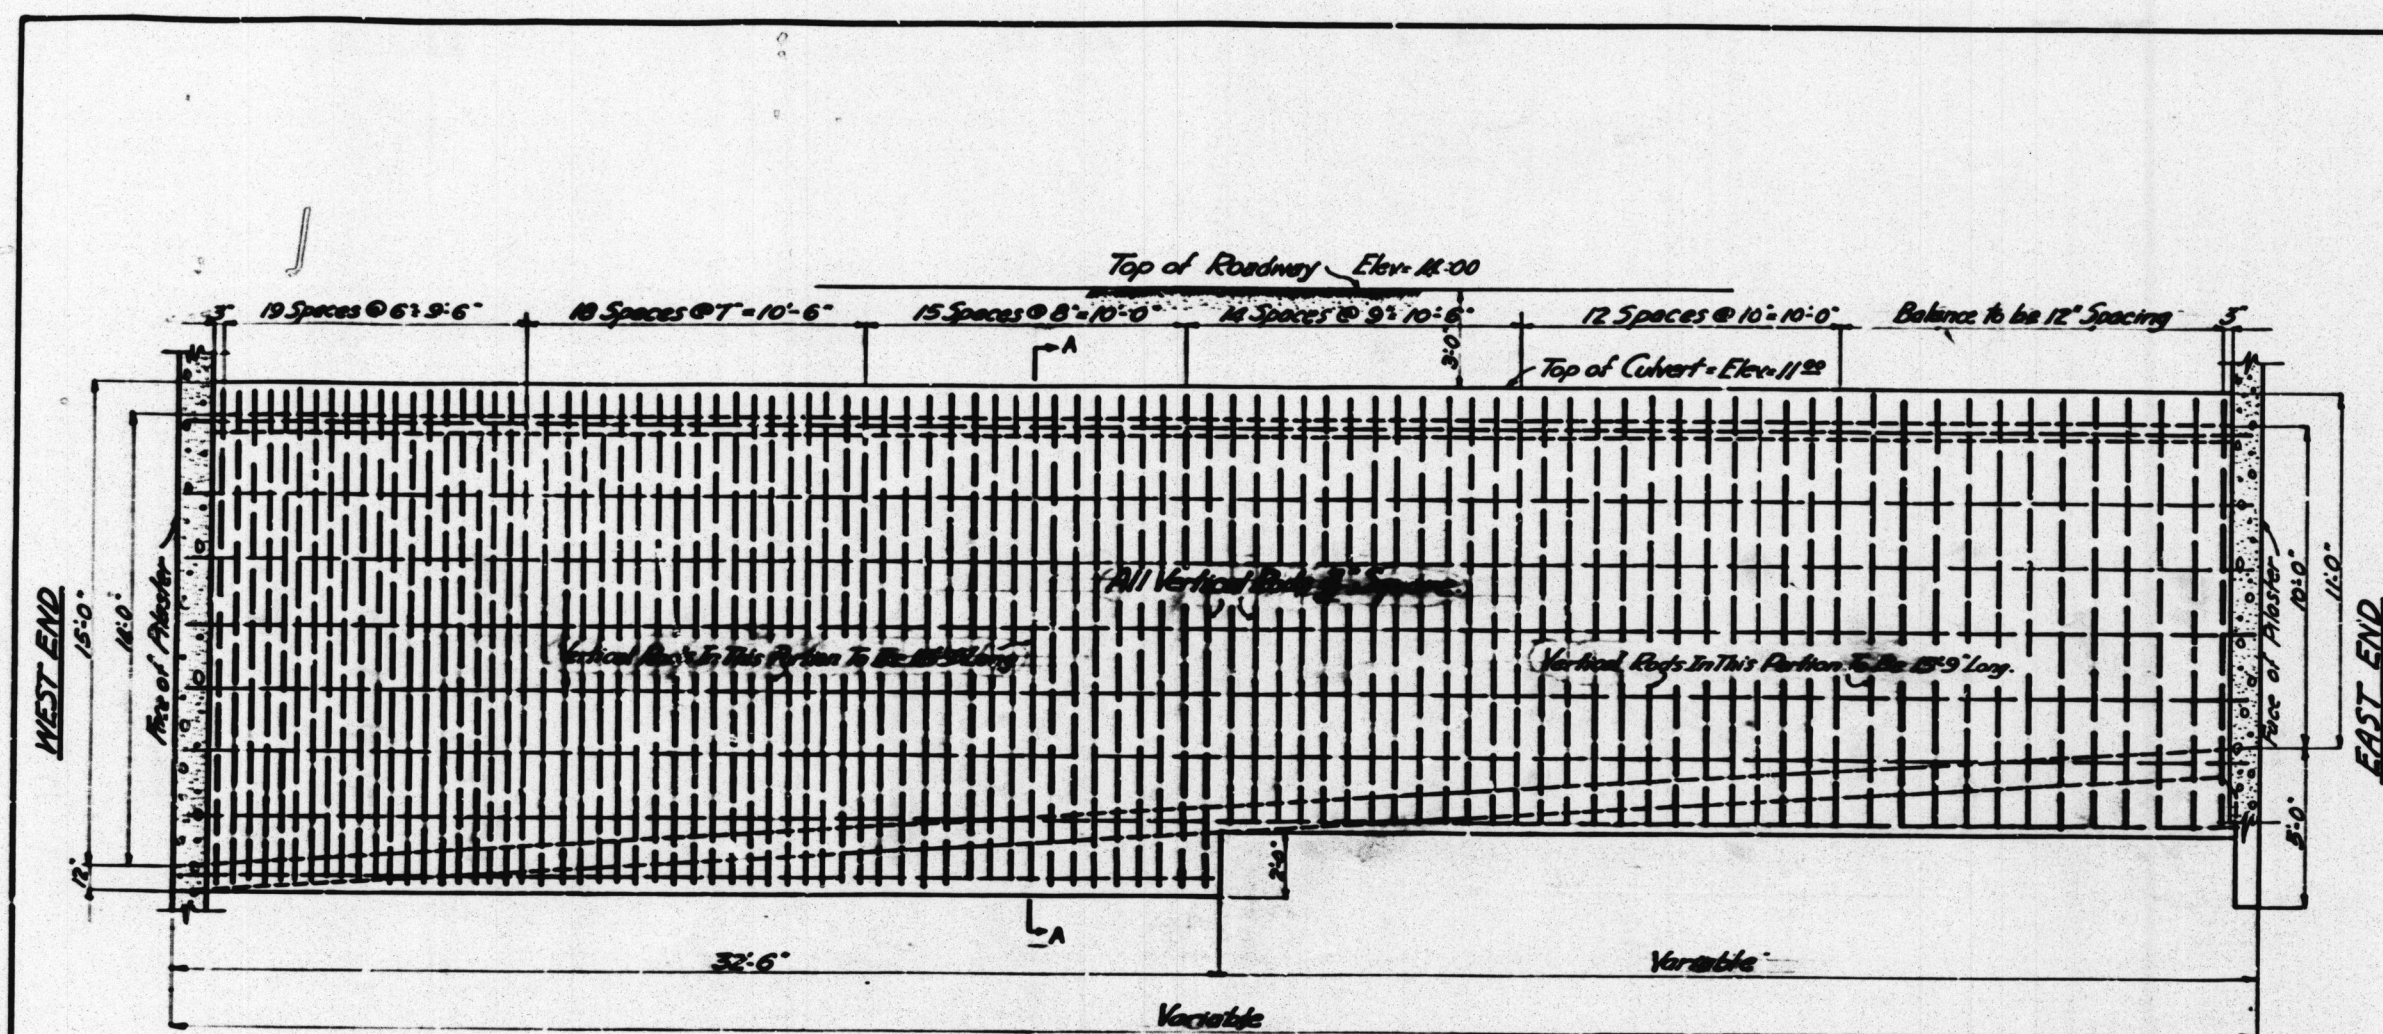

TYPICAL TRANSVERSE SECTION AA  
Scale: 1/2" = 1'-0"

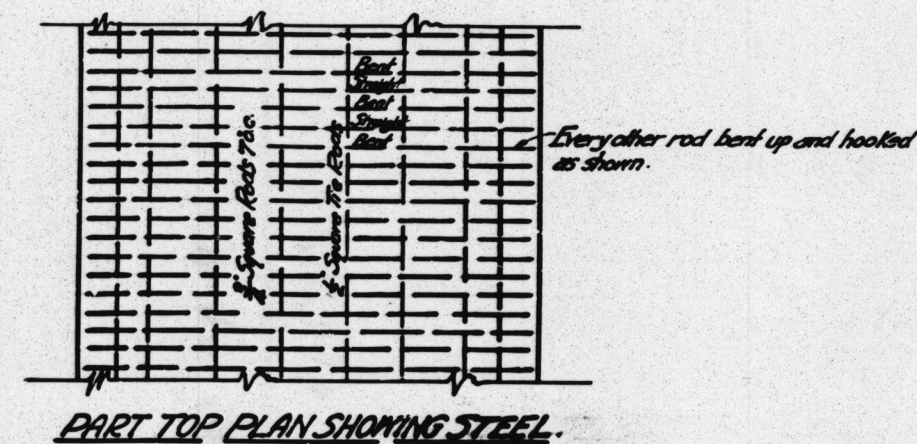


# GENERAL NOTES

All concrete to be 1:2:4 mix.  
Steel to be medium, open hearth, and to be deformed.  
Where rods are spliced, laps are to be 40 diameters.  
Contractor to verify all dimensions.

Bridge No. 1  
Concrete Culvert-Balboa  
Palisades  
Sheet 2 of 3  
Revised 1/25/60 Scale-As Shown  
Linen

# QUANTITIES:-

Concrete: 1:2:4 mix - (225 cu. yds.)  
Reinforcing steel - (13,600 lbs.)

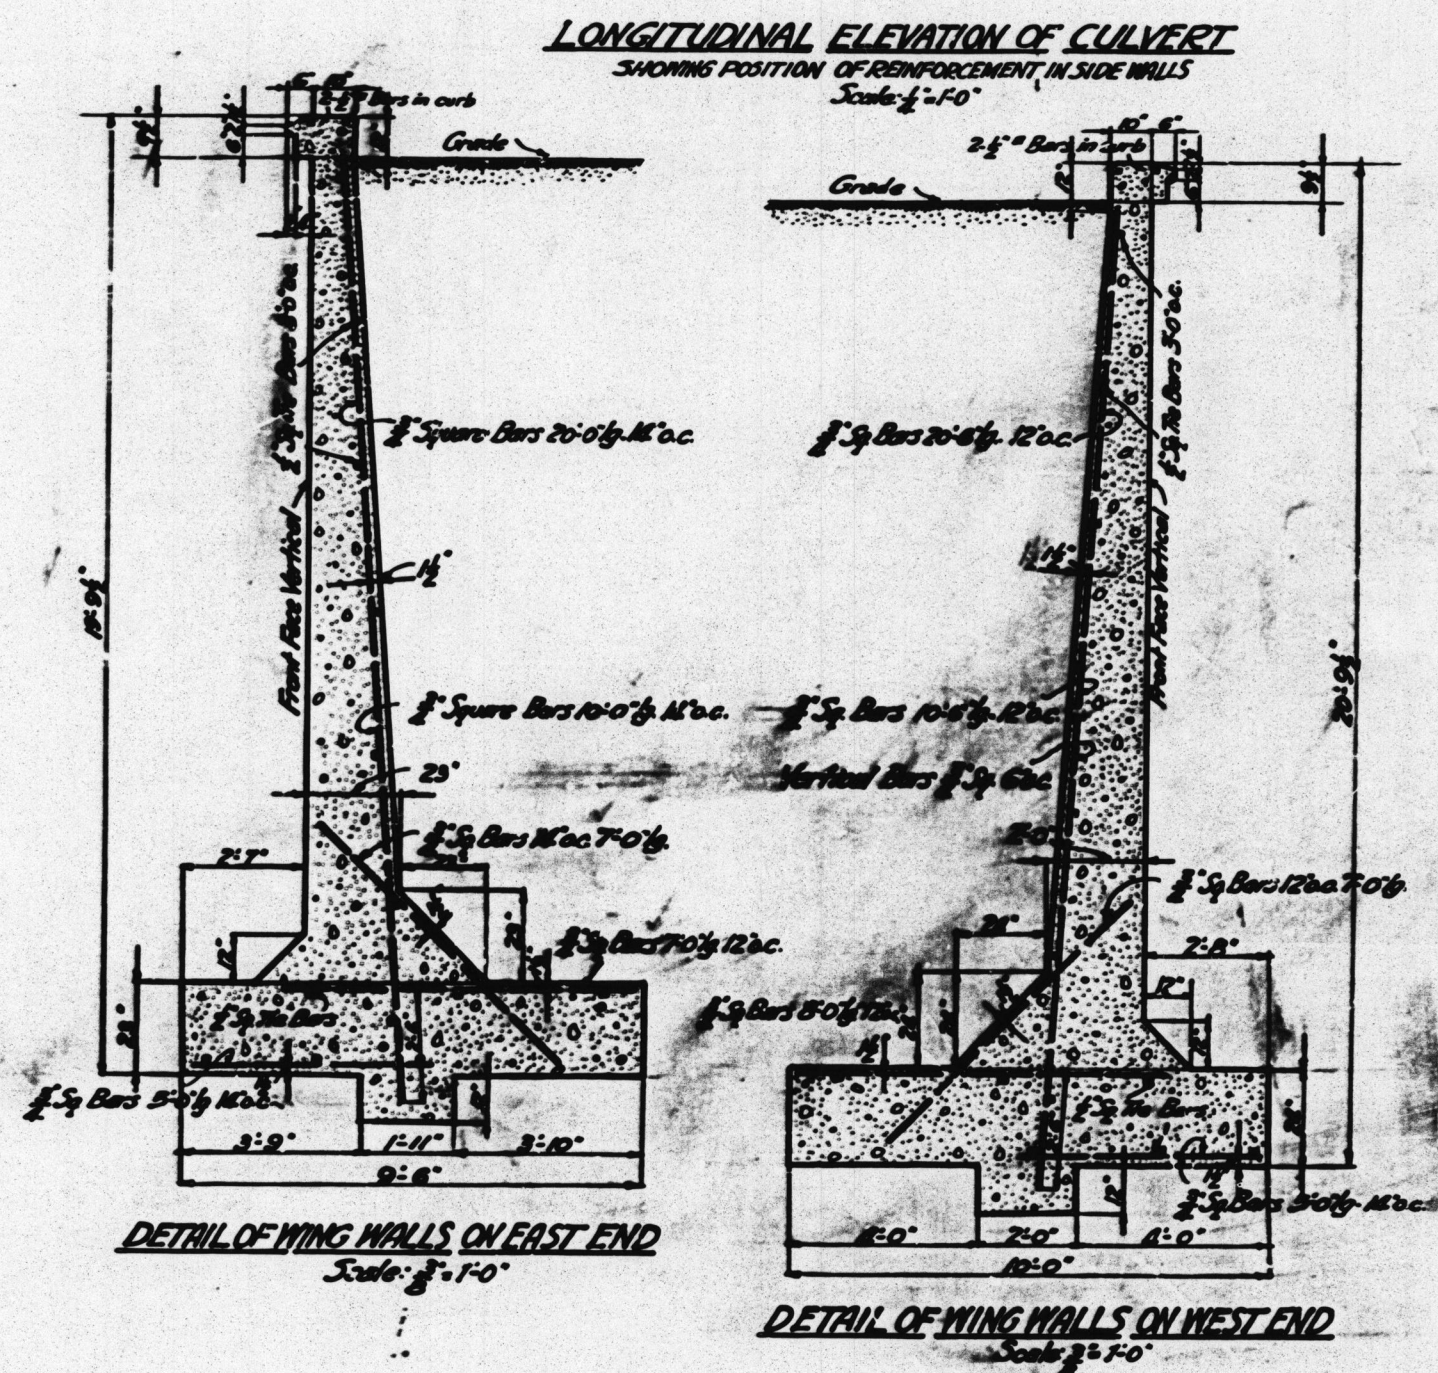

|                                  |                         |
|----------------------------------|-------------------------|
| REINFORCED CONCRETE CULVERT      |                         |
| ON                               |                         |
| ORANGE COUNTY HIGHWAY            |                         |
| AT                               |                         |
| BALBOA PALISADES                 |                         |
| LESLIE M. BRIDE                  |                         |
| COUNTY SURVEYOR OF ORANGE COUNTY |                         |
| Prepared by                      | C.A. SCHWEISSINGER, JR. |
| Checked by                       | ENGINEER                |
| Date                             | 5/25/60                 |
|                                  | 519 UNION OIL BLDG.     |
|                                  | LOS ANGELES, CAL.       |
|                                  | SHEET 2                 |

MICROFILMED  
JUL 12 1960