
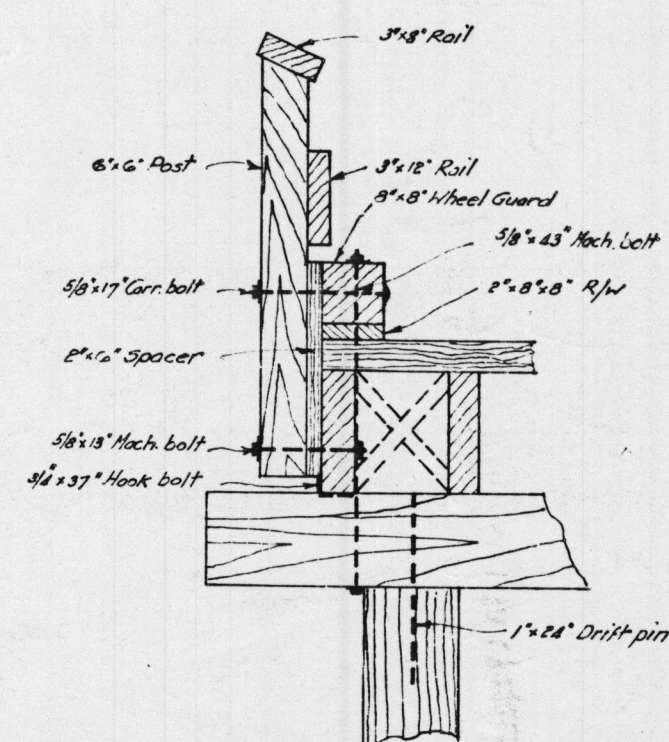
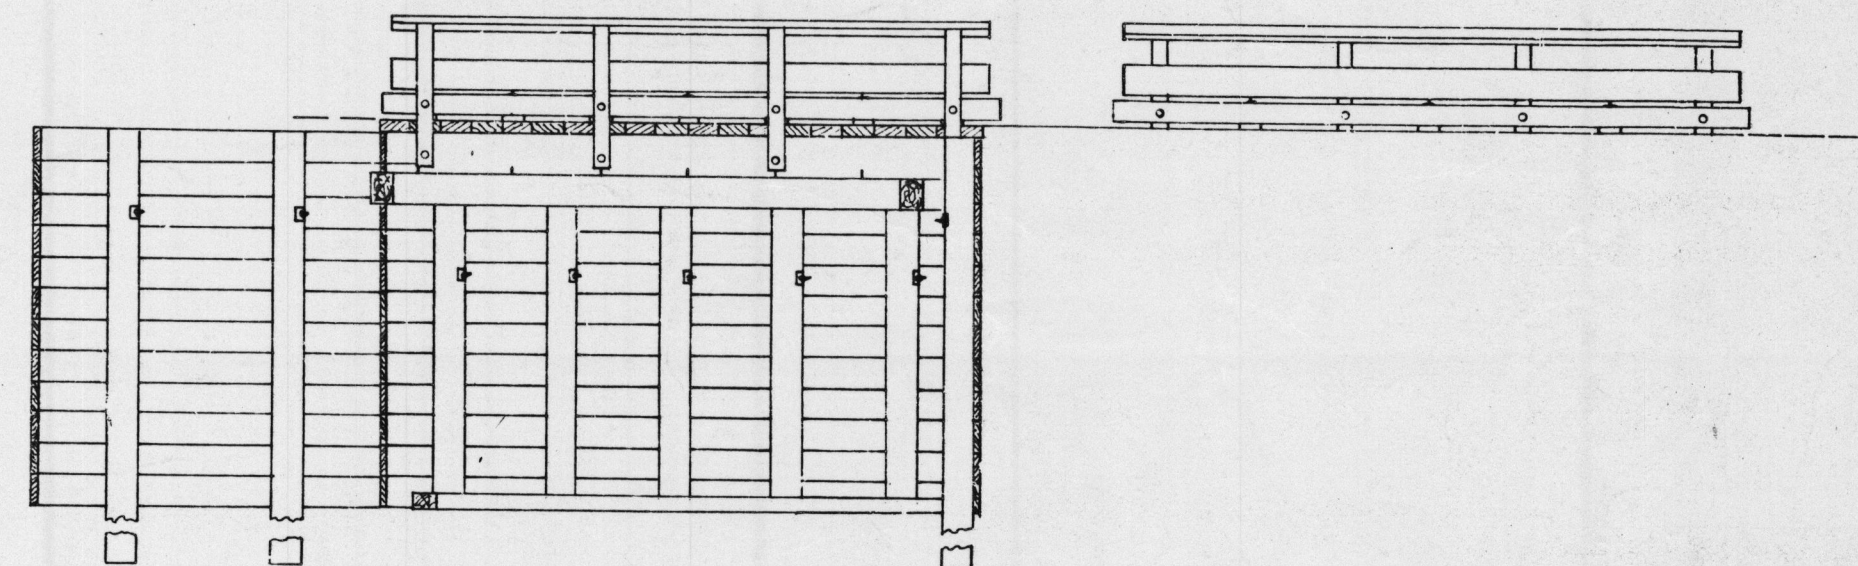


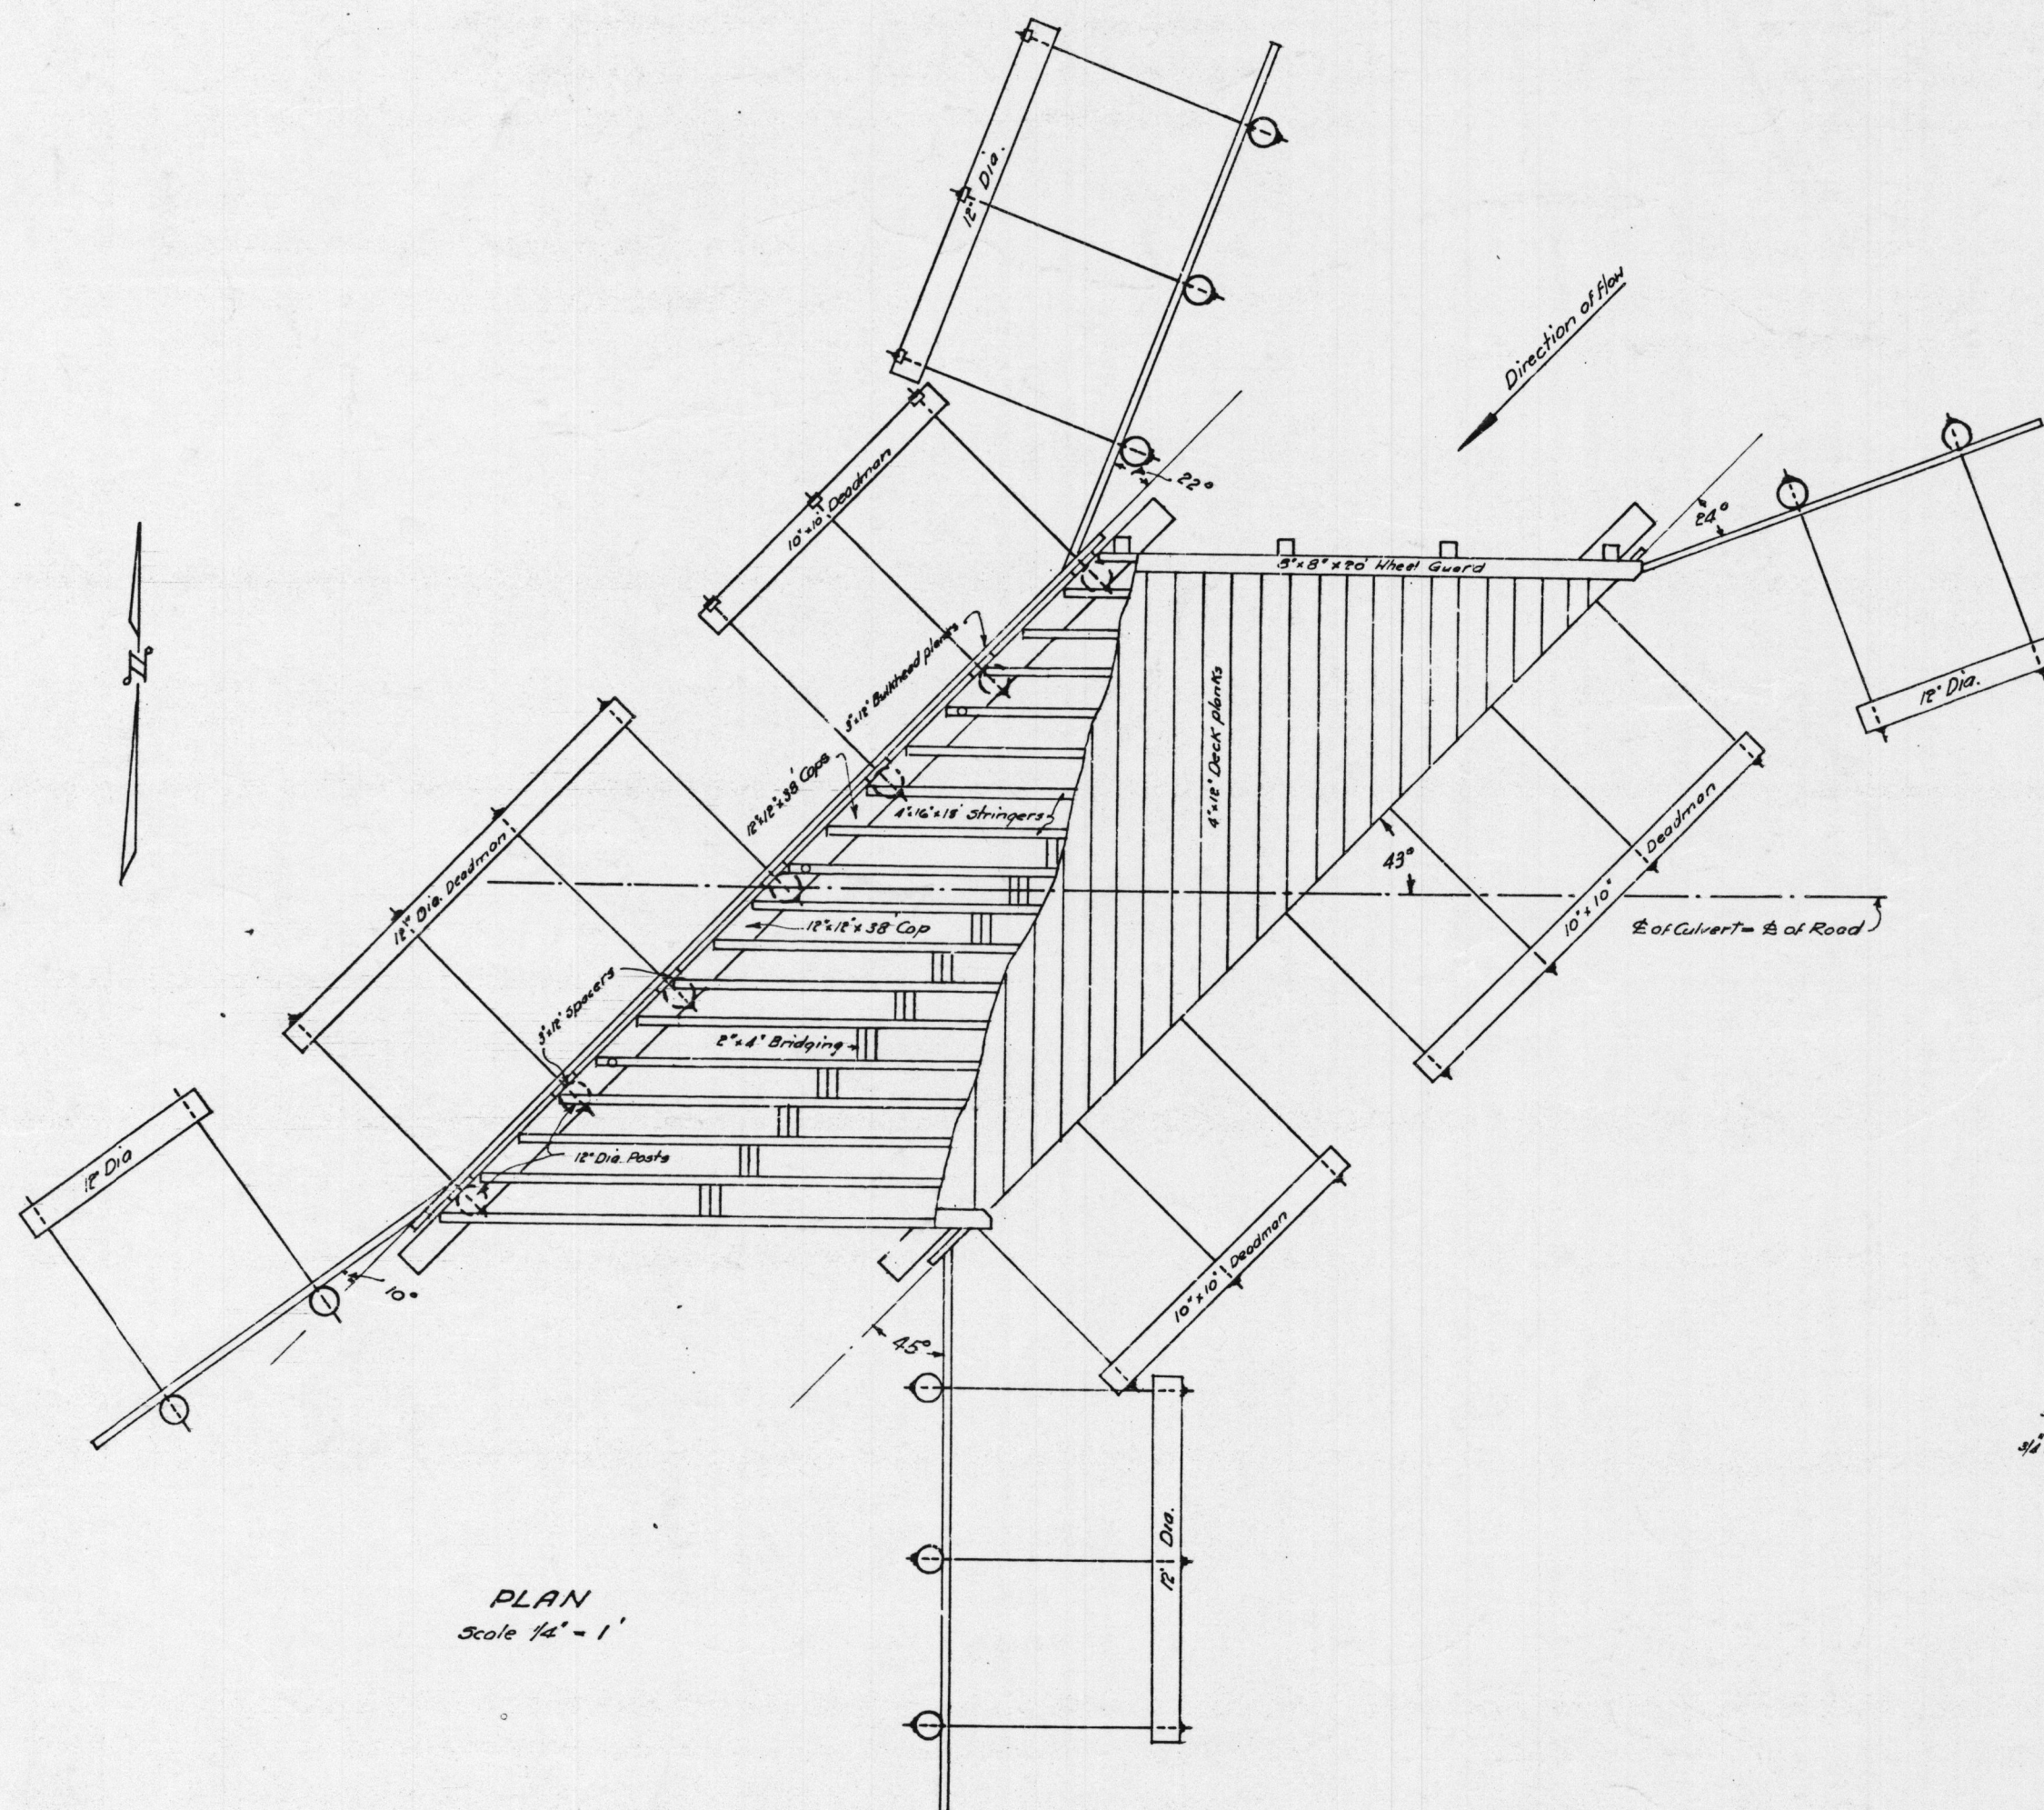

NOTE

Construction shall be in accordance with specifications and instructions for Standard Wooden Culverts, Orange County Road Department
Splice Caps and Sills from available material to make up necessary lengths.

Bridge S-14
Wooden Culvert Bryan
Avenue -.7 mi e/o
Myford Rd
Sheet 1 of 1
K-225 / Scale-as Shown
Yellow

MICROFILMED
JUL 8 1960

ORANGE COUNTY ROAD DEPT.
PLAN OF WOODEN CULVERT
BRYAN AVENUE
0.7 MILES EAST OF MYFORD ROAD
STRUCTURE 5-14
Scales - As shown Sept 1944

#14547 1944
(DEMO.) S-14
BRYAN MIE. BR.
Thos. map: 830-F6