
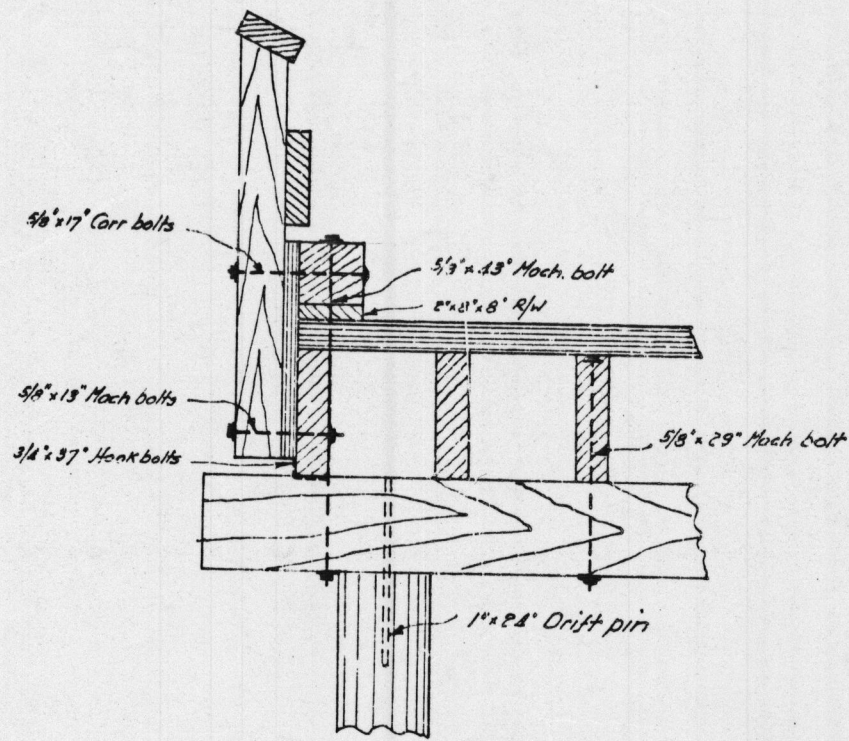
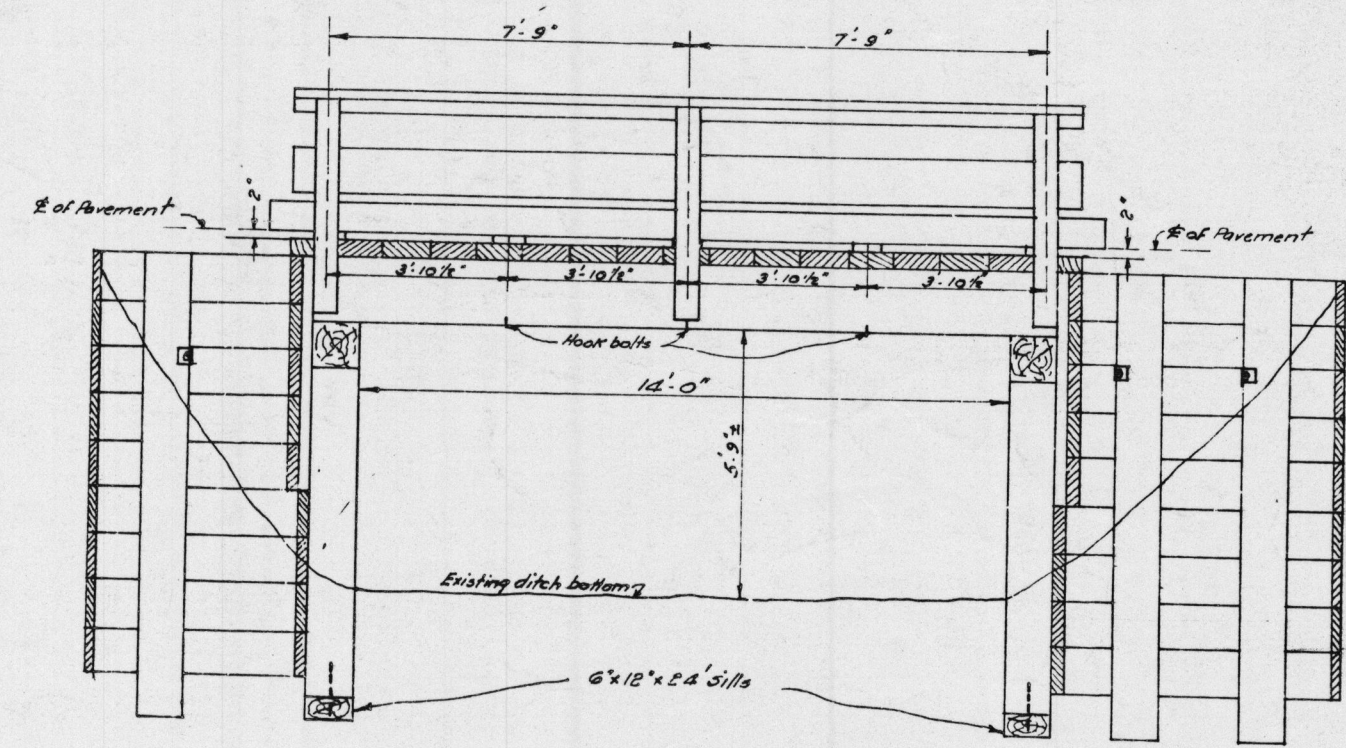


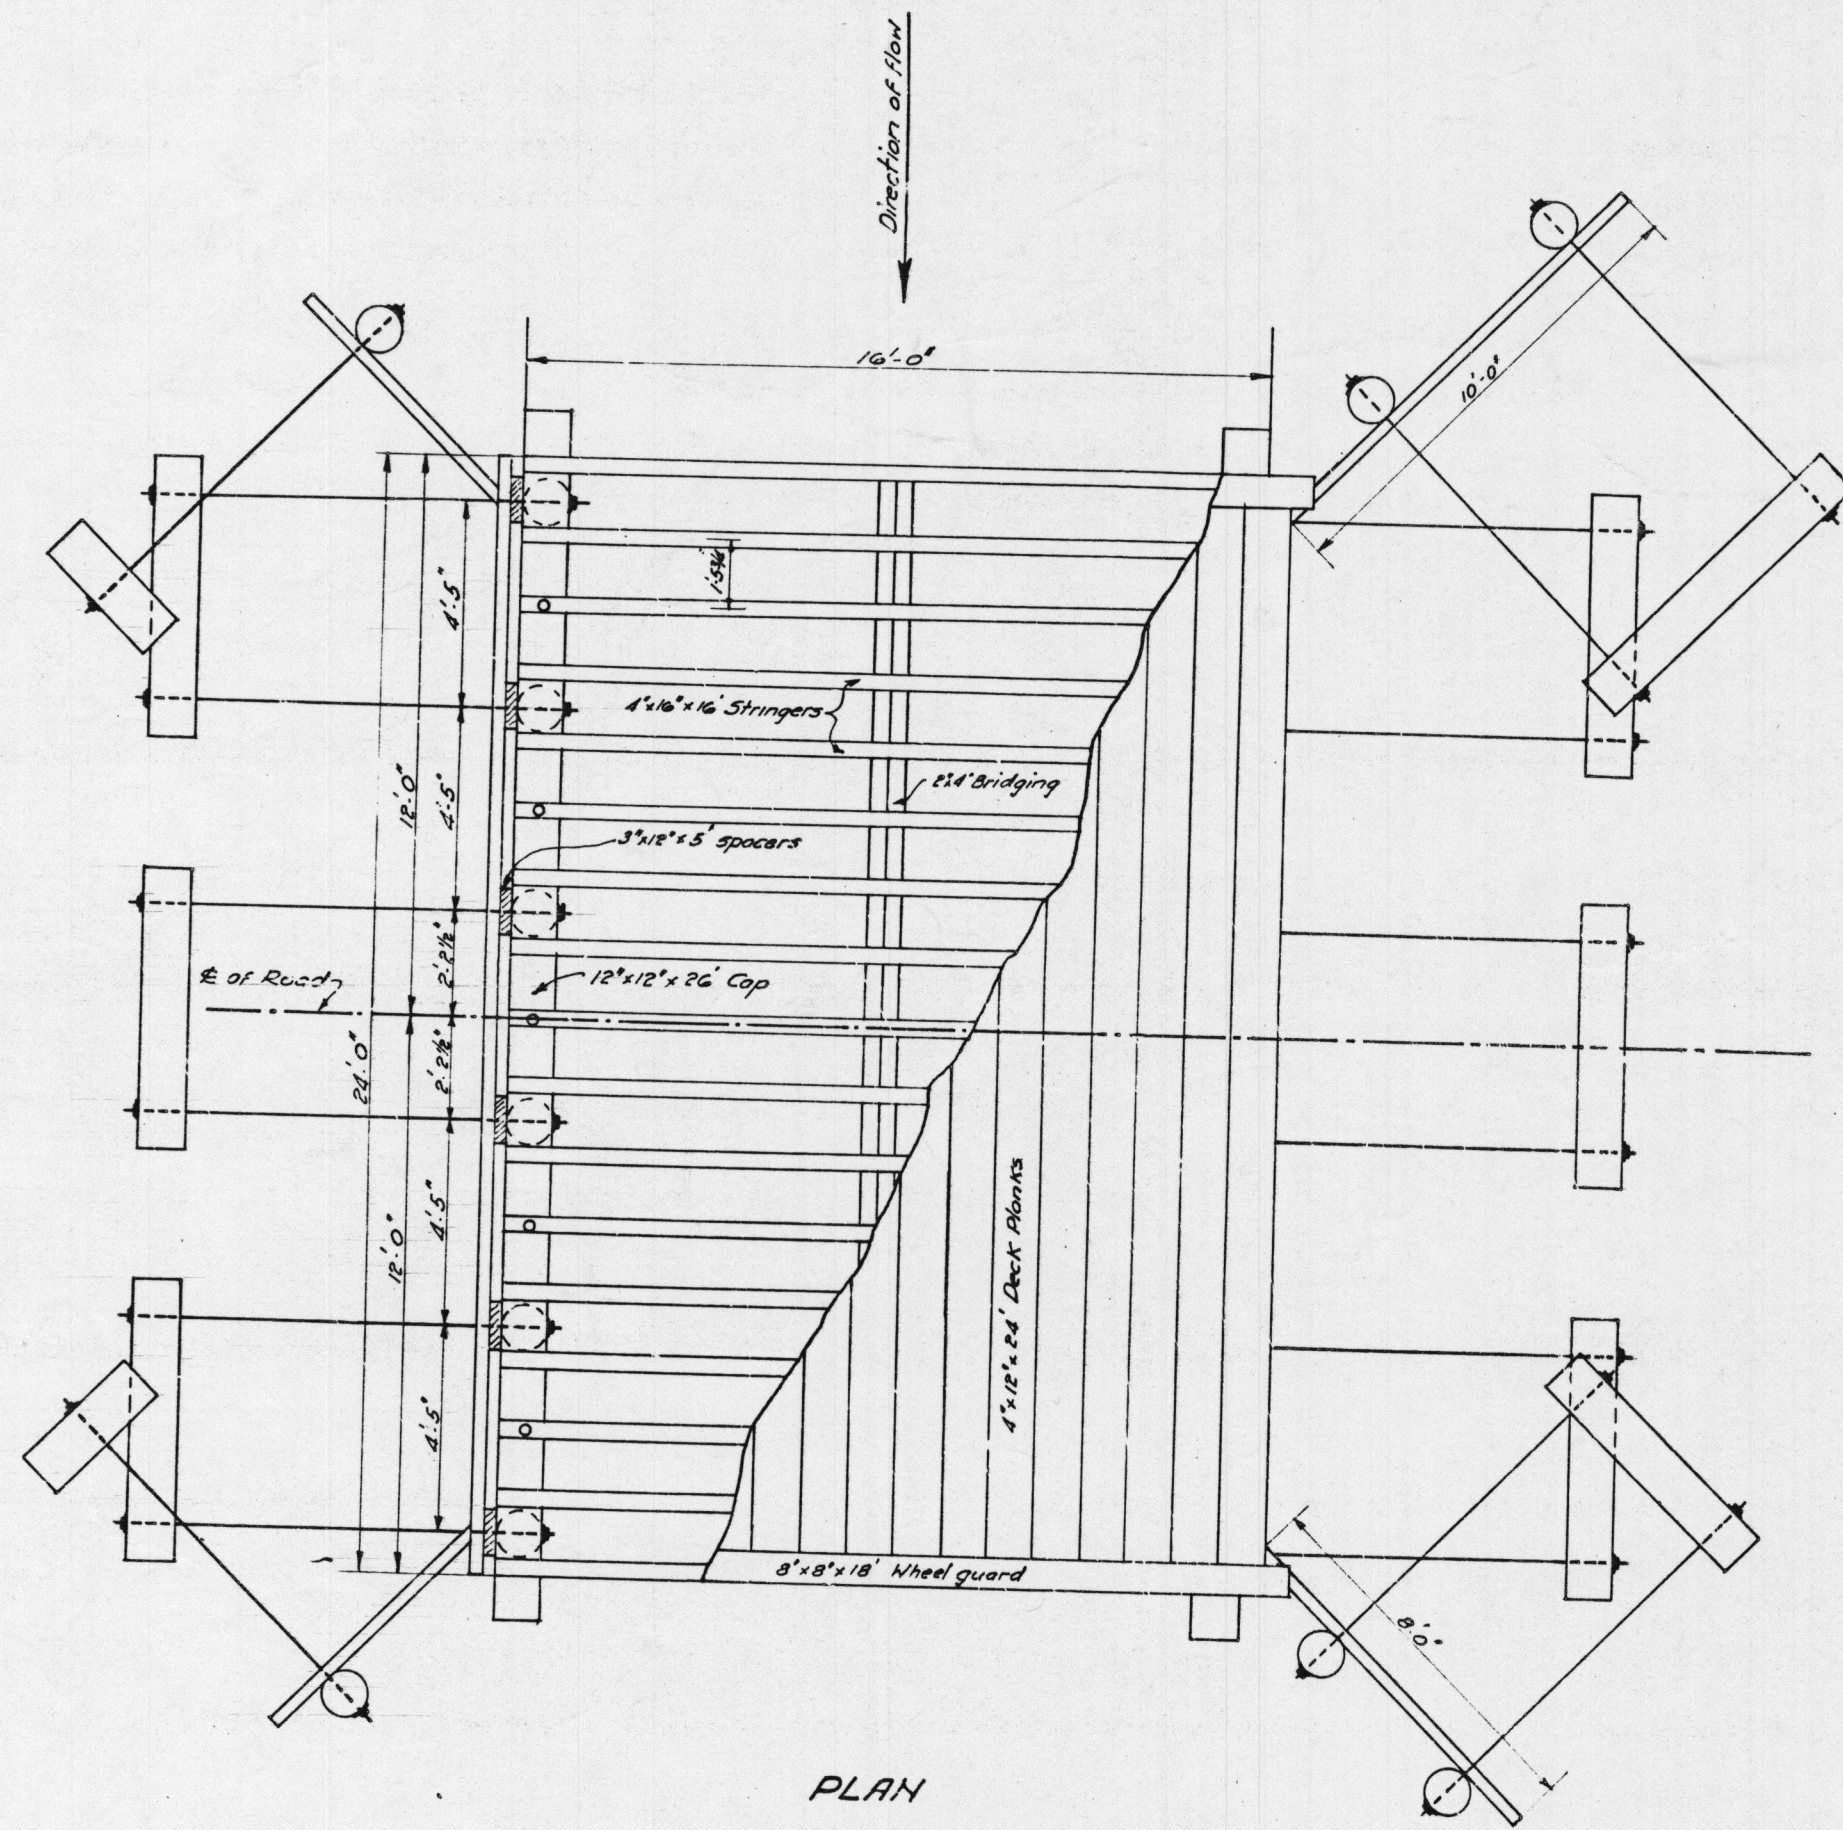

NOTES

Construction shall be in accordance with specifications and instructions for "Standard Wooden Culverts Orange Co. Road Department".
 Use 12"x12" square or 12" diameter round posts.
 Construct deadmen from available short pieces of piles or posts.
 Construct deadmen rods from sucker rod.
 Headwalls on West end of bridge to be built to existing rubble walls.
 Construct standard Handrail.

Bridge S-13
 Wooden Culvert Bryan Ave
 .35 mi e/o Myford Rd
 Sheet 1 of 1
 Rev. 2-23 / Scale-As Shown
 Yellum

MICROFILMED
 JUL 8 1960

ORANGE COUNTY ROAD DEPT.
 PLAN OF WOODEN CULVERT
 BRYAN AVENUE
 0.35 MILES EAST OF MYFORD ROAD
 STRUCTURE S-13
 Scales - As shown Sept. 1944

#14546
 S-13
 BRYAN AVENUE
 THOS. MAP: 830-E5
 55C-626
 1944