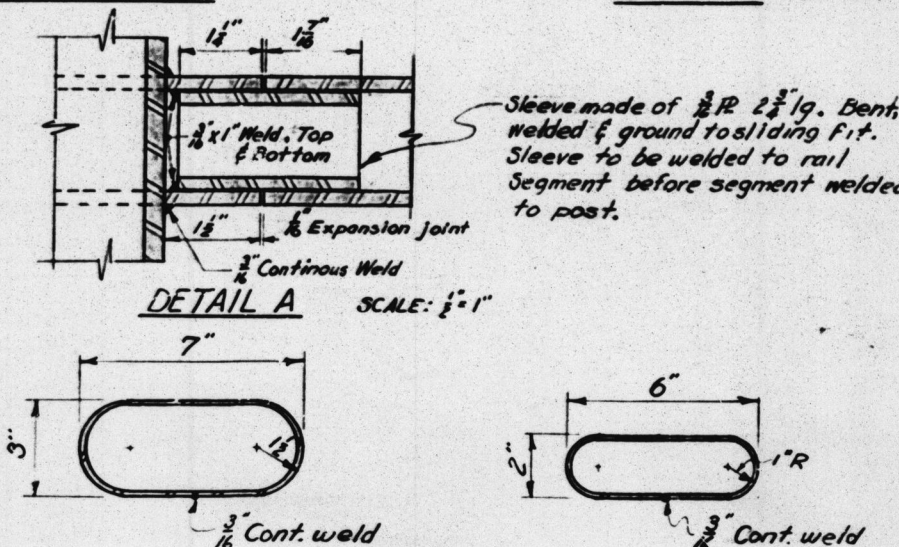
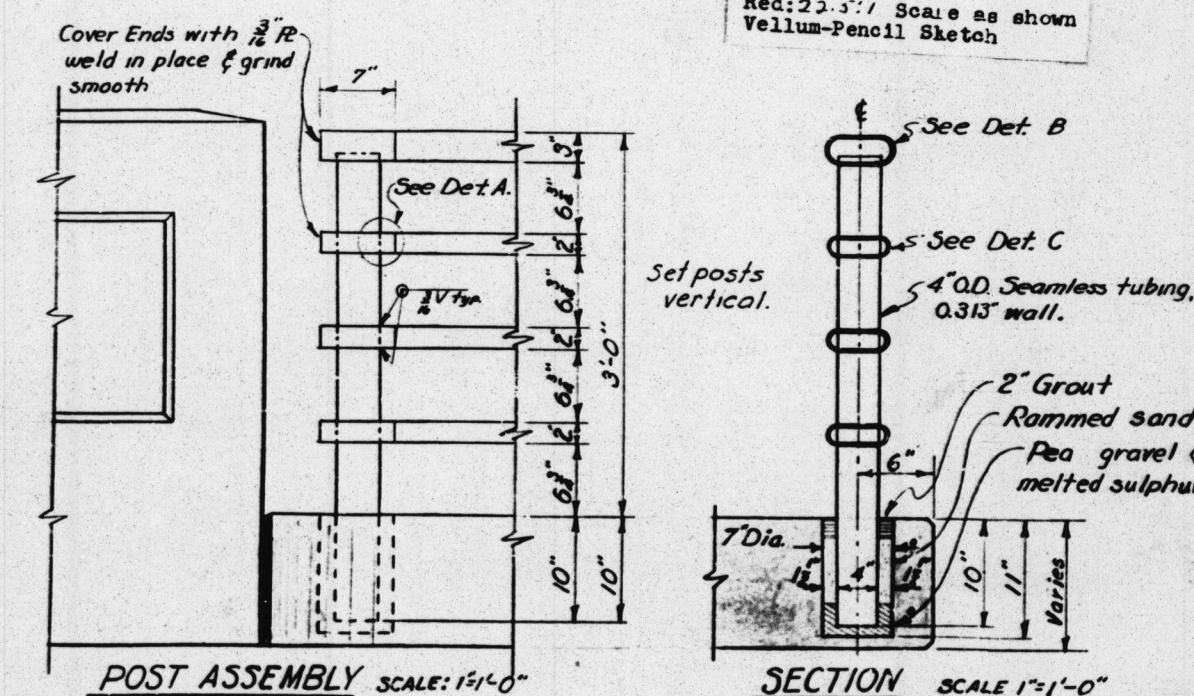
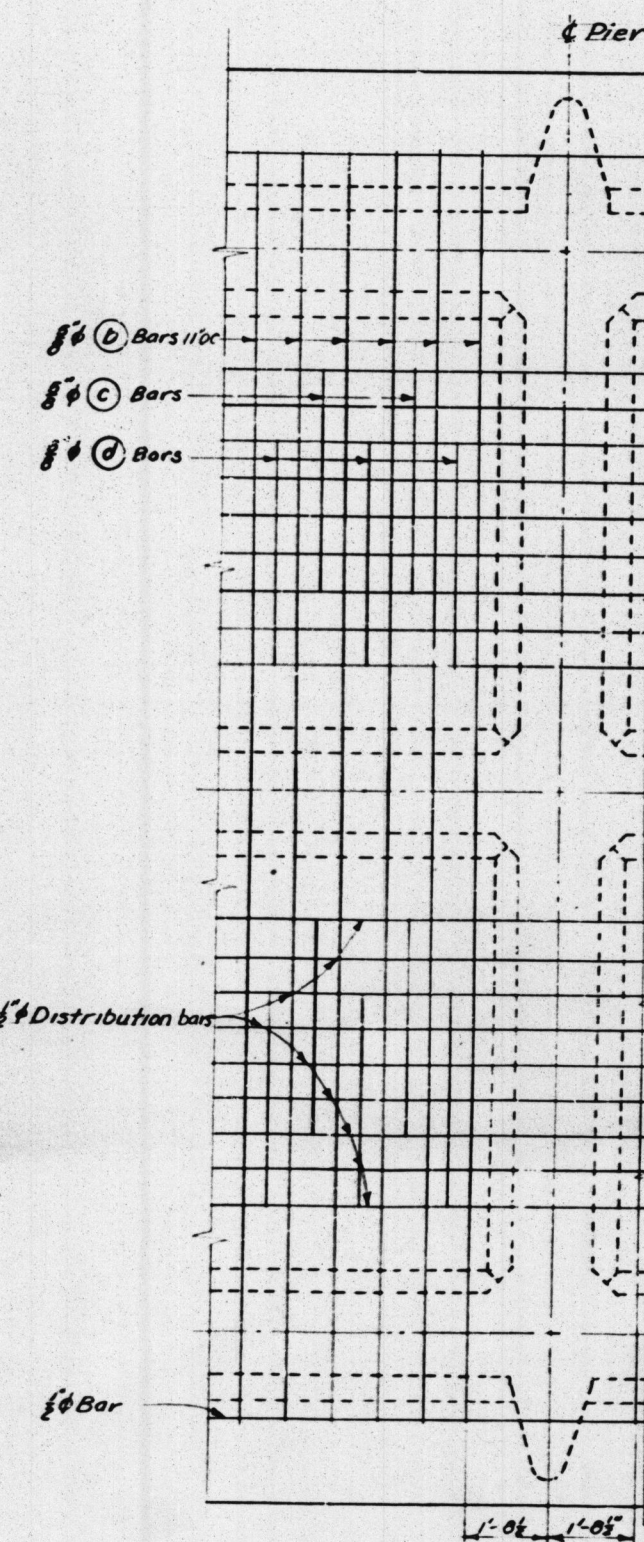
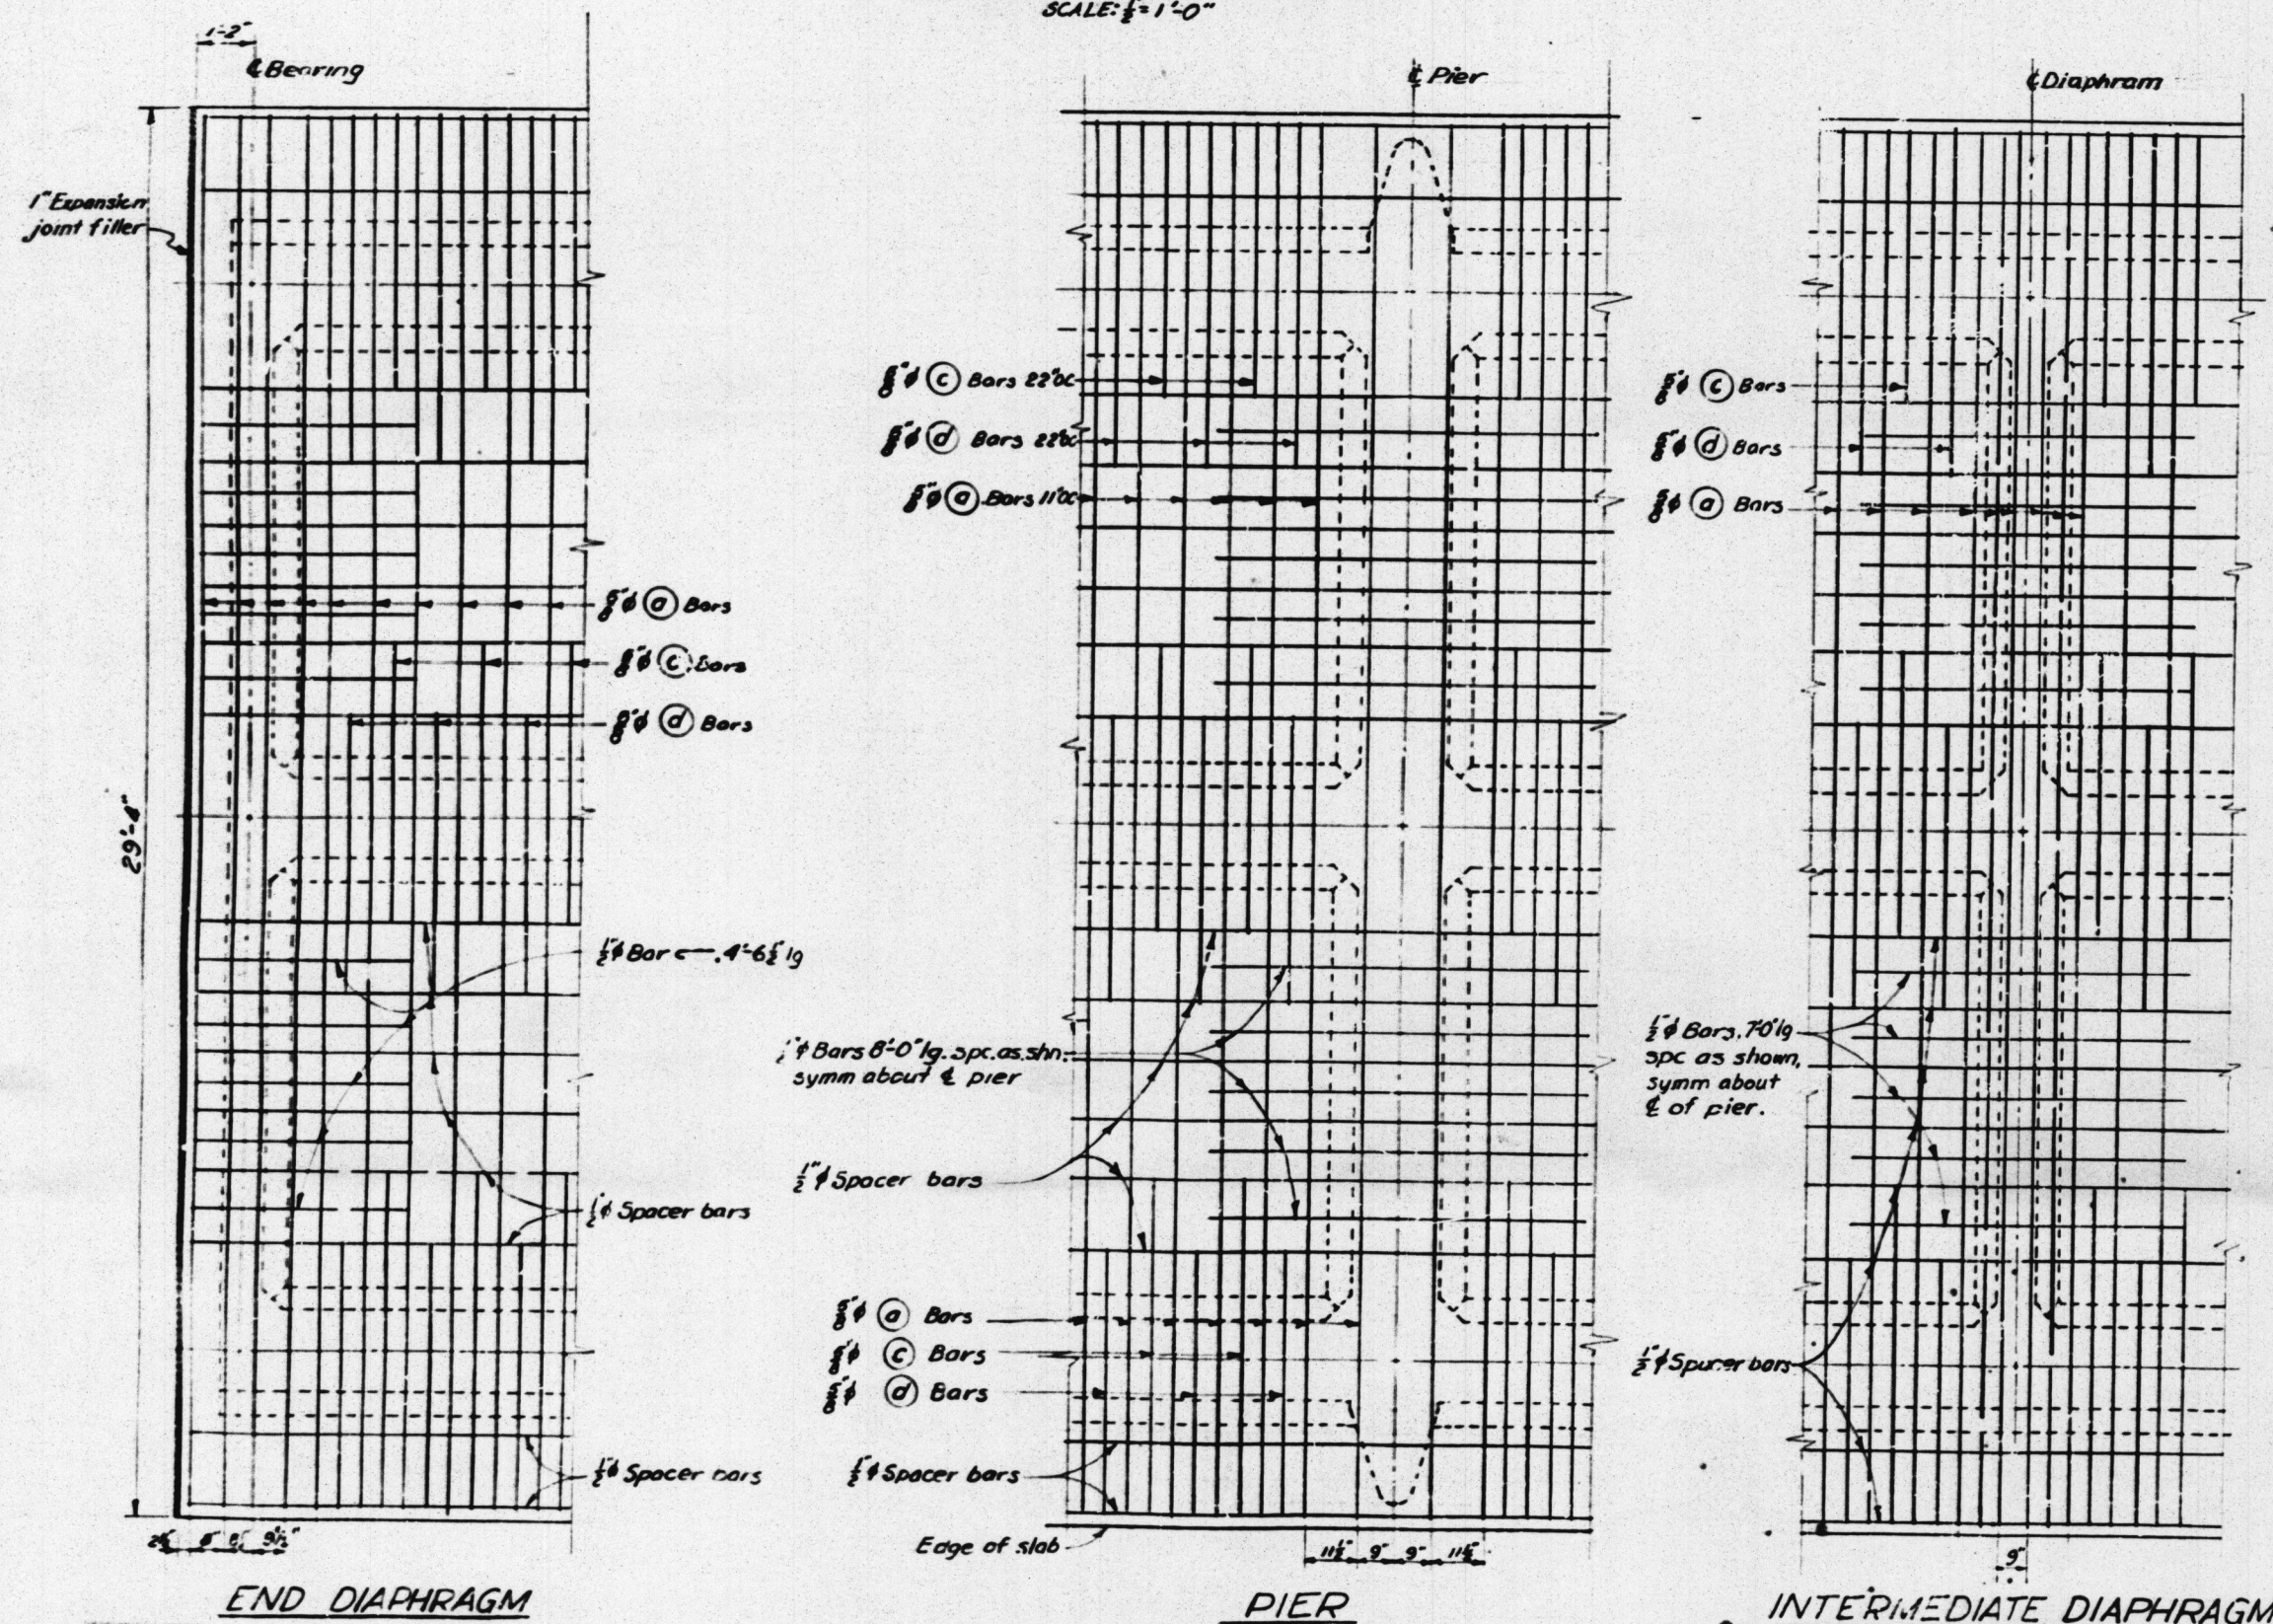
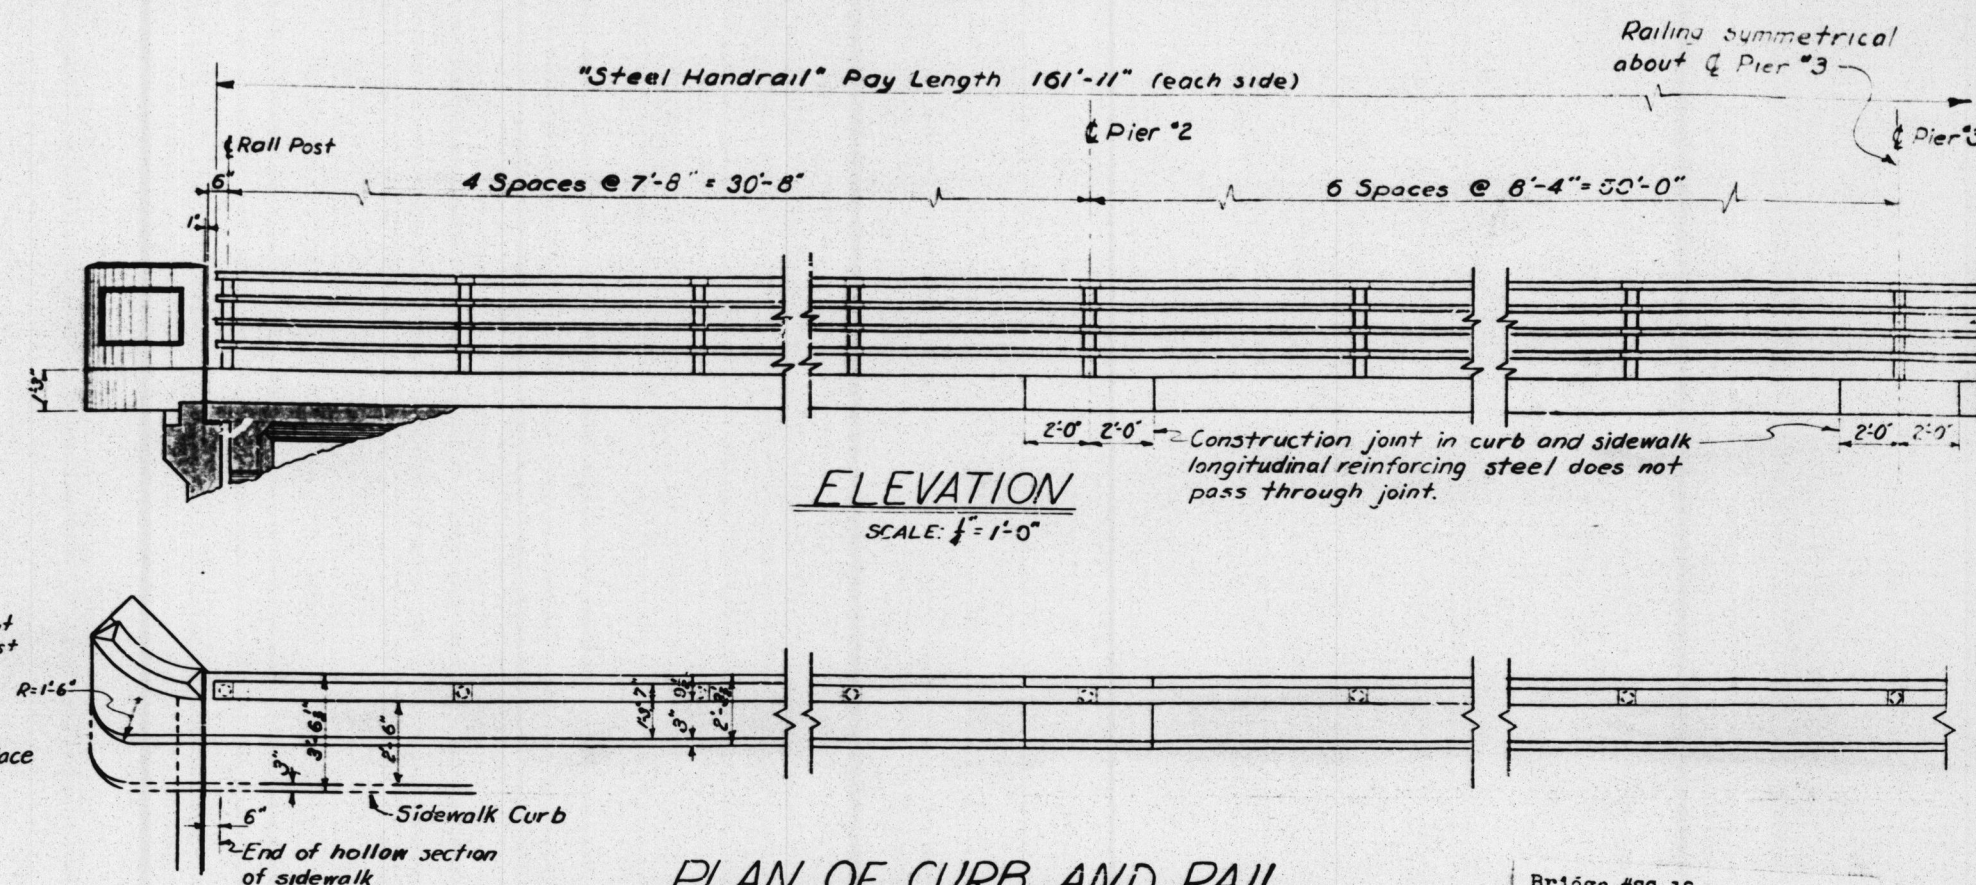
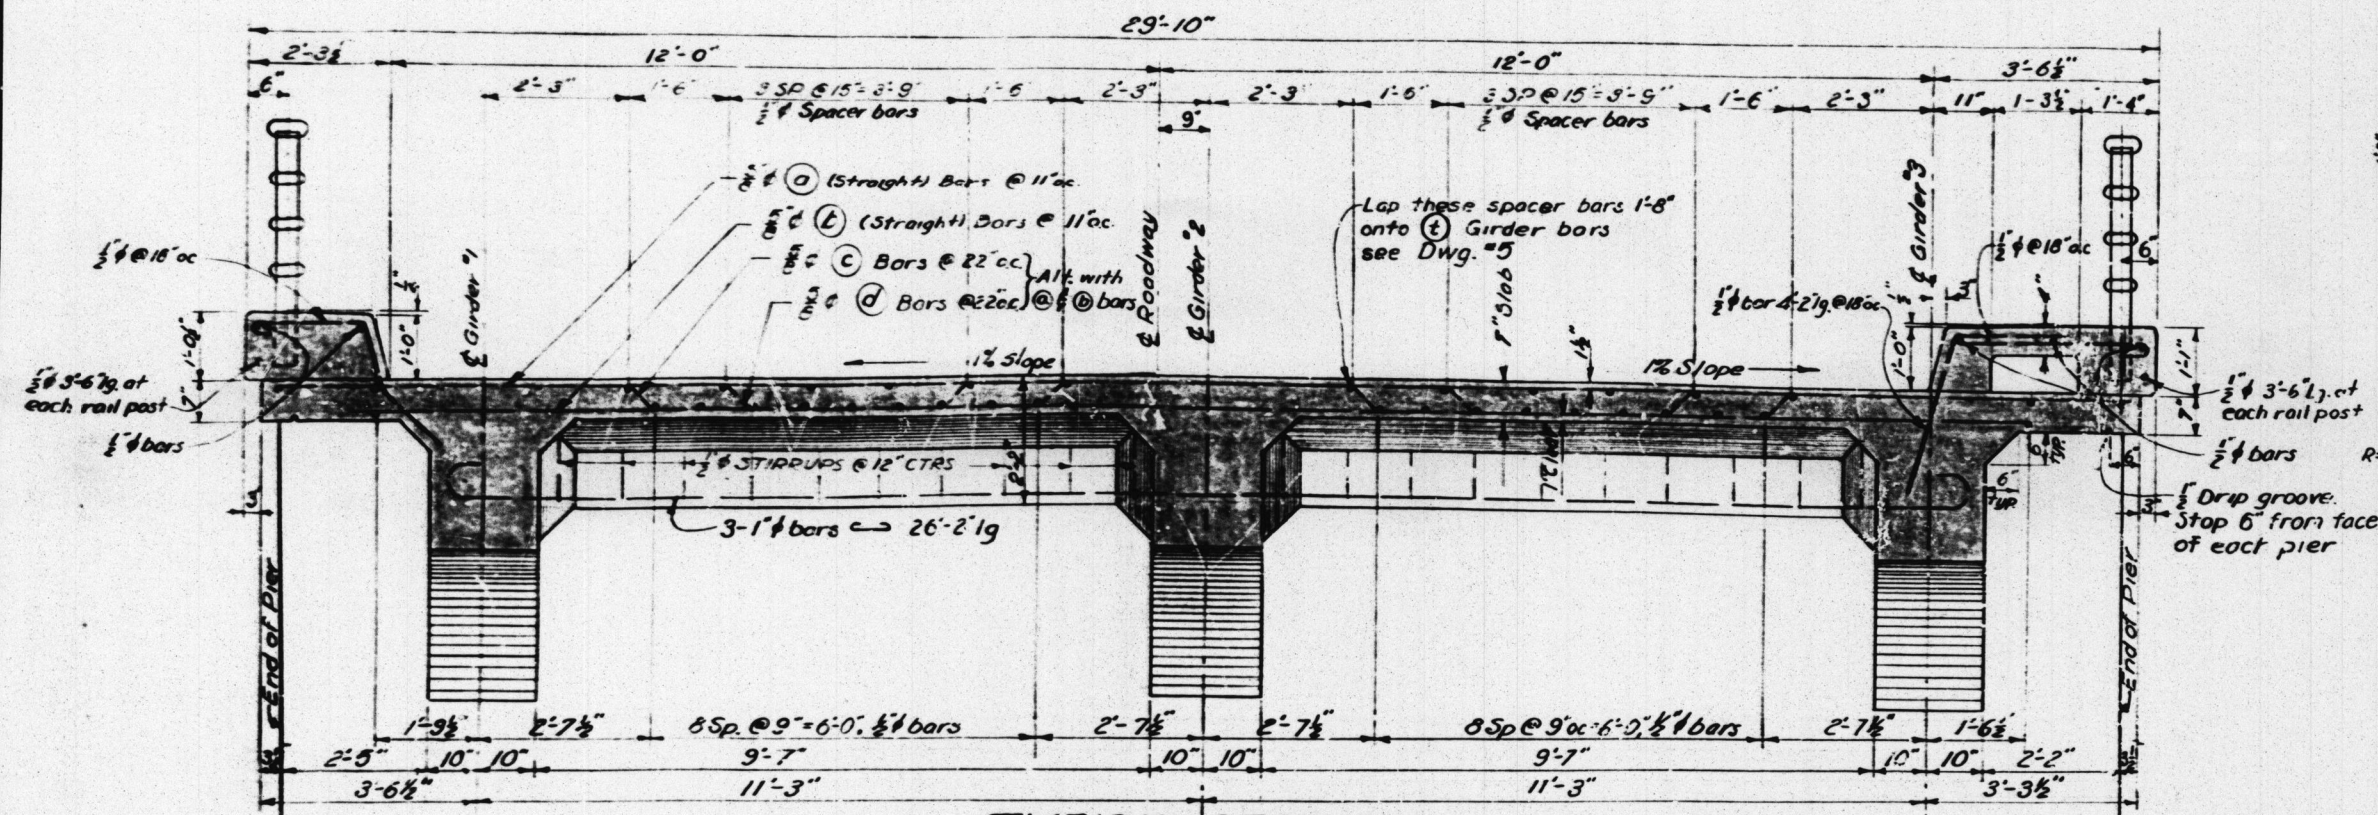


HANDRAIL DETAILS

APPROVED H. Sprenger
H. SPRENGER
SUPERINTENDENT OF HIGHWAYS

DATE 12-9-86

ORANGE COUNTY - CALIFORNIA
BRIDGE ACROSS SANTIAGO CREEK
ON CAMBRIDGE STREET
DECK DETAILS

DONALD R. WARREN CO. LA-46-18

ENGINEERS		JOB NO.
LOS ANGELES	SAN FRANCISCO	

Donald P. Heuer	11-15-46	4
-----------------	----------	---

CALIF. REG. NO. 1166	DATE	DRAWING NO.
----------------------	------	-------------

LA-46-18

JOB NO.