



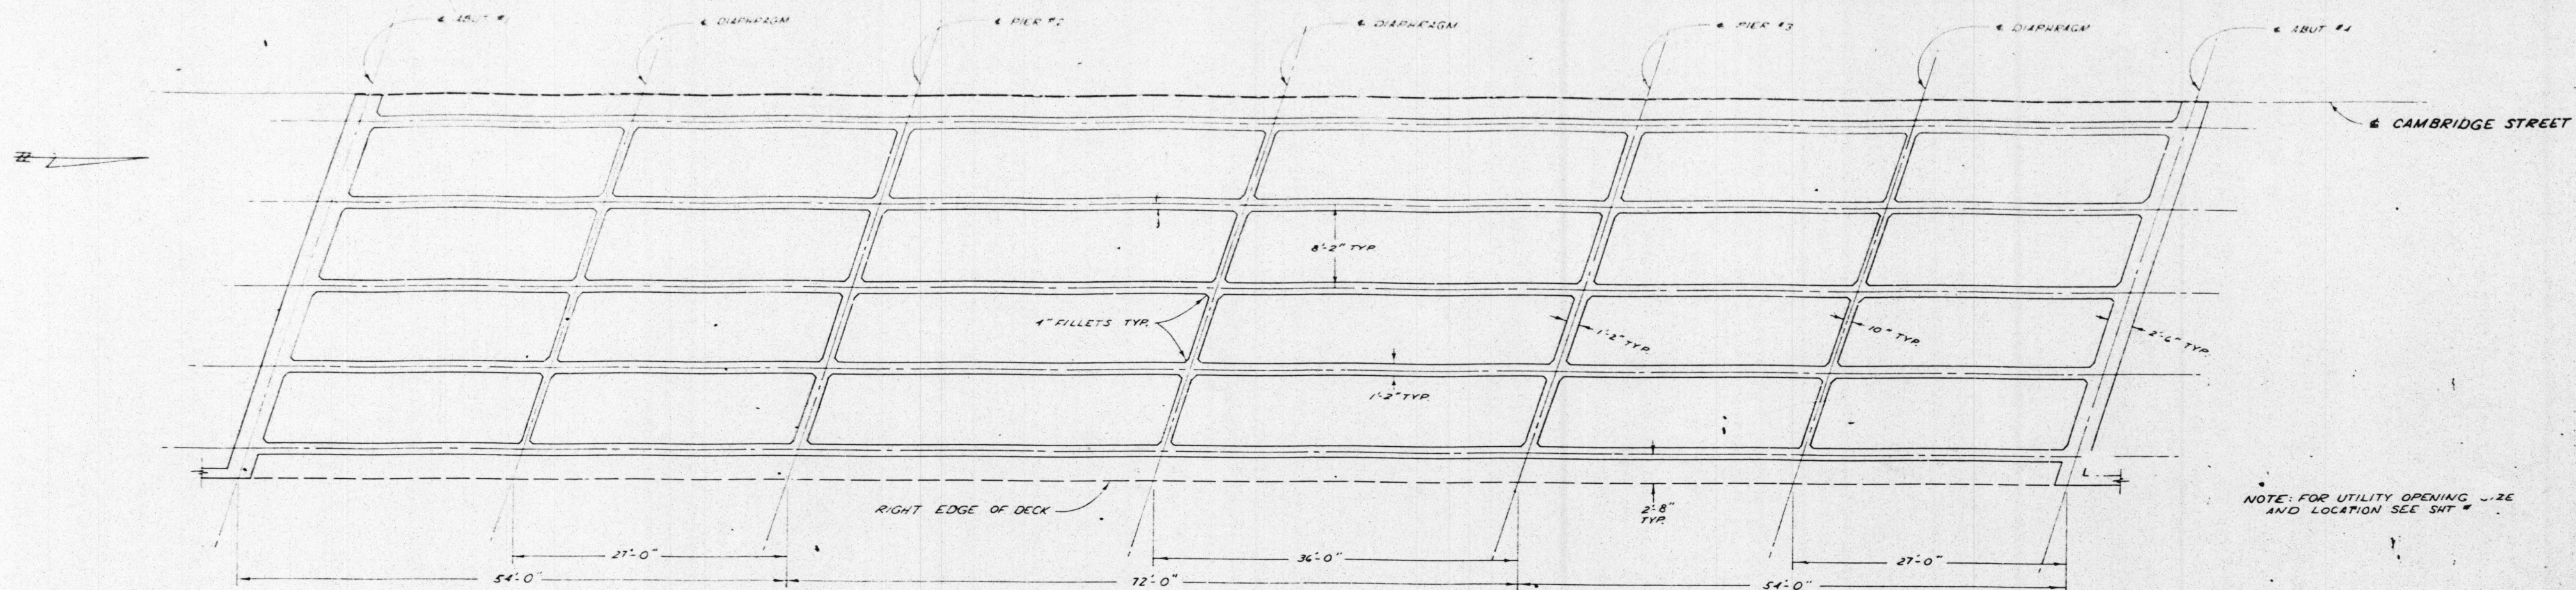

SUPERSTRUCTURE LAYOUT PLAN


SCALE 1/8" = 1'-0"

NOTE: FOR UTILITY OPENING SIZE AND LOCATION SEE SHY #

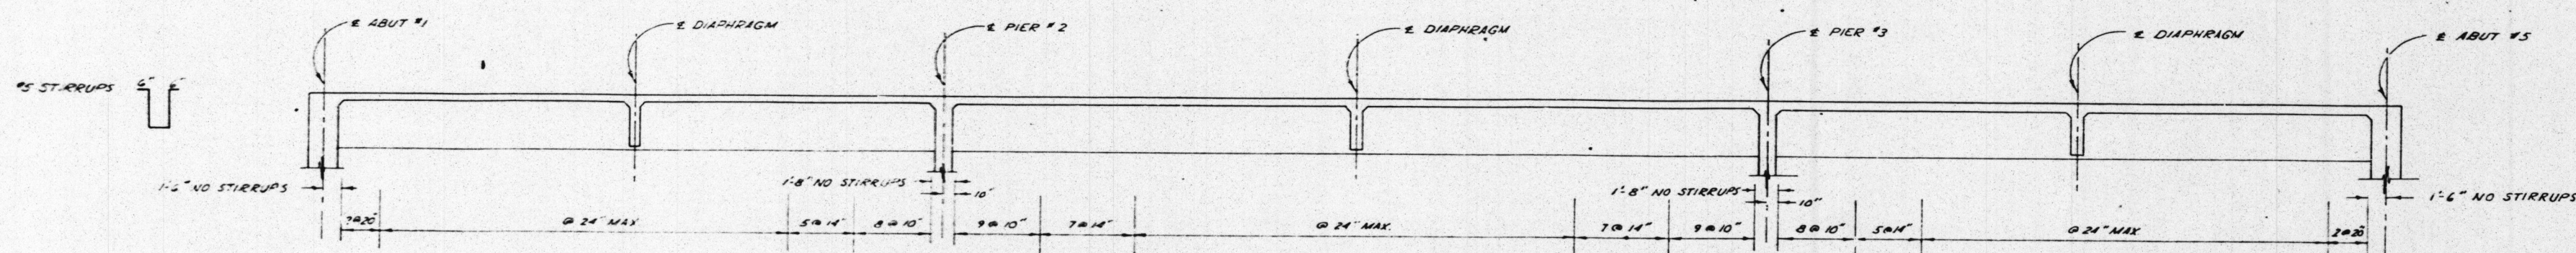

LONGITUDINAL SECTION - STIRRUP SPACING

SCALE 1/8" = 1'-0"

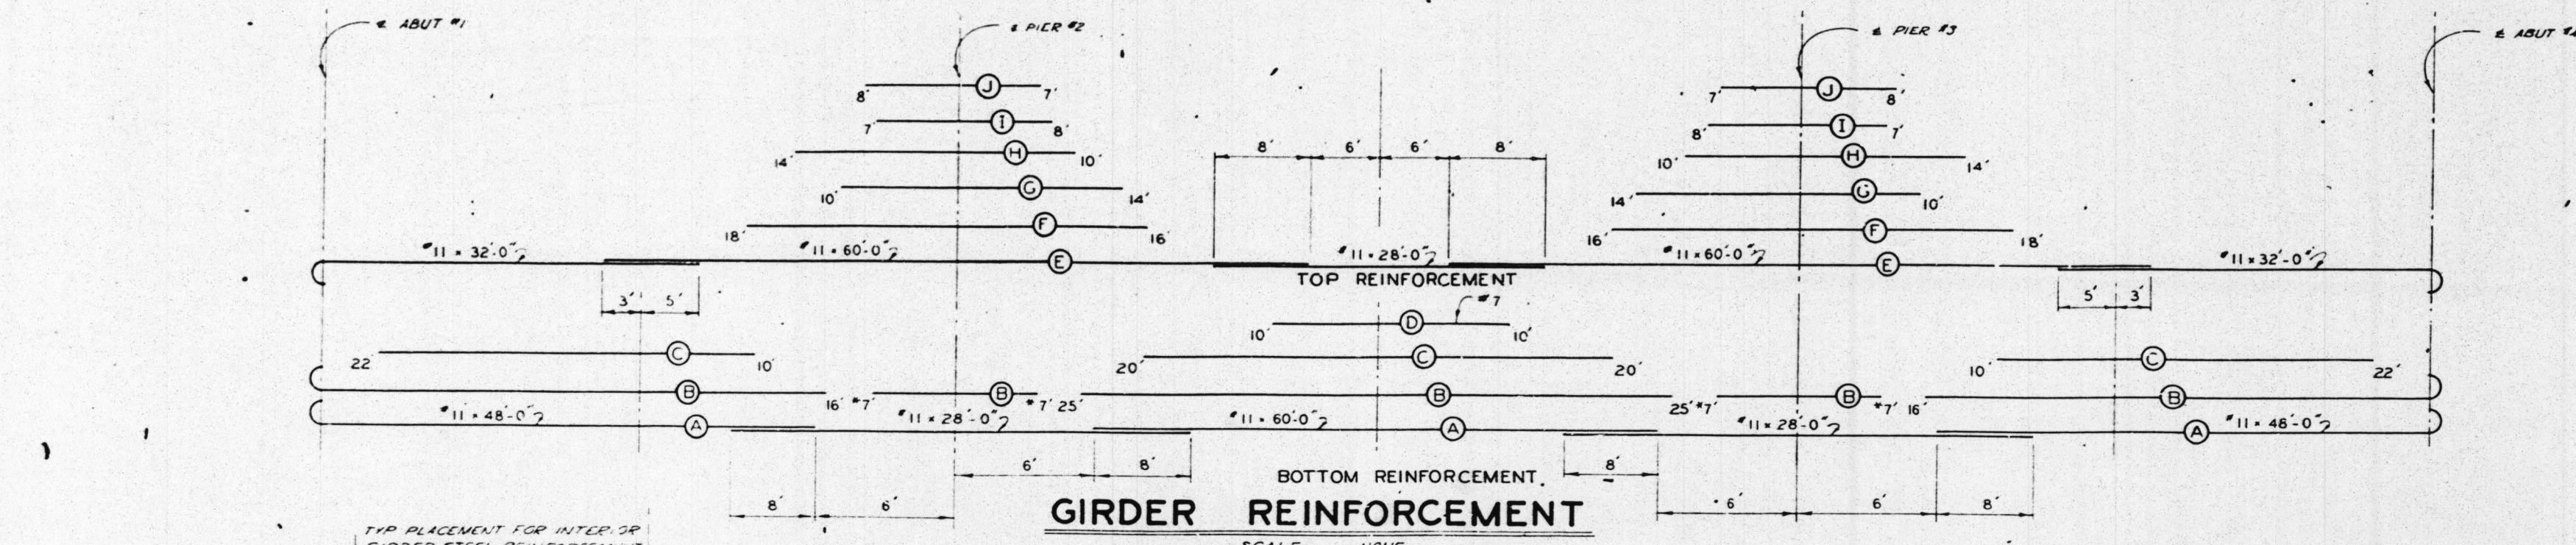


GIRDER REINFORCEMENT

SCALE NONE

NOTE: ALL TOP REINF IS #9 BAR AND DIM FROM # PIER, EXCEPT AS NOTED. ALL BOTTOM REINF IS #11 BAR AND DIM FROM # SPAN EXCEPT AS NOTED.

* THIS BAR DIM FROM # PIER

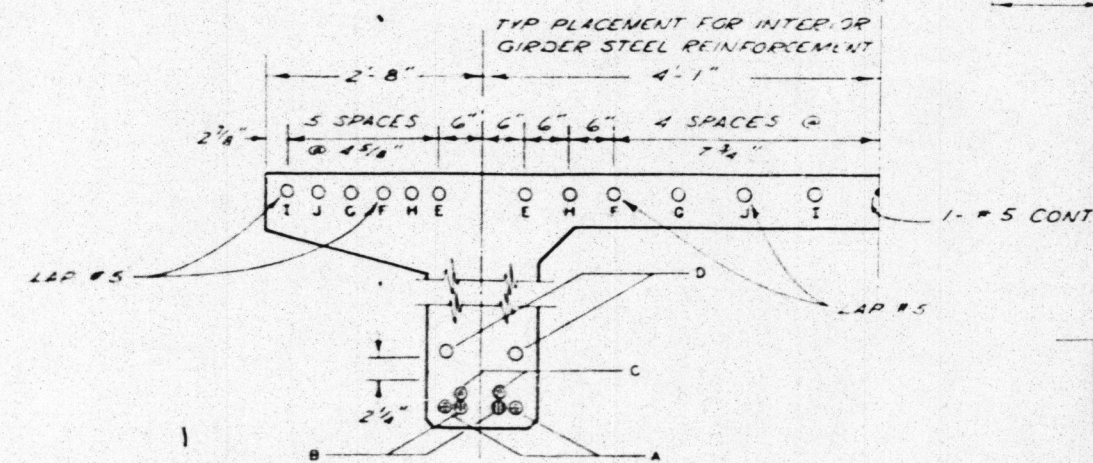

REINFORCEMENT PLACING DIAGRAM

A BAR SPLICE DETAIL

C-0 (10871)

5/1