

ACQUISITION AND IMPROVEMENT DIST. NO. 1
 SHEET NO. 1 OF 2 SHEETS
 SCALE: As Shown
 Approved: _____ Engineer: _____

Note:-
 All Portland Cement Concrete to be Class A

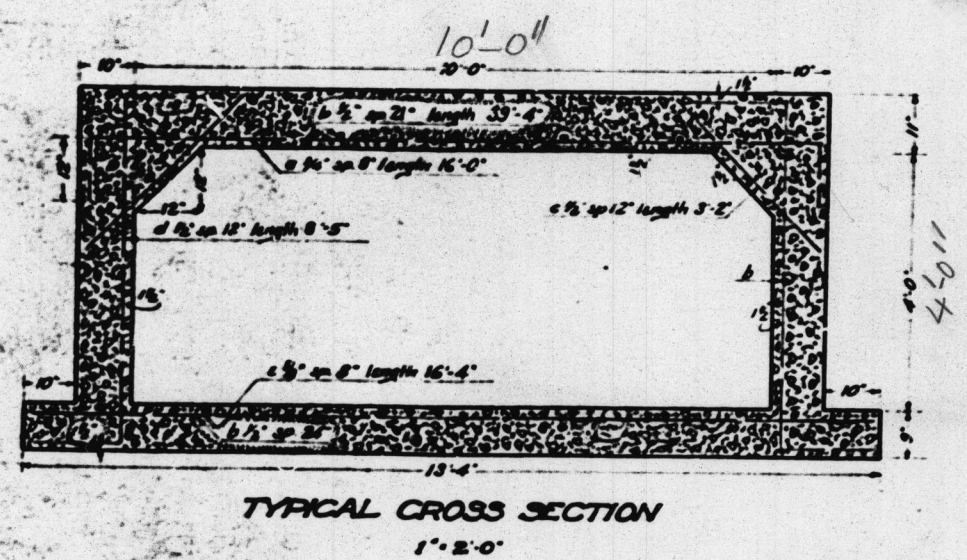
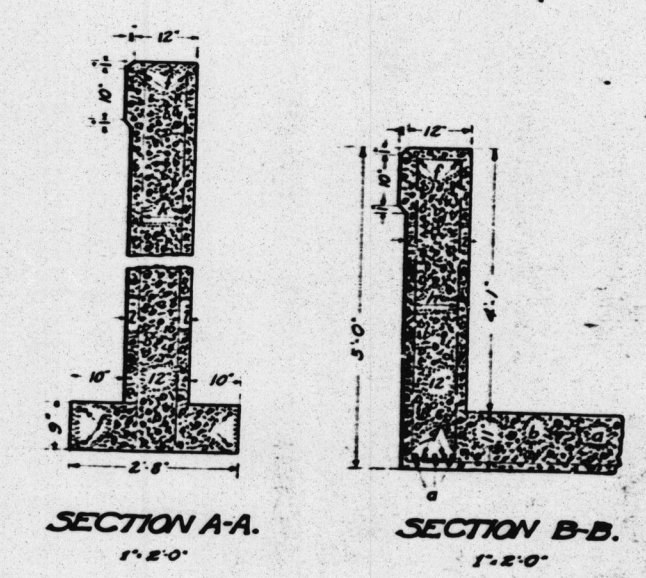
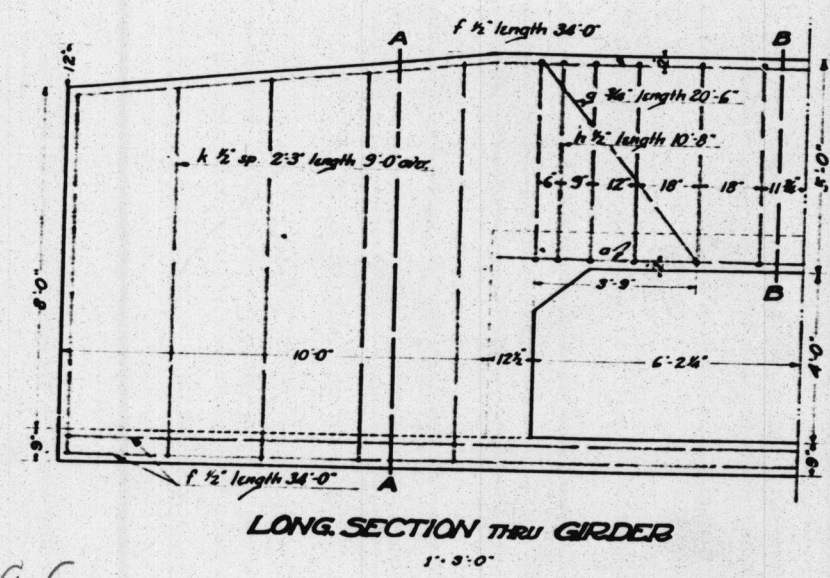
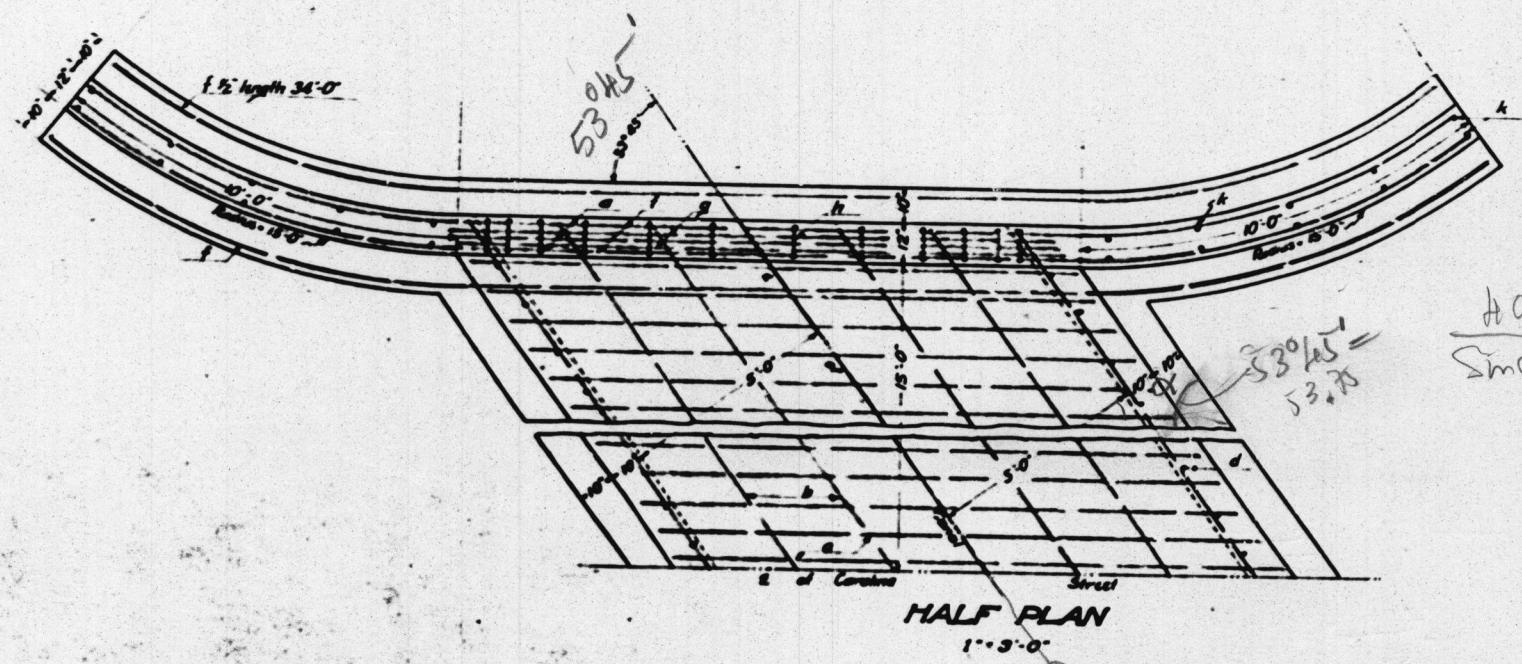
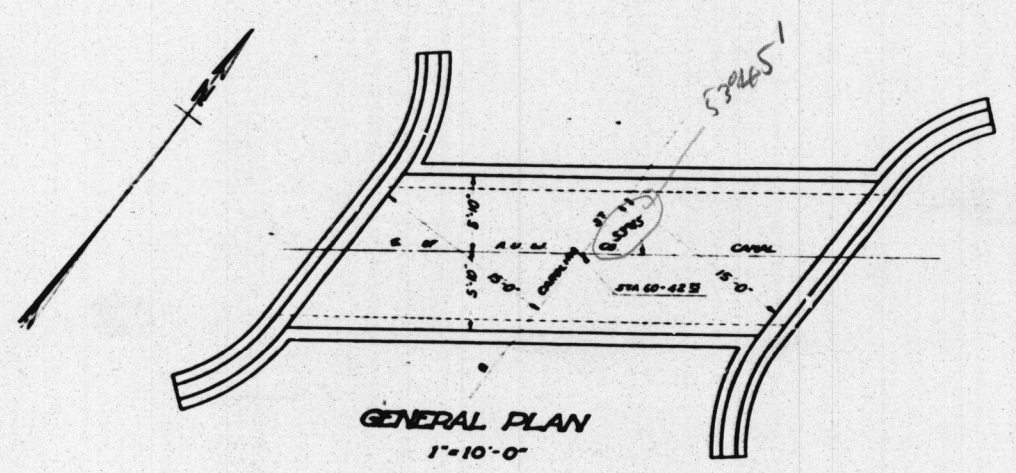


TABLE OF QUANTITIES

Item	Qty	Unit	Length
a	32	sq	10'-0"
b	76	sq	33'-4"
c	62	sq	3'-8"
d	62	sq	8'-8"
e	46	sq	16'-8"
f	12	sq	24'-0"
g	4	sq	20'-6"
h	24	sq	10'-8"
i	40	sq	3'-0"

4428' Corrugated square box
 222' Cul. Vols. Port. ad
 Cement concrete.

REINFORCED PORTLAND CEMENT
CONCRETE CULVERT
 CAROLINA ST. AT ENGR'S STA 60+42.75

MICROFILMED
 JUL 6 1960

Culvert #S-129
 Carolina St. at Engineer's
 Sta 60 + 42.75
 Sheet 1 of 2
 Red: 22.5% scale as shown
 Blue: line print

#14596 Borne 1960
 S-129
 CAROLINA ST AVE.

RCB 10'x4'
 L=50'

$\frac{40}{50} = 49.6$
 $\frac{50}{50} = 100$