




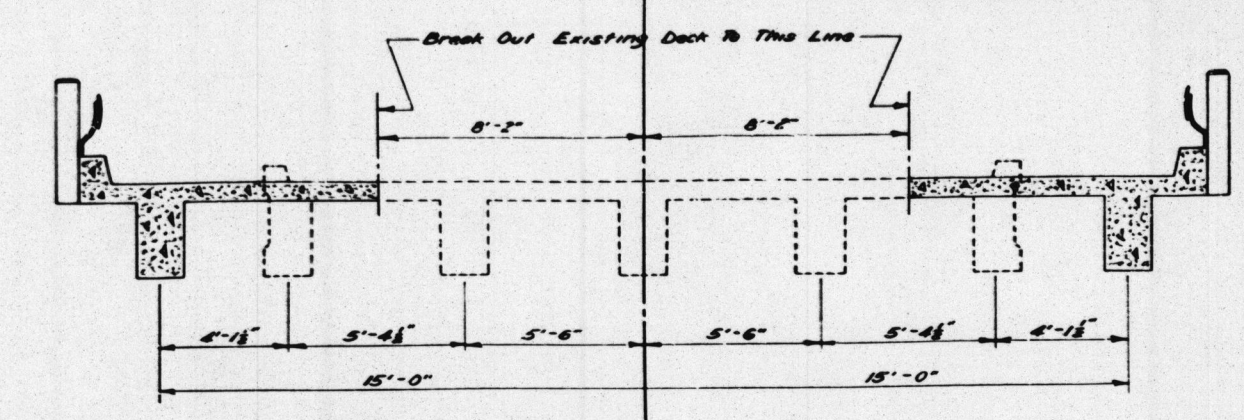


SECTION A-A
SCALE: 1" = 4'

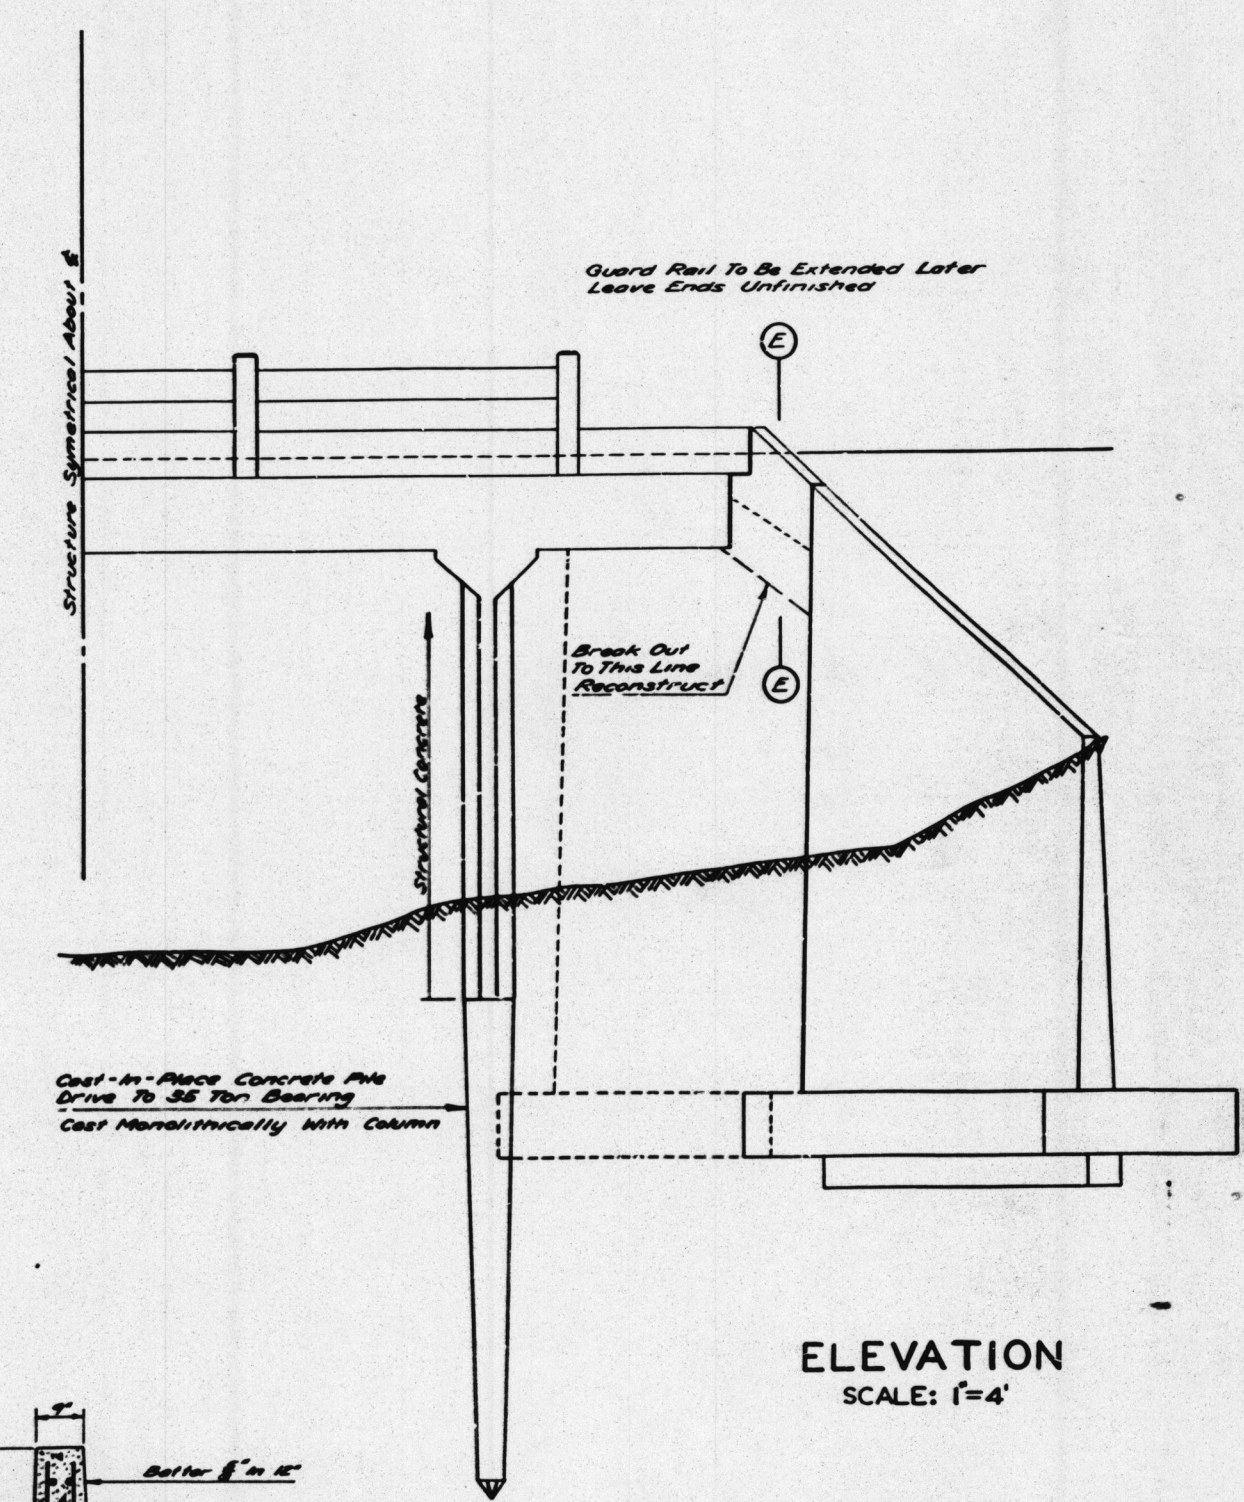

ELEVATION
SCALE: 1" = 4'

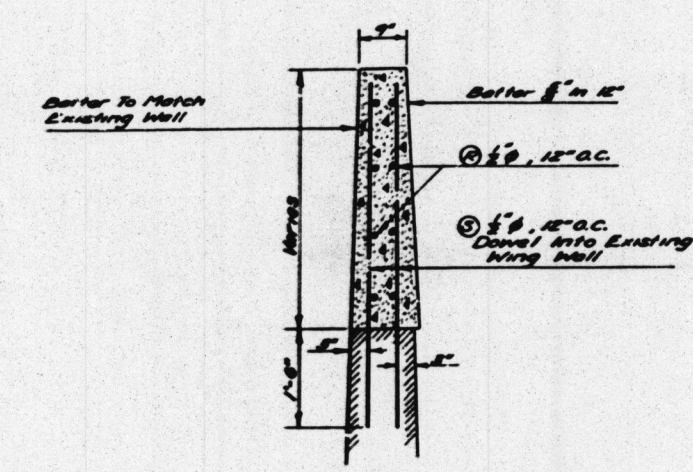

SECTION E-E
SCALE: 1" = 2'

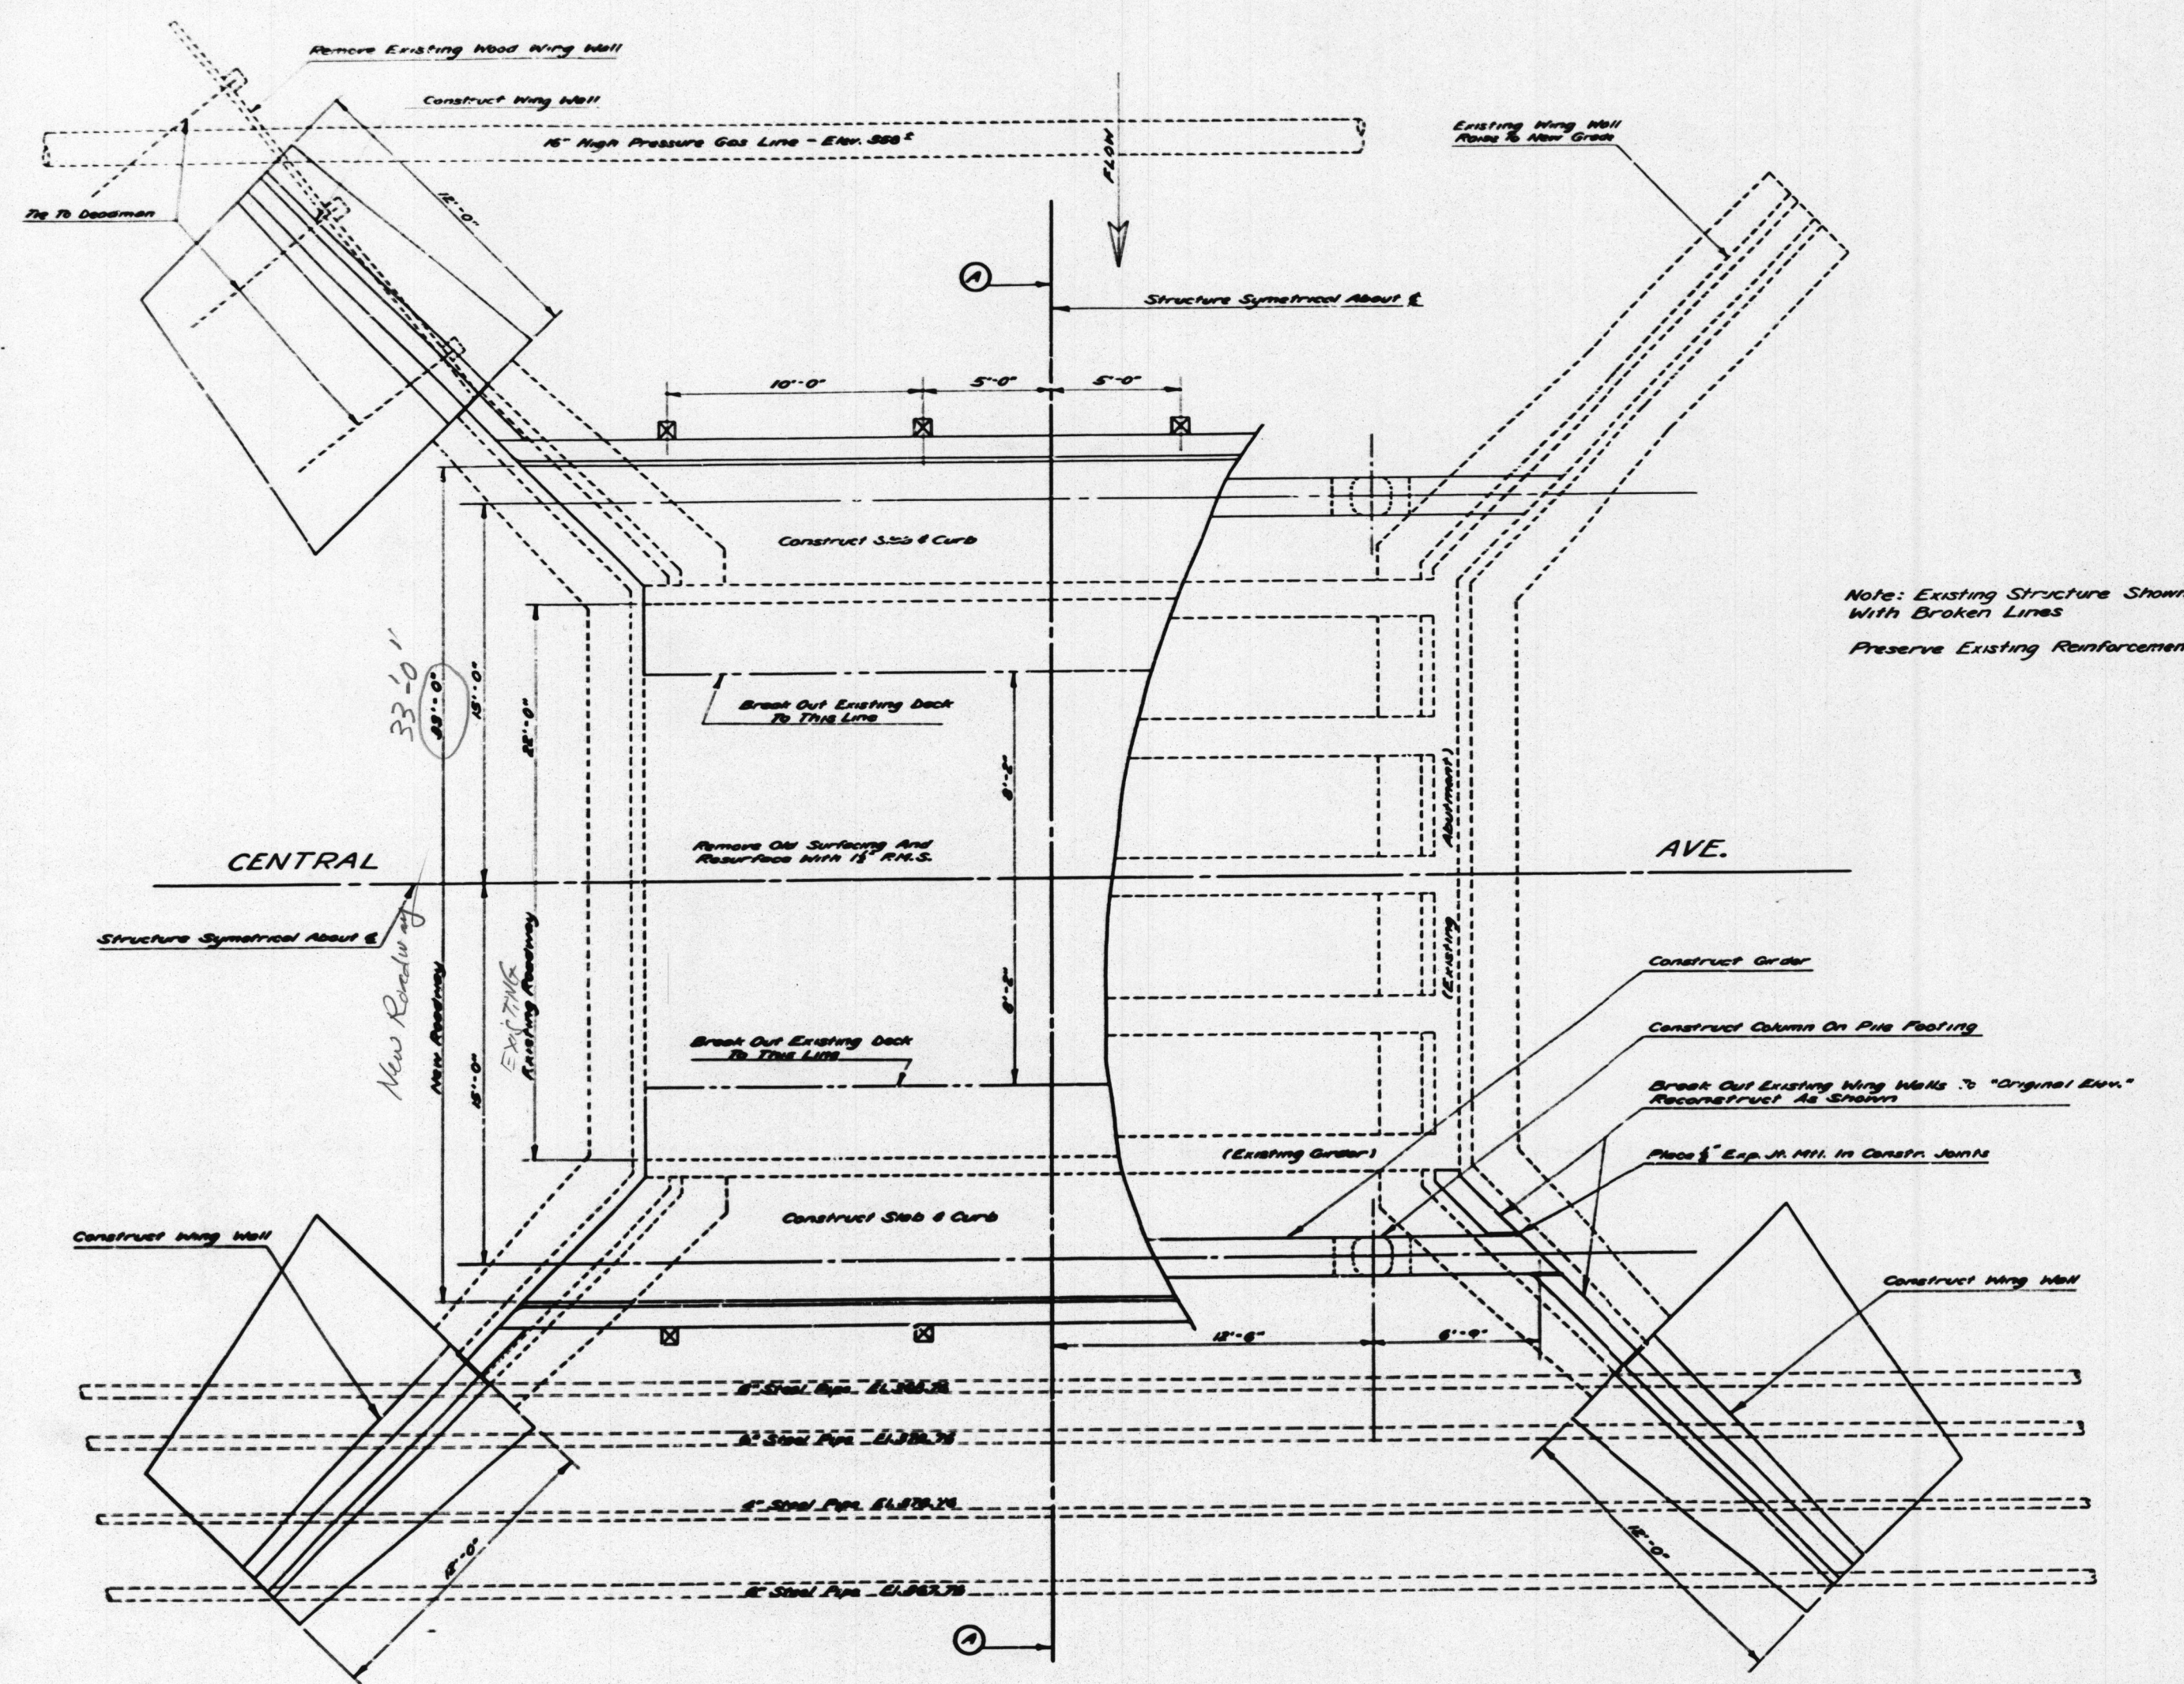

PLAN
SCALE: 1" = 4'

Note: Existing Structure Shown
With Broken Lines
Preserve Existing Reinforcement

Bridge BR-9
Central Ave Between
La Mirada Ave & Rd on
Co. Line
Sheet 3 of 4
(1) 2.2.5.1 Scale-As Shown
Linen

DATE	BY	CHKD	APPD
4-11-49	R.M.B.		
4-11-49	A.S.K.		
4-11-49	J.M.C.		

BRIDGE BR 9 - STA. 245+38

Sht. 374