



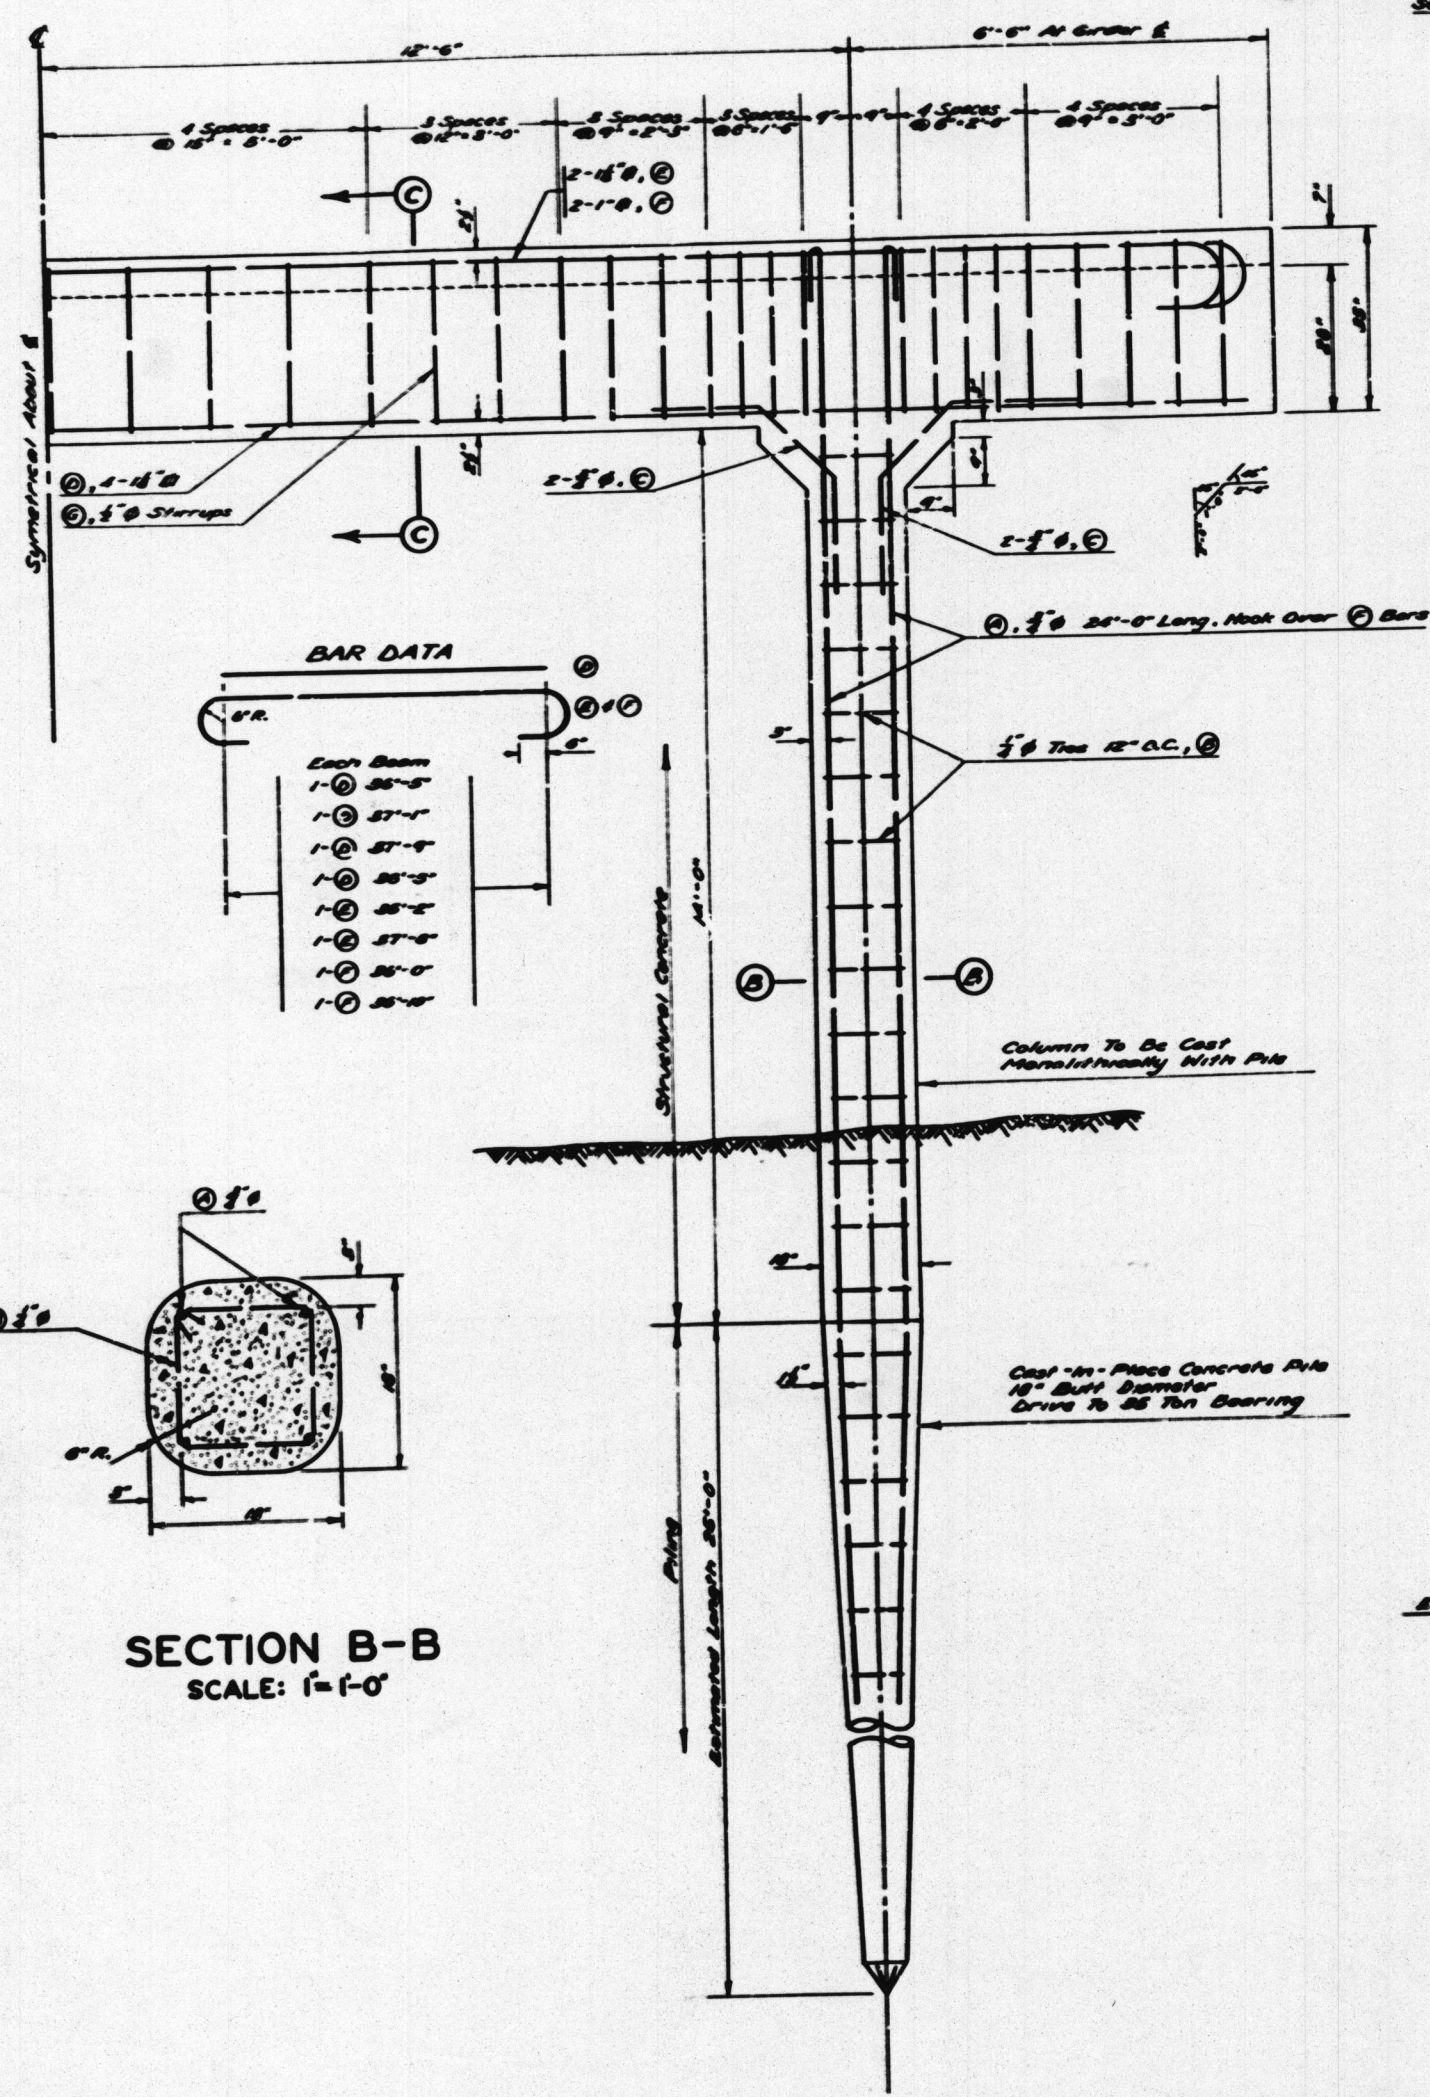


SECTION B-B
SCALE: 1"=1'-0"


GIRDER AND COLUMN DETAIL
SCALE: 1/2"=1'-0"

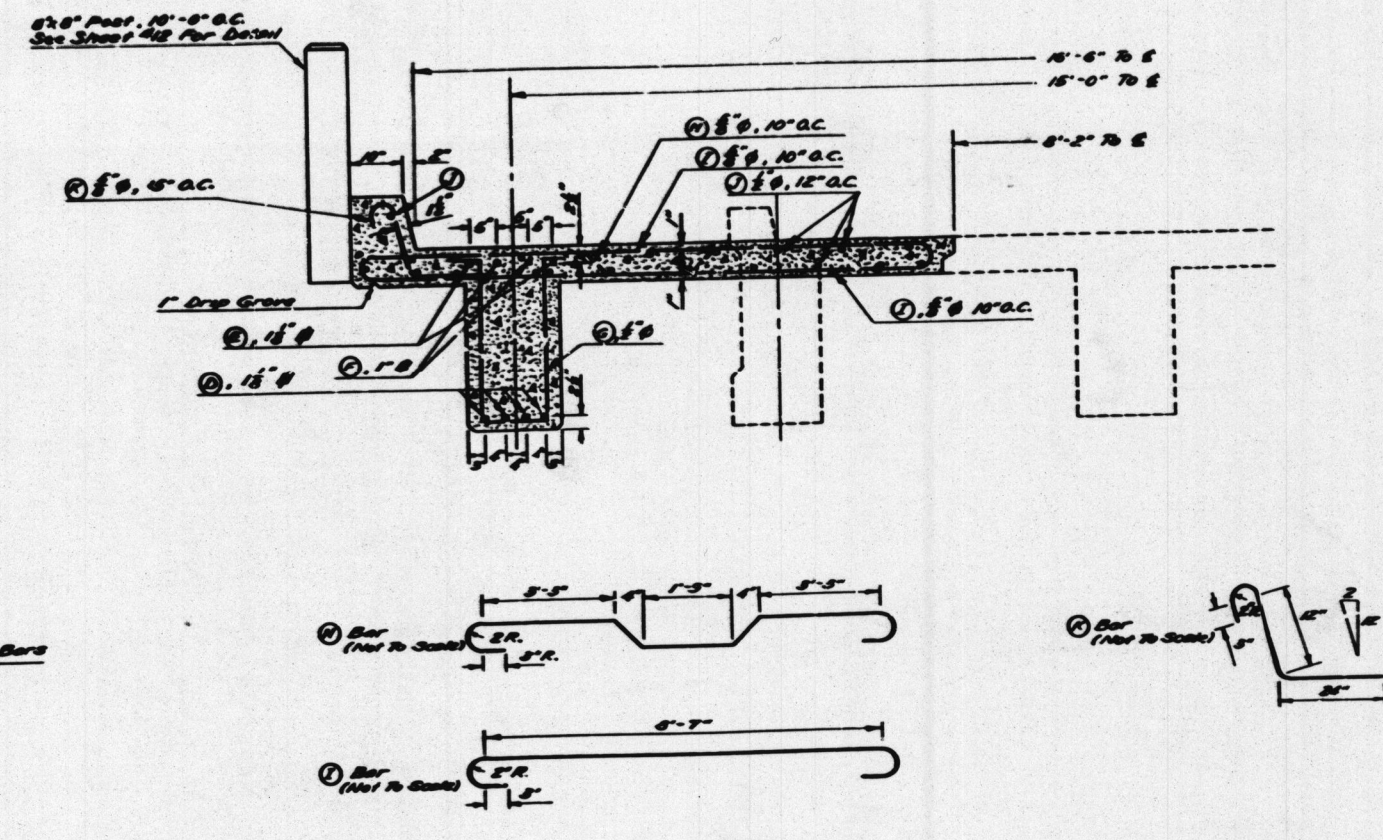


SECTION C-C
SCALE: 1/2"=1'-0"

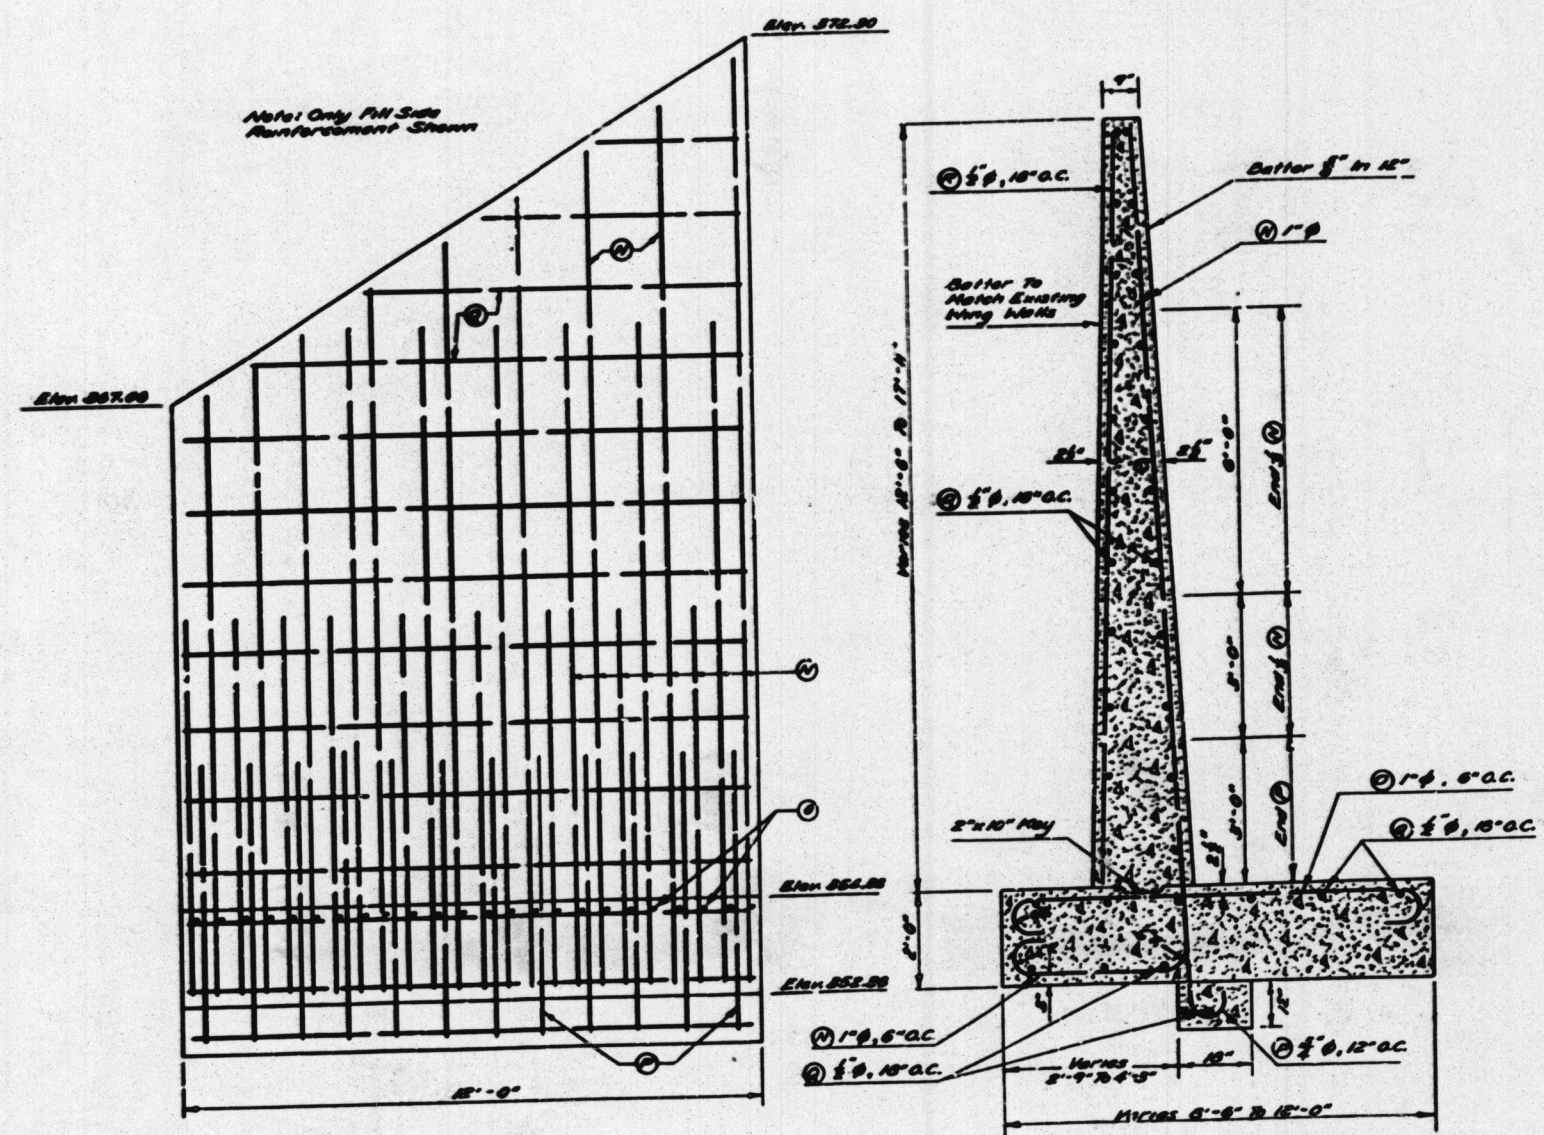

TYPICAL WING SECTIONS
SCALE: 3/8"=1'-0"

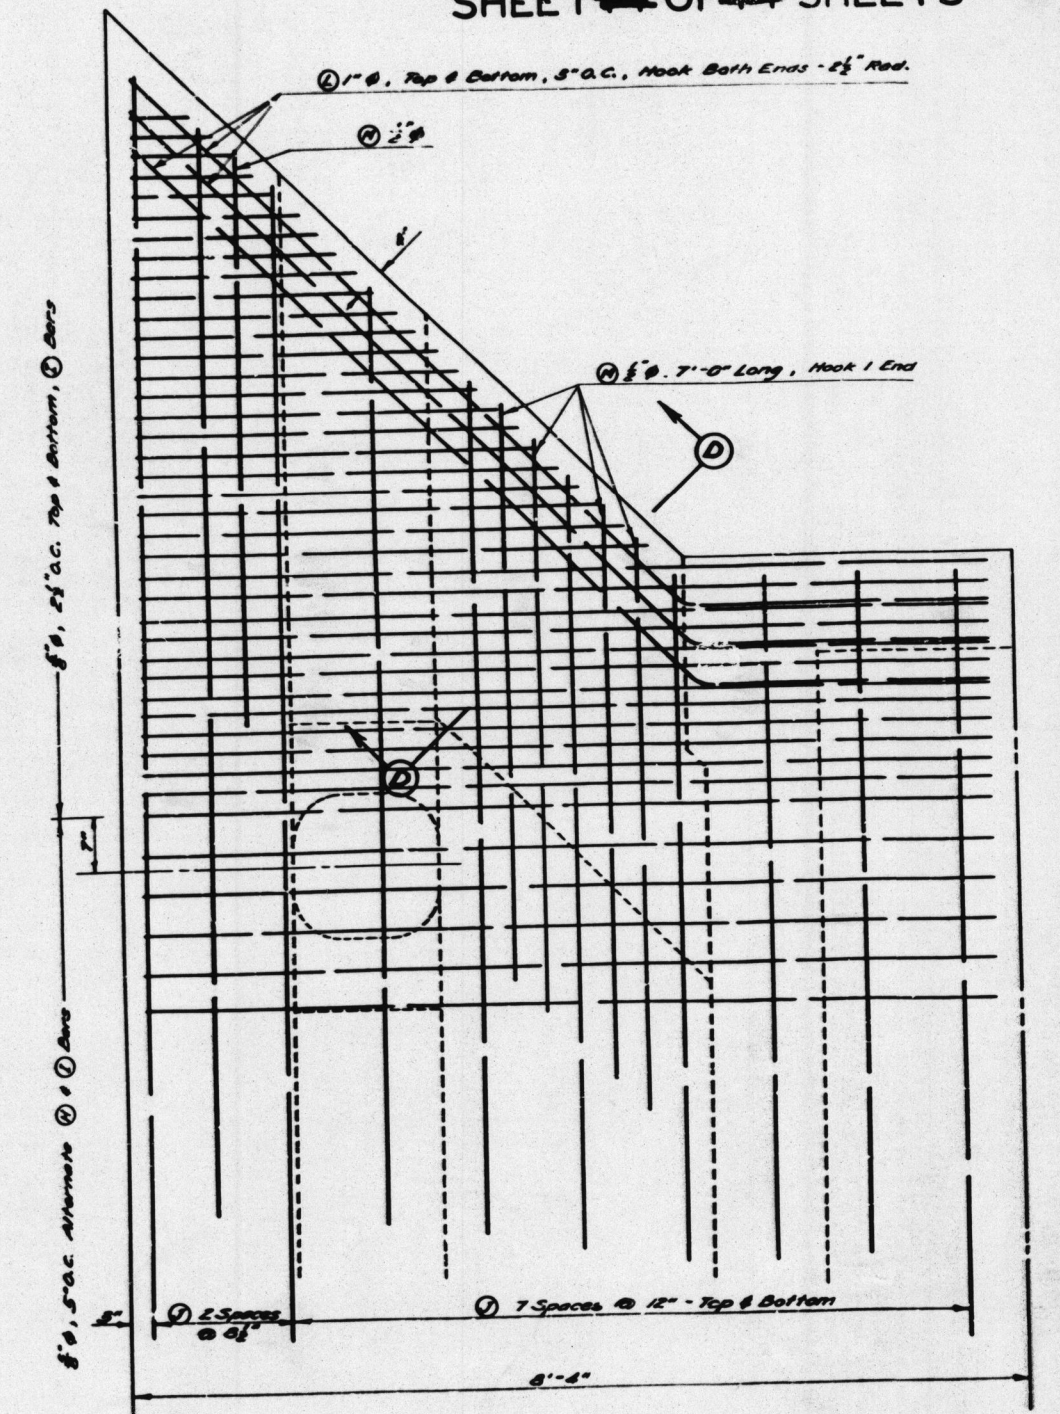

DETAIL OF SLAB STEEL
SCALE: 3/4"=1'-0"

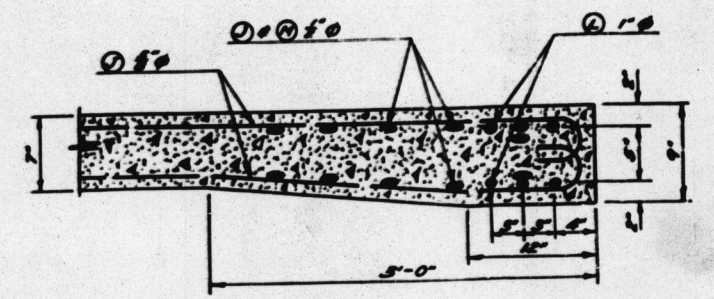

SECTION D-D
SCALE: 1"=1'-0"

No. 1
 Bridge BR-9
 Central Ave. Between
 La Mirada Ave. & Ed on
 Co. Line
 Sheet 4 of 4
 1:22.5 / Scale-As Shown
 Linen

BRIDGE CO. MAINTENANCE DEPT.	
Initial	Date
Prepared by: R. M. B.	4-10-60
Checked by: A. S. A.	4-10-60
Reviewed by: J. H. C.	4-10-60

MICROFILMED
 JUL 12 1960
 BRIDGE BR 9 - STA. 245+38

444