



Note: Existing Structure Shown With Broken Lines


PLAN
SCALE: 1"=4'

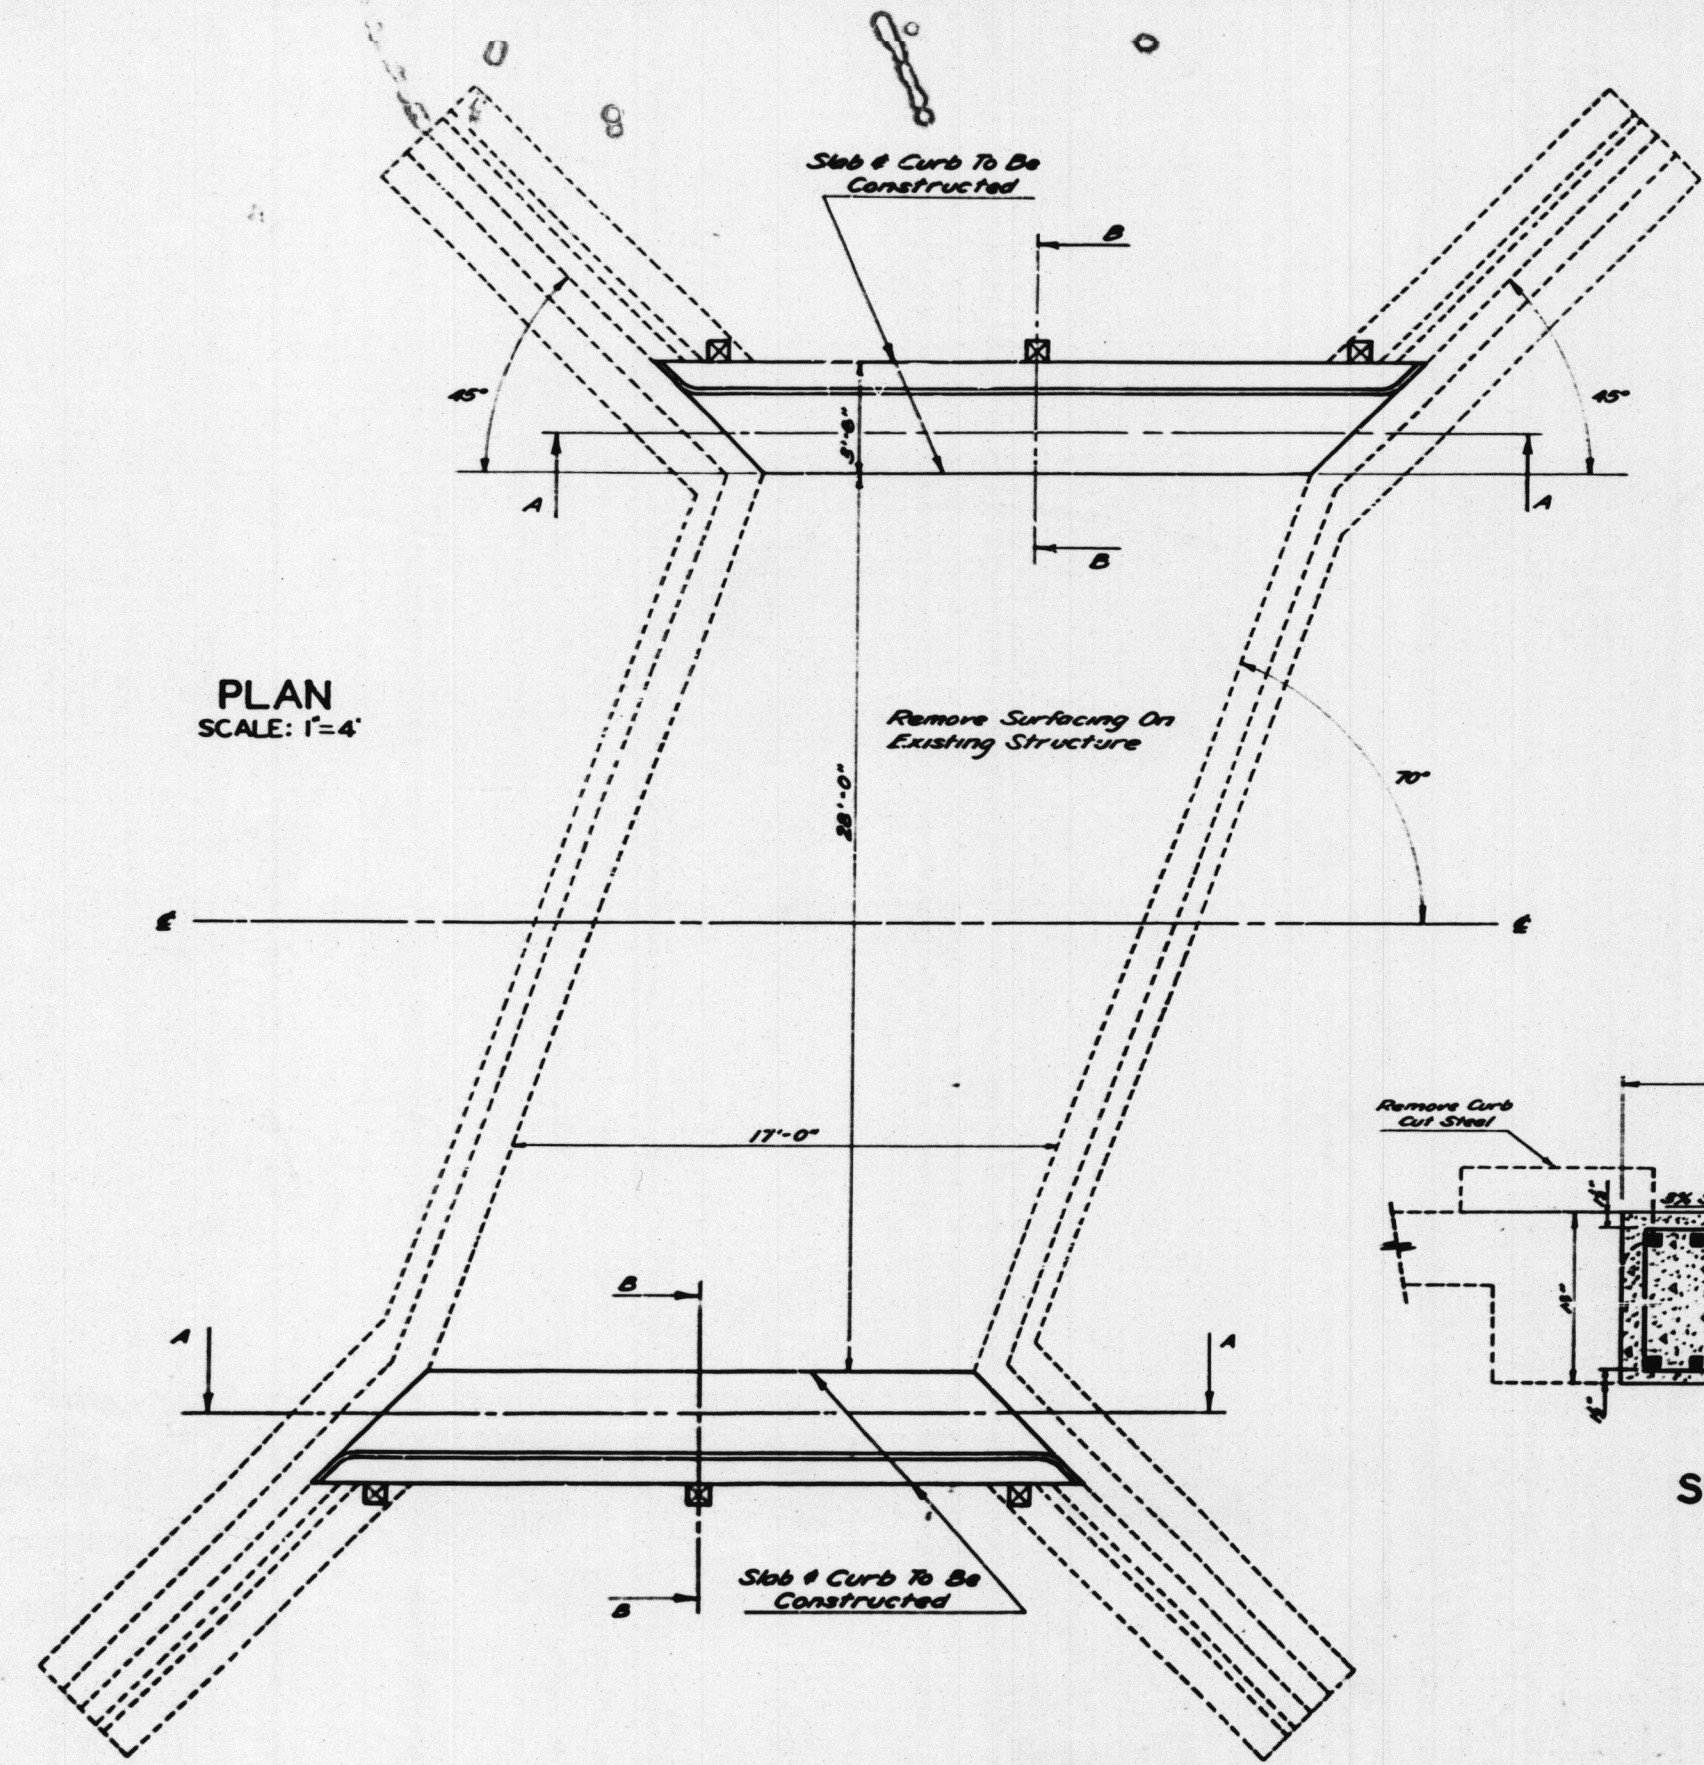


ELEVATION
SCALE: 1"=4'

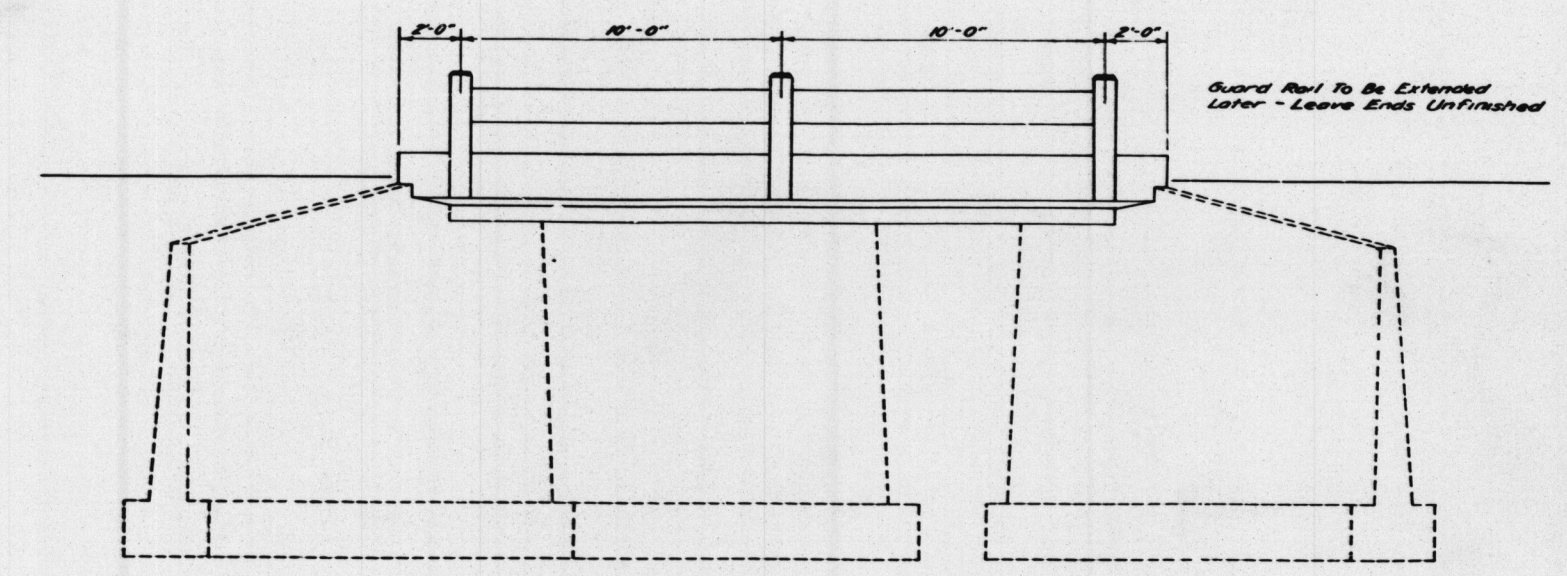


SECTION B-B
SCALE: 1"=1'

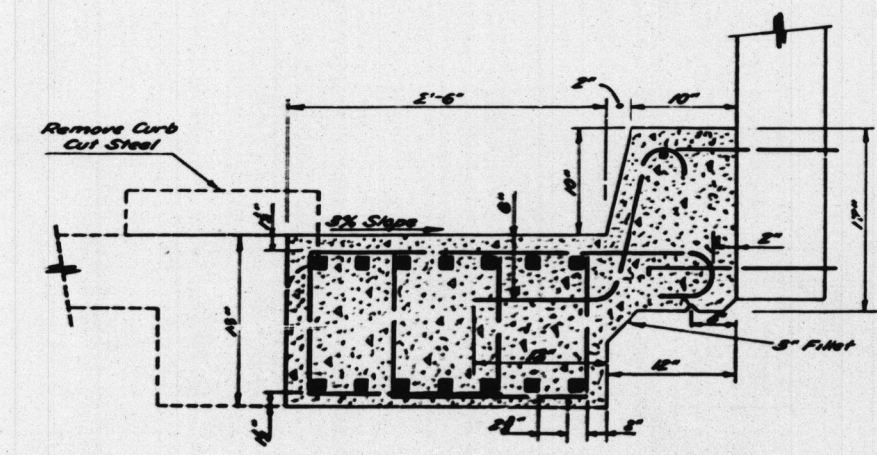


SECTION A-A
SCALE: 1"=1'

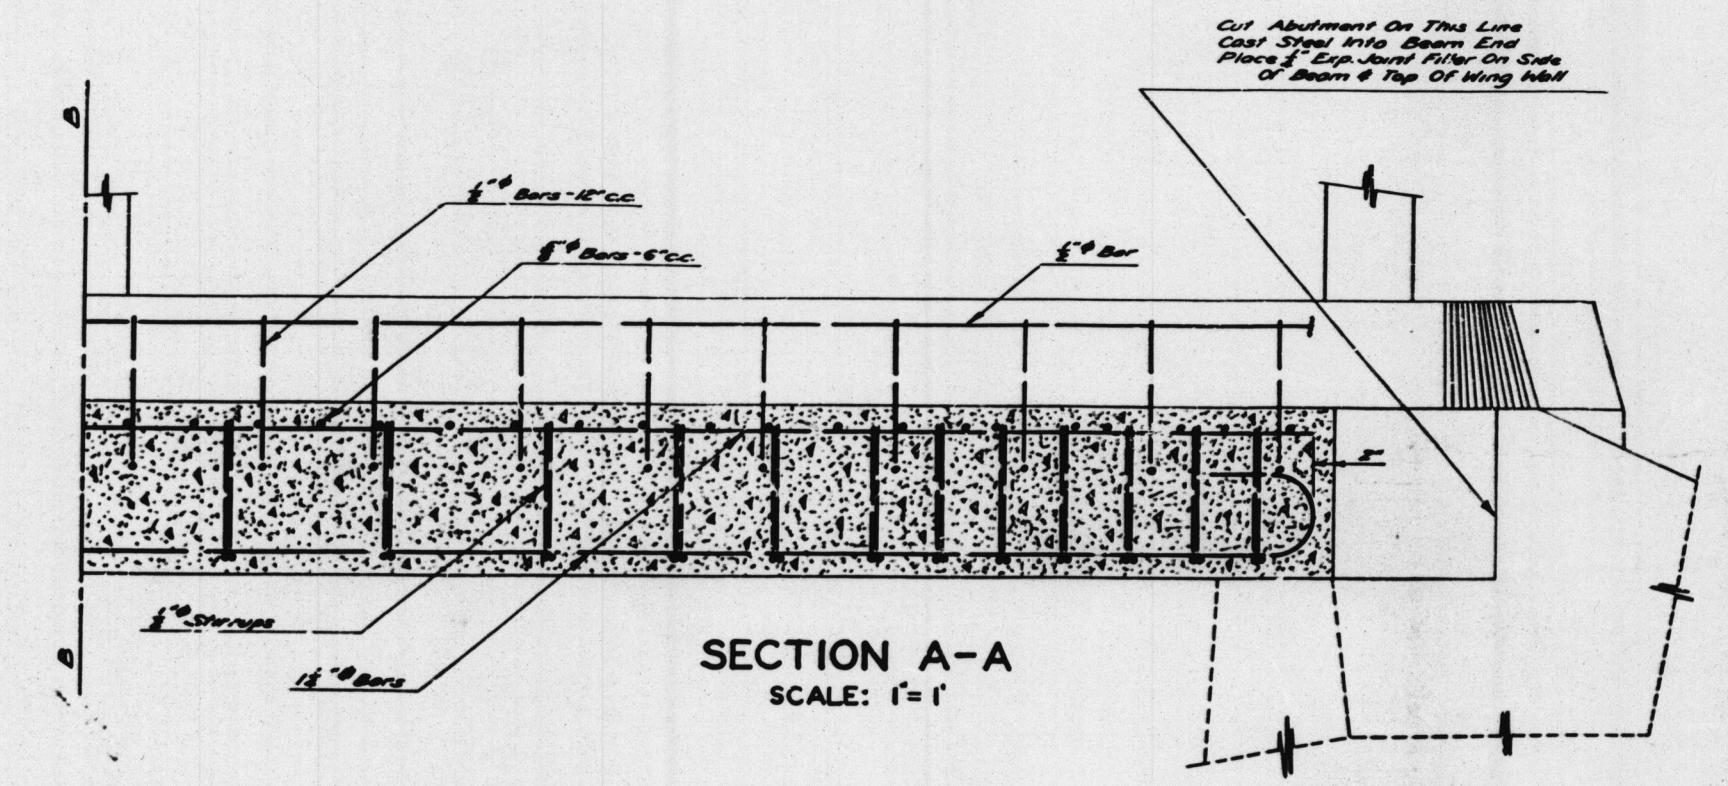

GUARD RAIL DETAIL
SCALE: 1"=1'

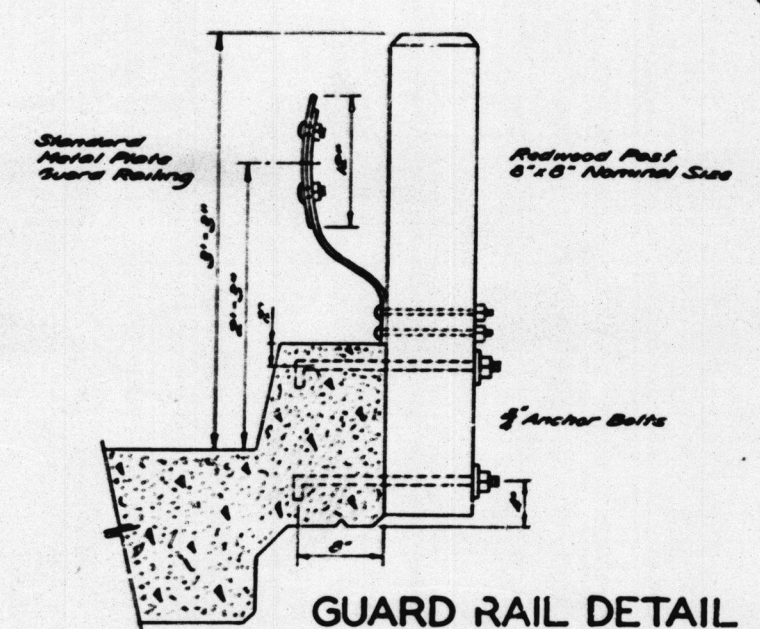

PLAN DETAIL
SCALE: 1"=1'

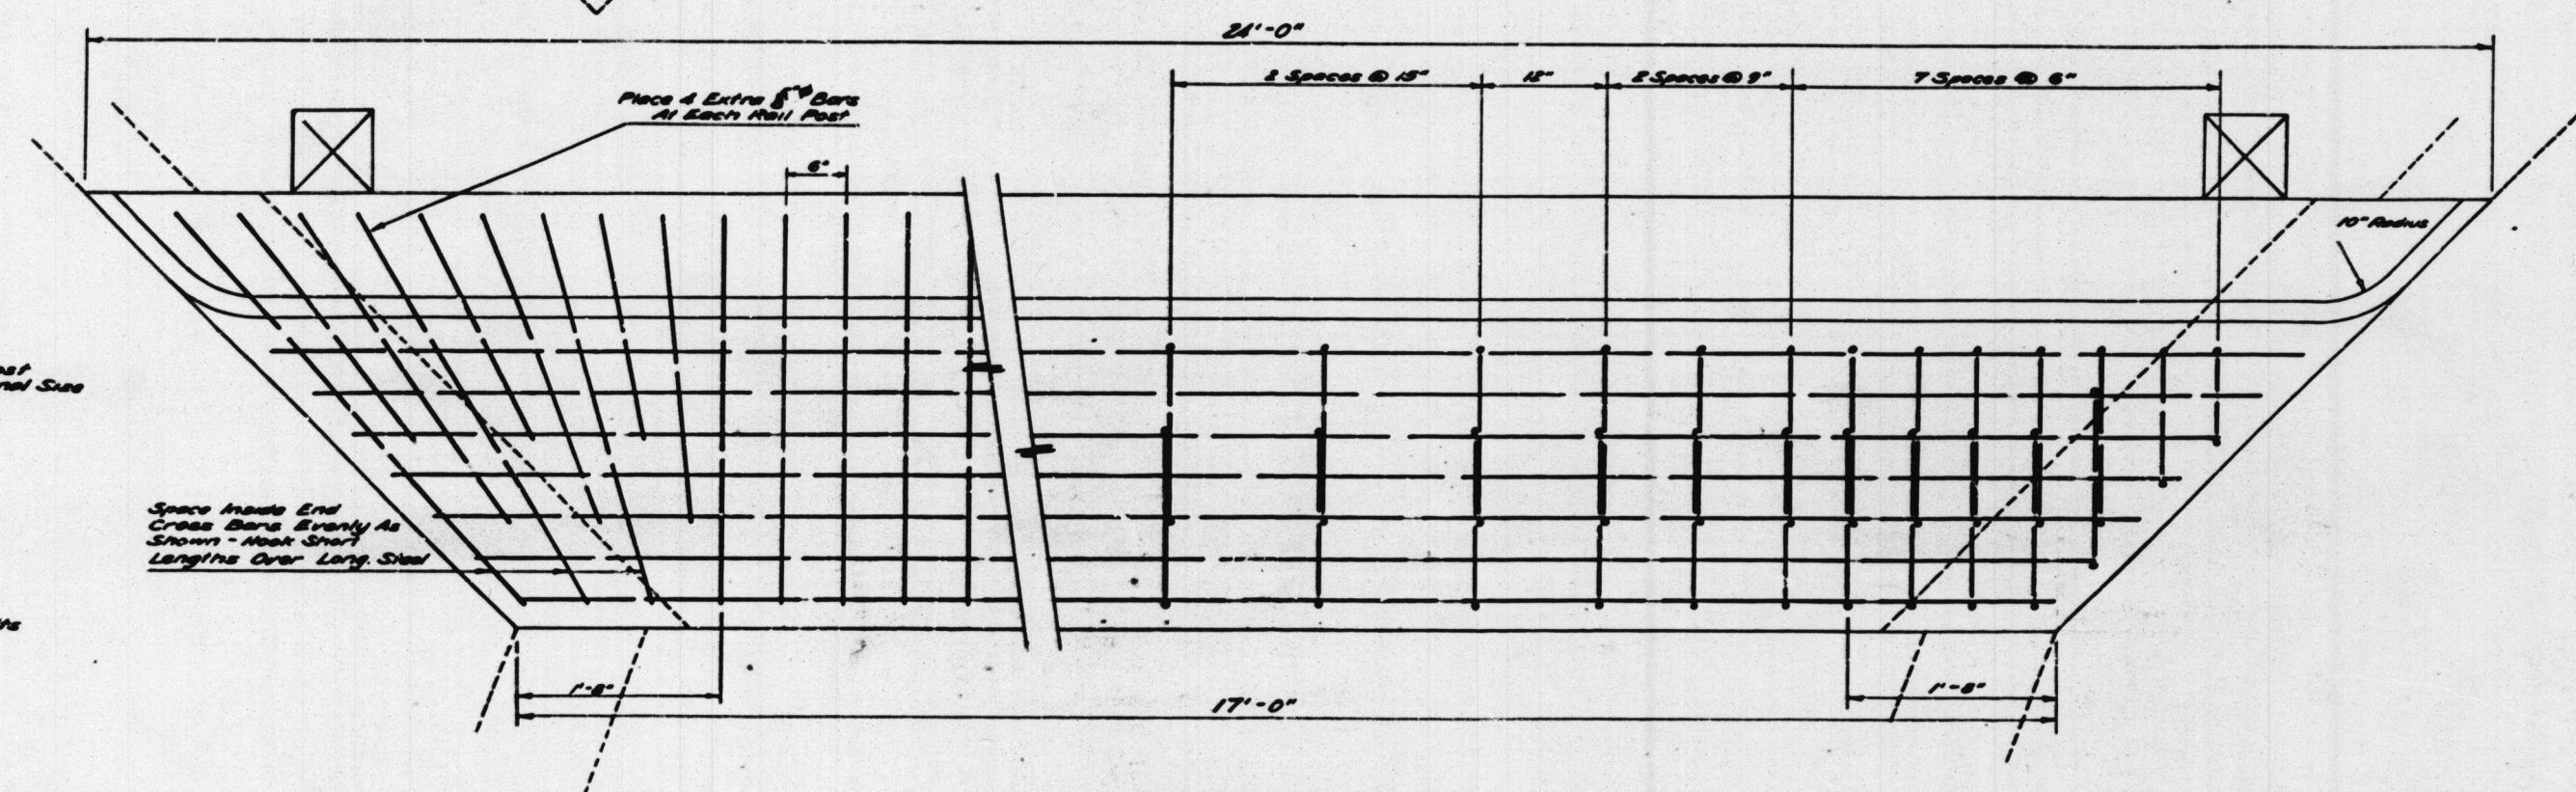

HOOK BAR DATA

Size	A	B	D	E
1/2"	5 1/2"	12"	6"	6 1/2"
3/4"	6 1/2"	12"	6"	7 1/2"
1"	7 1/2"	12"	6"	8 1/2"

6 E-Amount to be added to concrete member dimension to give bar length for hook.

MICROFILMED
JUL 6 1960

S-121-Concrete culvert
Central Avenue
Sheet 2 of 2
Red. 22.5: 1
Scale: as shown
Linen

BRIDGE S-121 - STA. 6+60

Prepared by	Checked by	Approved	Date
A.S.K.	R.M.B.	T.W.C.	4/7/49
			4/8/49
			4/12/49