
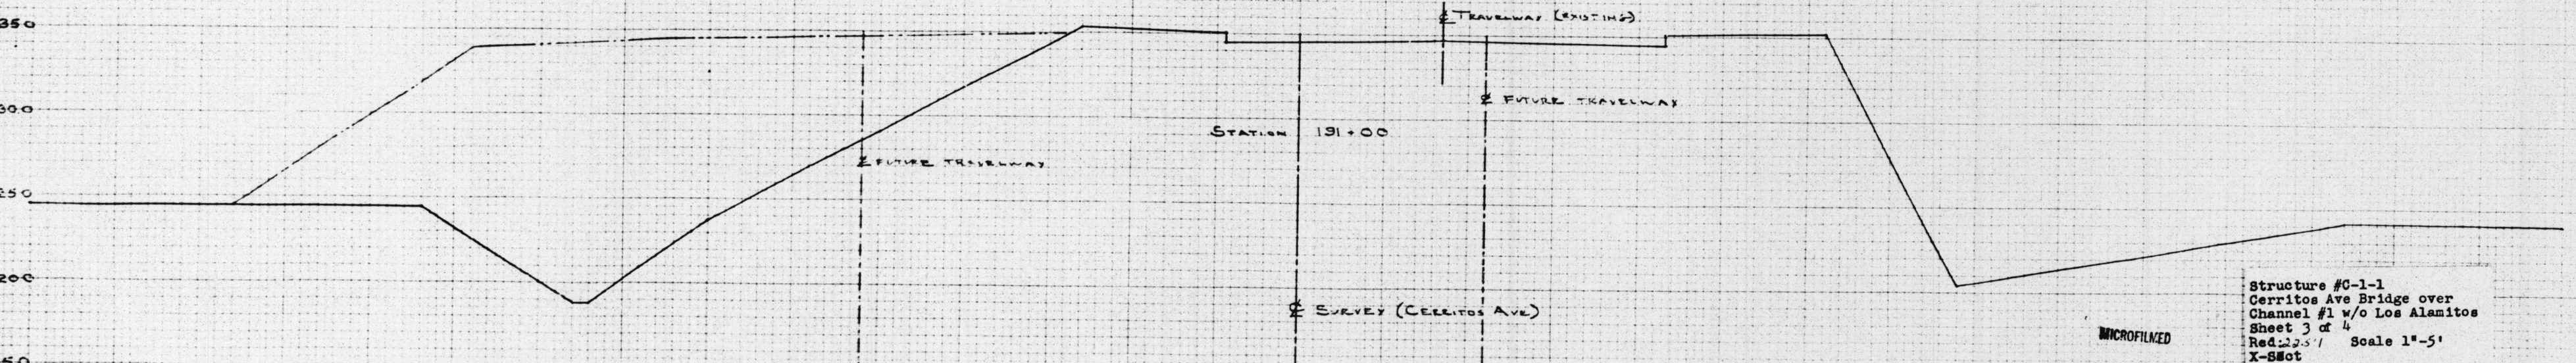
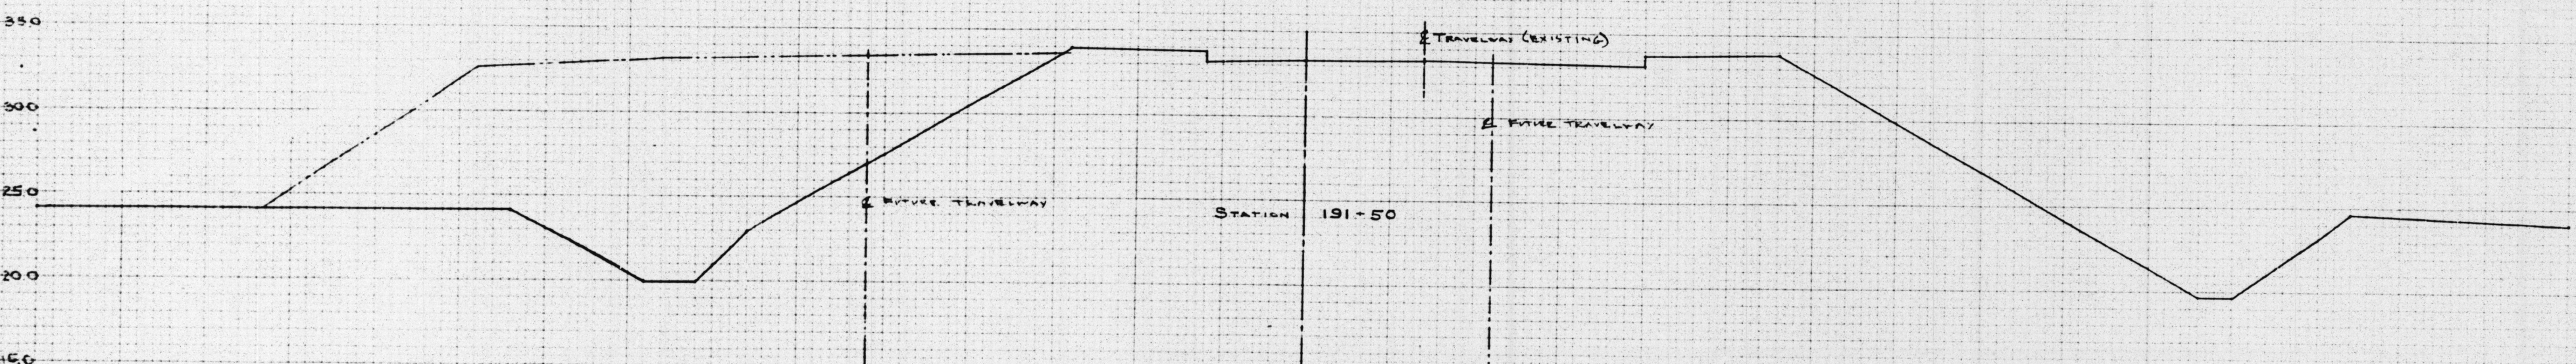
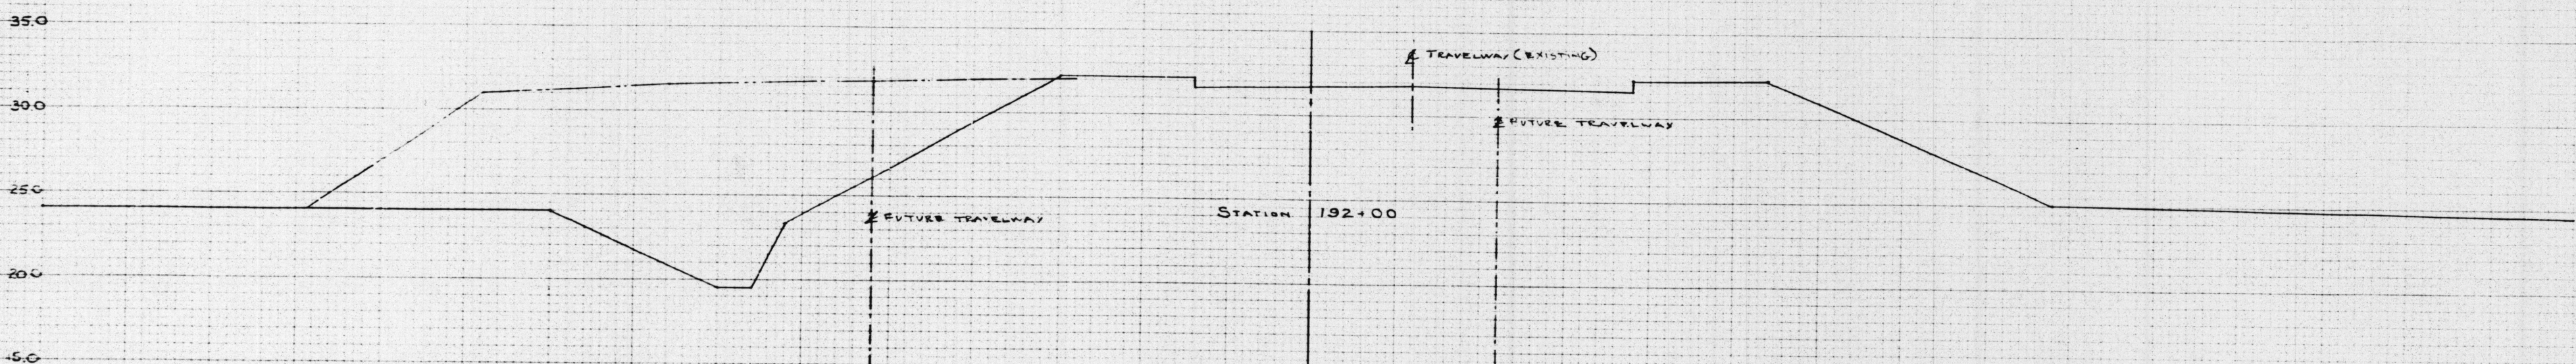


15 16 17 18 19 20 21 22 23 24 25 26 27 28 29 30 31 32 33 34 35 36 37 38 39 40 41 42 43 44 45 46 47 48 49

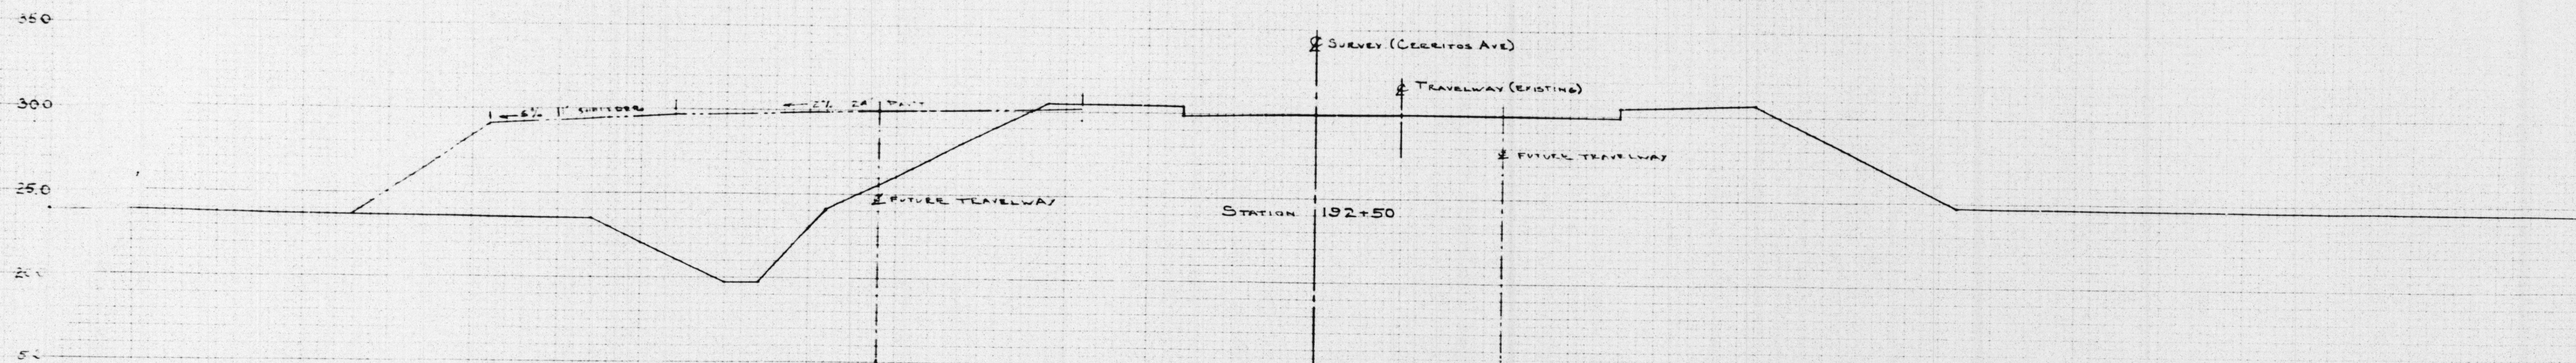

Structure #C-1-1
Cerritos Ave Bridge over
Channel #1 w/o Los Alamitos
Sheet 3 of 4
Red 2.5' Scale 1"=5'
X-8804

MICROFILMED
JUL 5 1960

SCALE: 1"=5'

PLATE 3 CROSS SECTION D.P.M. & A.E. STANDARD
100' HORIZ. SCALE AND 10' VERT. SCALE
ELEVATION IN FEET