

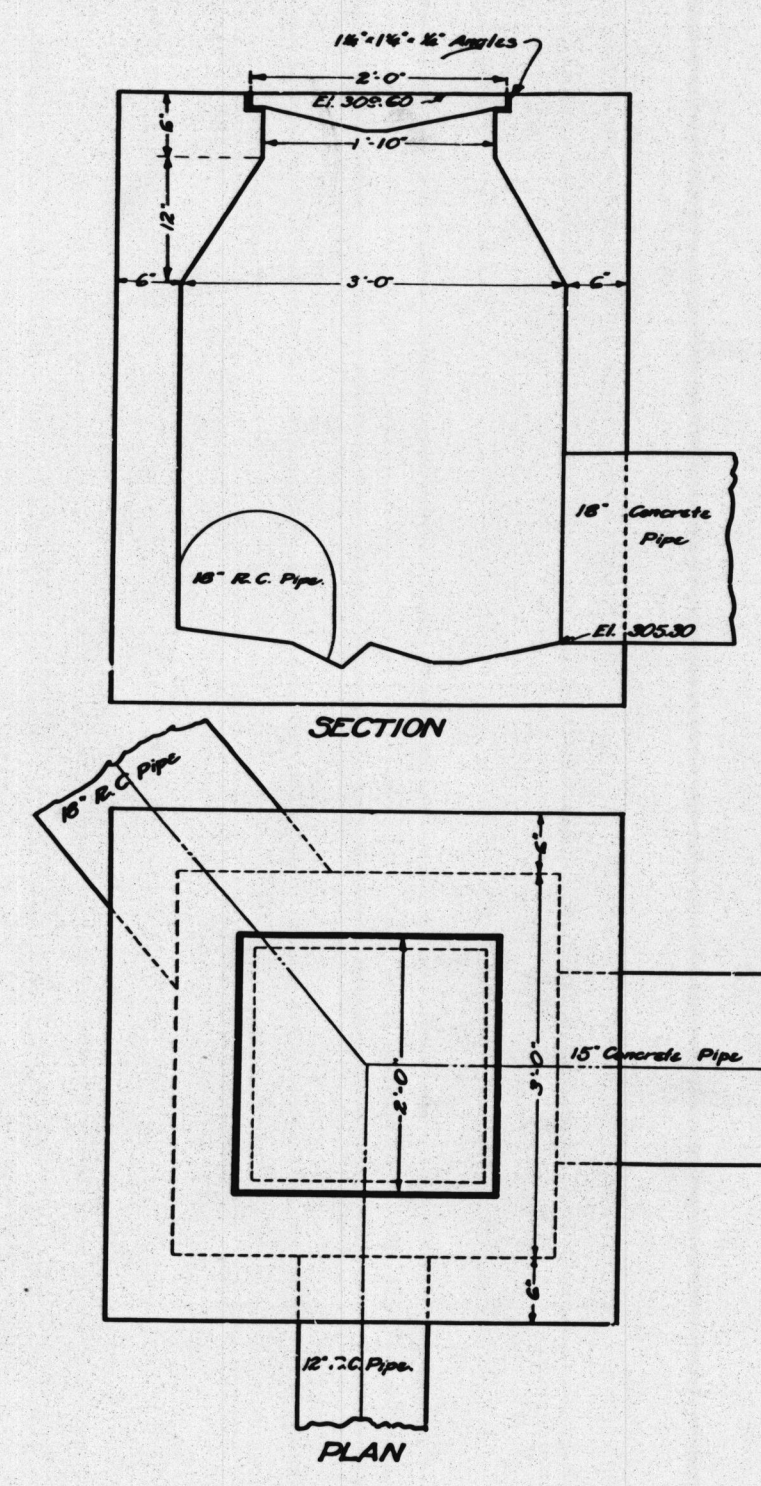
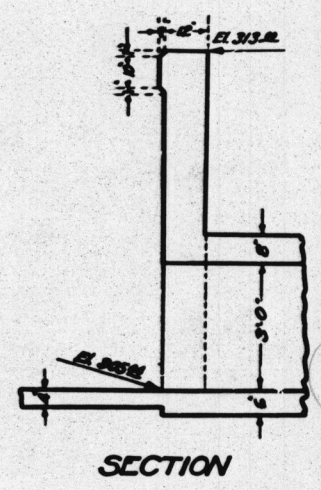
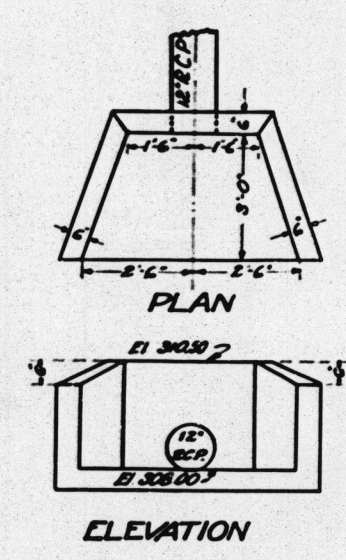
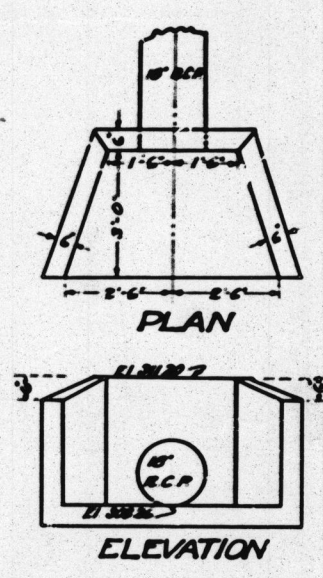
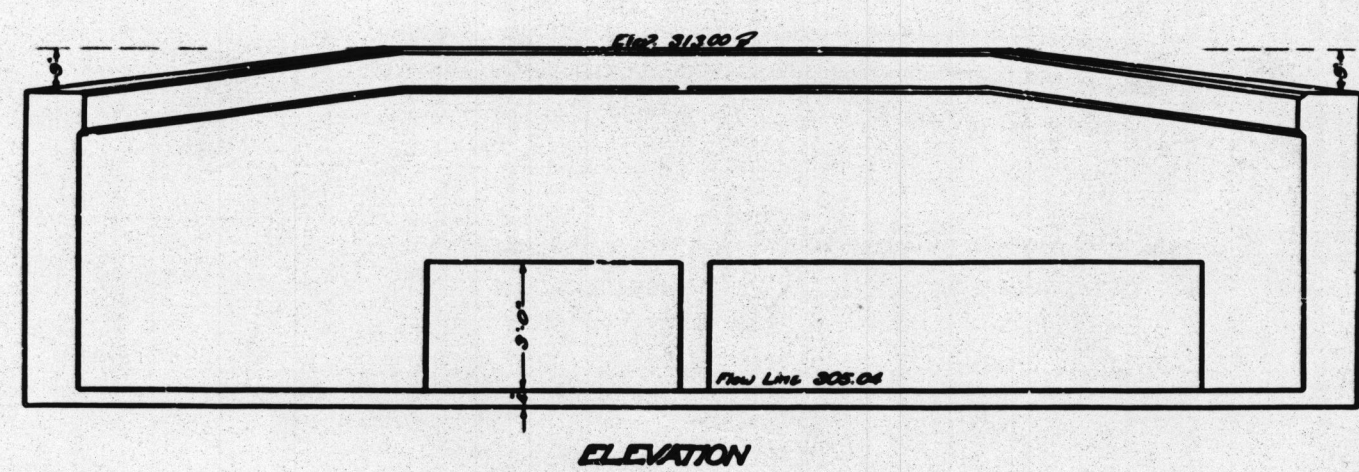


31

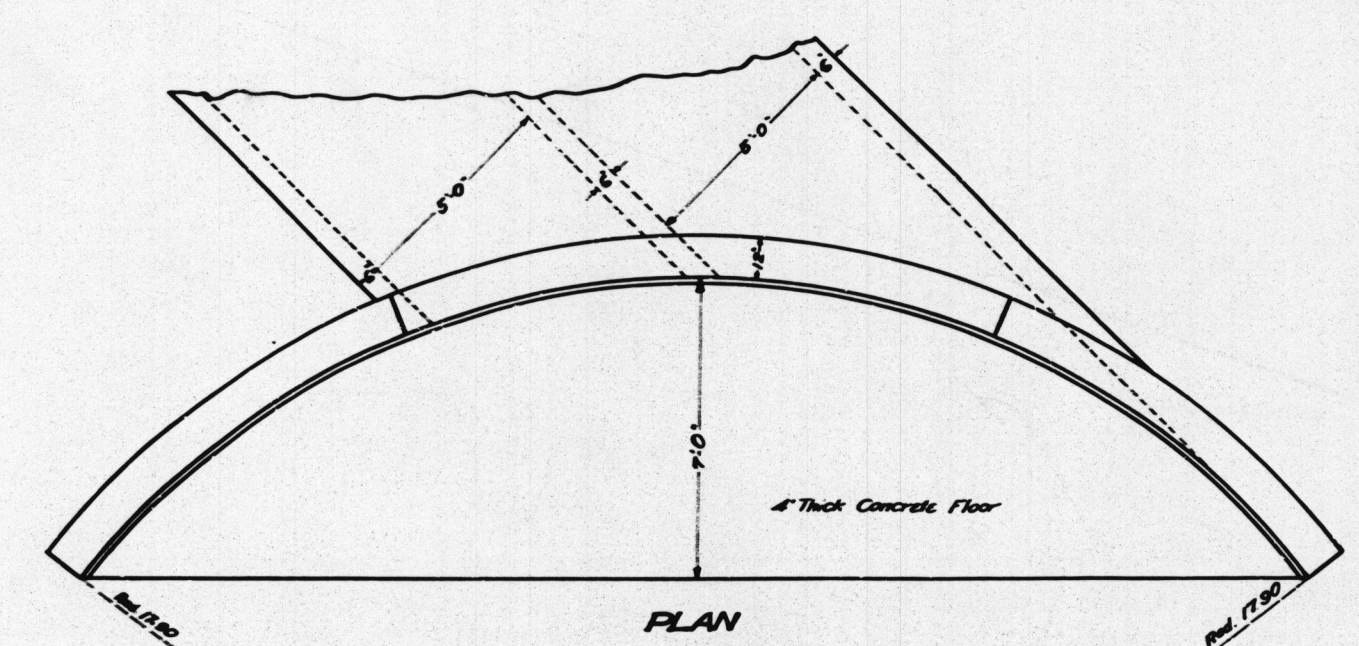

SANTA ANA CANYON
EXTRA CULVERTS
 SCALE 1"=3'-0"
 SHEET 2 of 2 SHEETS

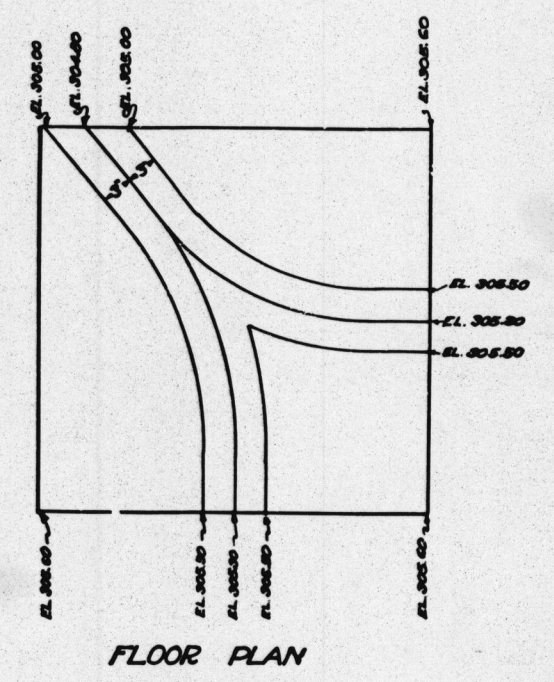

DETAILS OF
CULVERT SYSTEM
 AT CERRO VISTA DRIVE

Culvert #S-21
 At Cerro Vista Drive
 Sheet 1 of 3
 Red: 22.5' Scale 1"=3'
 Linen

MICROFILMED
 JUL 1 1960

F.O.B.

#14552 1950
 CERRO VISTA DR. (S-21)

Thomas 770-B3