



SHEET 1 OF 2 SHEETS

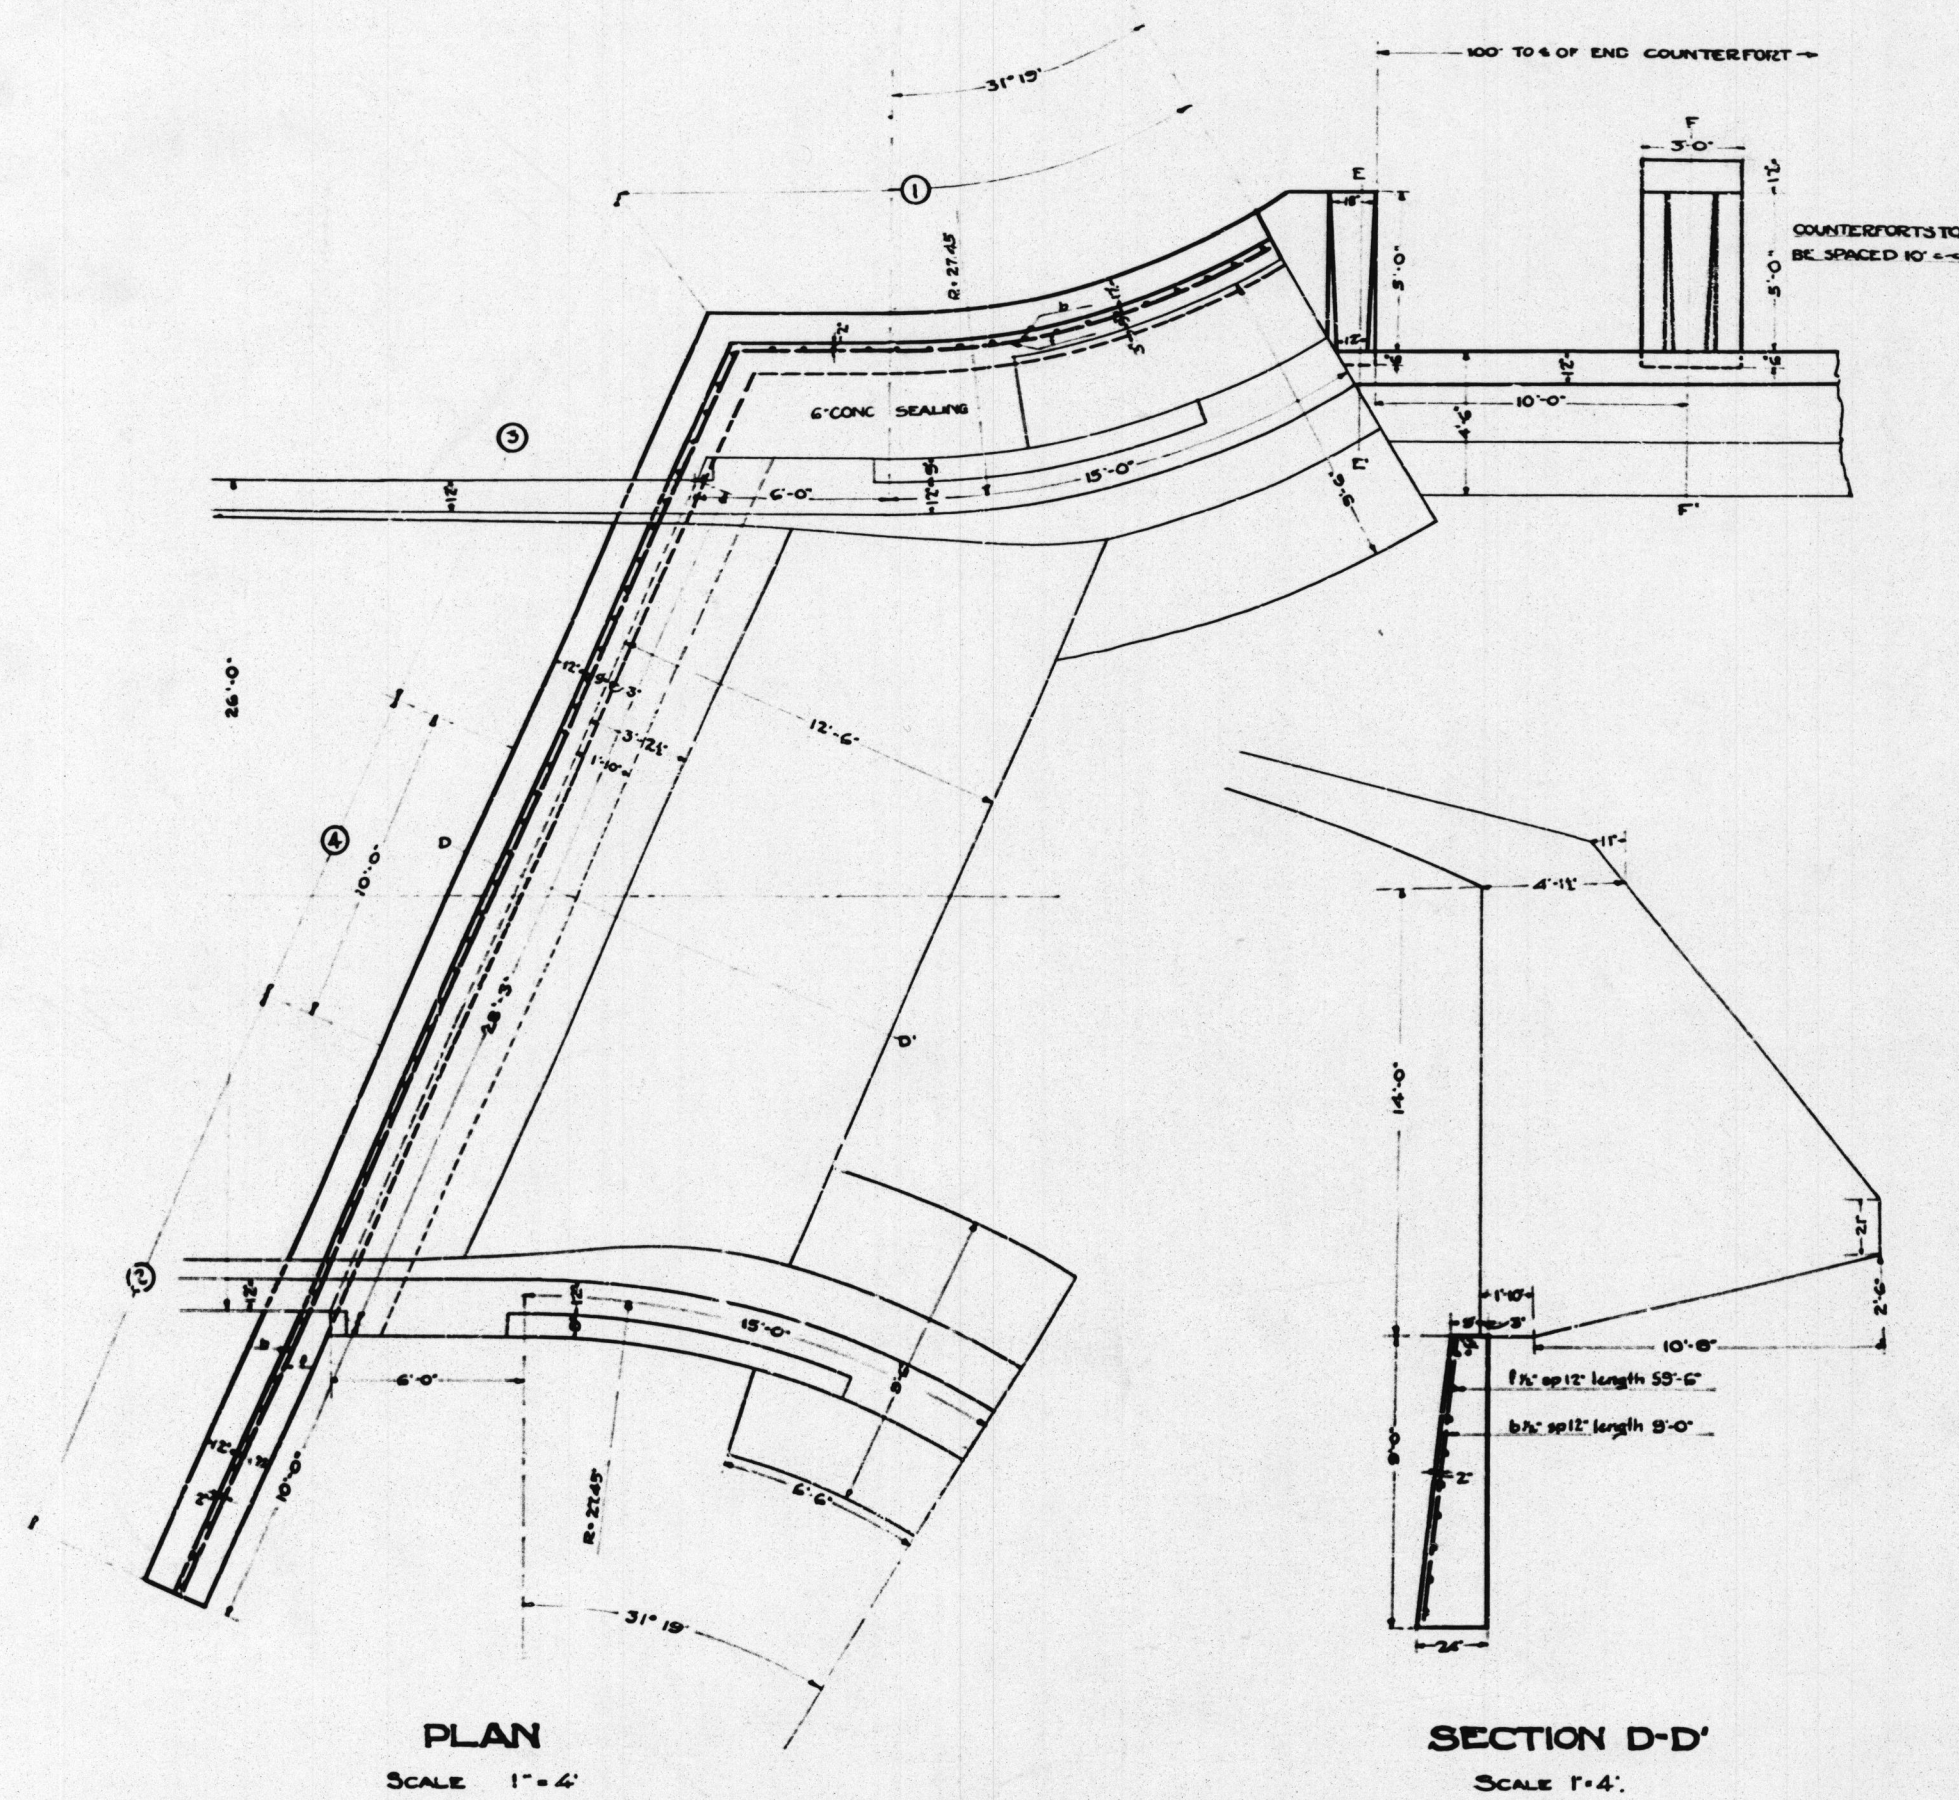

PLAN
SCALE 1"=4'

SECTION D-D'
SCALE 1"=4'

DETAIL OF RETAINING WALL BELOW EAST ABUTMENT
WORK TO BE DONE BY SECTIONS IN ORDER INDICATED BY NUMBERS IN CIRCLES. NOT MORE THAN 1 SECTION TO BE UNDER CONSTRUCTION AT ONE TIME. PREVIOUS SECTION TO BE BACK FILLED AND EARTH TAMPED INTO PLACE BEFORE BEGINNING EXCAVATION FOR NEXT SECTION. HORIZONTAL REINFORCING RODS MAY BE SPICED AT CONSTRUCTION JOINTS BY LAPPING 40 DIAMETERS.

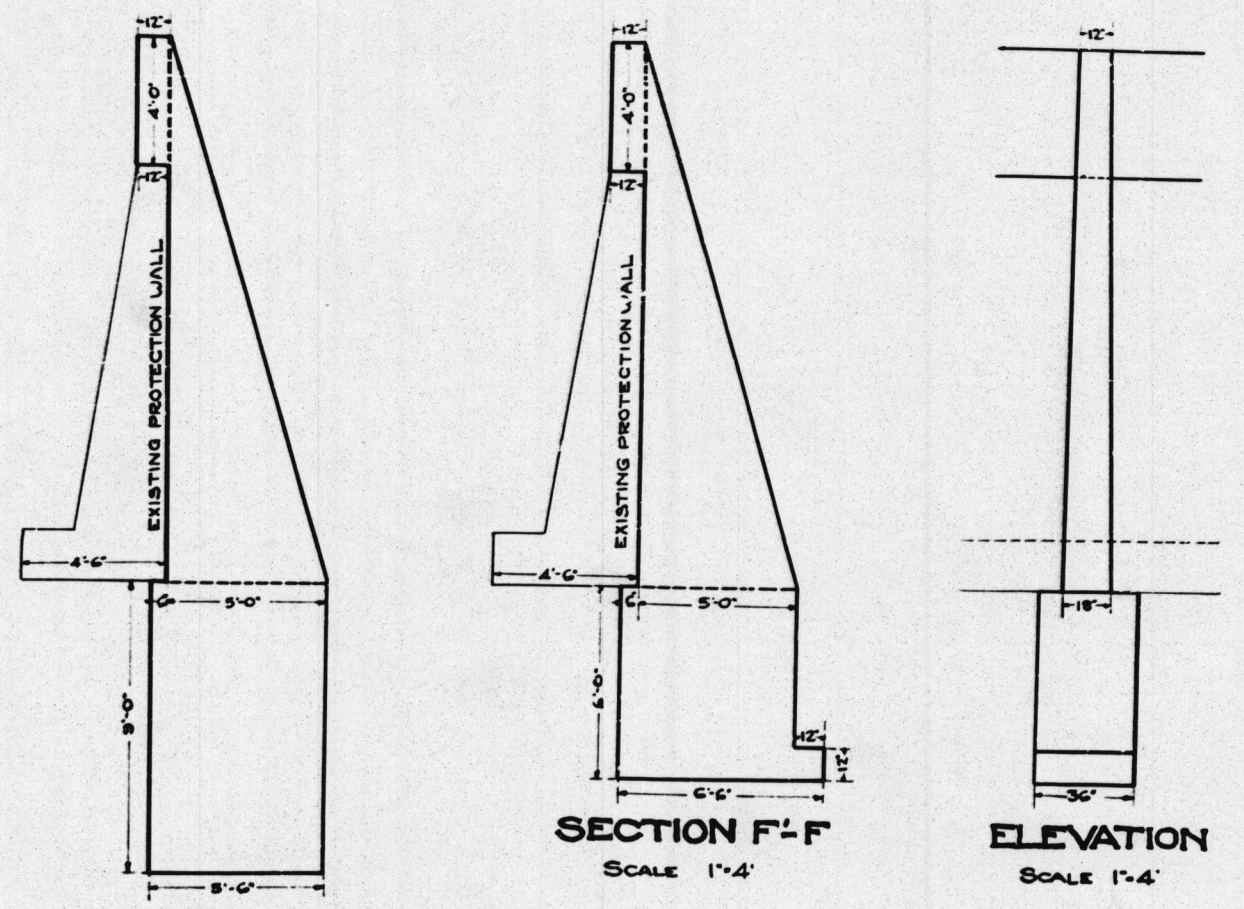

SECTION E-E
SCALE 1"=4'

SECTION F-F
SCALE 1"=4'

ELEVATION
SCALE 1"=4'

DETAIL OF PROTECTION WALL AND COUNTERFORTS

CHAPMAN AVENUE BRIDGE
PROPOSED
ADDITIONS TO FOUNDATION
AND
PROTECTION WALL
1924

MICROFILMED
JUL 1 1960

Map #3746
Chapman Ave Bridge
over Santiago Creek
Sheet 1 of 2
Red: Scale as shown
Linen

3746 55C-0057-1915R1924
SC-15 (8/19) (2/2)
Thomas 800-A4 CHAPMAN AVE. BR.
MCP-100-11 - Over Santiago Creek