

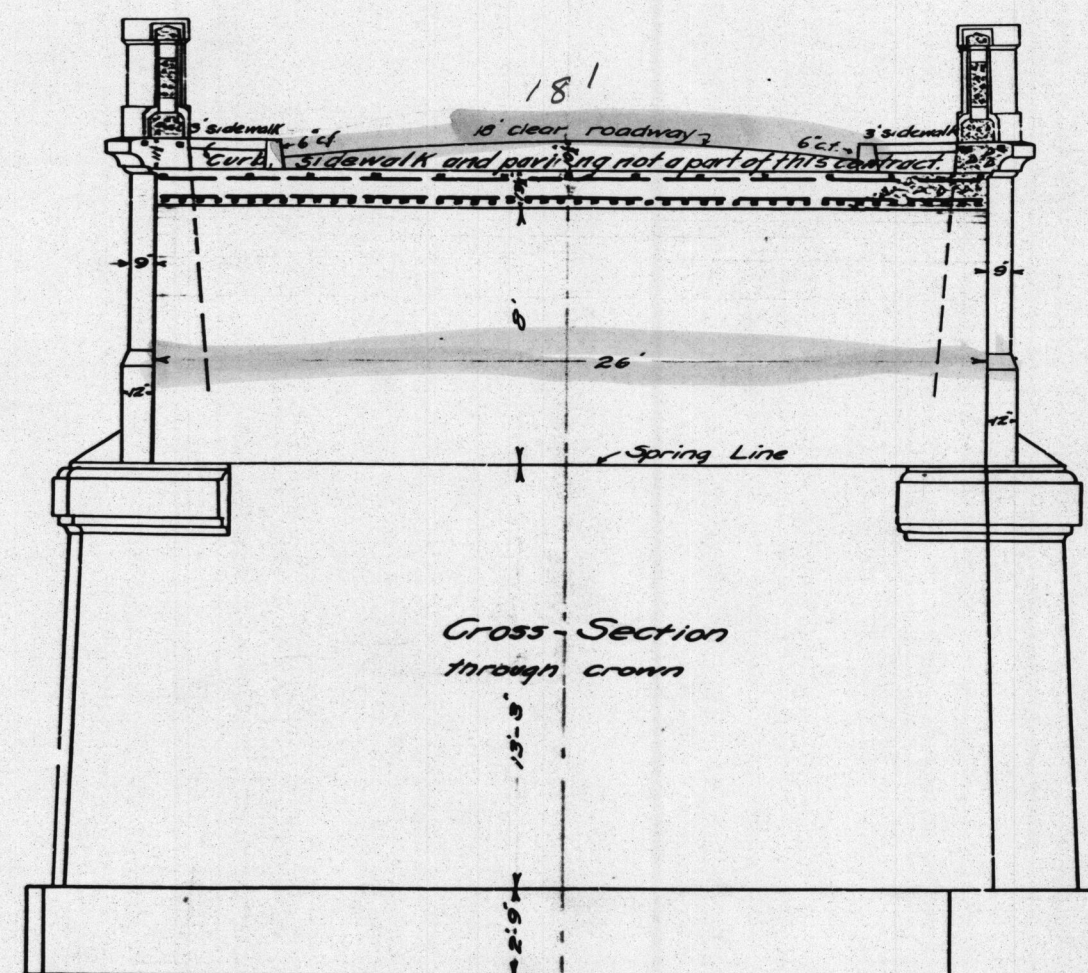
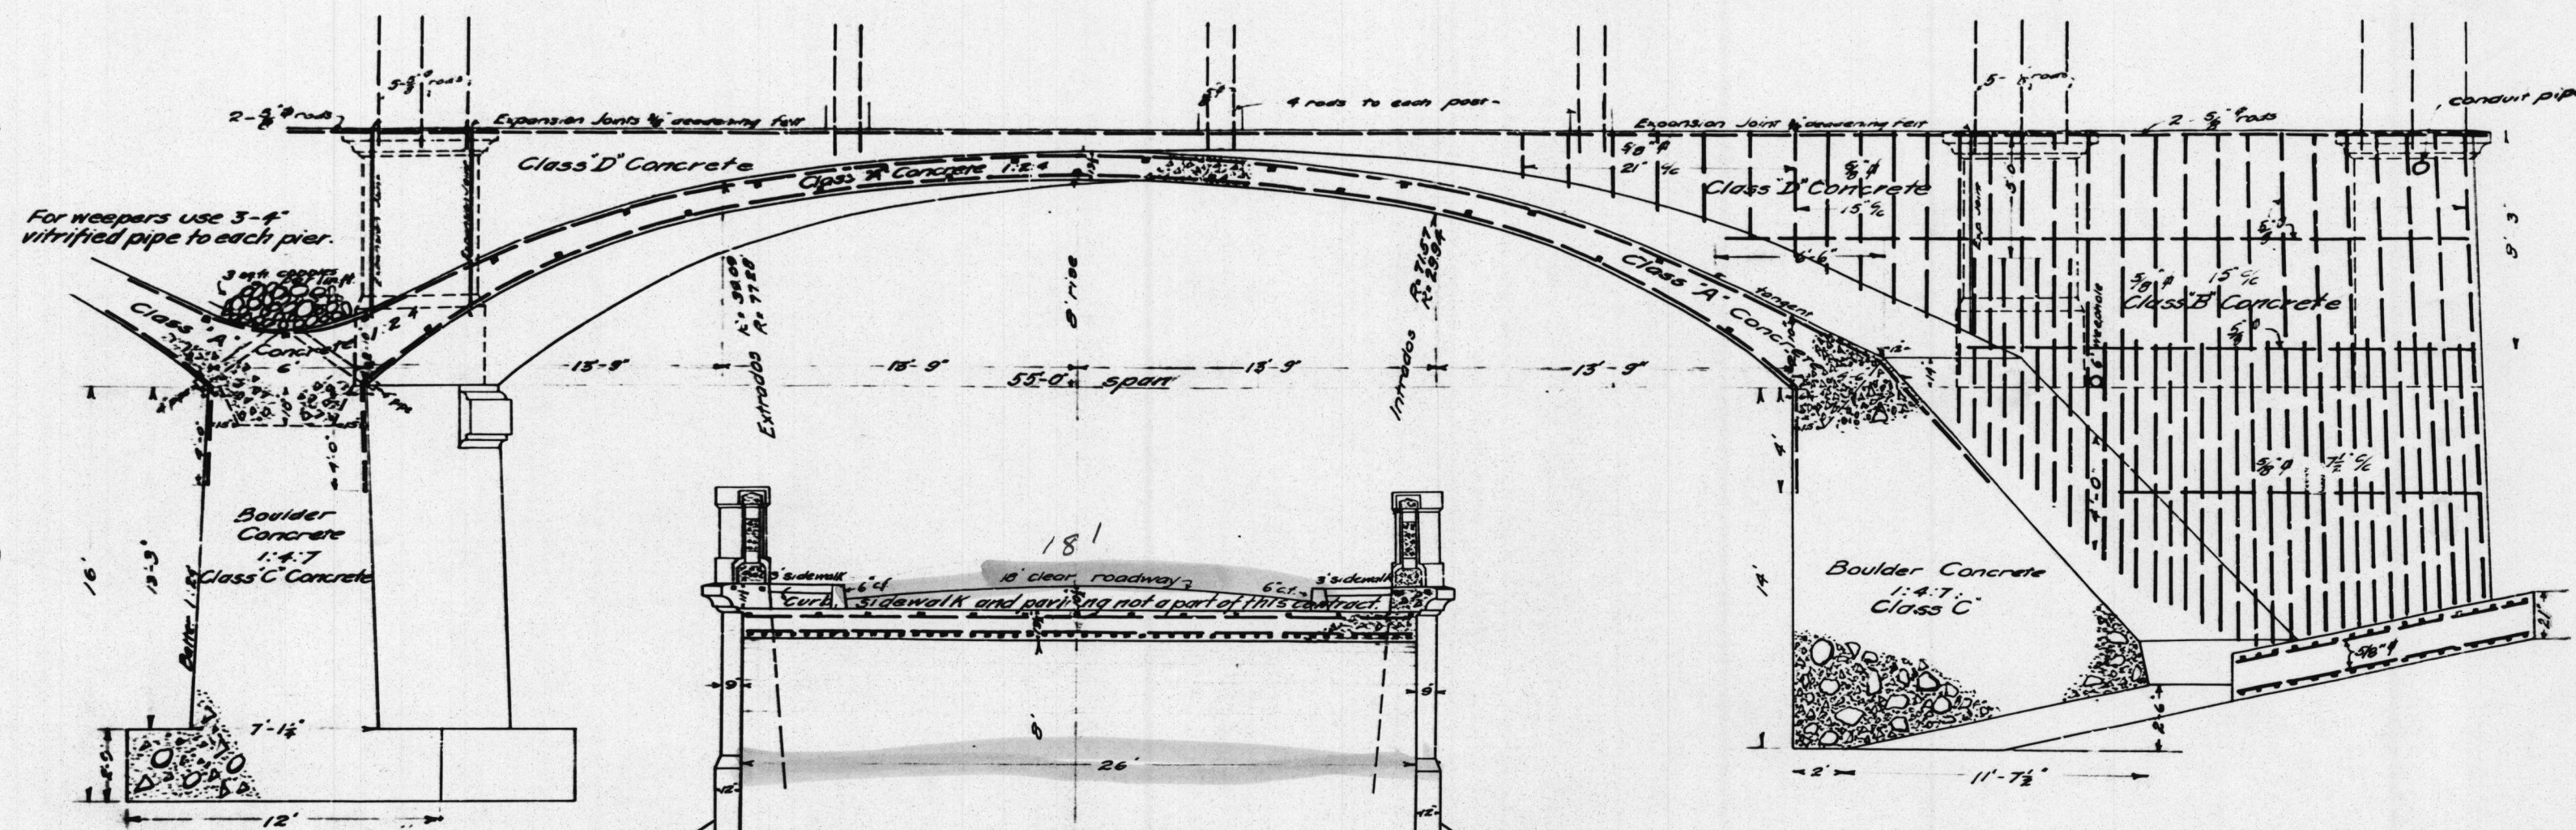





Cross Section through Butress Post

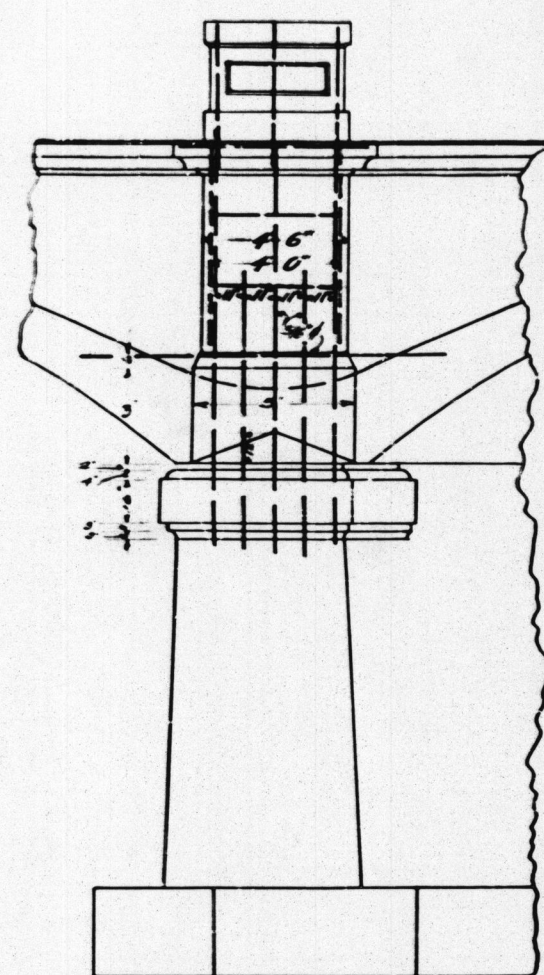

Approximate Ground Line, See Profile

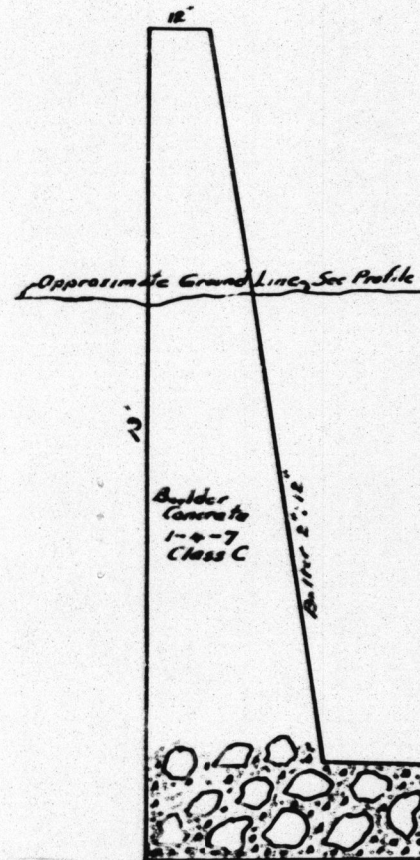

Cross-Section of Protection Wall

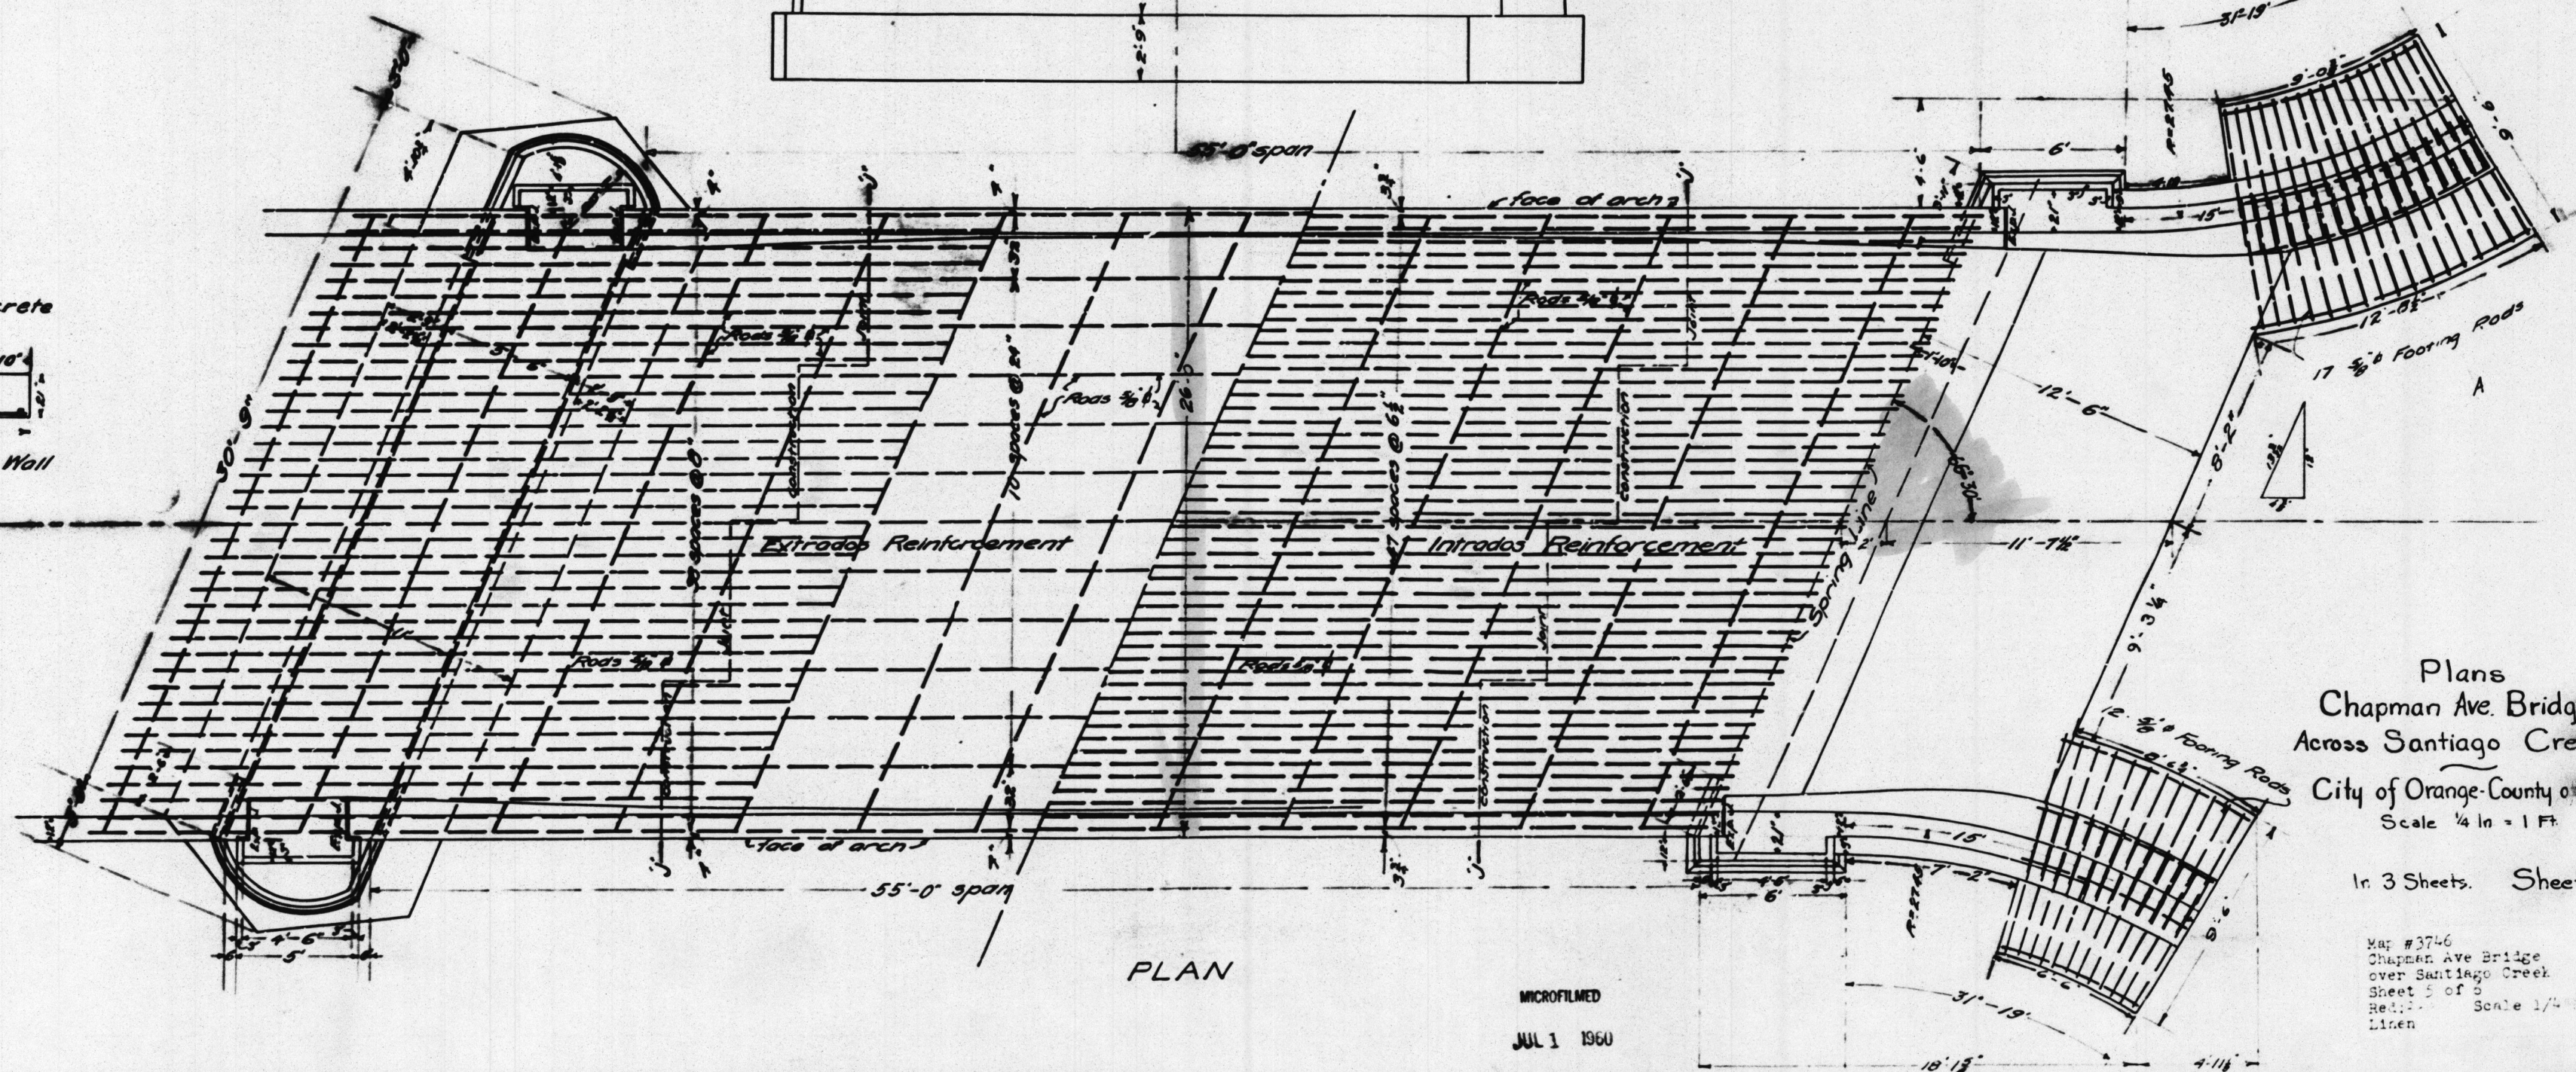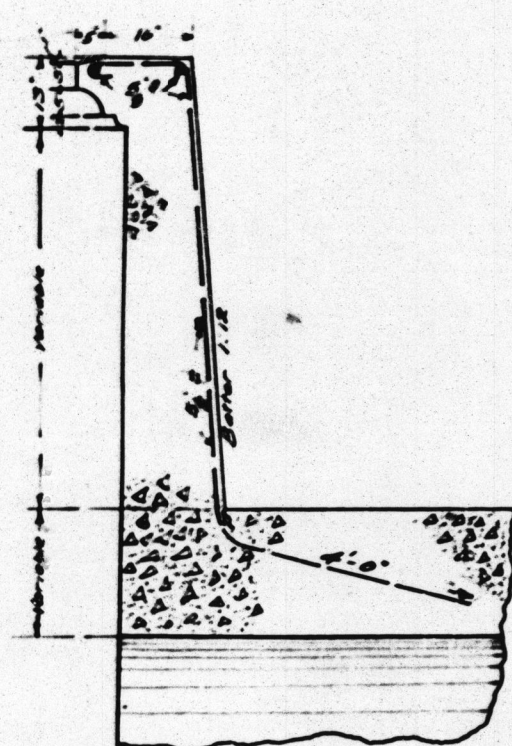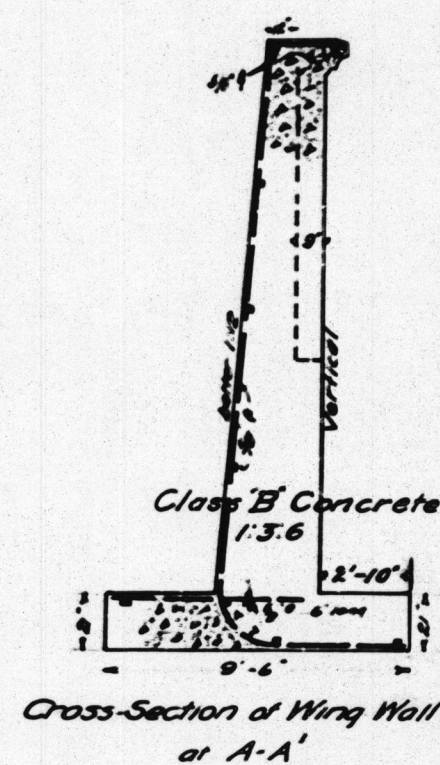

Plans
Chapman Ave. Bridge
Across Santiago Creek
City of Orange County, California
Scale 1/4" = 1' - 0"

In 3 Sheets. Sheet 2 of 3

Map #3746
Chapman Ave. Bridge
over Santiago Creek
Sheet 2 of 3
Rel. 1/4" = 1' - 0"
Linen

MICROFILMED
JUL 1 1960