


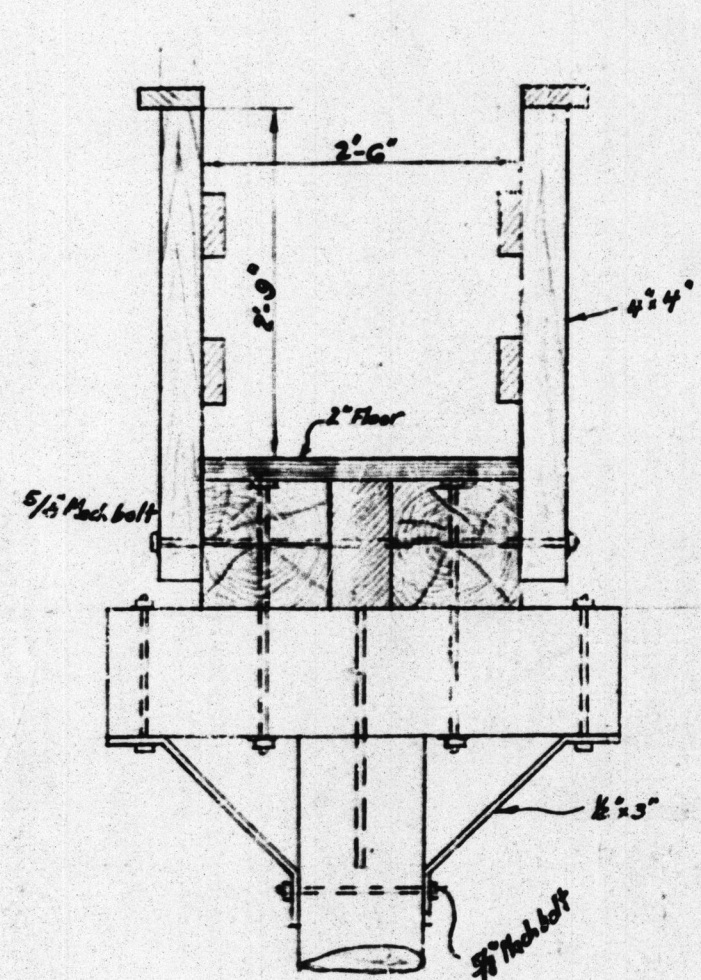


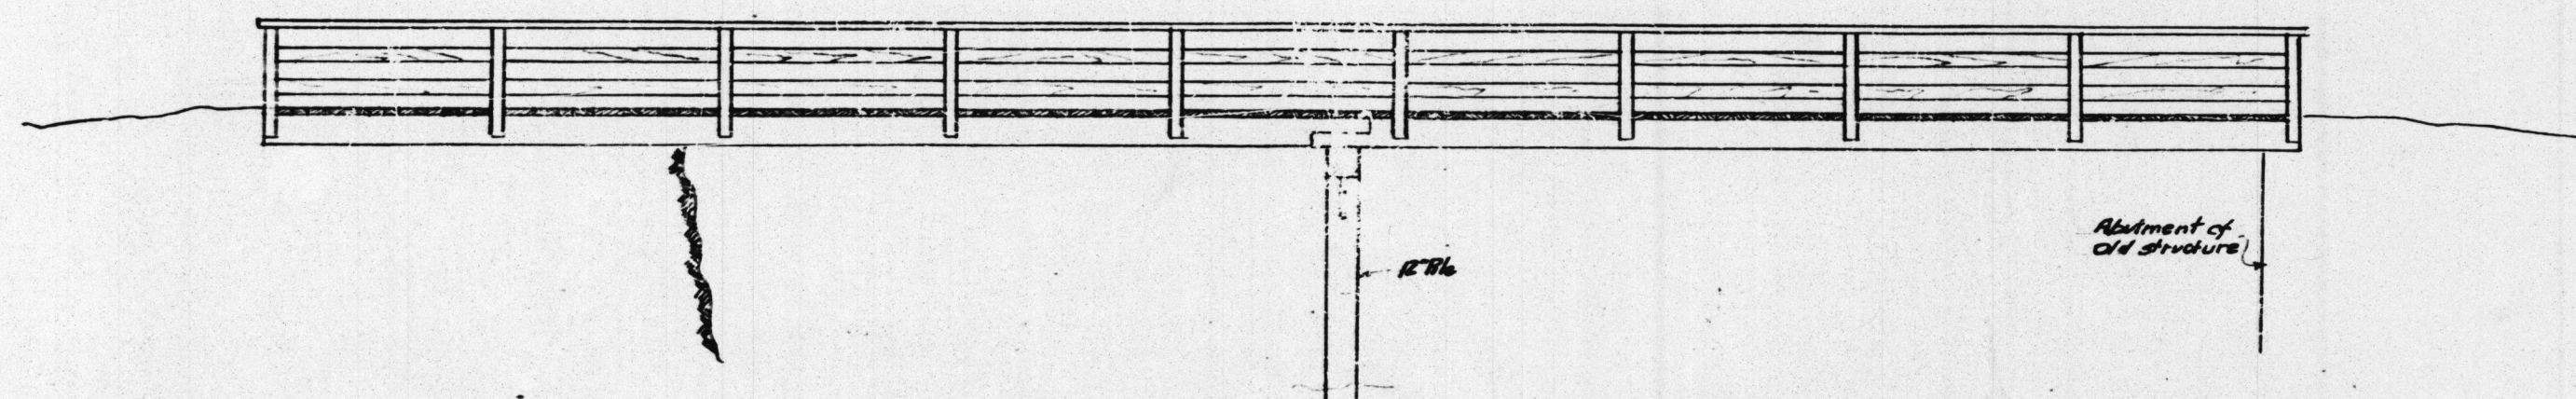

CROSS SECTION DETAILS AT PILE
Scale 1" = 1'

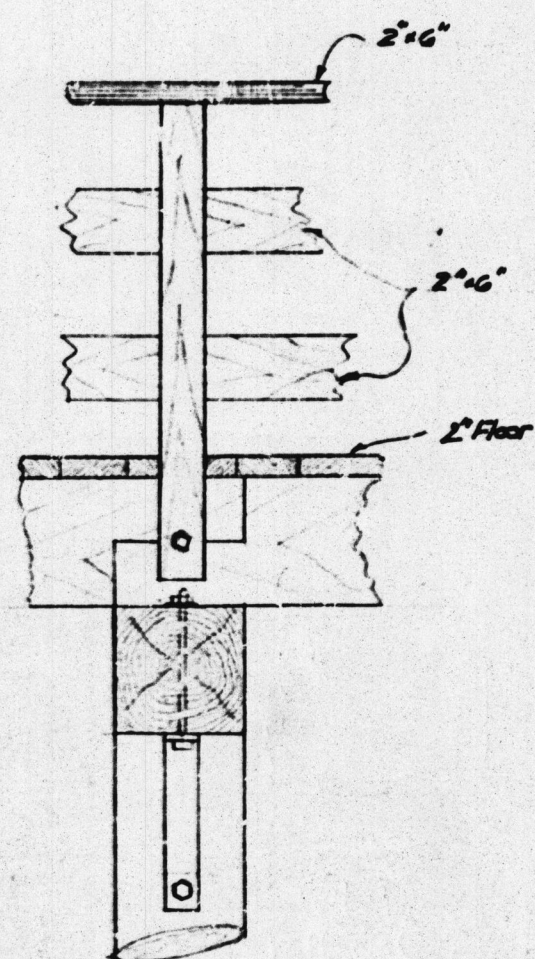

ELEVATION AT PILE
Scale 1" = 1'

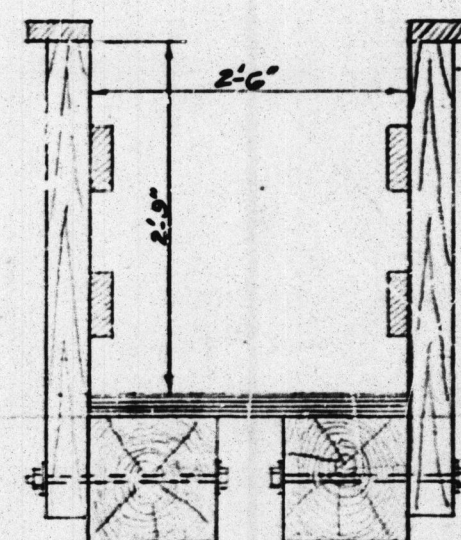

TYPICAL SECTION THROUGH BRIDGE
Scale 1" = 1'

Bridge #5343
Footbridge over Trabuco
Creek at Del Obispo Ave
Sheet 1 of 1
Red: 225 / Scale as shown
Vellum-Pencil Sketch

MICROFILMED
JUL 1 1969

ORANGE COUNTY ROAD DEPT
PLAN OF
FOOT BRIDGE
OVER TRABUCO CREEK AT DEL OBISPO AVE
Scale - As shown November 1944

#5343
DEL OBISPO AV. FOOTBRIDGE
OVER Trabuco Creek.

1944