




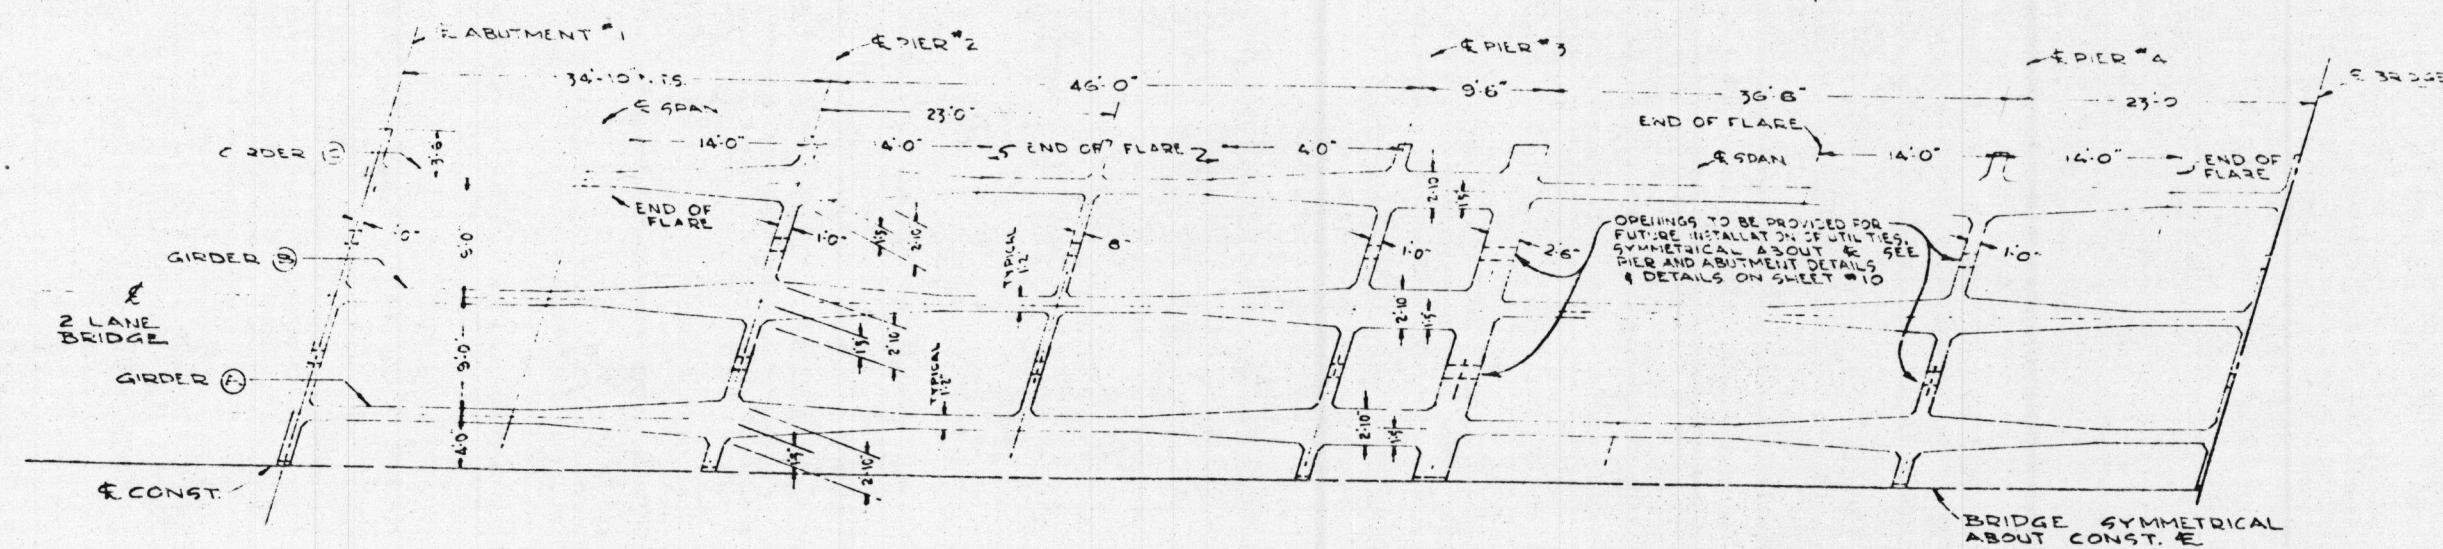

TYPICAL LAYOUT PLAN
CRACK-OFF SECTION NOT SHOWN

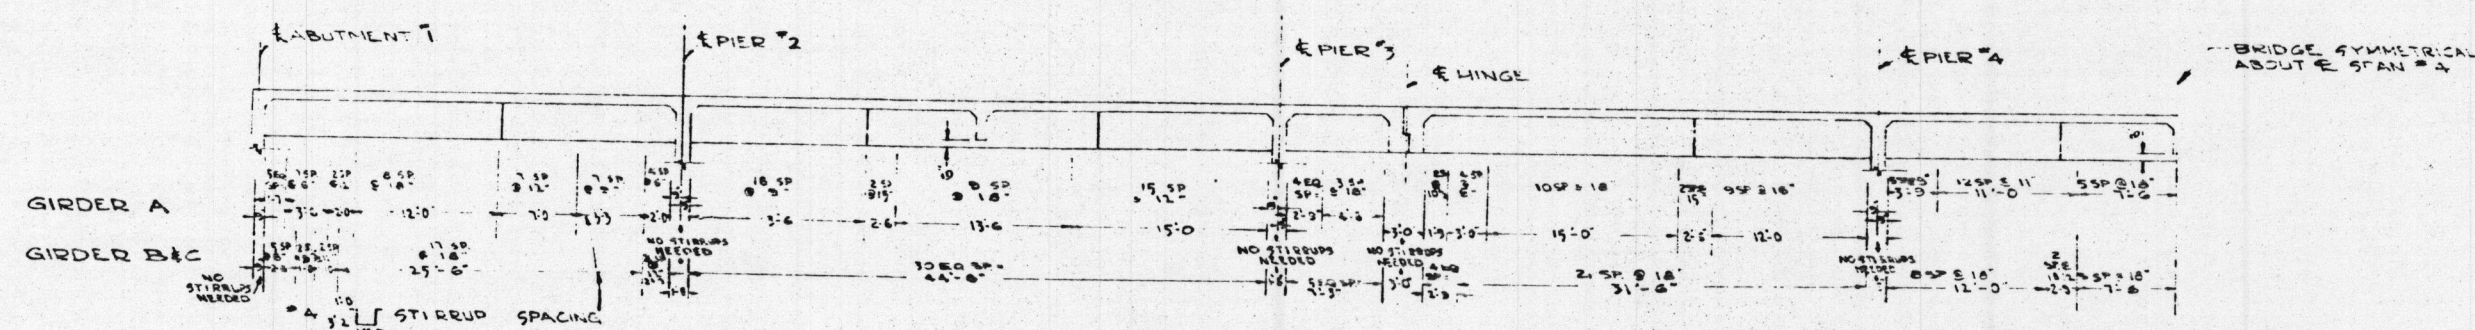

TYPICAL SECTION & STIRRUP SPACING

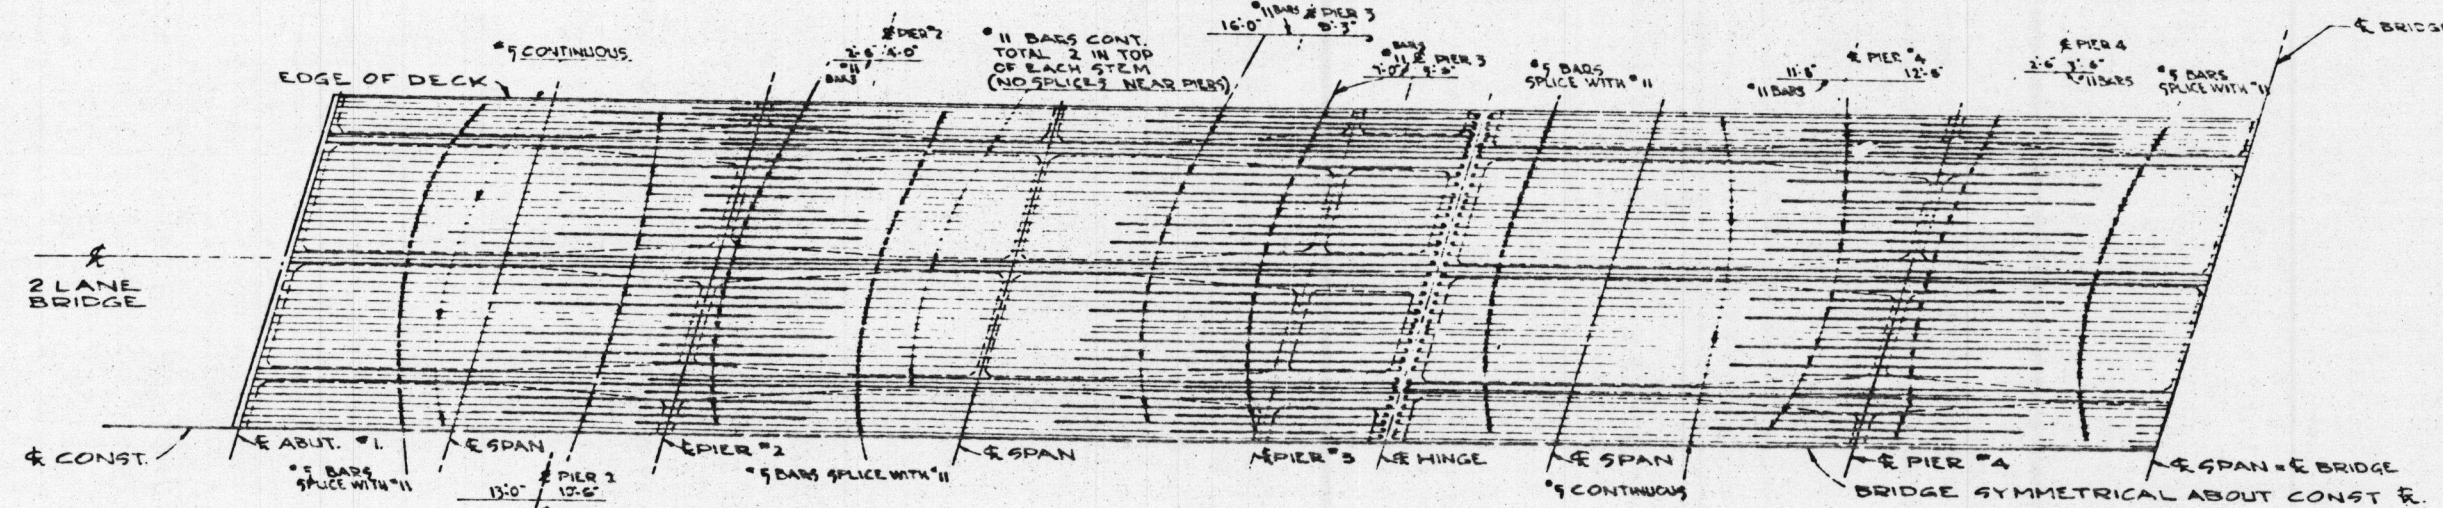

LONGITUDINAL TOP REINFORCEMENT
CRACK-OFF SECTION NOT SHOWN

COUNTY OF ORANGE HIGH	
GIRDER LAYOUT & REIN	
EDINGER ST. B	
ACROSS SANTA ANA	
BRIDGE NO. 5A.	
APPROVED	ROAD COMMISSIONER
SCALE 1/8" = 1'-0"	MAR. 1938

SHT. 6