




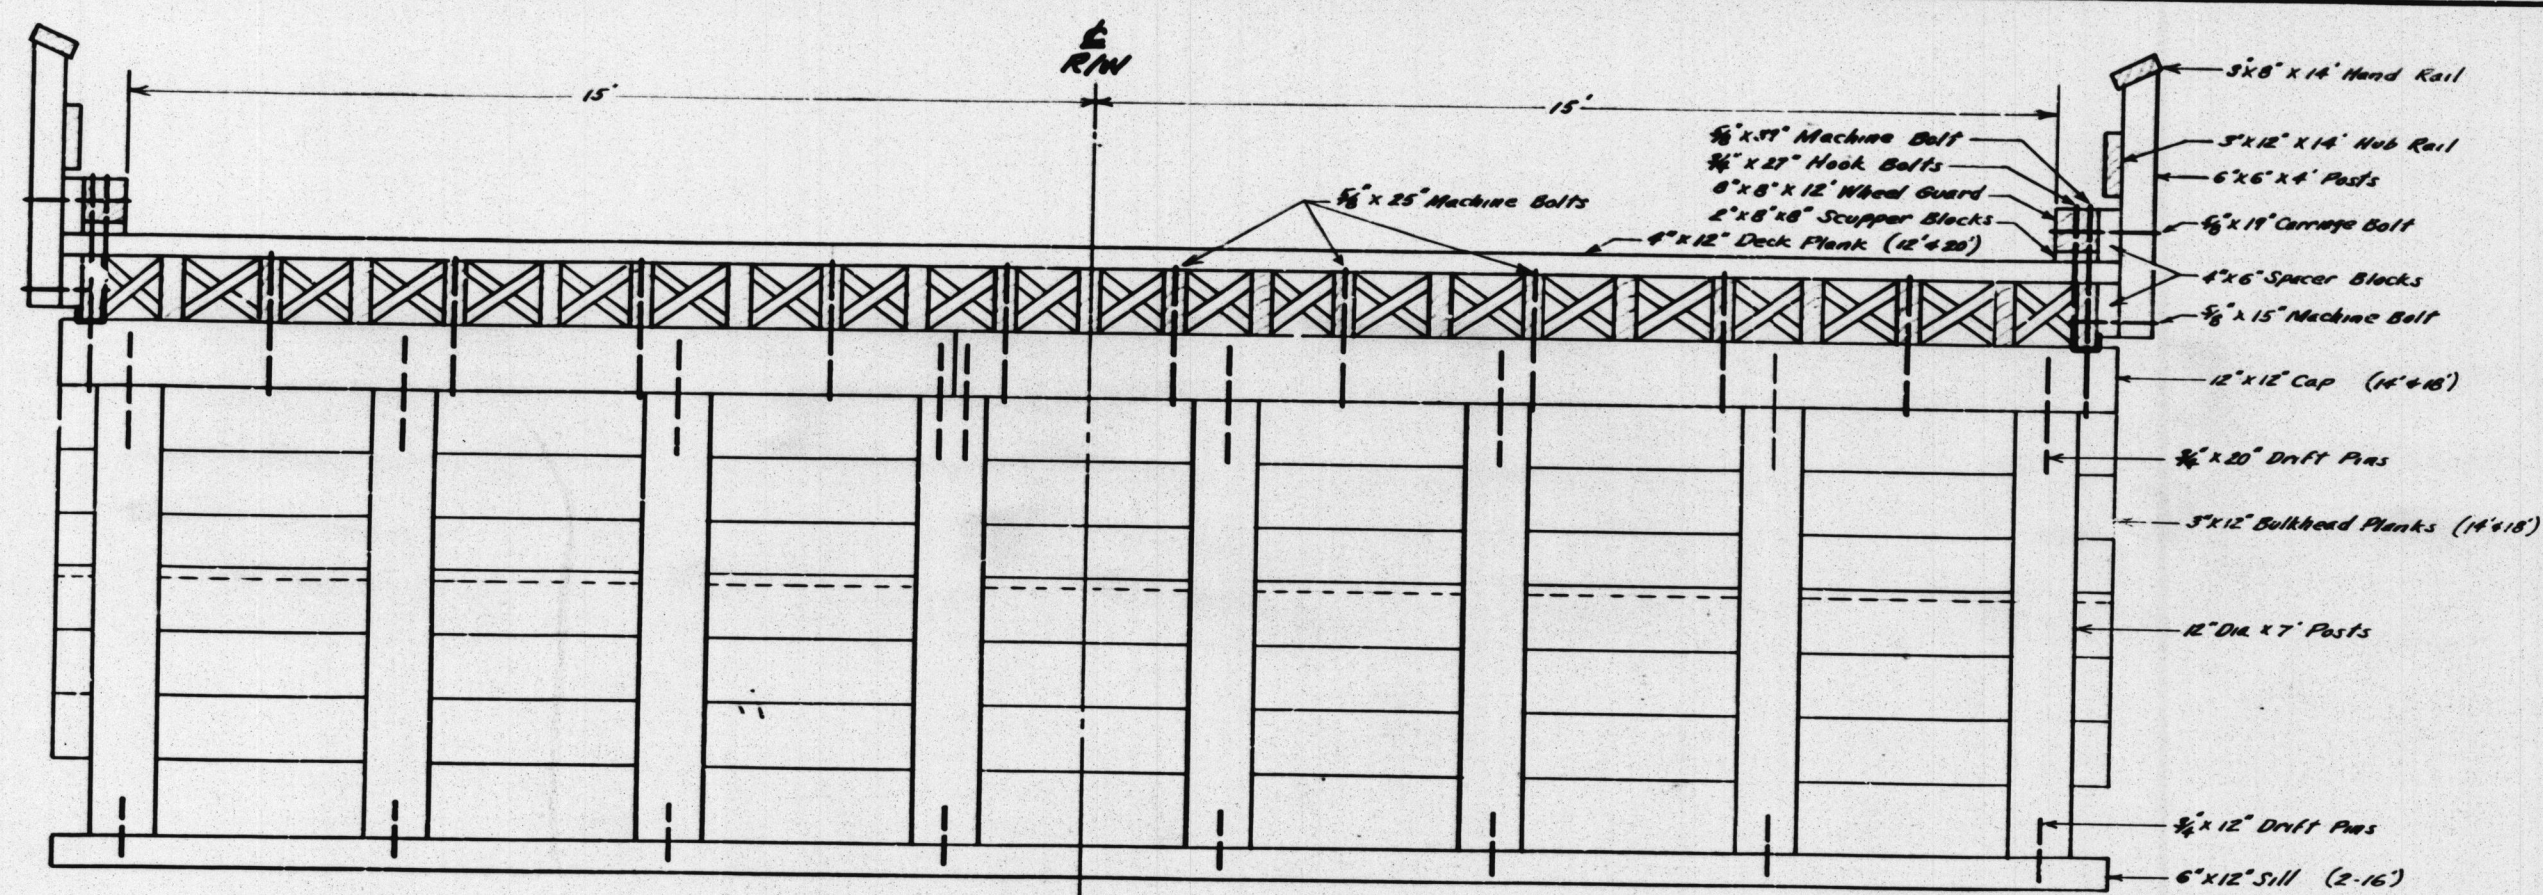

SECTION
Scale 1" = 2'
(Wing Walls Not Shown)

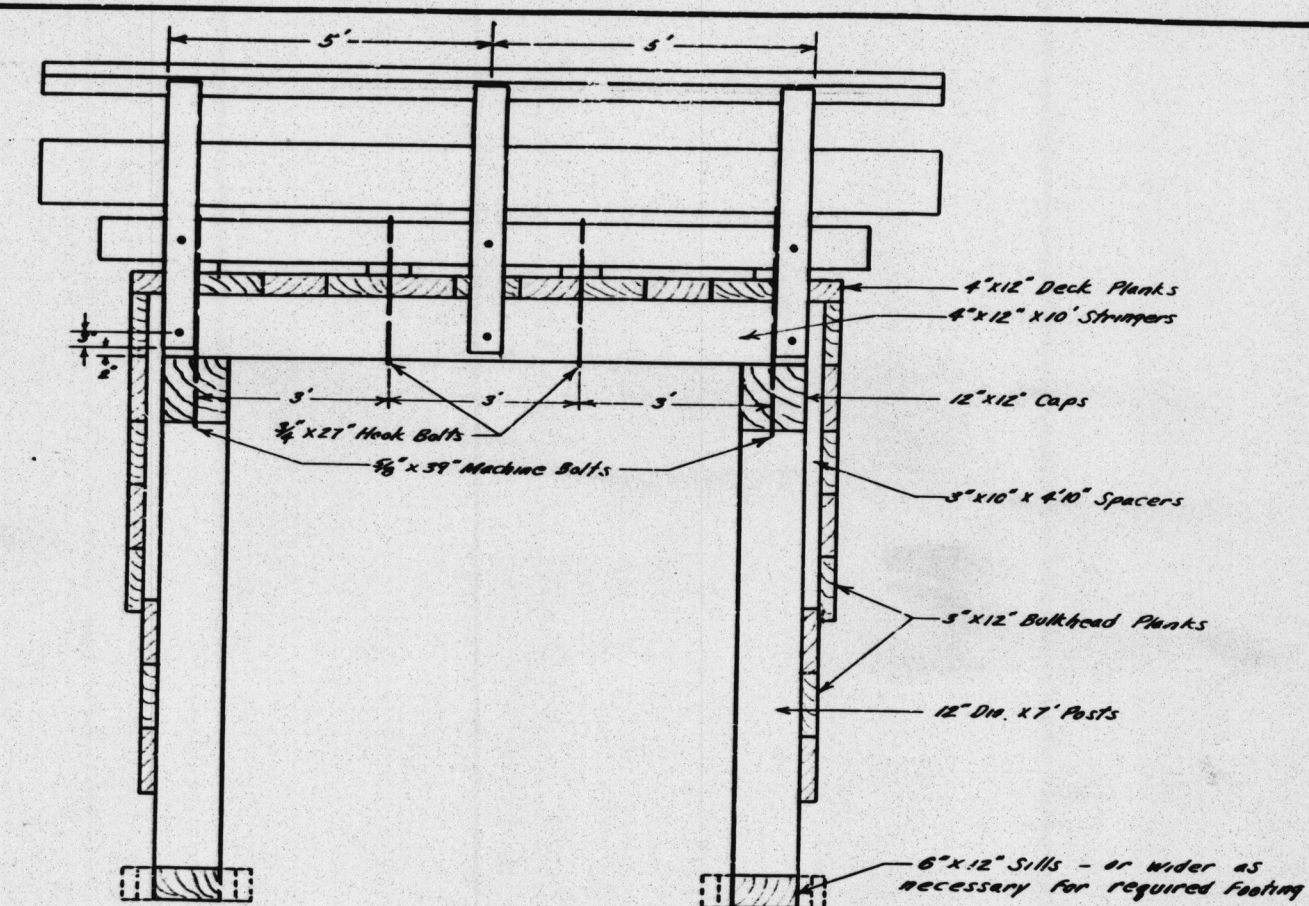

SIDE ELEVATION
Scale 1" = 2'
(Wing Walls Not Shown)

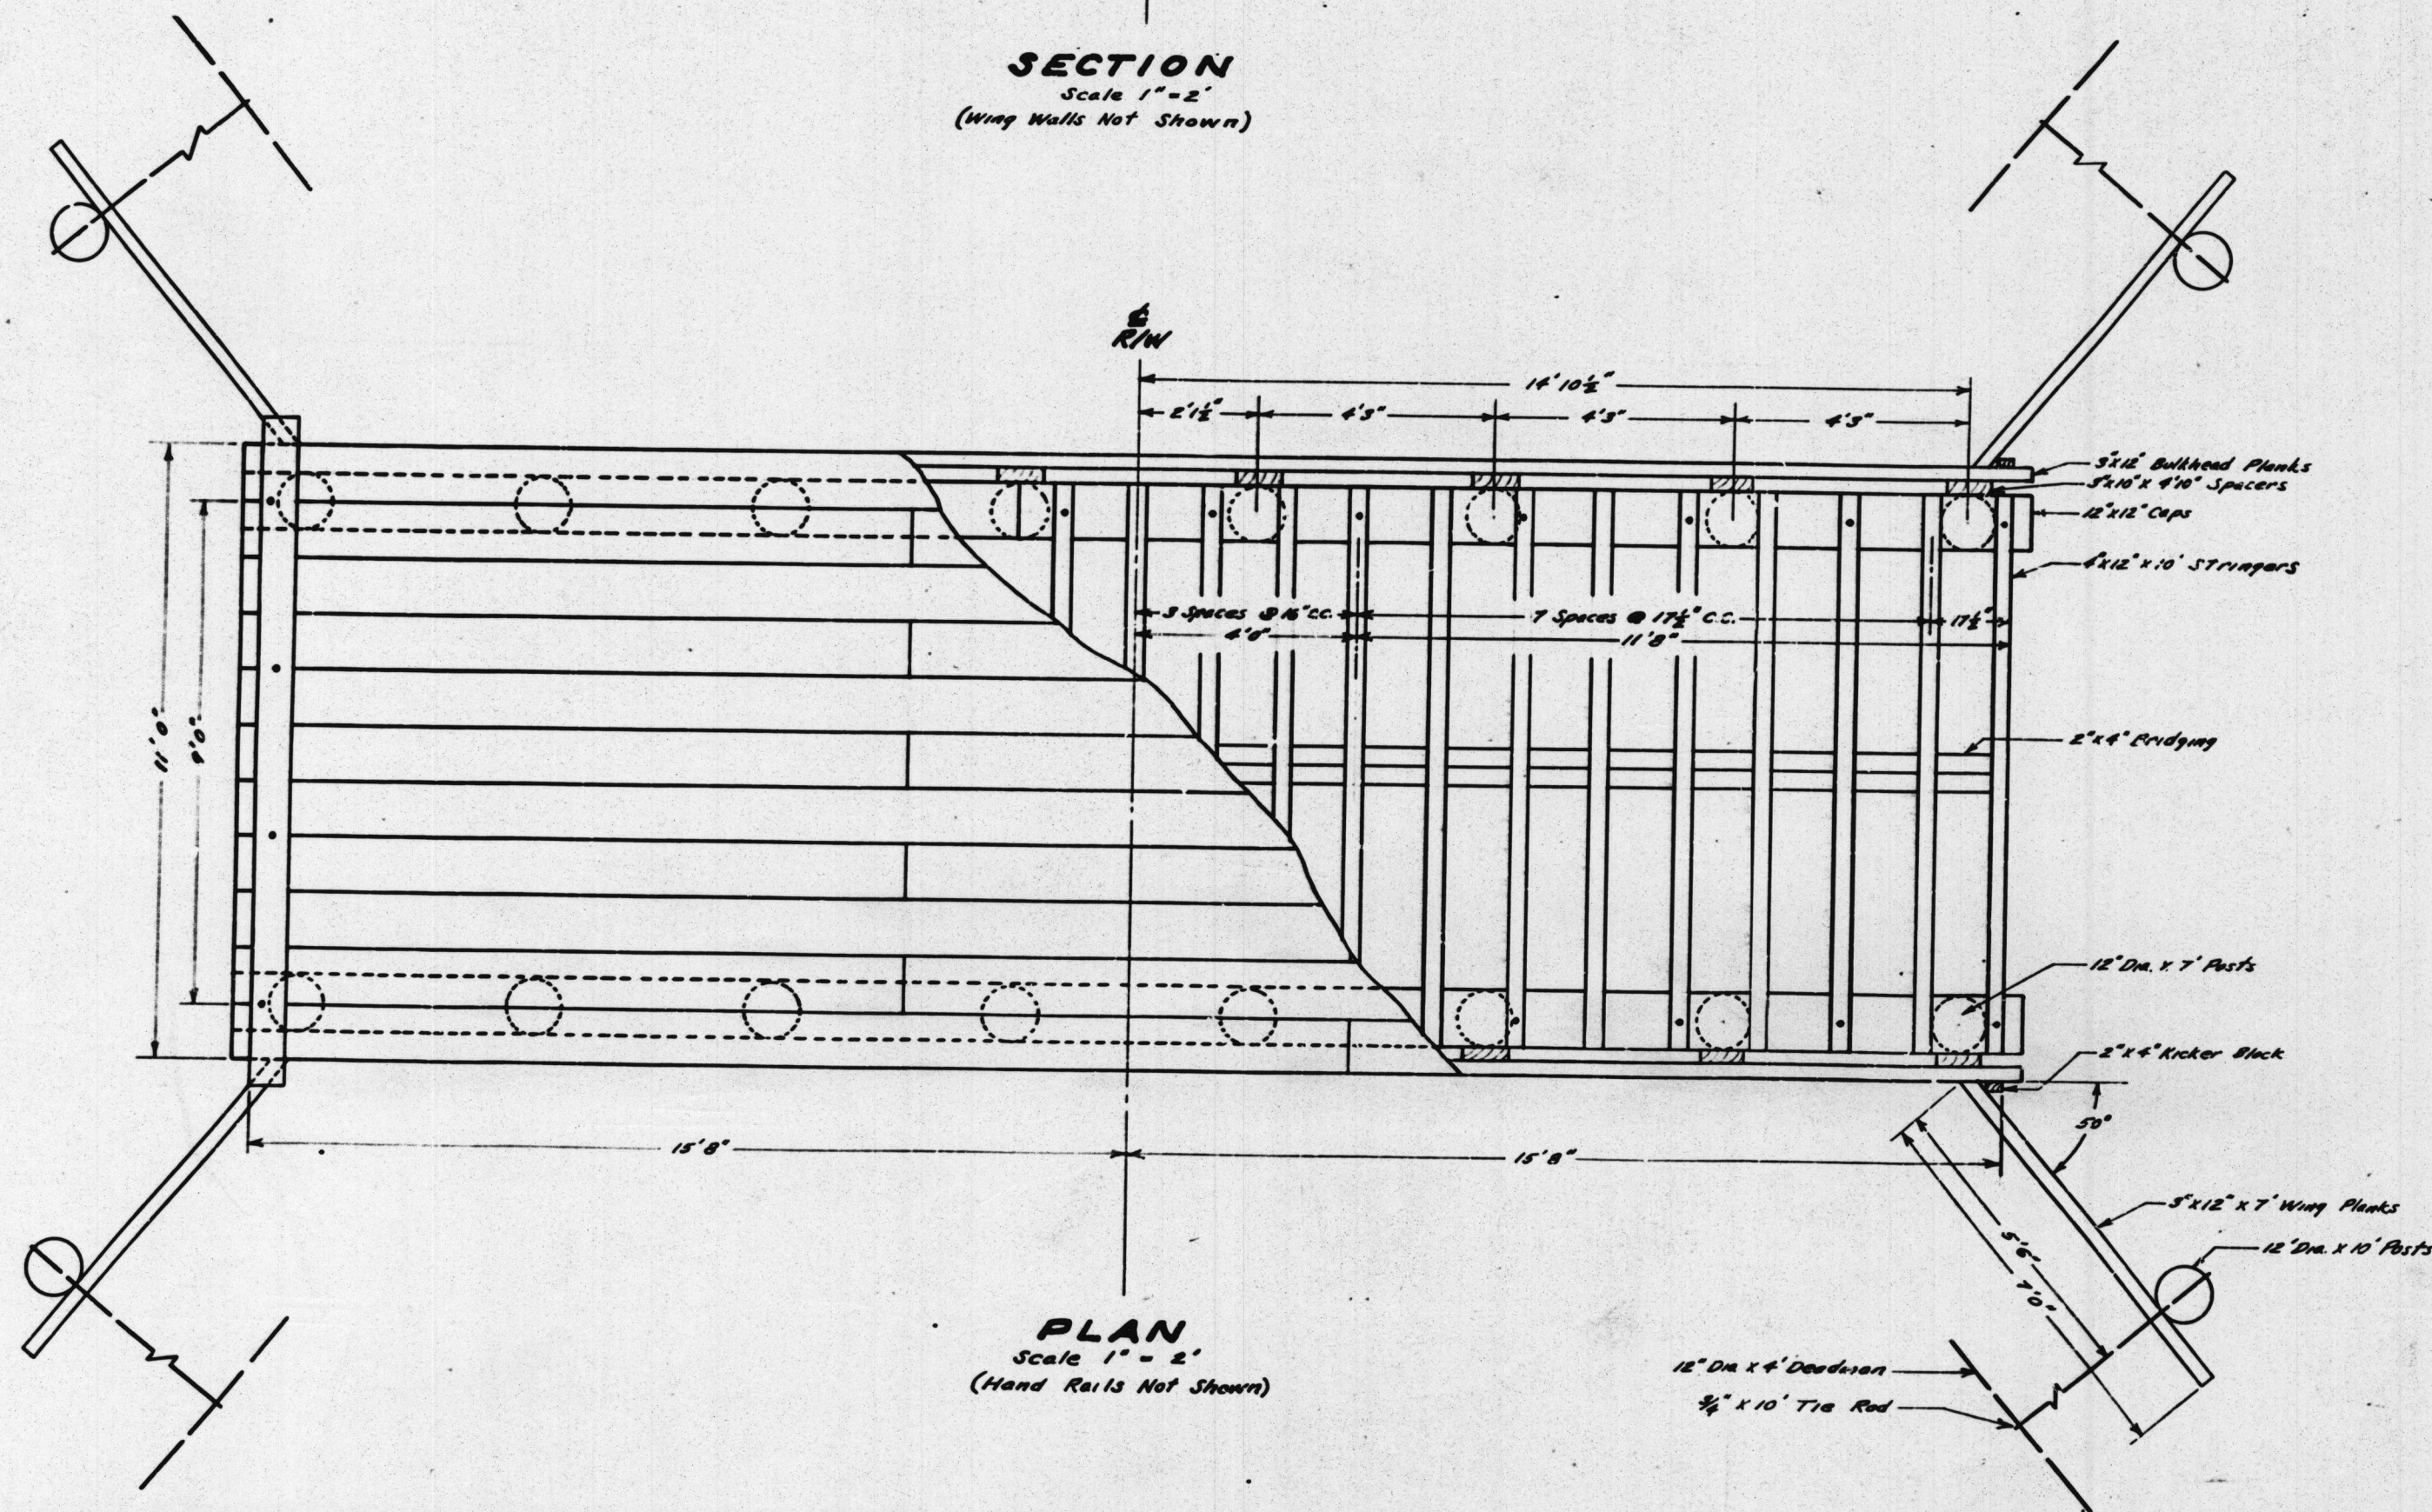

PLAN
Scale 1" = 2'
(Hand Rails Not Shown)

Note:
All lumber except wheel guards and guard rail members shall be creosoted rough saw struct. D.F. Any drilled or cut ends to be treated with 2 coats of creosote.
Top of all bearing posts to be treated with burlap and hot asphalt.
Wheel guards and railing to be SPS 3rd struct. D.F. and to receive 3 coats of white lead paint.
Deck to be surfaced with PMS.
Wing walls to be 7 planks high, top flush with top of deck.

CHANGED BY	REVISION	DATE
RS	1	11-4-57

ORANGE COUNTY HIGHWAY DEPARTMENT
STRUCTURE S-81
on
NIGUEL ROAD
0.7 Mile North of Laguna Canyon Road
November '53

Approved: H. Sprenger, Road Commissioner

Bridge S-81
Wooden Culvert-Niguel Rd
7 mi. n/o Laguna Cyn Rd
Sheet 2 of 2
Scale: 1" = 2'

MAINTAINED
JUL 8 1960

#14577 1953
S-81
Sheet 2 of 2

NIGUEL Rd.

W = 30.
L = 10'