



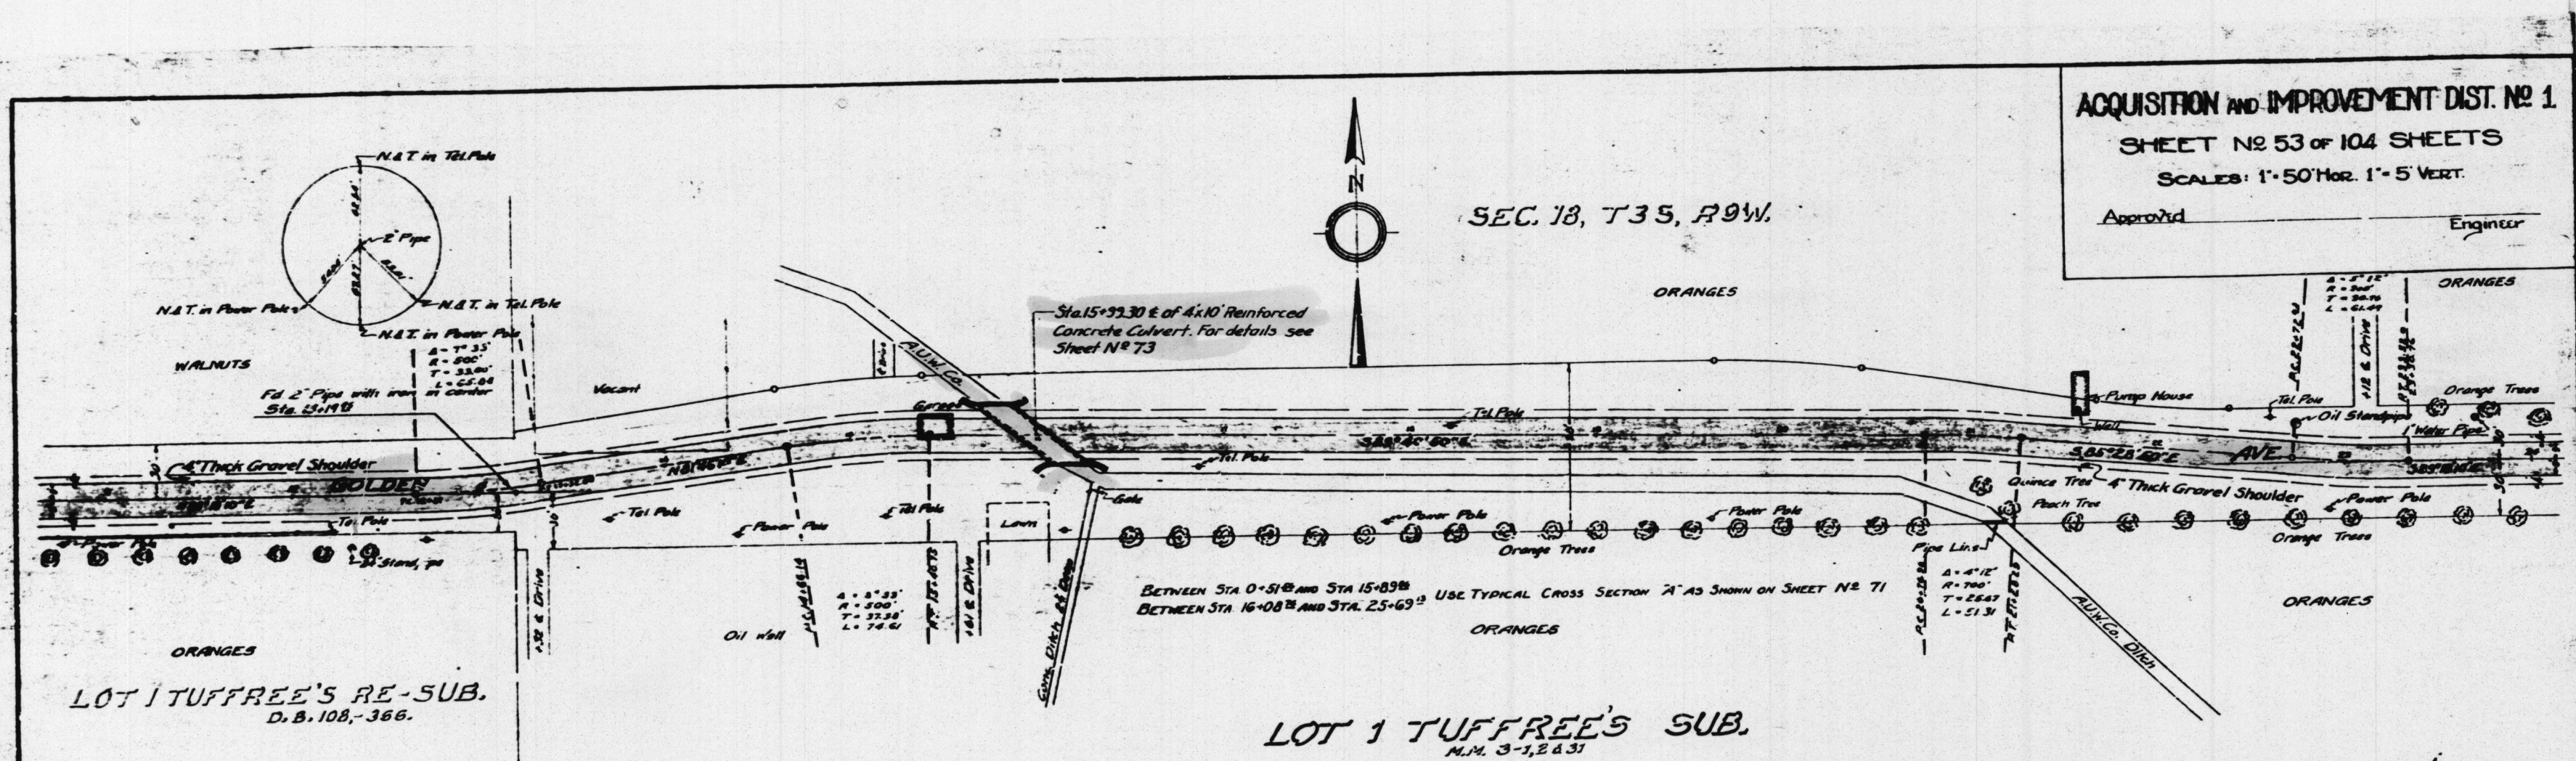

ACQUISITION AND IMPROVEMENT DIST. NO. 1
SHEET NO. 53 OF 104 SHEETS
SCALE: 1" = 50' HOR. 1" = 5' VERT.
Approved _____ Engineer _____

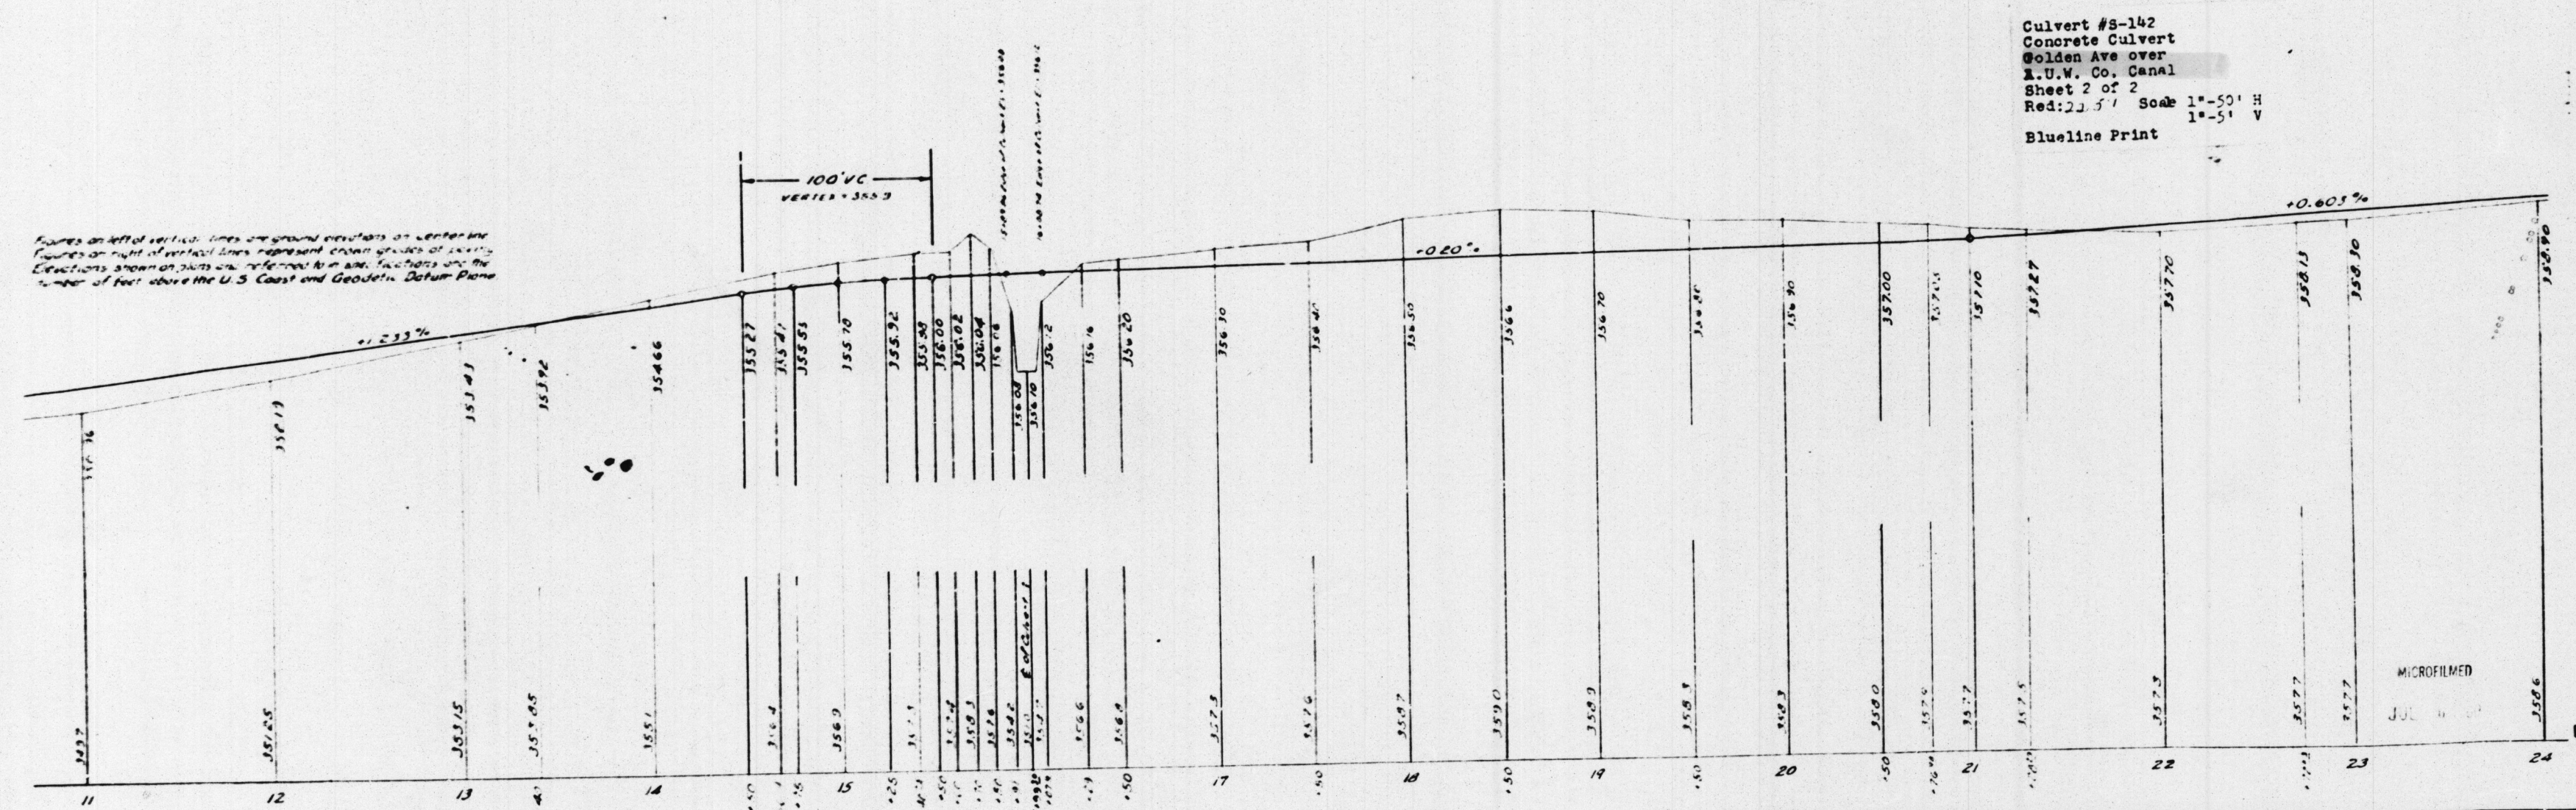

#14602 Before 1960
S-42