



4 15 16 17 18 19 20 21 22 23 24 25 26 27 28 29 30 31 32 33 34 35 36 37 38 39 40 41 42 43 44 45 46 47 48

SCHEDULE OF BRIDGE MATERIALS

BRIDGE NO. LOCATION	LOAD INF	ELEV OF COPS	CLEAR SPANS No. Length	DOUGLAS FIR DENSE NO. 1 1700F (CREOSOTED)		DOUGLAS FIR DENSE NO. 2 1100F (CREOSOTED)										DOUGLAS FIR DENSE NO. 2 1450F (CREOSOTED)										REMARKS	
				BEARING PILES 12" DIA. NO. LENGTH		WING PILES 12" DIA. NO. LENGTH		GIRDS AND SILL'S & SPICE PLATES			SPICERS AND SPICE PLATES			DECORATING 4" X 12"		SILLHEADS 4" X 12"		WING PLANKS 3" X 12"		BLIND SPACERS		BRIDGING 2" X 6"		BATTENS 1" X 4"		SUMMER BLOCKS & KICK PLATES		WHEEL GUARD		HUM SAIL		HAND RAIL		POST SPACER		RAIL POSTS 3" X 4" X 10"		RAIL POSTS 2" X 4"		STRUCTURE		STEEL GUARD RAIL	
				NO.	LENGTH	NO.	LENGTH	NO.	SIZE	LENGTH	NO.	SIZE	LENGTH	NO.	LENGTH	NO.	

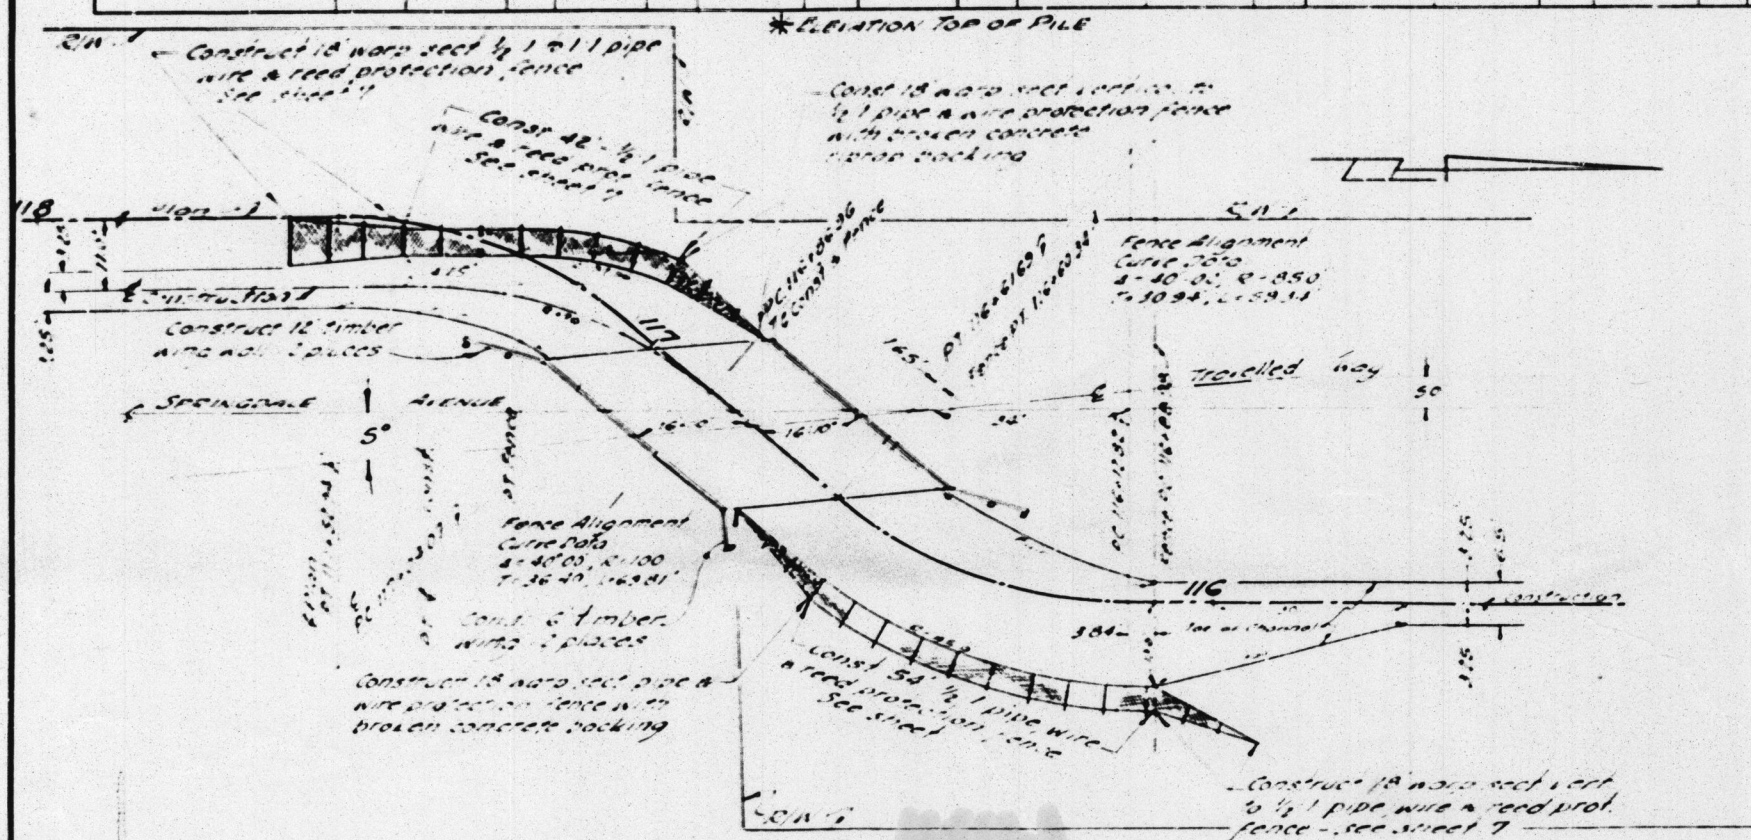

WE-15
PLAN OF FENCING AT BRIDGE H-4
SPRINGDALE CROSSOVER

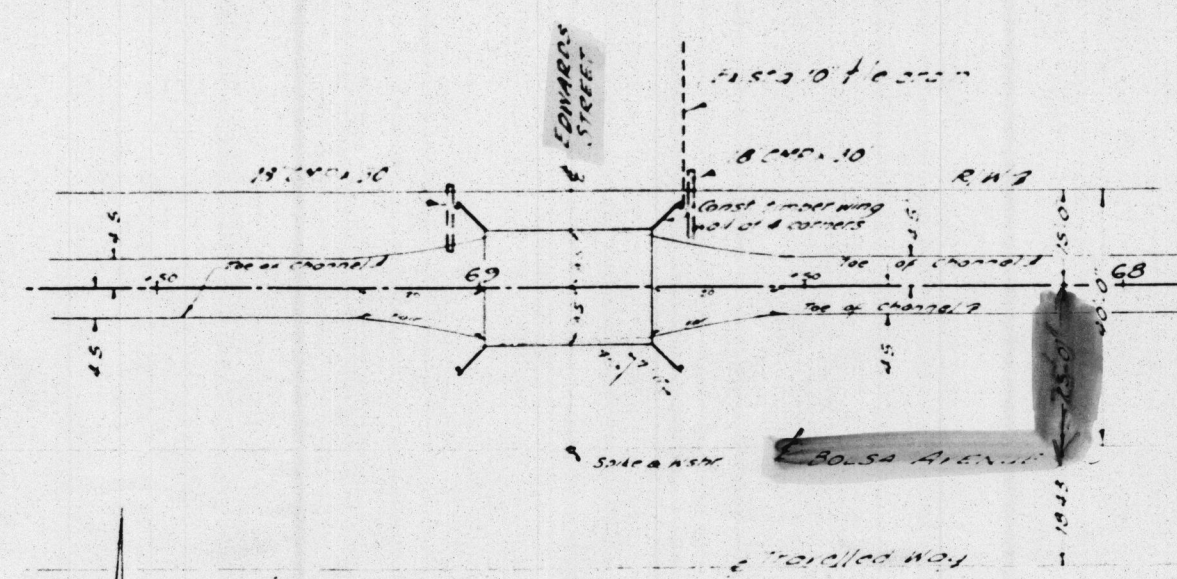

25' N/O Bolsa
PLAN OF BRIDGE H-2
EDWARDS ST. AT BOLSA AVE.

Bridge #WE 25, WE 20, WE 15
WE 10, WE 5, & S-138
Westminster Drainage Channel
Material Table & Bridge Location
Sheet 2 of 3
Red: 22.5' Scale as shown
Blue: Line Print

ORANGE COUNTY FLOOD CONTROL DISTRICT
ORANGE COUNTY - CALIFORNIA
WESTMINSTER DRAINAGE CHANNEL
MATERIAL TABLE & BRIDGE LOCATIONS
AUGUST 1953
DRAWING NO. F-53-49
REVISED 1-5-54
FLOOD CONTROL ENGINEER
SHEET 2 OF 3 SHEET