



14 15 16 17 18 19 20

22 23 24 25 26 27 28 29 30 31 32 33 34 35 36 37 38 39 40 41 42 43 44

46 47 48 49

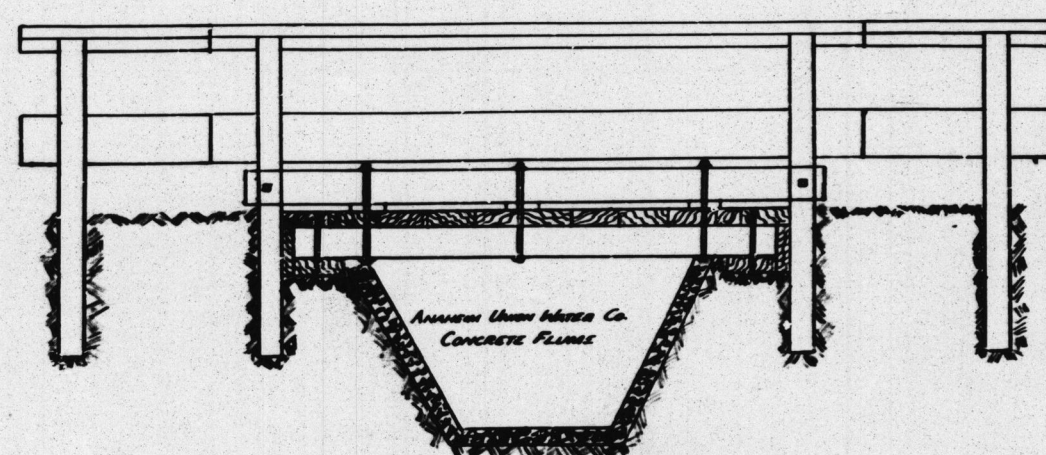

ELEVATION
Scale 3/8" = 1'-0"

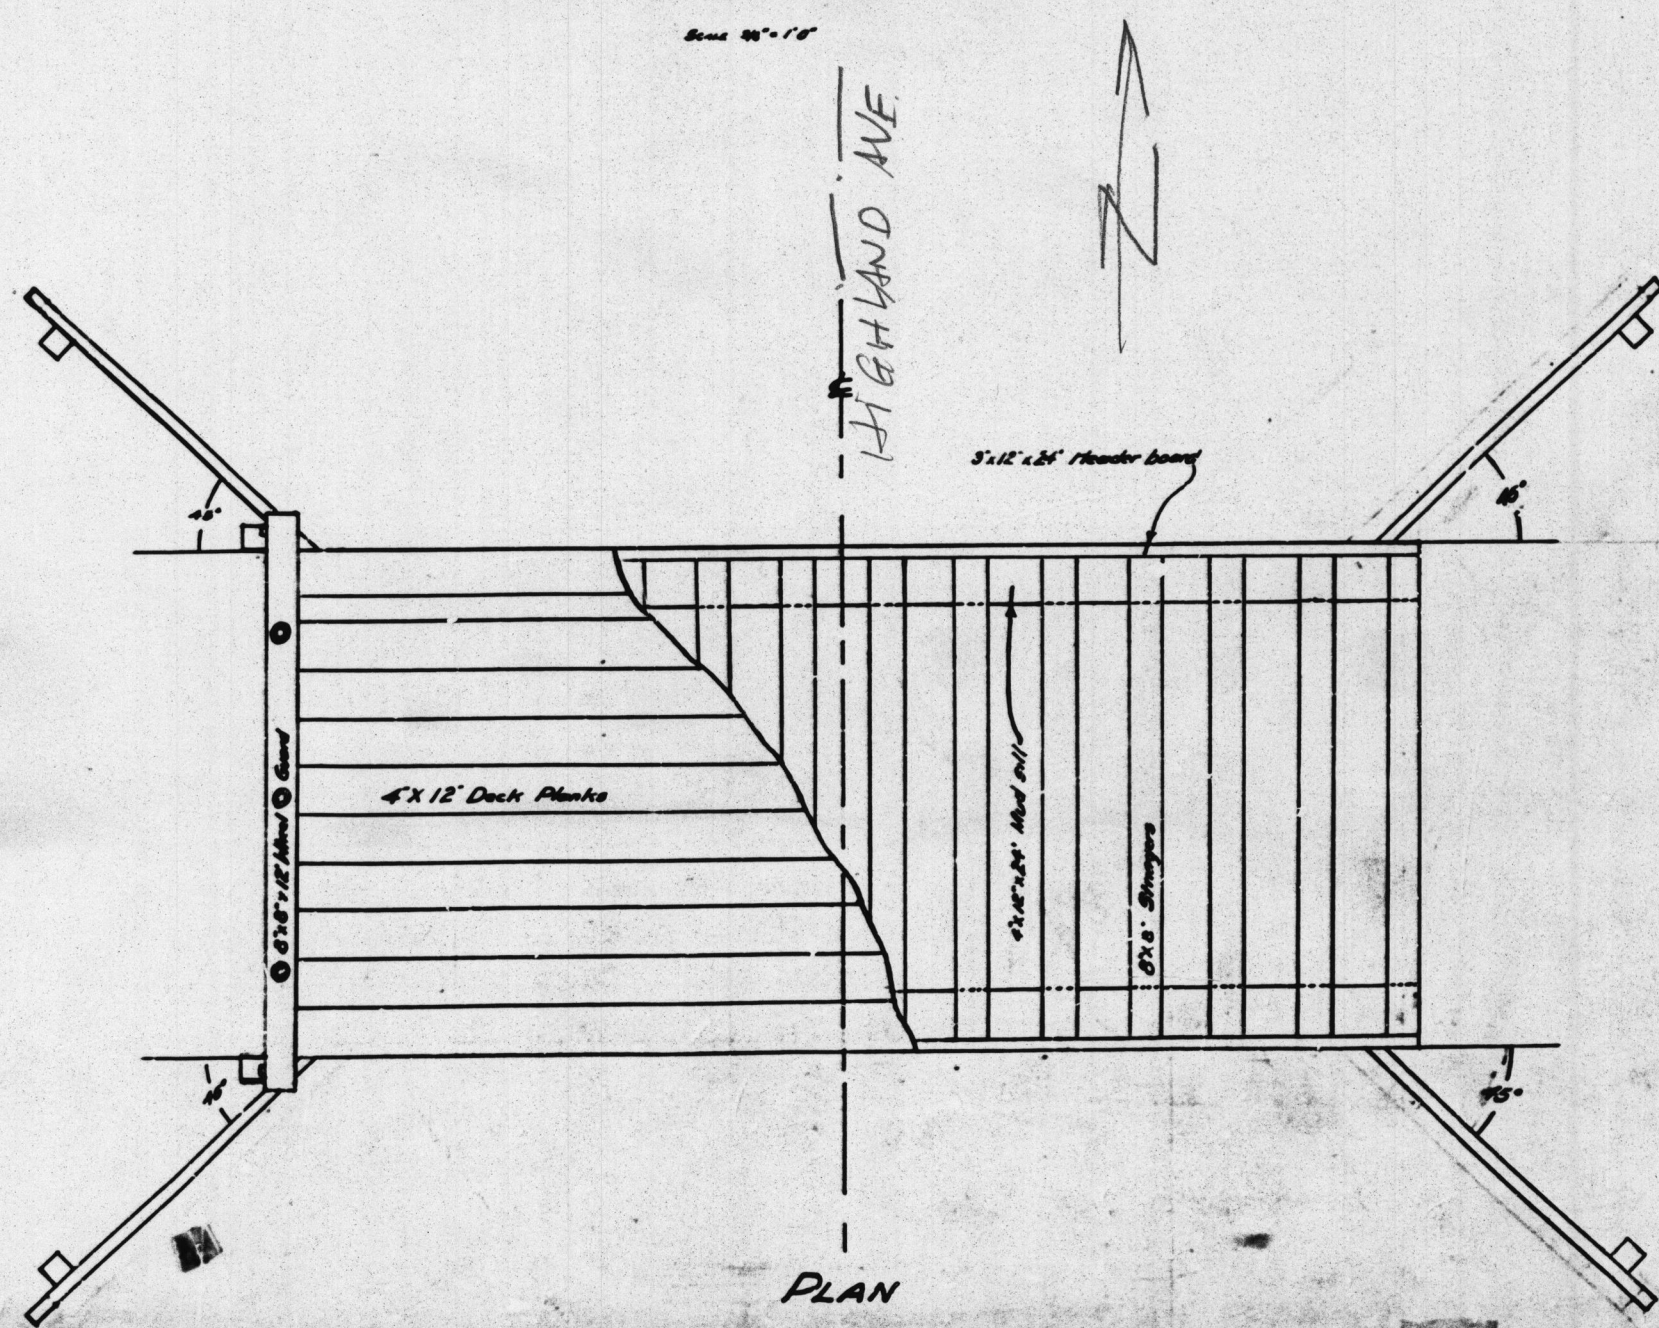

PLAN
Scale 3/8" = 1'-0"

MICROFILMED
JUL 6 1960

Structure 98-46
Wooden Culvert
Highland Avenue
Road 22.5:1 Scale 3/8" = 1'-0"
Vellum Sheet 1 of 1

ORANGE COUNTY ROAD DEPT.
WOODEN CULVERT
HIGHLAND AVENUE
STRUCTURE No. 546
SCALE 3/8" = 1'-0" FEB. 1947.

#14563 1947
(S-46) Thomas 767-G4

04-2