



14 16 17 18 19 20 21 22 23 24 25 26 27 28 29 30 31 32 33 34 35 36 37 38 39 40 41 42 43 44 45 46 47 48

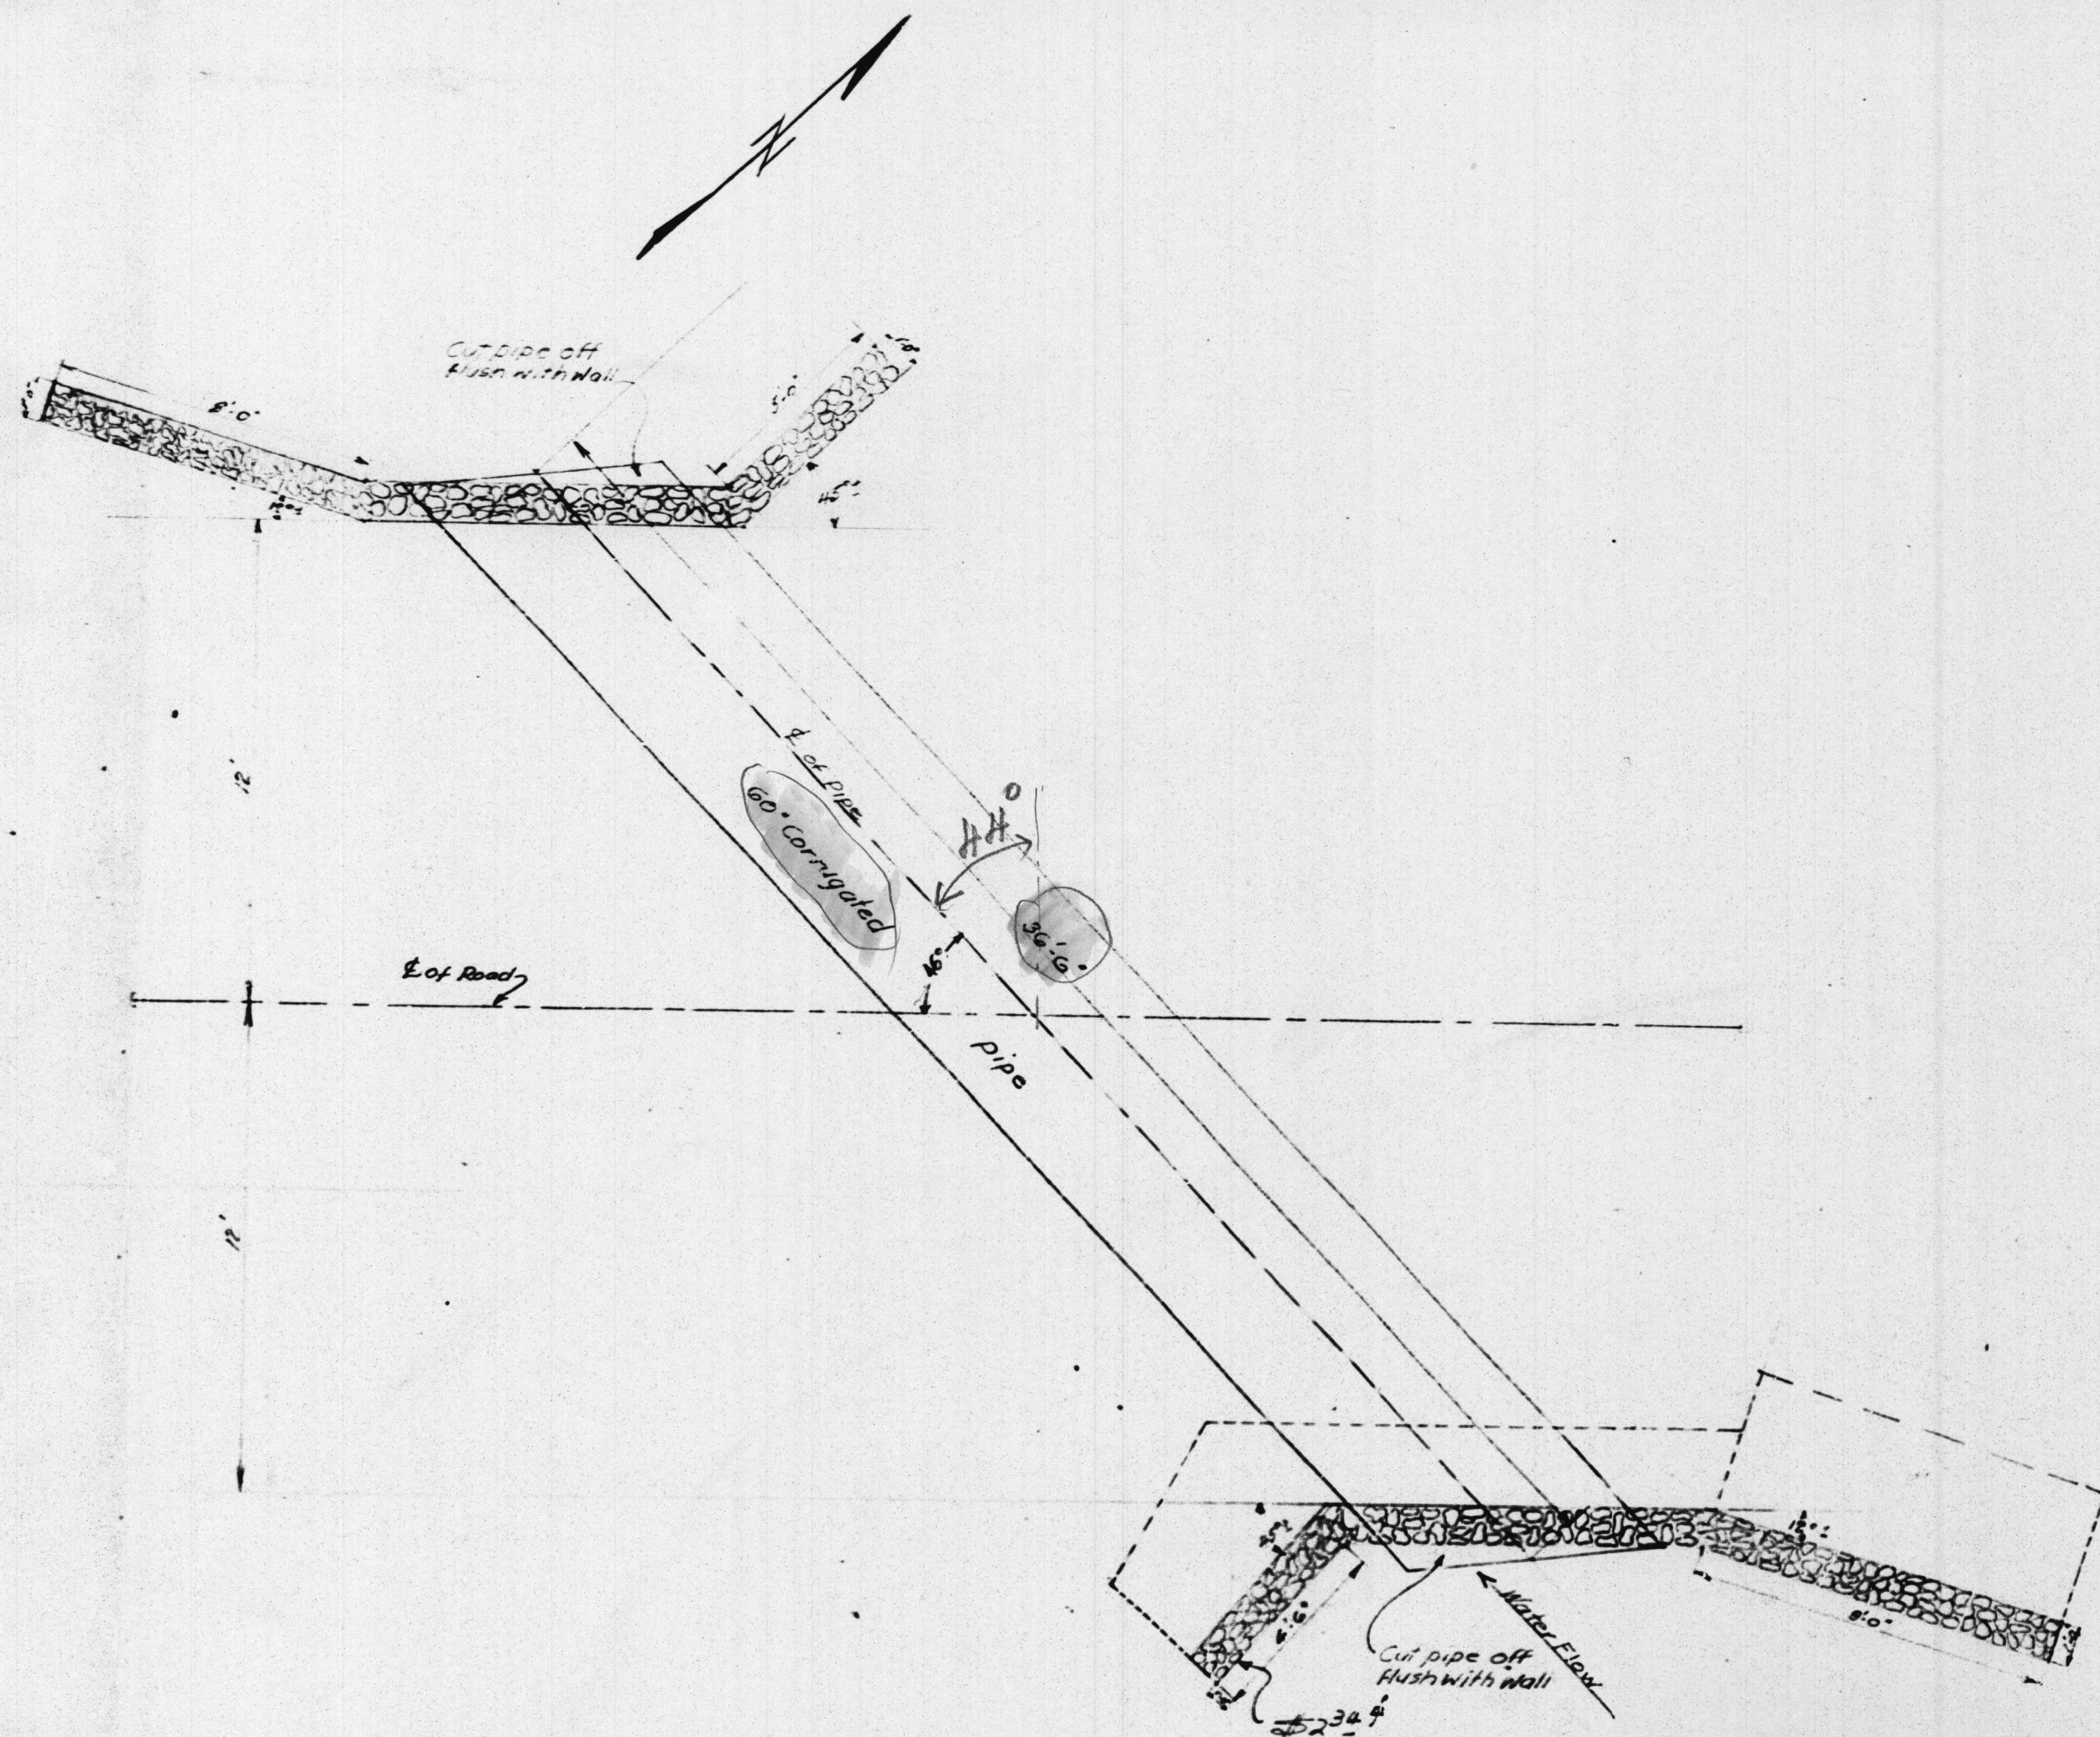


PLAN


$\frac{3}{8}'' = 1'$

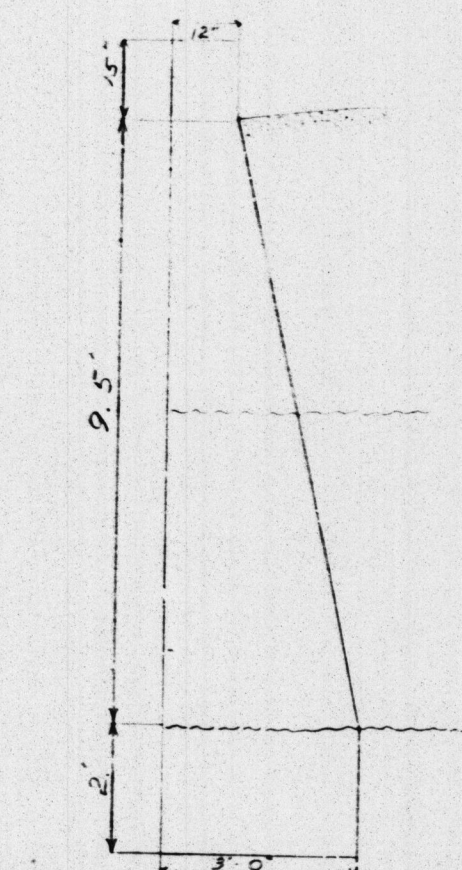

Section Through Headwall
Scale $\frac{1}{2}'' = 1'$

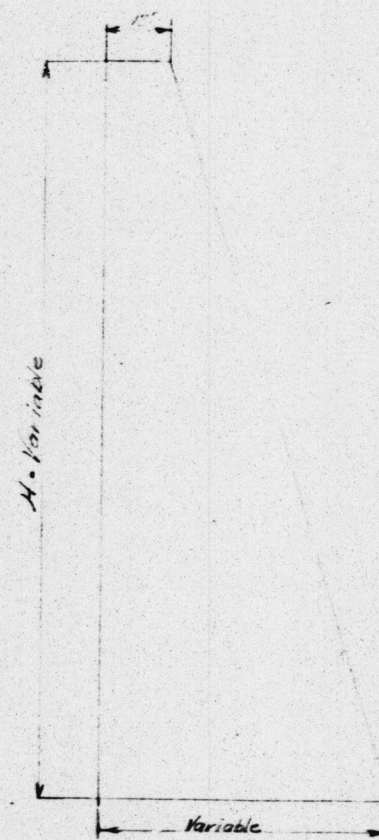

Section Through Wingwall
Scale $\frac{1}{2}'' = 1'$

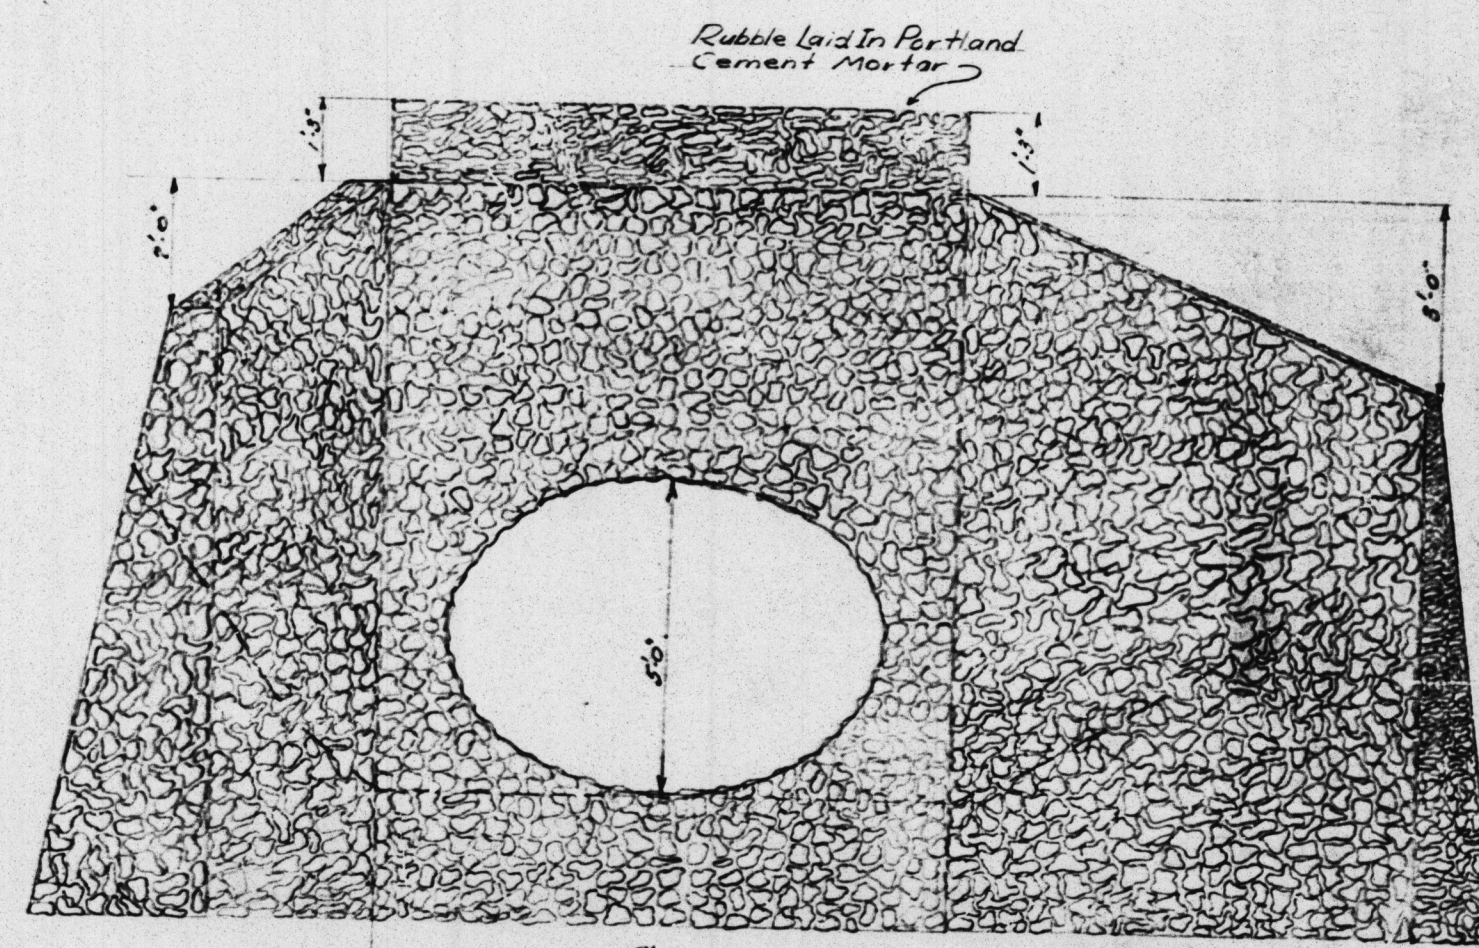

Elevation E. End of Structure
Scale $\frac{1}{2}'' = 1'$

Culvert # S-67
Live Oak Canyon Rd.
1.20 mi n/o Modjeska Grade Rd.
Sheet 1 of 1
Red: 2.5' Scale as shown
Vellum-Pencil Sketch

NOTE
Width of wingwall at base = $0.4H$

S67

MICROFILMED
JUL 6 1960

ORANGE COUNTY ROAD DEPT.
60" CMP CULVERT
LIVE OAK CANYON ROAD
1.20 MI. North of Modjeska Grade Road
Scales as shown April, 1945

#14571
S-67
LIVE OAK CYN RD
Thomas 862-J4