




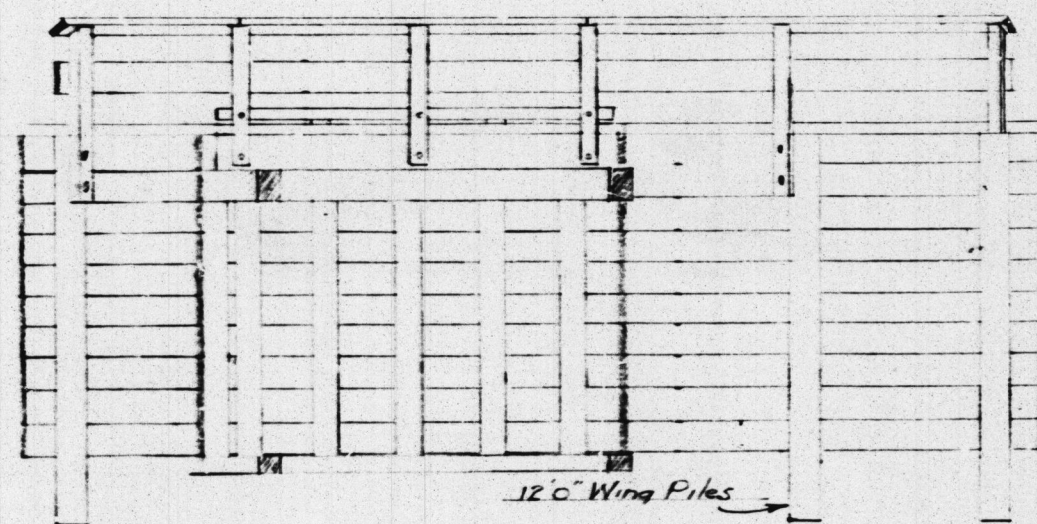

ELEVATION

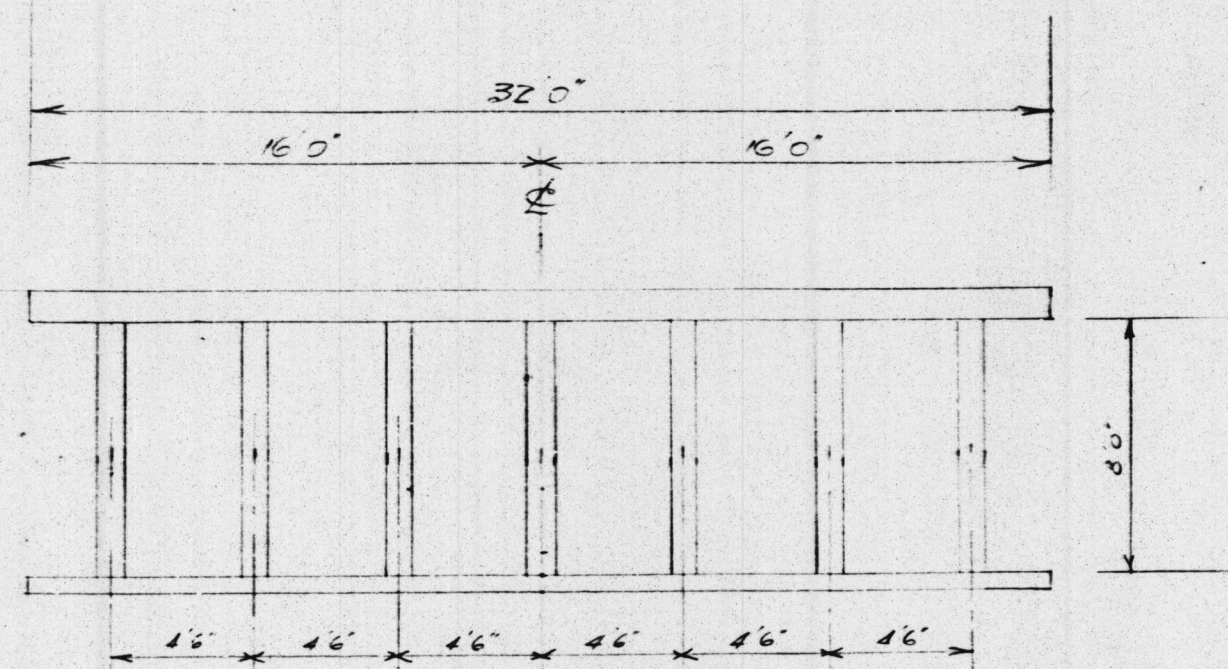

BULKHEAD ELEVATION

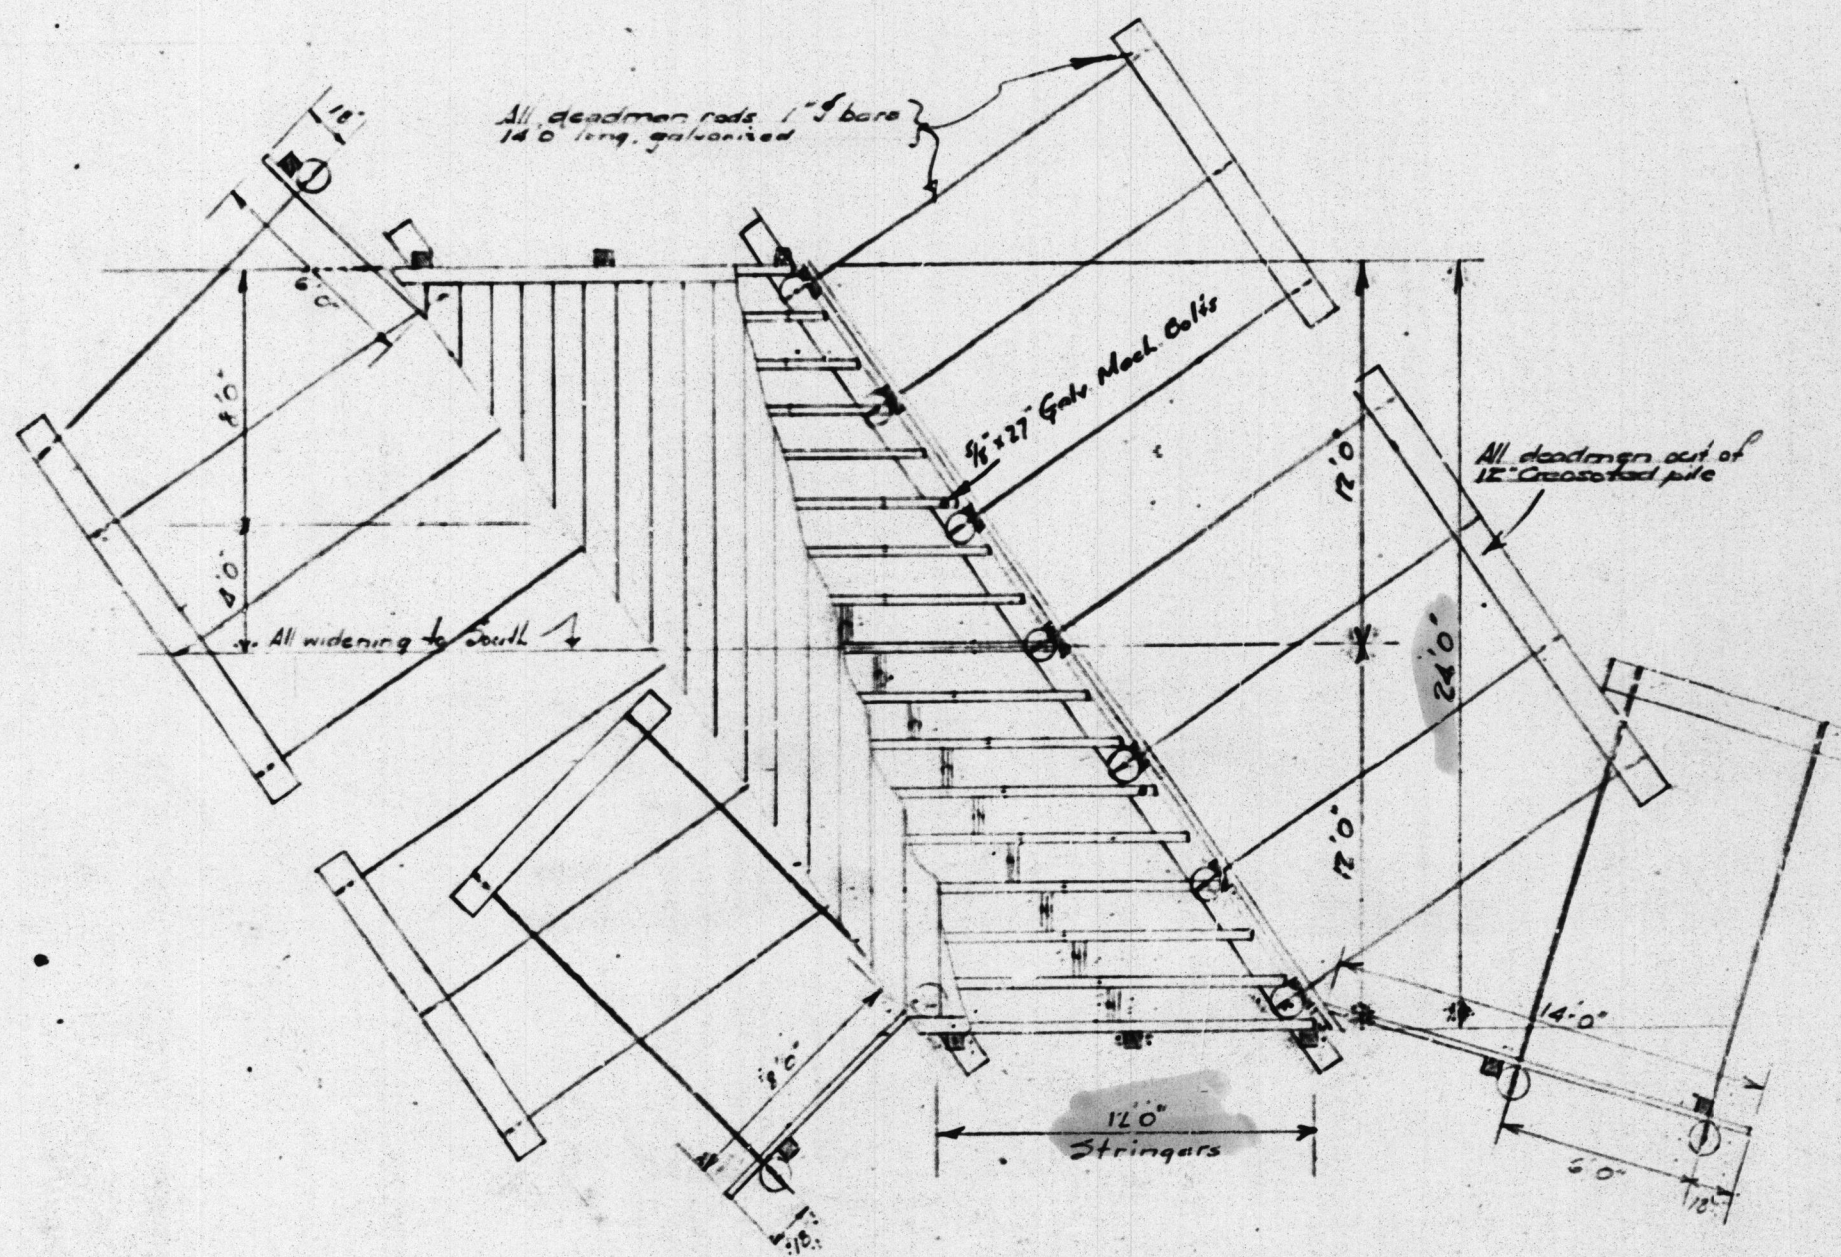

PLAN

Structure #S-72
Wooden Culvert
Los Alisos Ave &
Modjeska Grade Road
Sheet 1 of 1
R.E.D. Scale 1/4"=1'
Vellum-Pencil Sketch

ORANGE COUNTY ROAD DEPARTMENT

WOODEN CULVERT

LOS ALISOS AVE. & MODJESKA GRADE ROAD
(Now: Santiago Cyn Rd) (Now: Live oak Cyn Rd)
Scale 1/4"=1' Aug. 1938

MICROFILMED
JUL 6 1960

S-72
#14574 1938
S-72
Thomas: 862-G3