
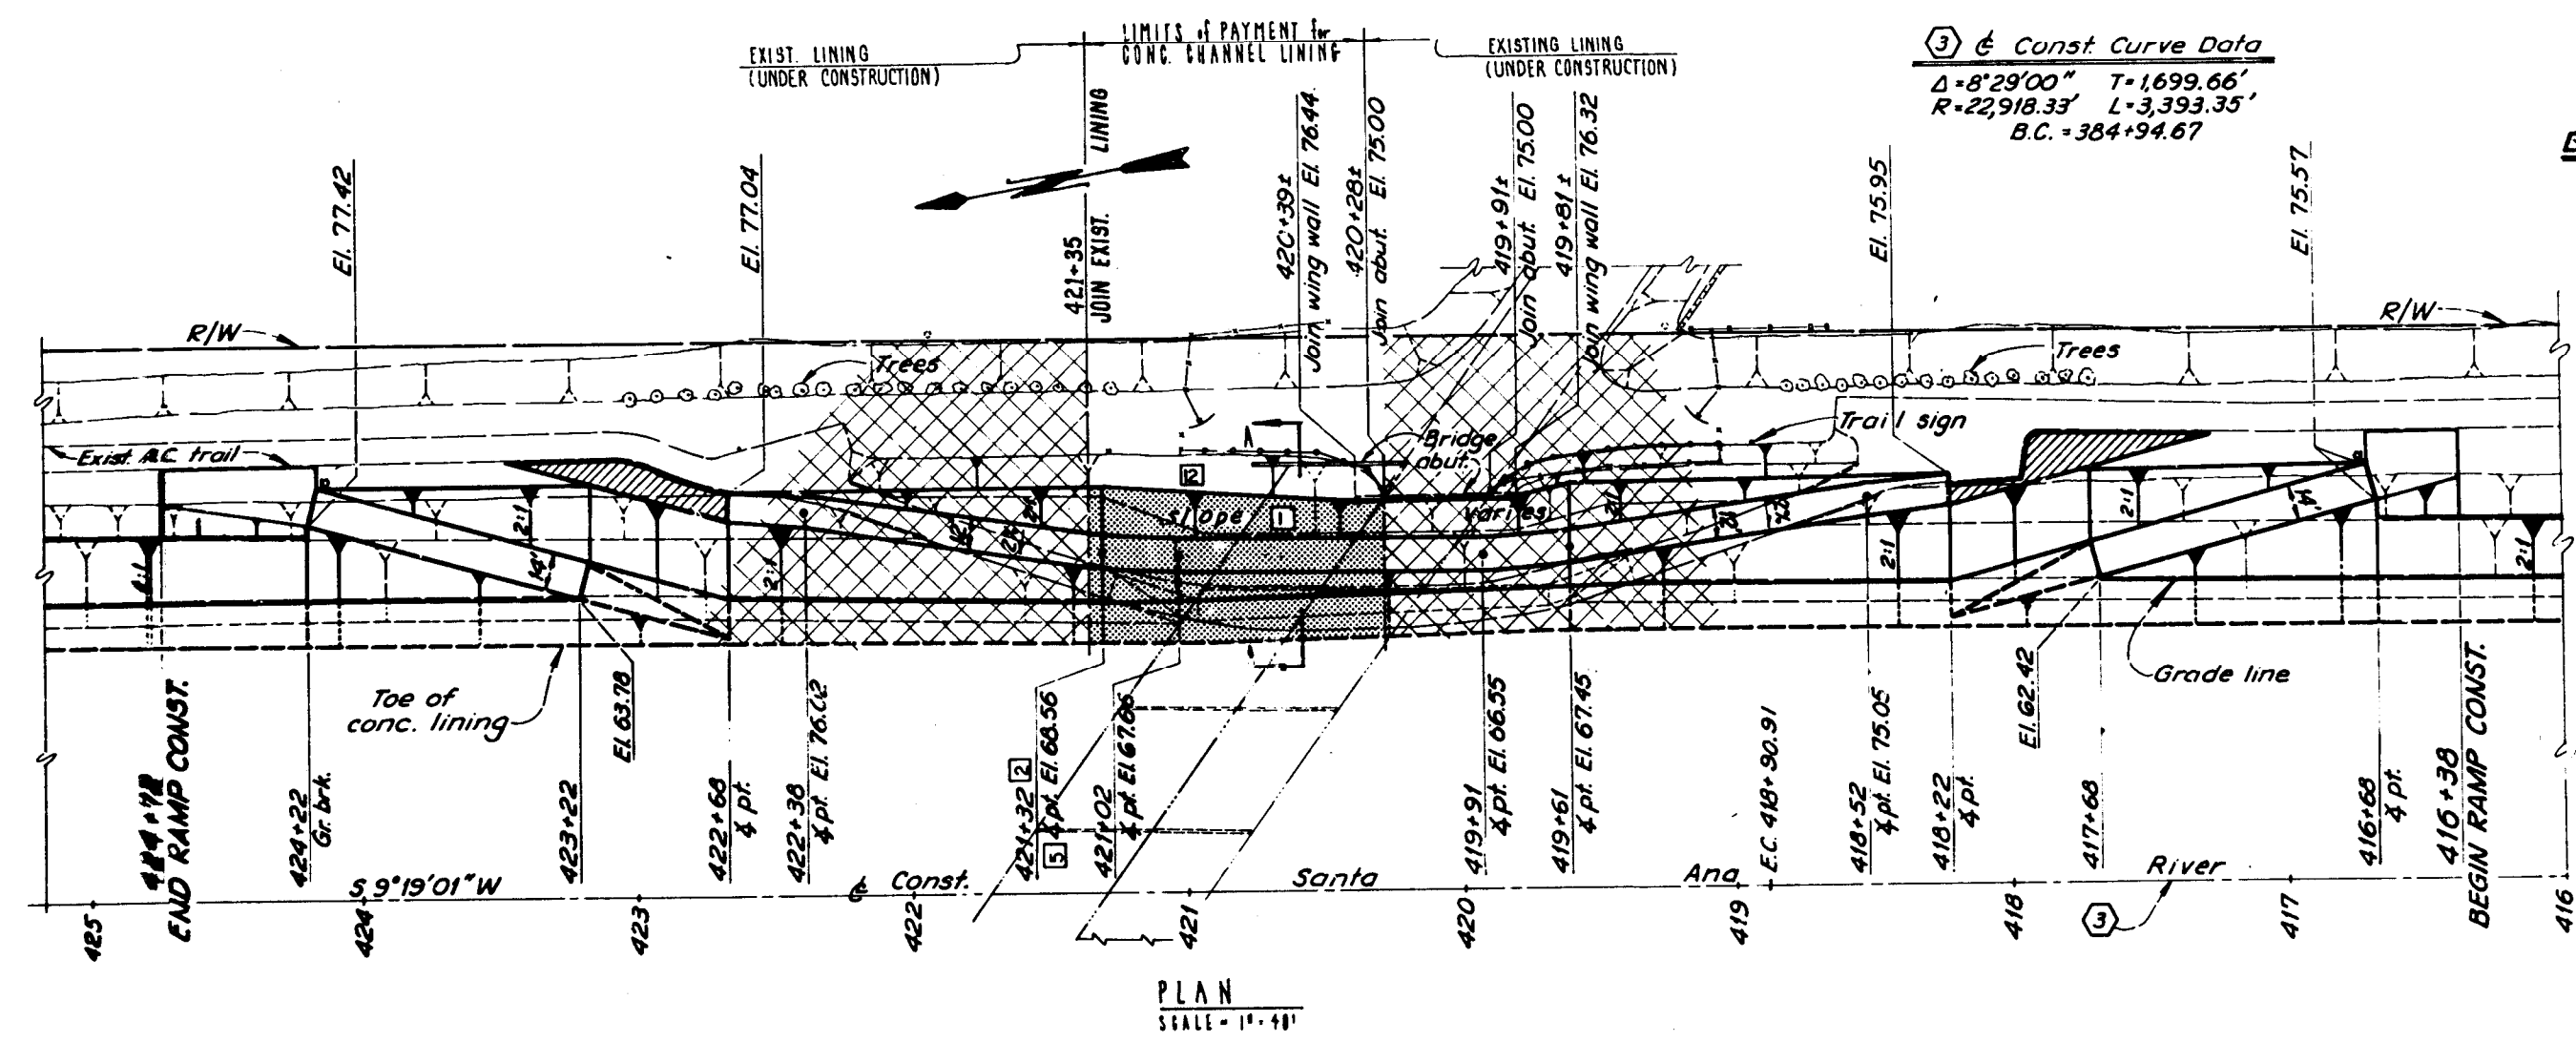
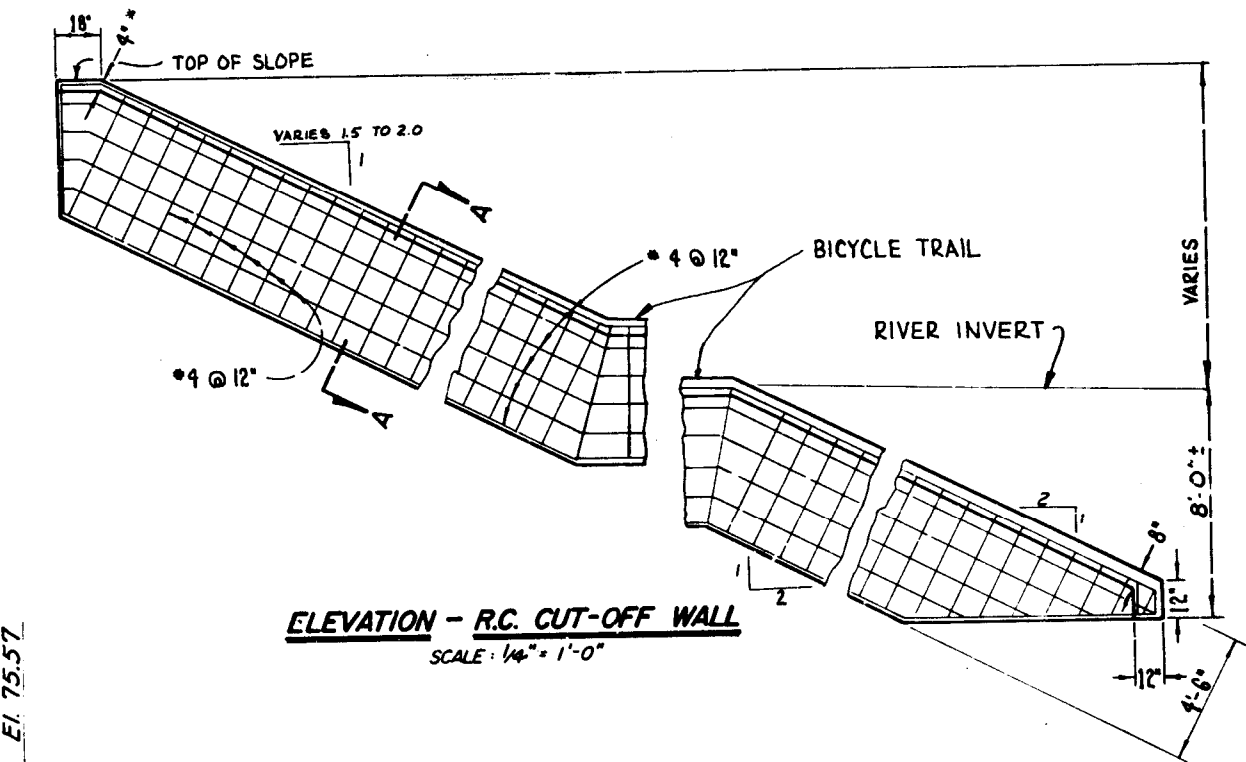
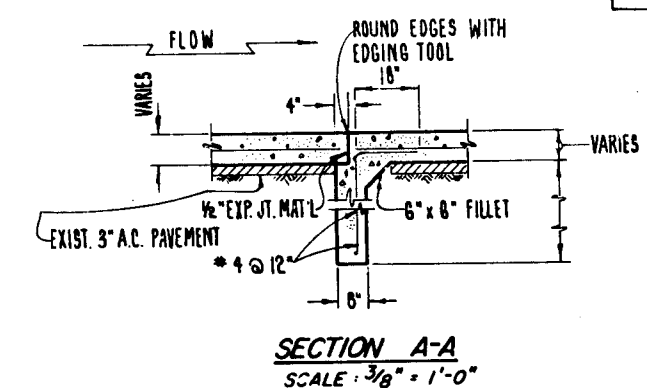
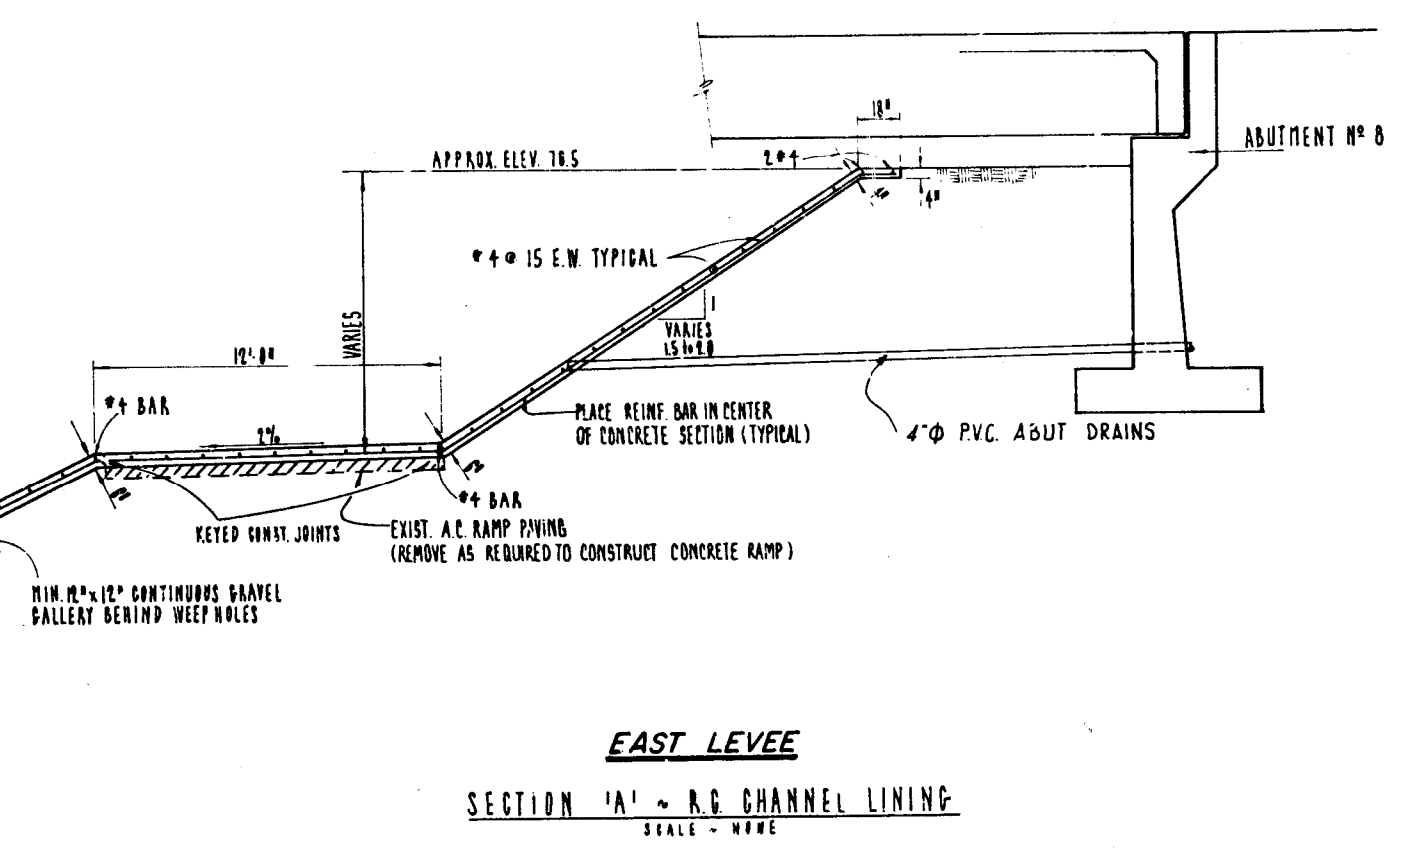
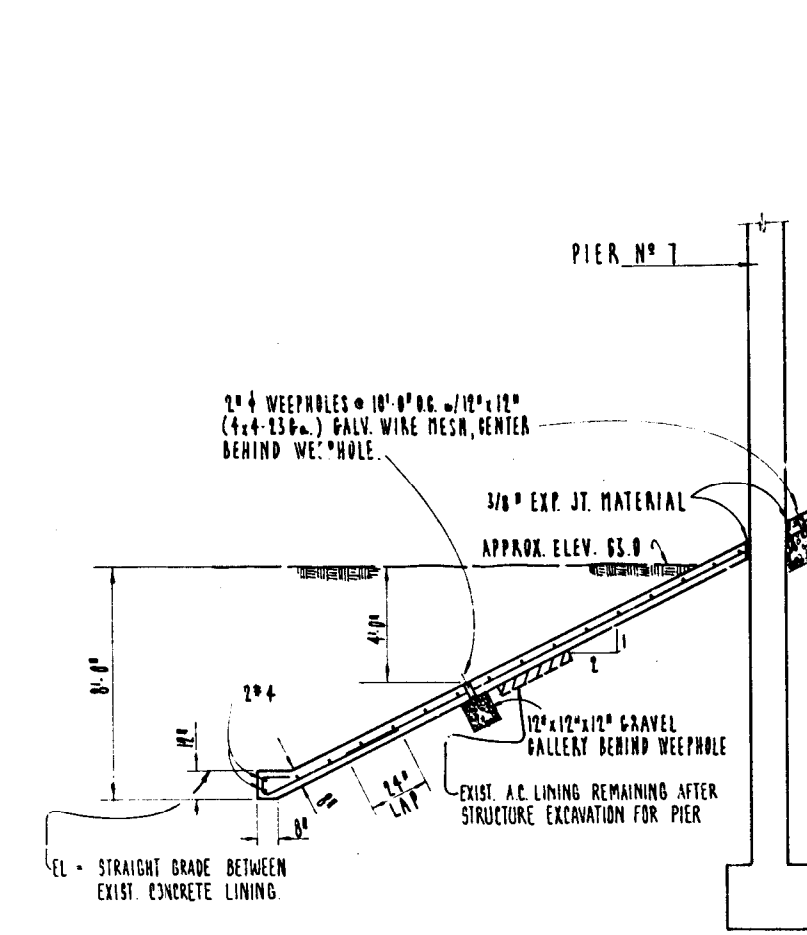


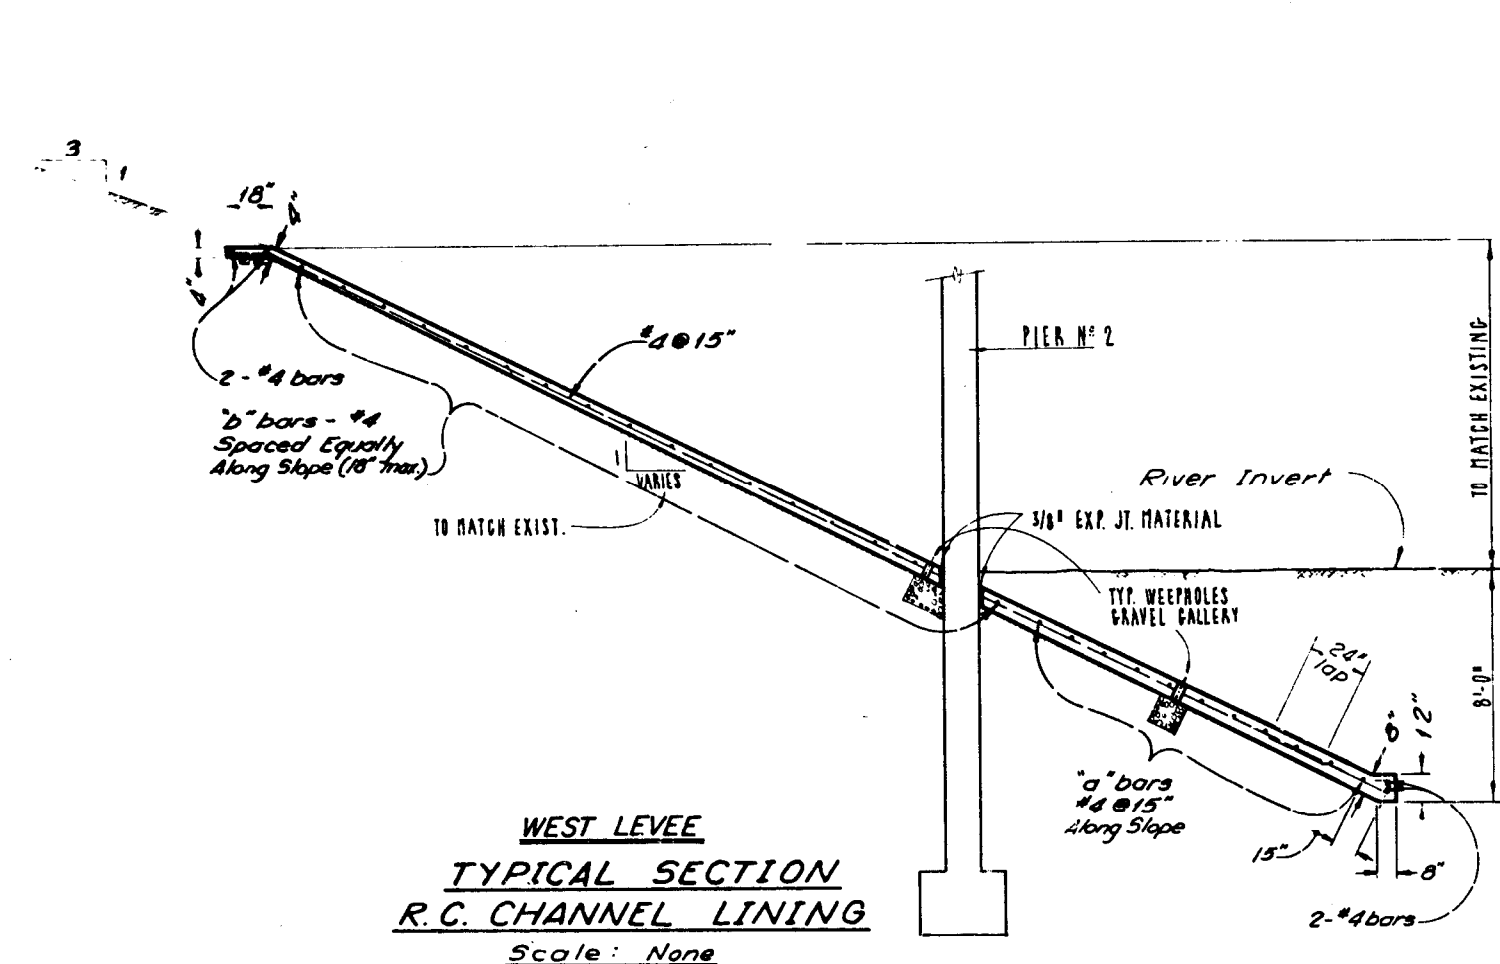

(3) & Const. Curve Data
 $\Delta = 8^\circ 29' 00''$ $T = 1,699.66'$
 $R = 22,918.33'$ $L = 3,393.35'$
 $B.C. = 384+94.67$

- CONSTRUCTION NOTES**
1. CONSTRUCT R.C. SLOPE LINING PER DETAIL ABOVE.
 2. CONSTRUCT R.C. CUT-OFF WALL PER DETAIL THIS SHEET.
 3. CONSTRUCT HORIZONTAL CURVES (R = 60 FT. MIN.) AND VERTICAL CURVE (L = 20 FT. MIN.) AS DIRECTED BY ENGINEER.
 4. REGRADE SMOOTH TO JOIN CONCRETE LINING AS REQUIRED.

ORANGE COUNTY ROAD DEPARTMENT

McFADDEN AVENUE BRIDGE WIDENING OVER THE SANTA ANA RIVER

R.C. CHANNEL LINING

Scale: AS NOTED

Sheet 15 of 18

DR. # 13 (12300)