

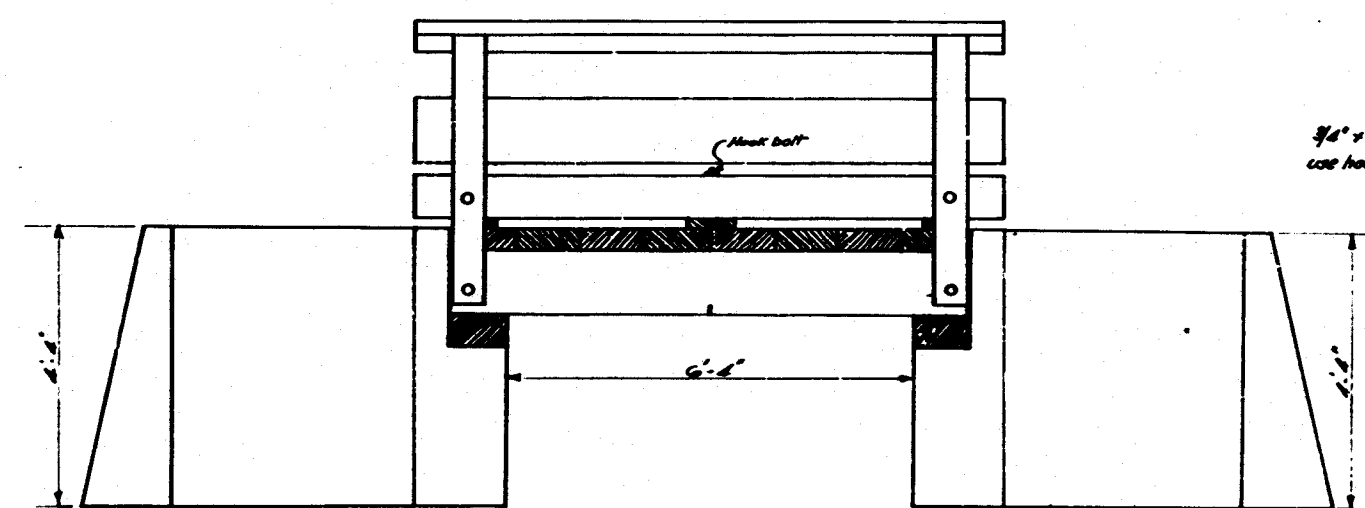



4 15 16 17 18 19 20 21 22 23 3ft 25 26 27 28 29 30 31 32 33 34 35 3ft 37 38 39 40 41 42 43 44 45 46 47 4ft 49

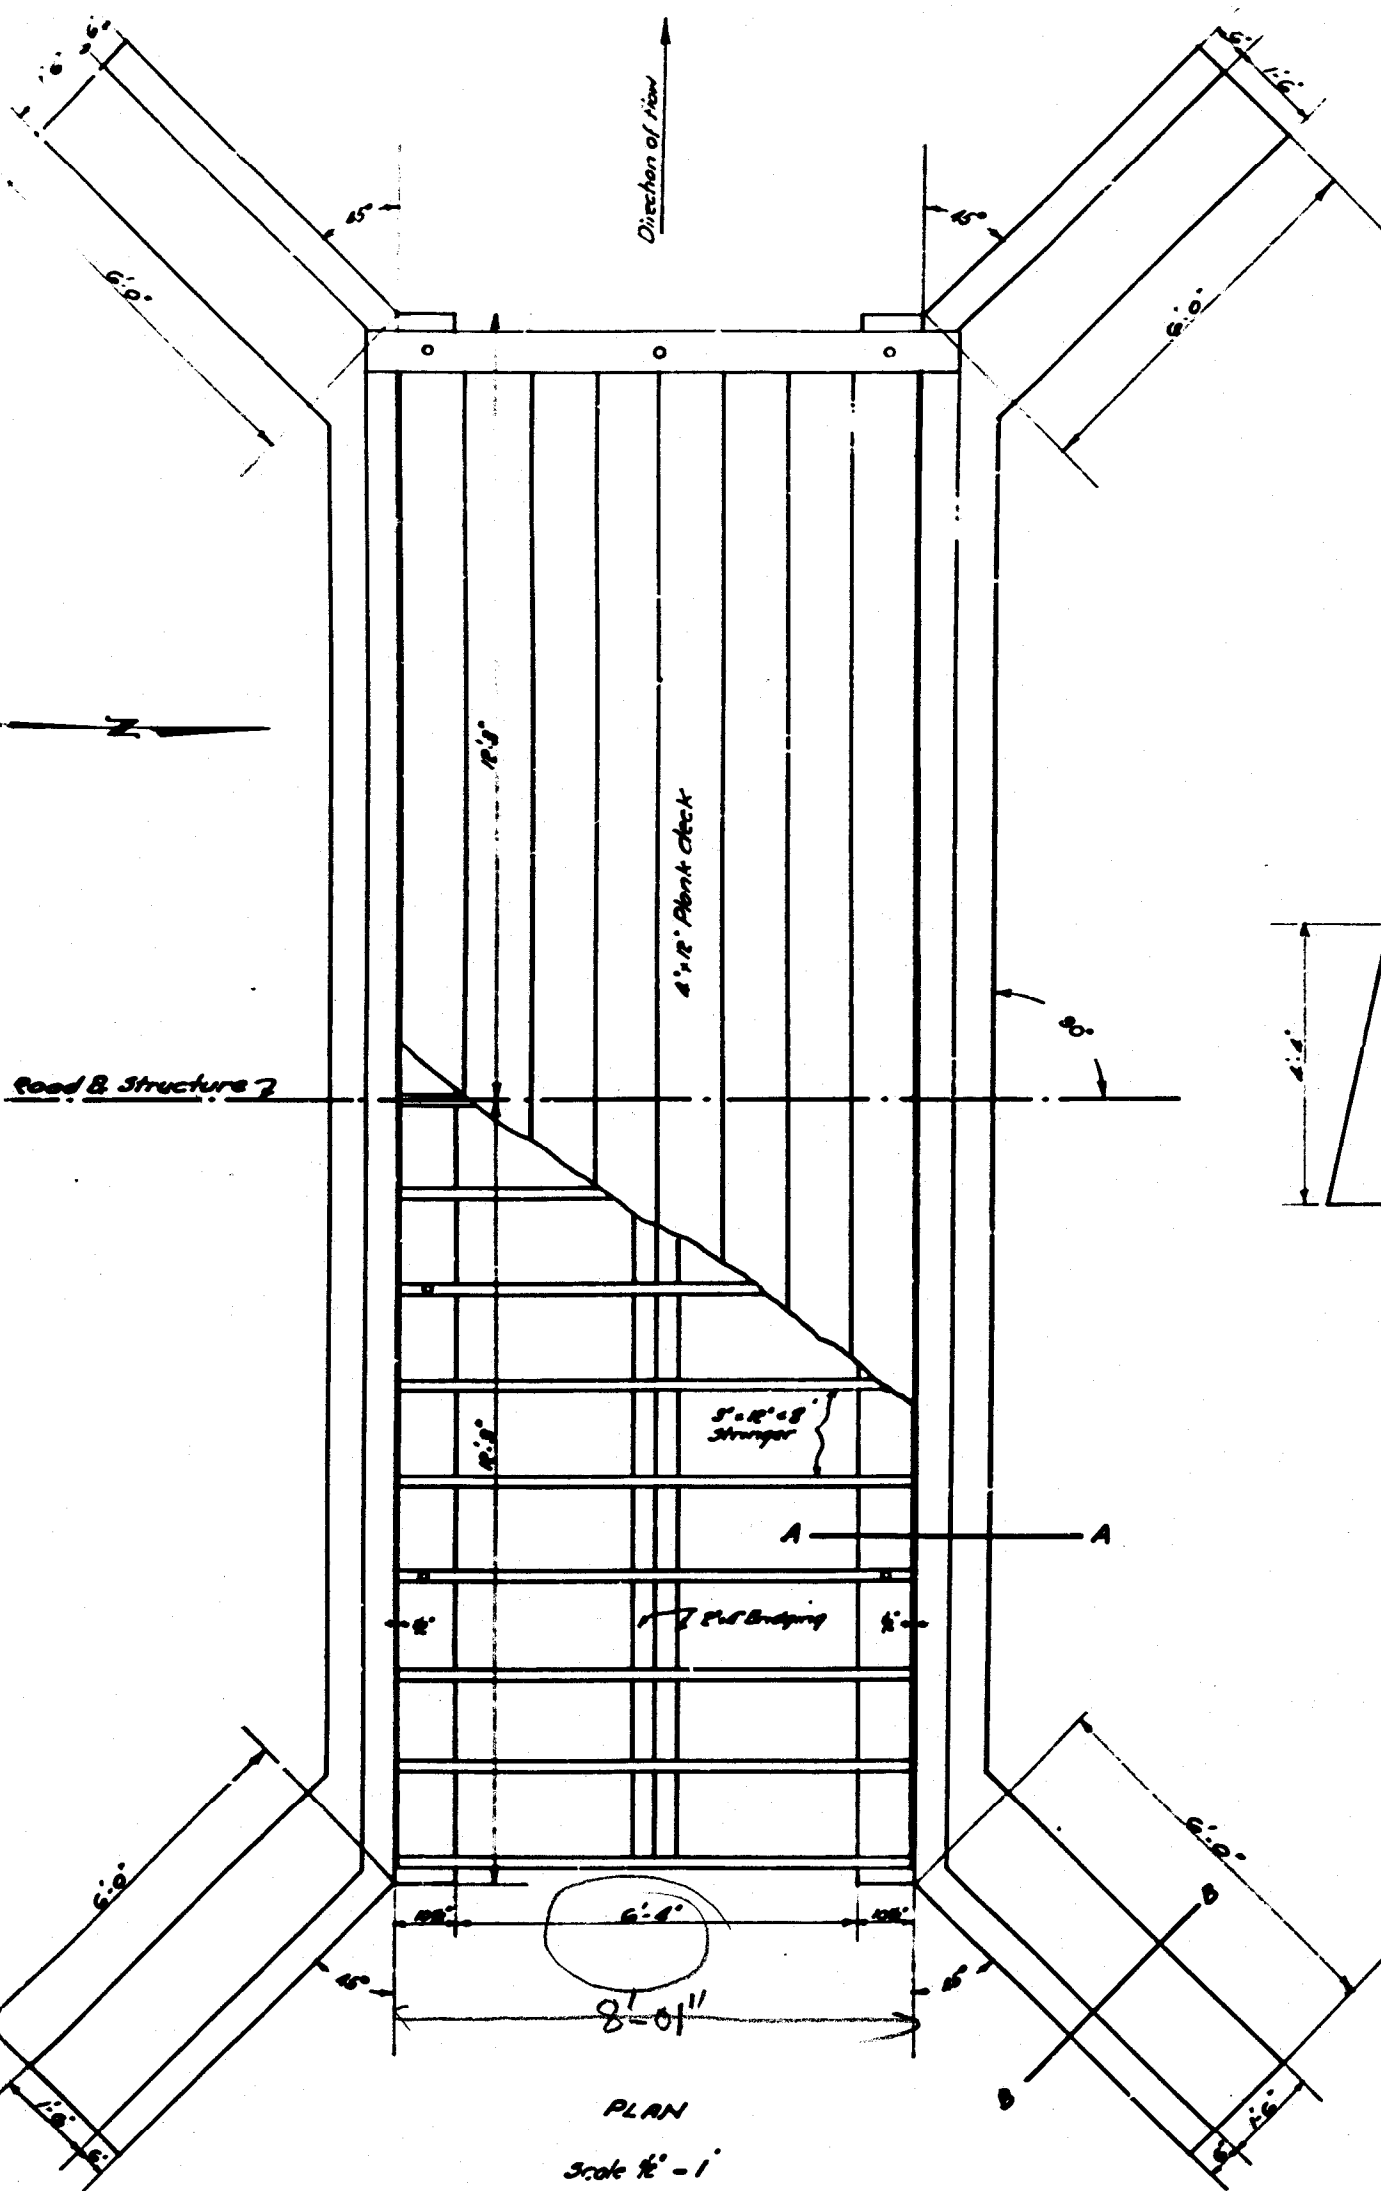


SIDE ELEVATION
Scale 1/2" = 1'

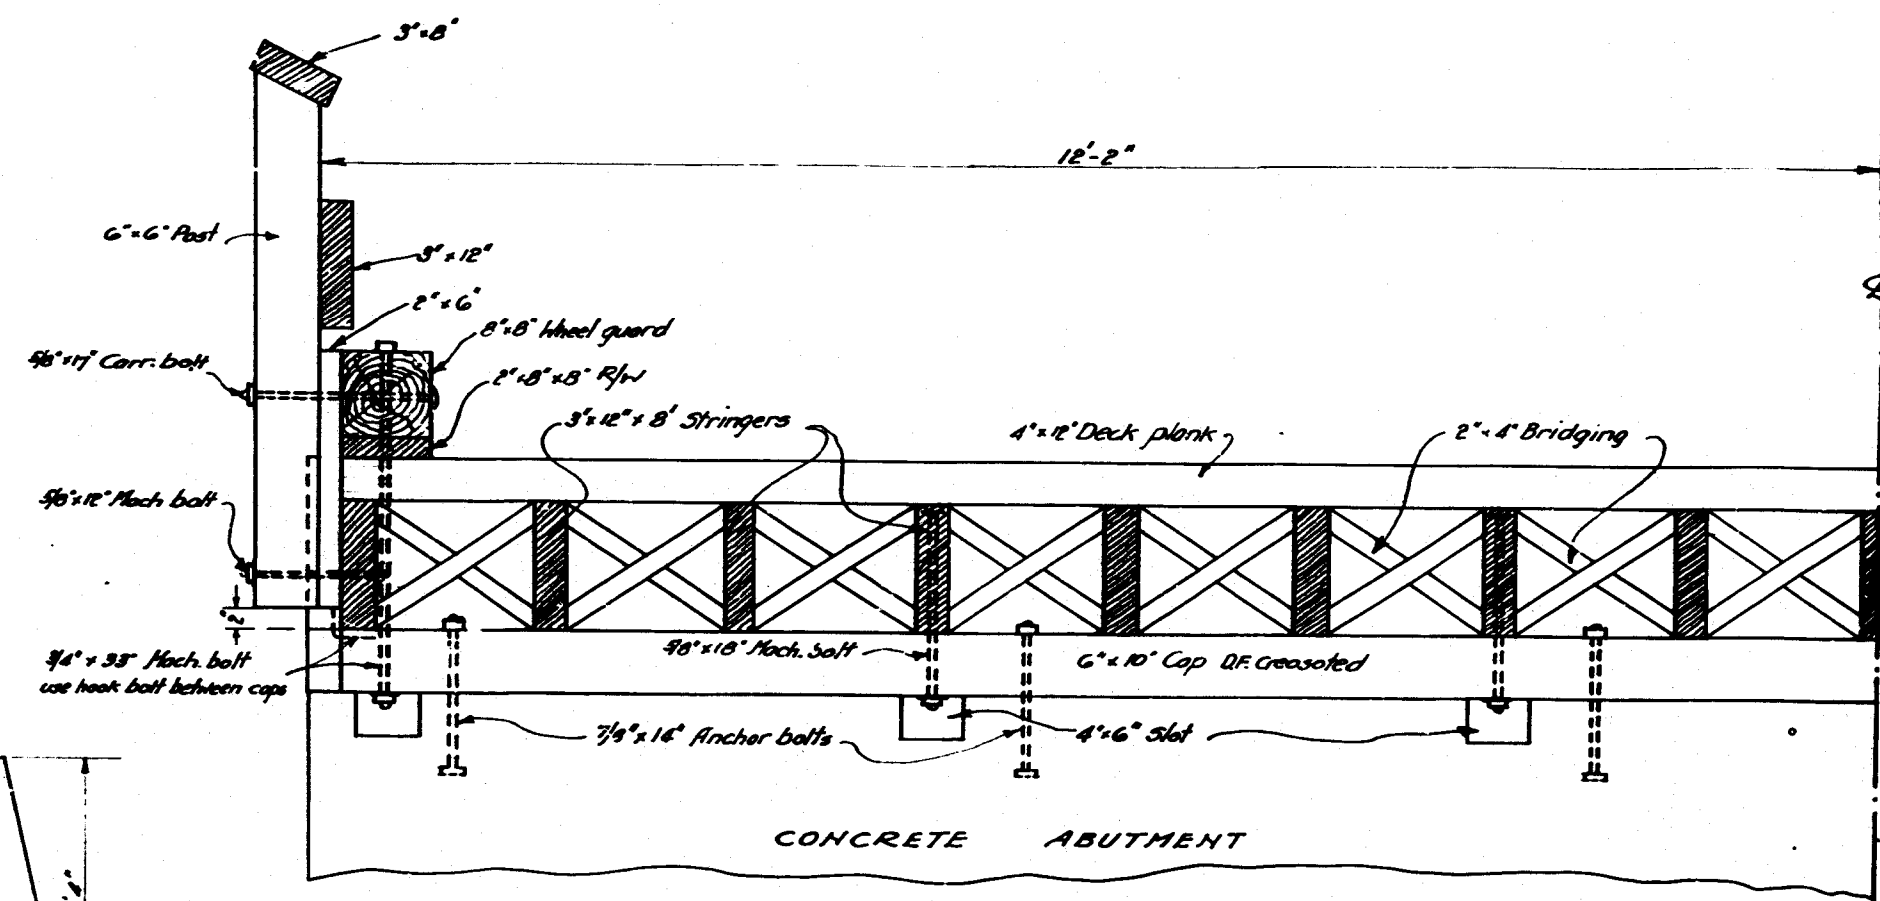


1/2 CROSS SECTION SHOWING ANCHORING DETAILS
Scale 1" = 1'

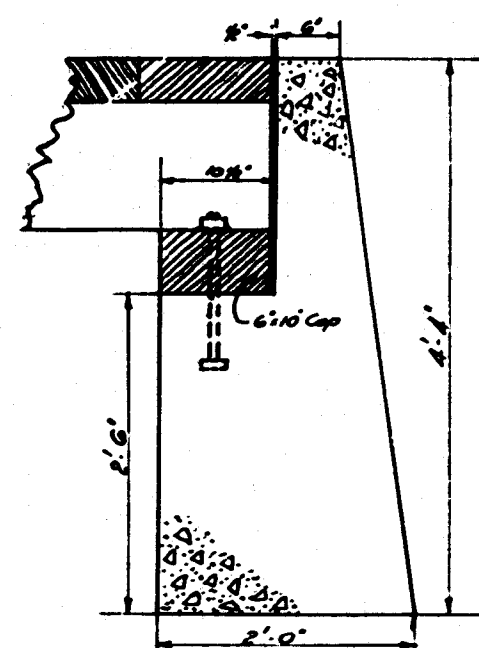


SECTION A-A
Scale 1" = 1'

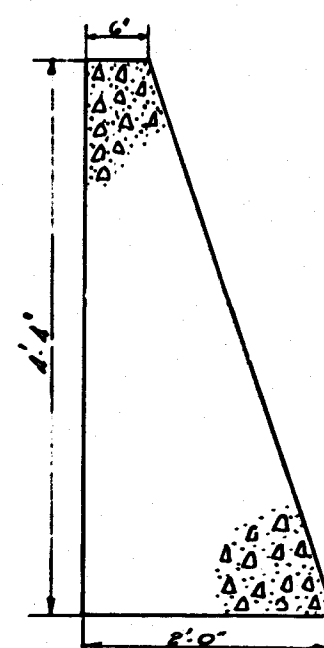

SECTION B-B
Scale 1" = 1'

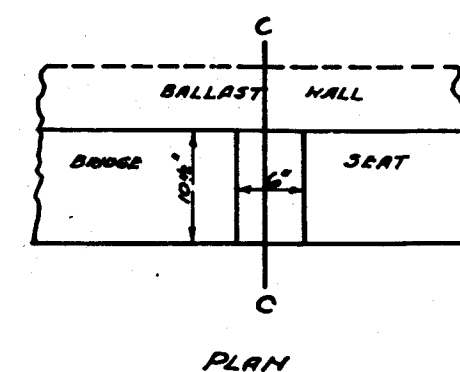

DETAILS OF BOLTING SLOTS IN ABUTMENTS
Scale 1" = 1'

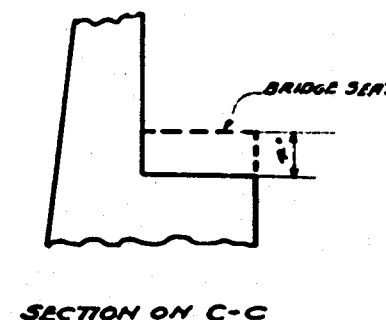

SECTION ON C-C

NOTE

Concrete in abutments and wingwalls to be a 1-p. & m.
Materials used and methods of construction shall conform
to instructions contained in Standard Modern Culverts Orange
County Road Department unless otherwise shown on this plan.

Bridge S-149
Moody St
La Palma & Crescent
Sheet 1 of 1
R.D. 1000-10-10
Vellum

MICROFILMED
JUL 8 1960

ORANGE COUNTY ROAD DEPT
WOODEN CULVERT
IN MOODY STREET
BETWEEN LA PALMA AVE. & CRESCENT AVE
STRUCTURE S-149
Scale - as shown December 15
1944

14604
S-149
Thm: 7 67-C4

1944