



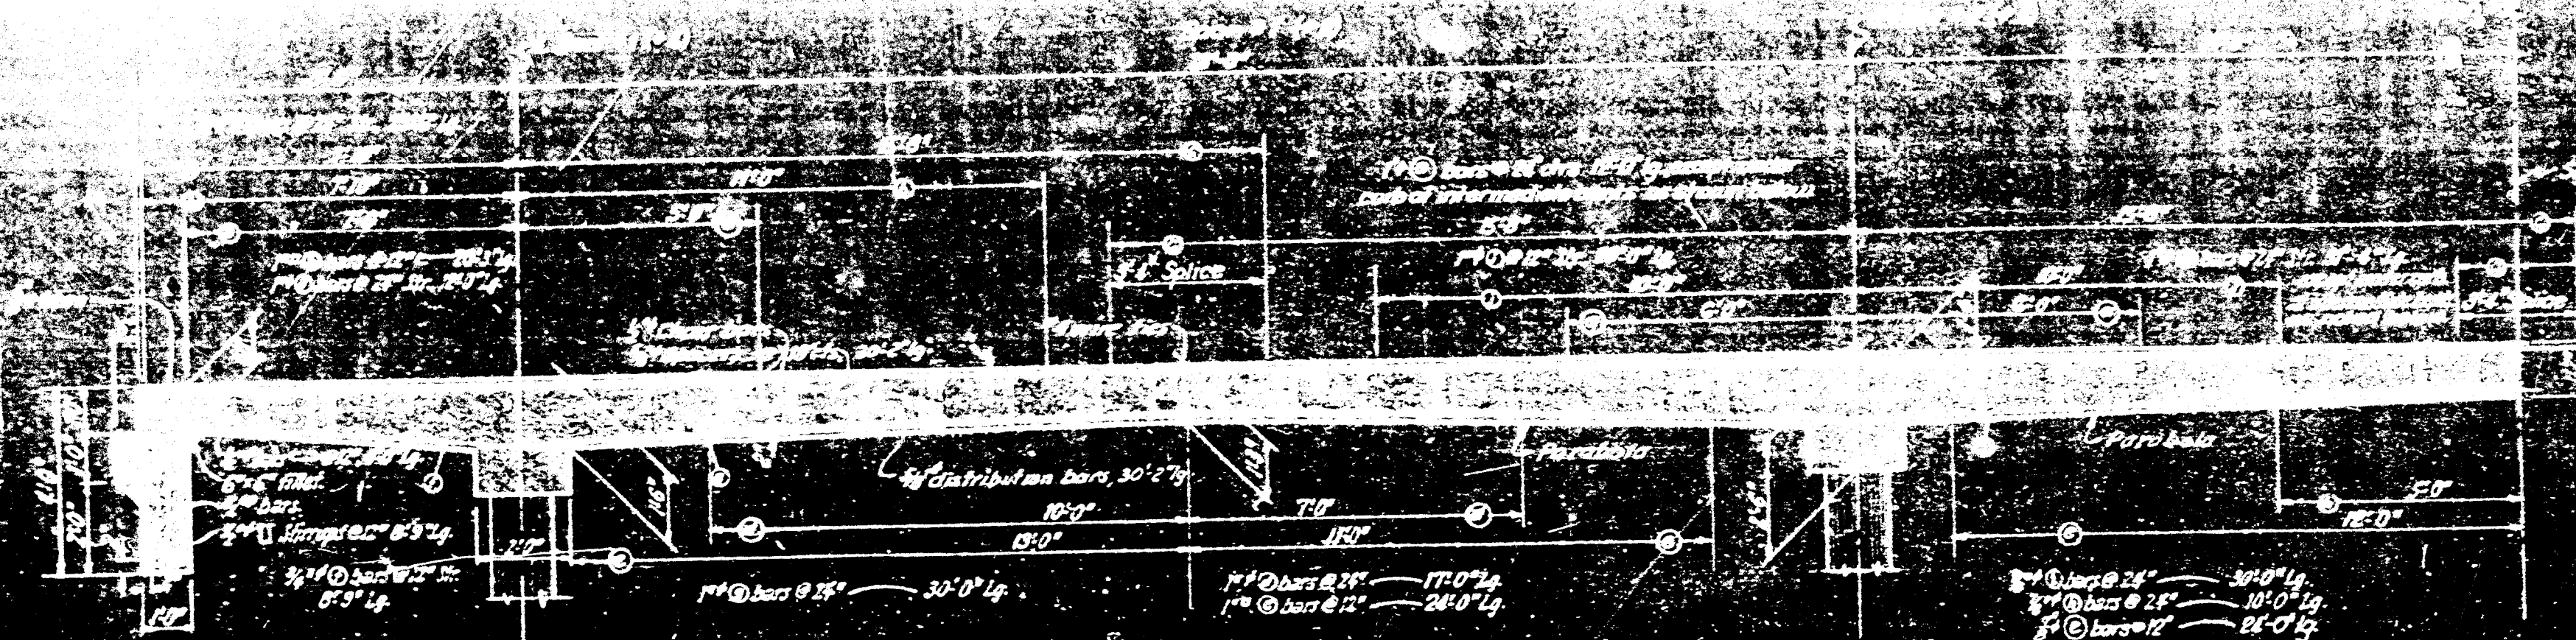

LONGITUDINAL SECTION
Scale: $\frac{1}{2}'' = 1'-0''$

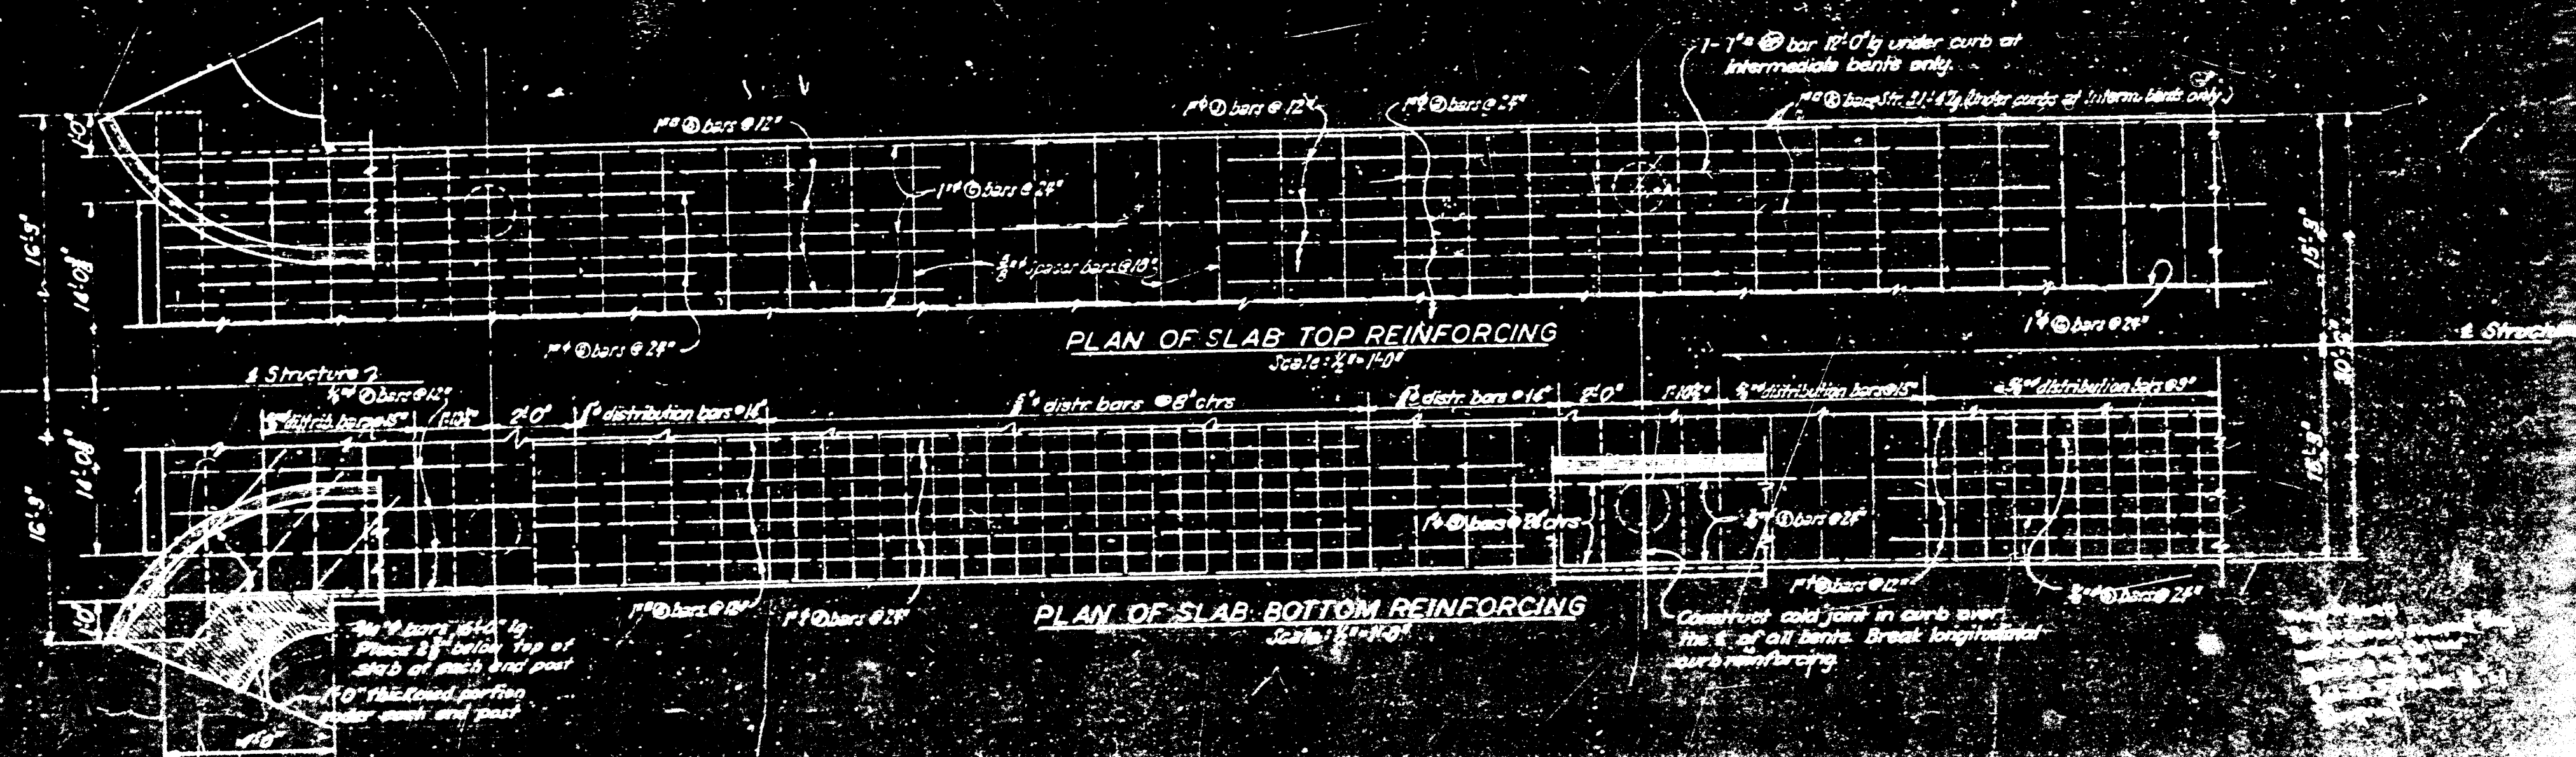

PLAN OF SLAB: BOTTOM REINFORCING
Scale: 1/4" = 1'-0"

BRIDGE