
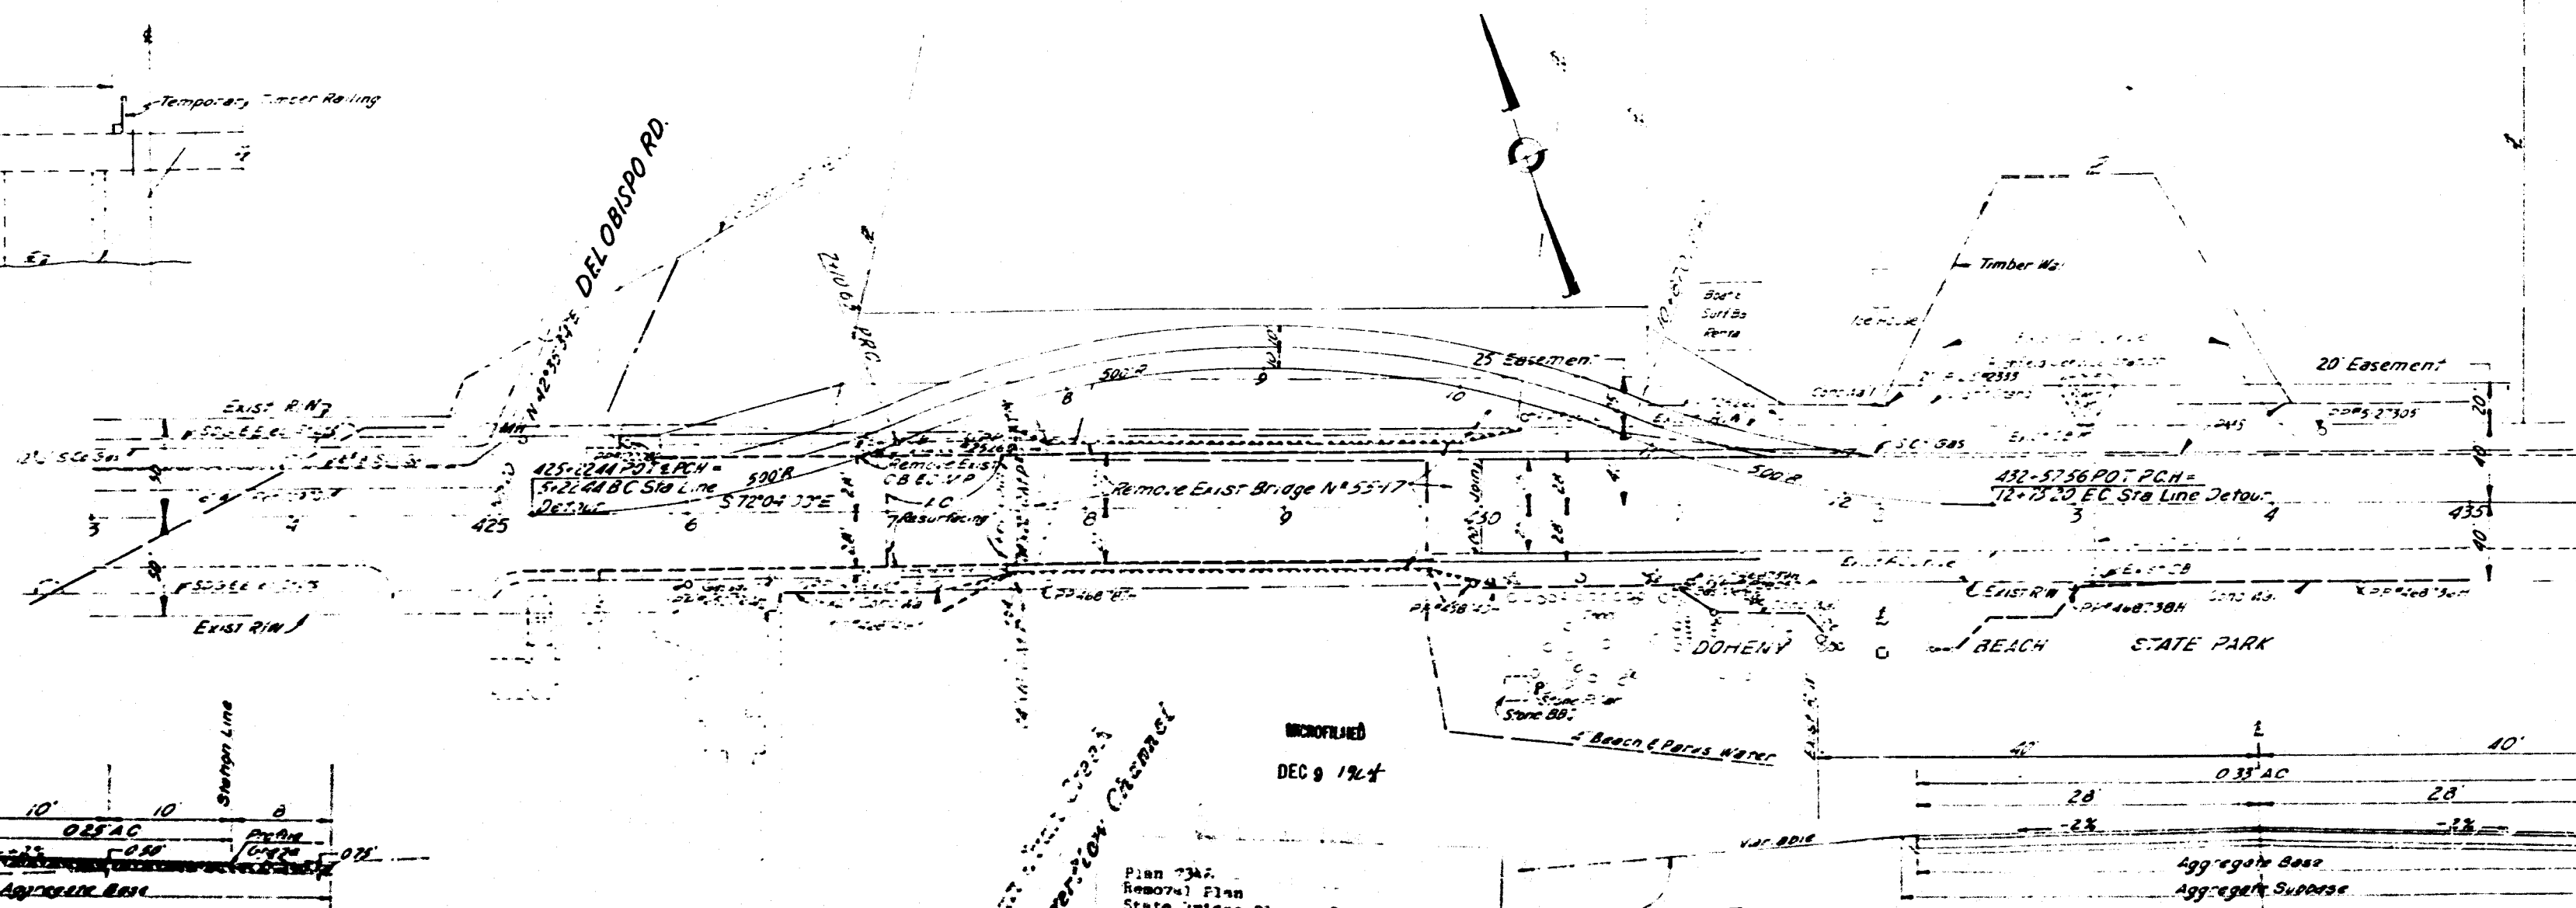


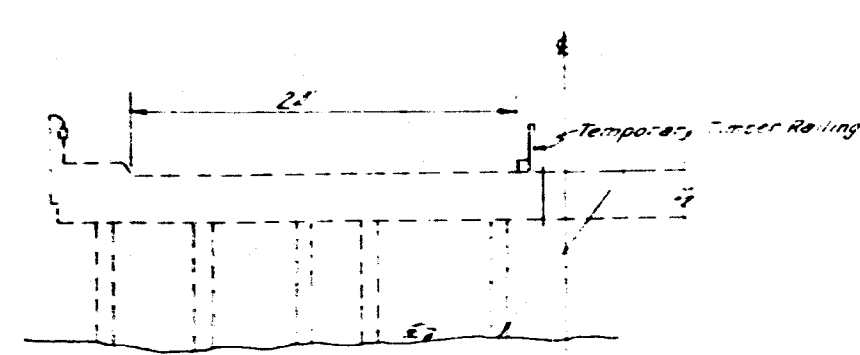


TYPICAL SECTION
 DETOUR
 SCALE 1"=8'

TYPICAL SECTION
 PACIFIC COAST HIGHWAY
 SCALE 1"=8'

Plan 7342
 Removal Plan
 State Bridge Plan on Coast Hwy. over
 San Juan Creek overflow
 Sheet 1 of 1
 Bed. 12.5'11" Scale 1"=8'
 Blue line

Supplemental Elevation Point
 PCH 425+65.5 Time 121
 Over 10" PCH Grade Line
 S.F. Pacific Coast Highway
 San Juan Bridge
 P.P.V. 14.00

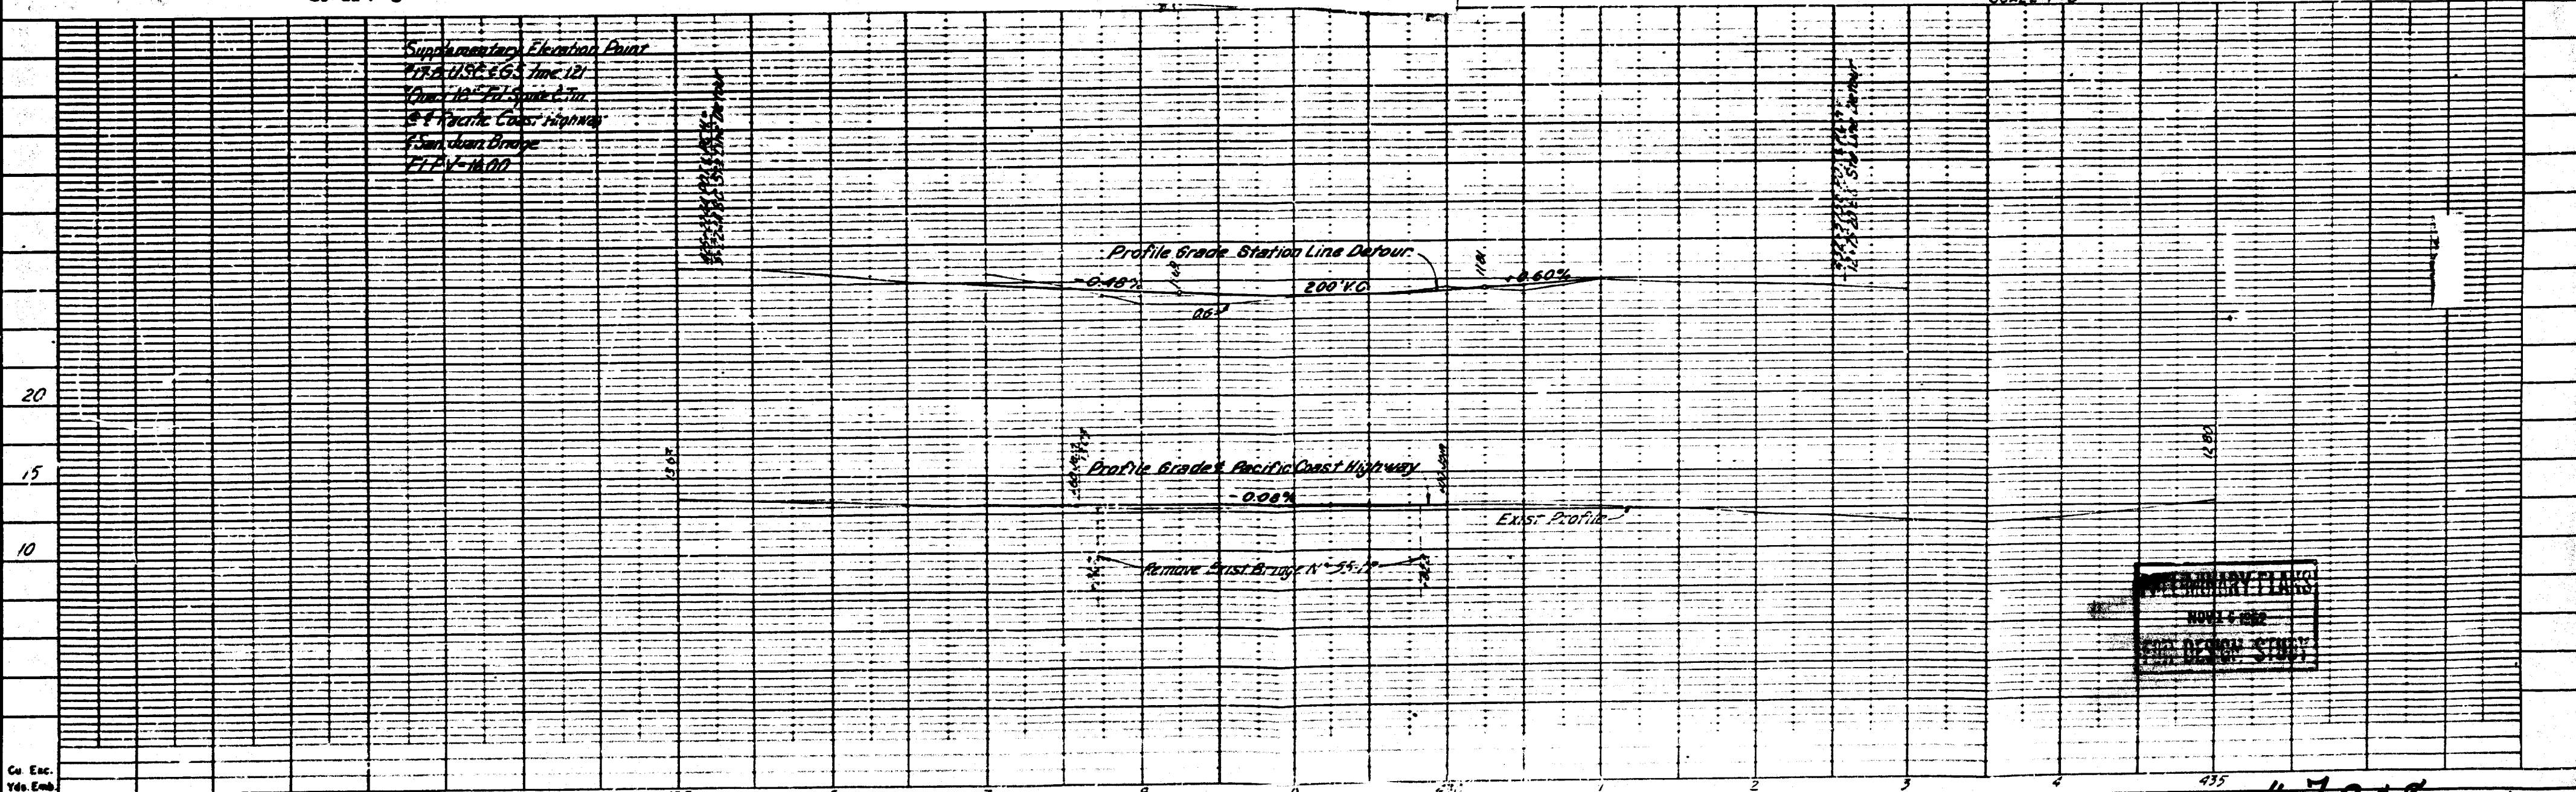

PRELIMINARY PLANS
 NOV 1962
 FOR DESIGN STUDY

PACIFIC COAST HWY BR.
 OVER SAN JUAN CREEK
 Thomas 972-A6 #7348 1962