
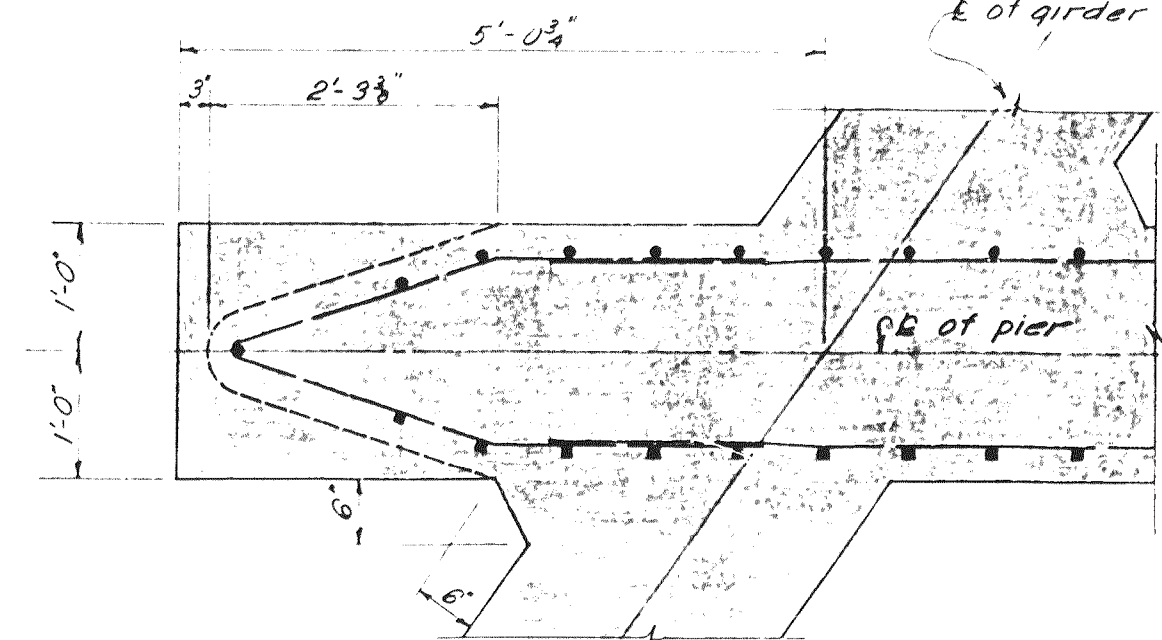
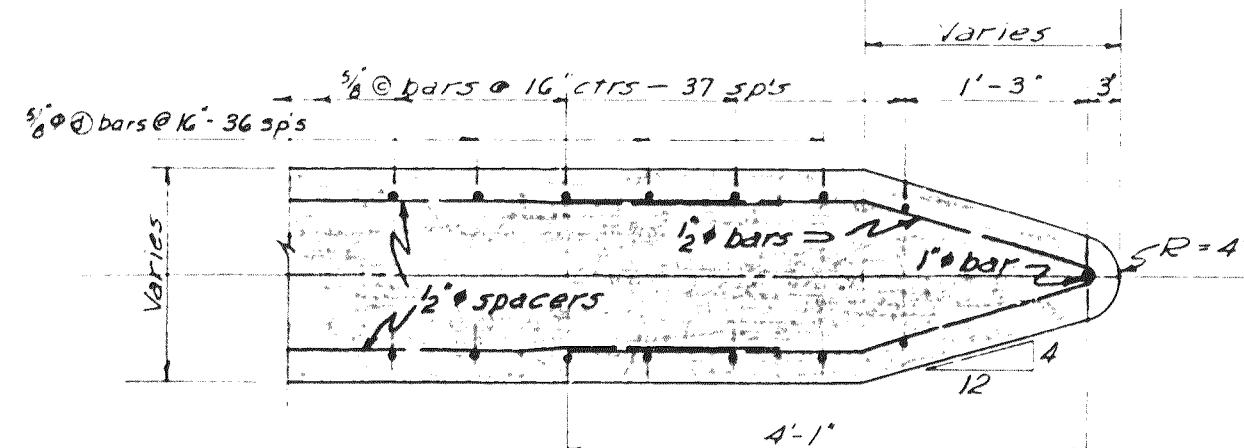
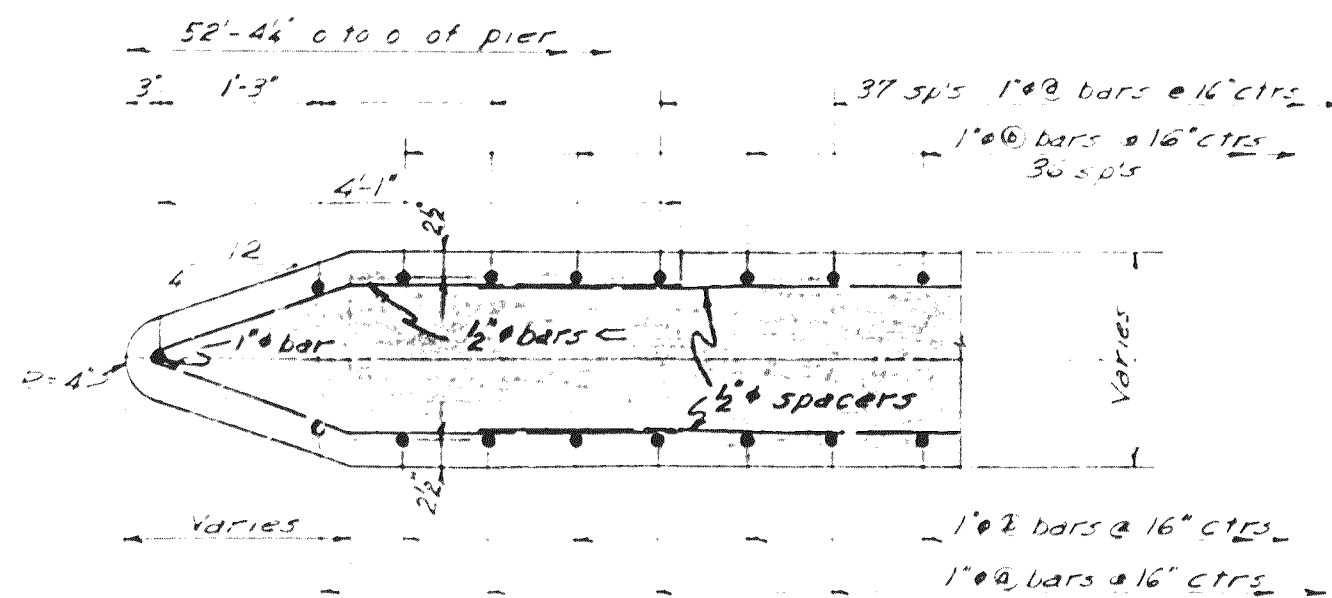
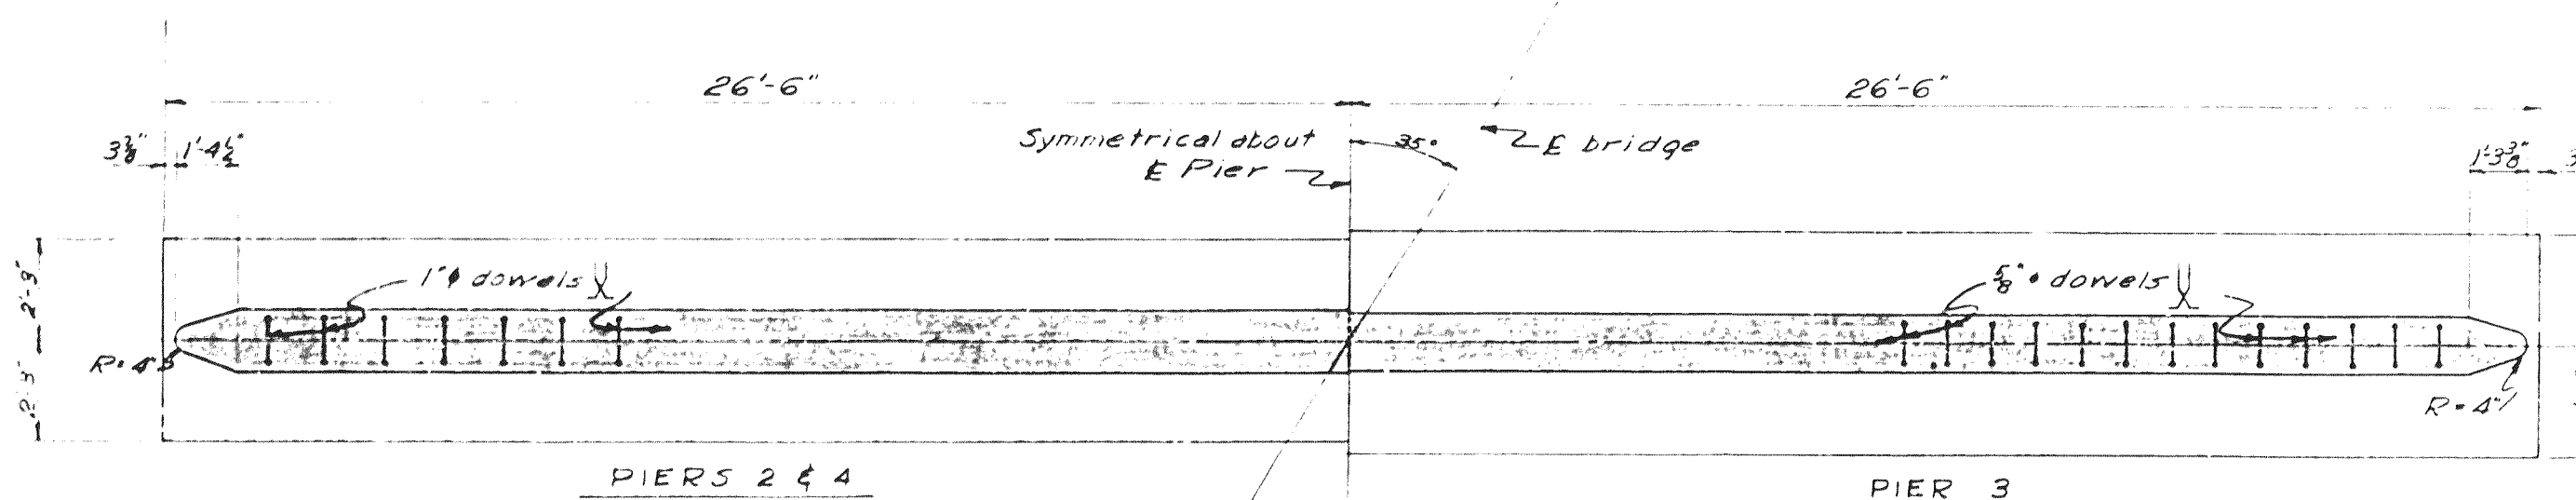
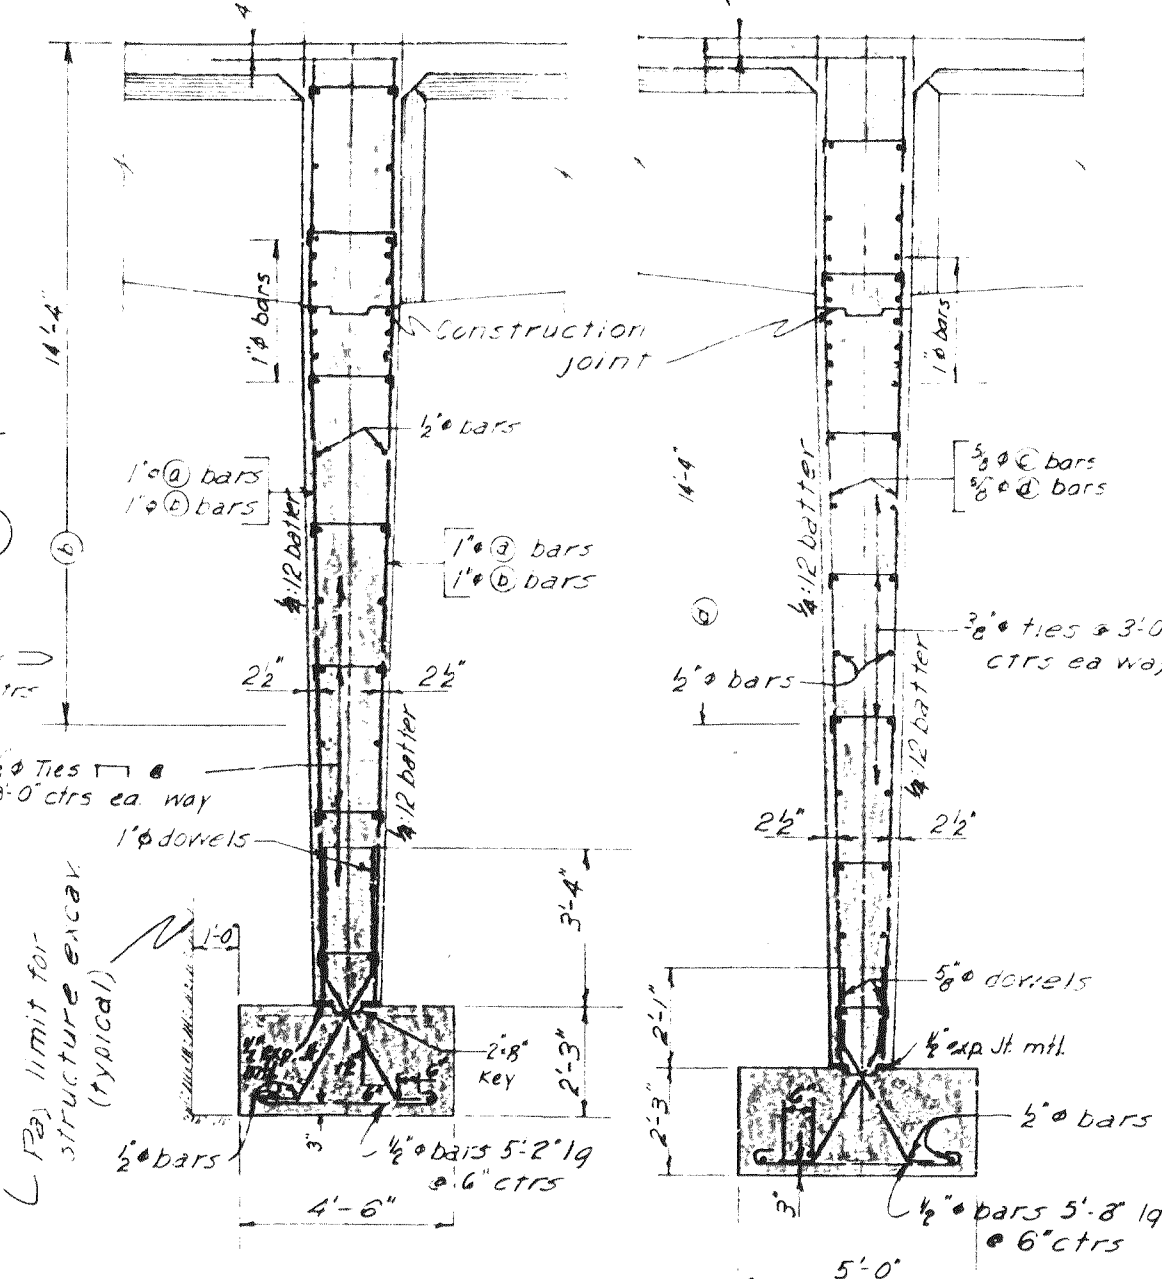


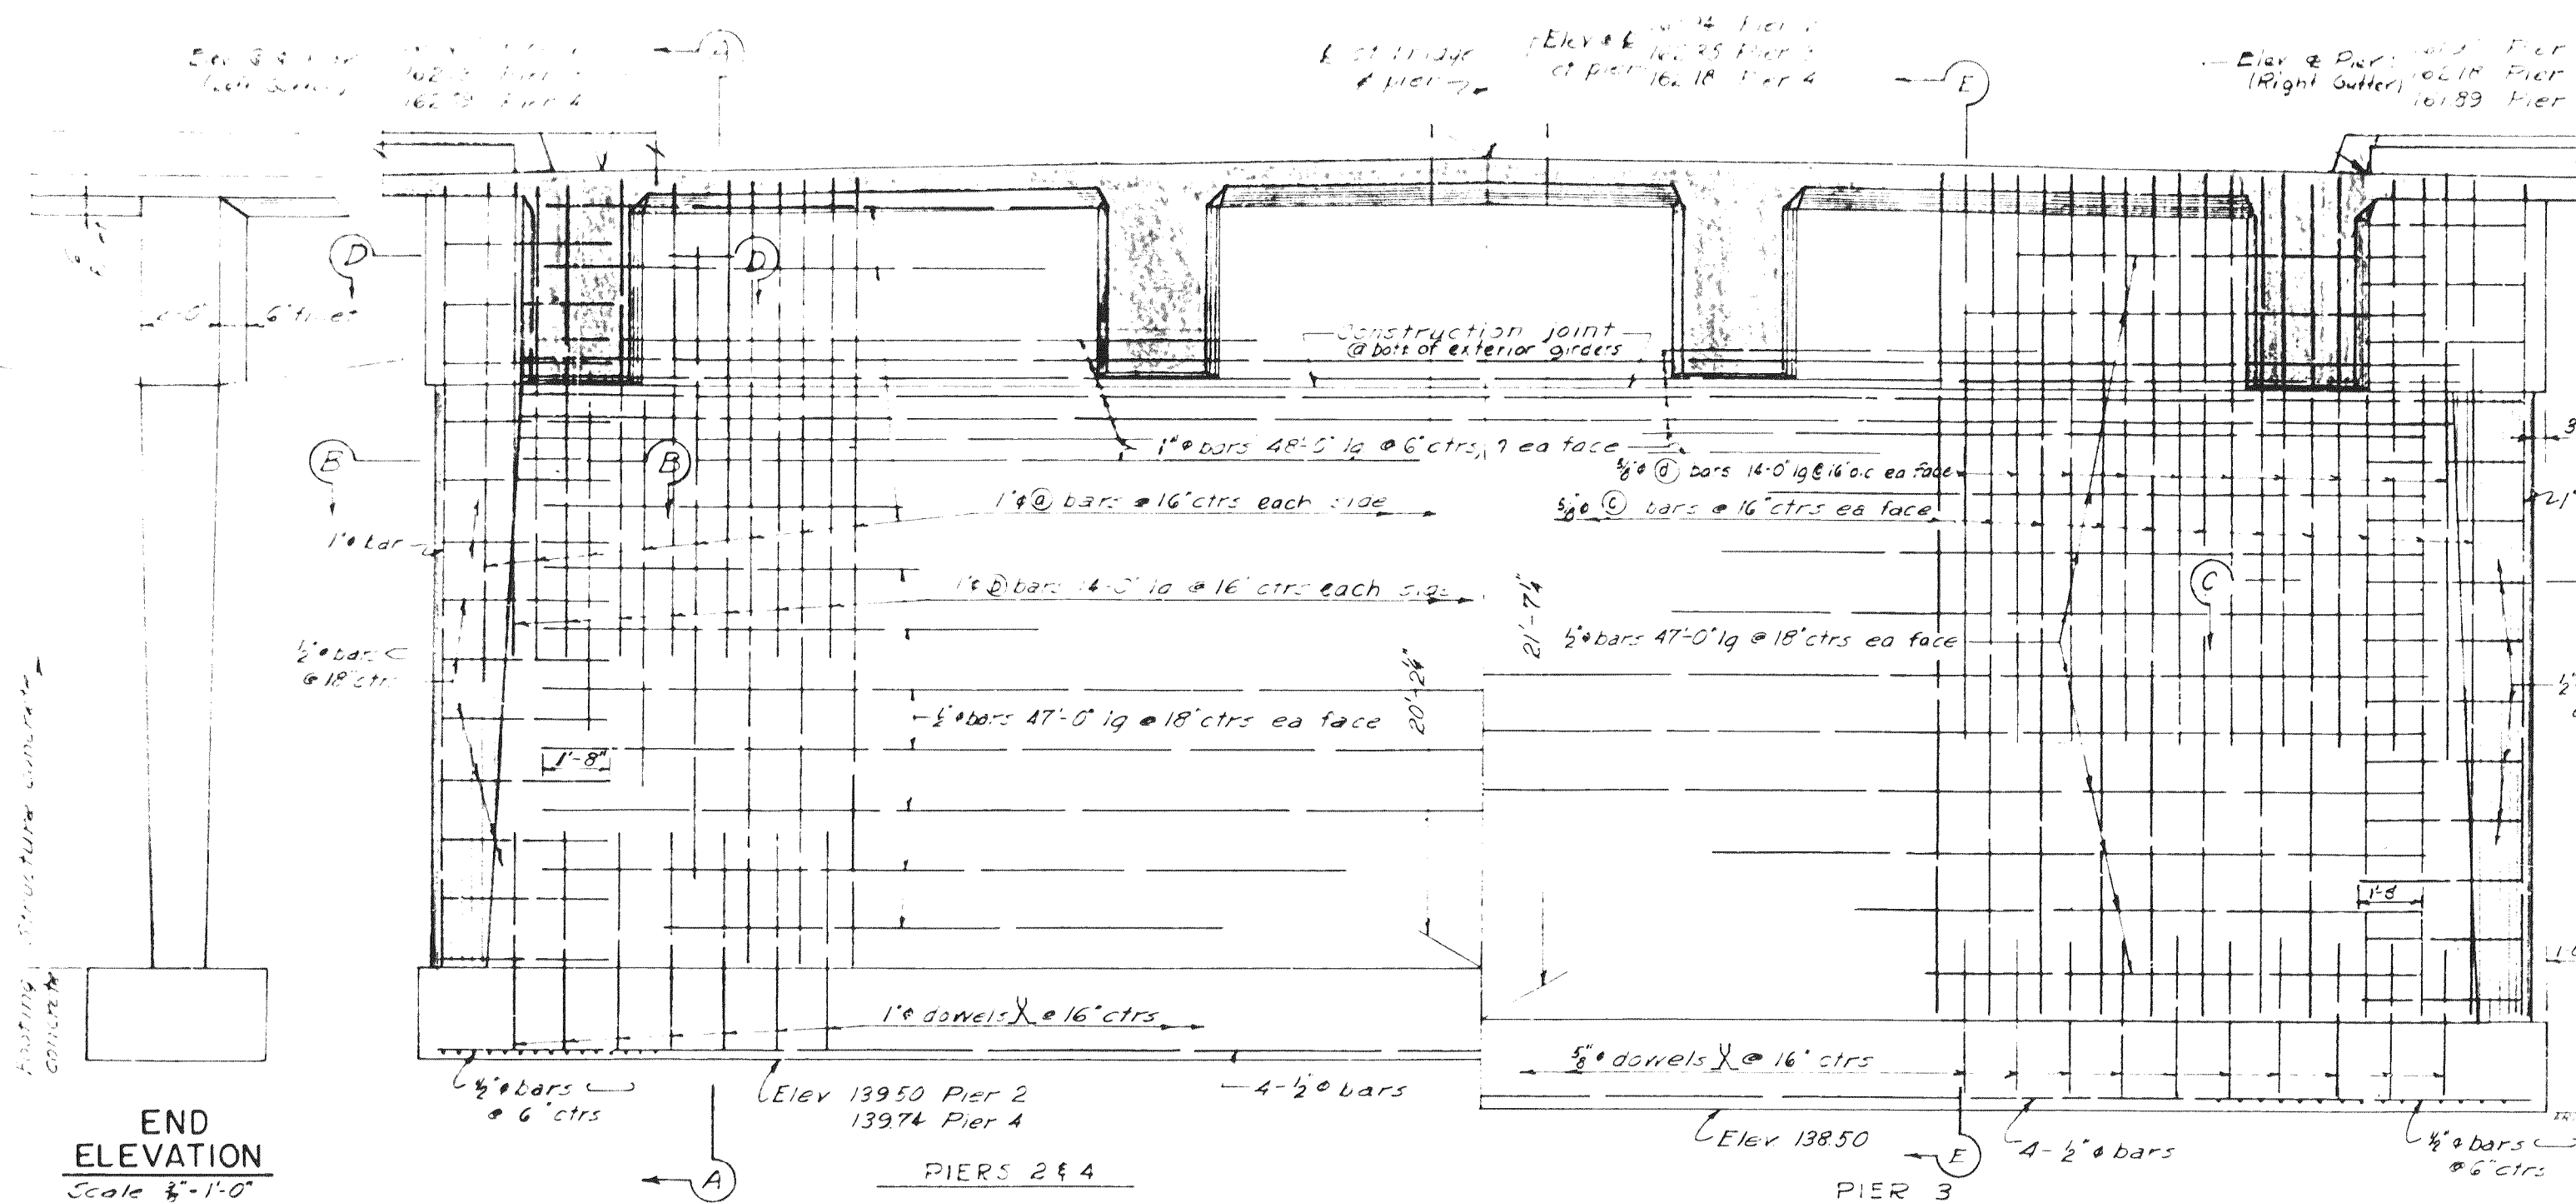

Bridge 50-22
Bridge across Santiago
Creek on Santiago Avenue
Sheet 3 of 6
Reinforced Concrete Scale-As Shown
Yellow-Pencil

MICROFILMED
JUL 1 1960

APPROVED
H. SPRENGER
SUPERINTENDENT OF HIGHWAYS
DATE 12-13-46

ORANGE COUNTY-CALIFORNIA
BRIDGE ACROSS SANTIAGO CREEK
ON SANTIAGO AVENUE
PIER DETAILS

AS NOTED				DONALD R. WARREN CO.		LA 46-18D	
ENGINEERS				LOS ANGELES		SAN FRANCISCO	
DRAWN BY				DATE		DRAWING NO.	
CHECKED BY				DATE		DRAWING NO.	
REV. NO.				REVISION		MADE BY	
DATE				BY		APP. BY	