


235

SANTIAGO BOULEVARD
CONCRETE BRIDGE OVER CANAL
SCALE INDICATED JUNE 15, 1915.


Approved July 15, 1915

Chief Engineer.

GENERAL LAYOUT
CULVERT NO. 1.

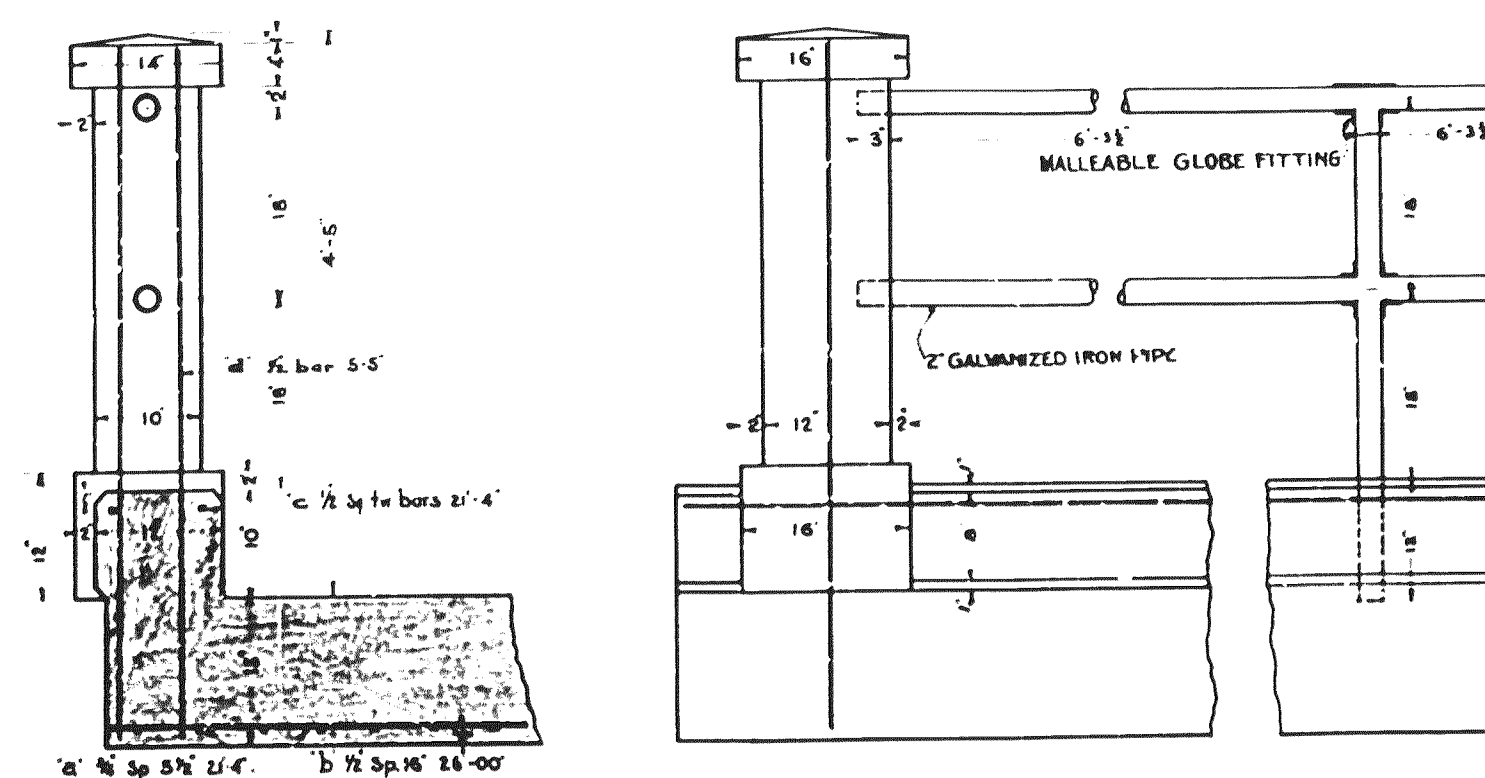

DETAIL OF POST AND RAILING
SCALE 1"=1'

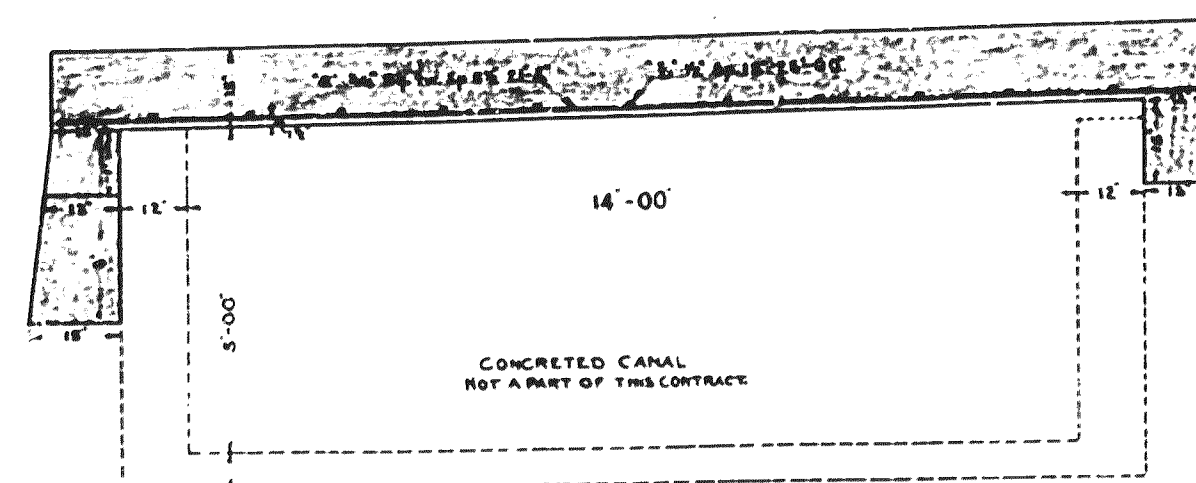

SECTION C-D
SCALE 1"=1'

RAIL NO	SIZE	LENGTH	LOCATION
a	1 1/2"	21'-4"	GLAD - LONGITUDINAL
b	1 1/2"	16'-0"	TRANSVERSE
c	1 1/2"	21'-4"	GUARD RAIL
d	1 1/2"	5'-5"	POST

ALL CONCRETE TO BE CLASS 'A'
REINFORCING STEEL 2270 183
CLASS 'A' CONCRETE 28 CUMYR
PIPE RAILING 36" W.P.

PLAN OF BRIDGE
1"=2'

NOTE: BRIDGE IS TO HAVE 2" CROWN AT CENTER.

#14624 1915
S-213
SANTIAGO BLVD.

RECORDED
JUL 6 1960