
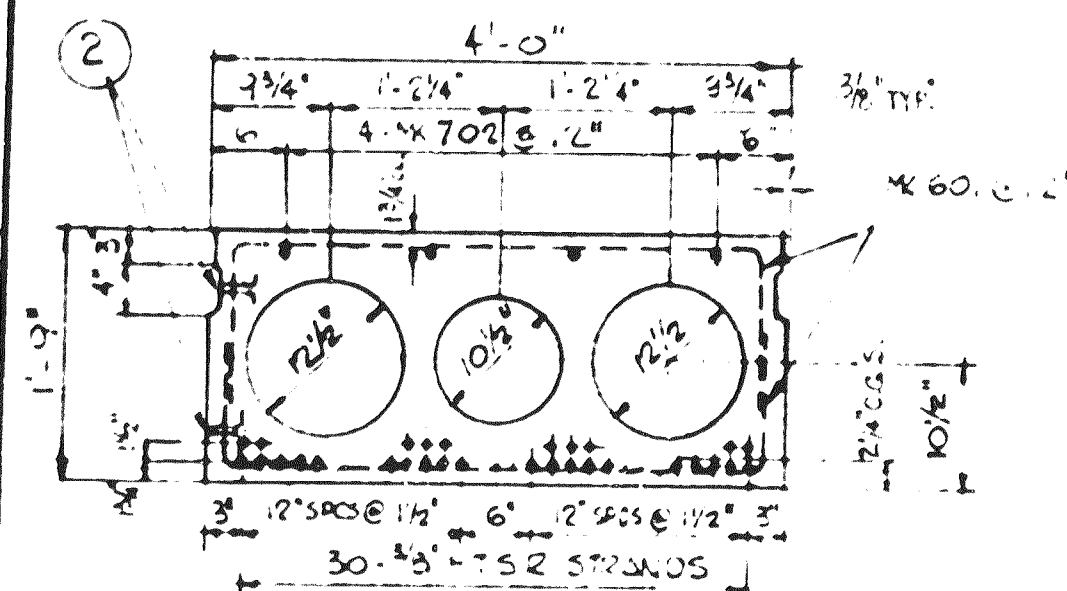


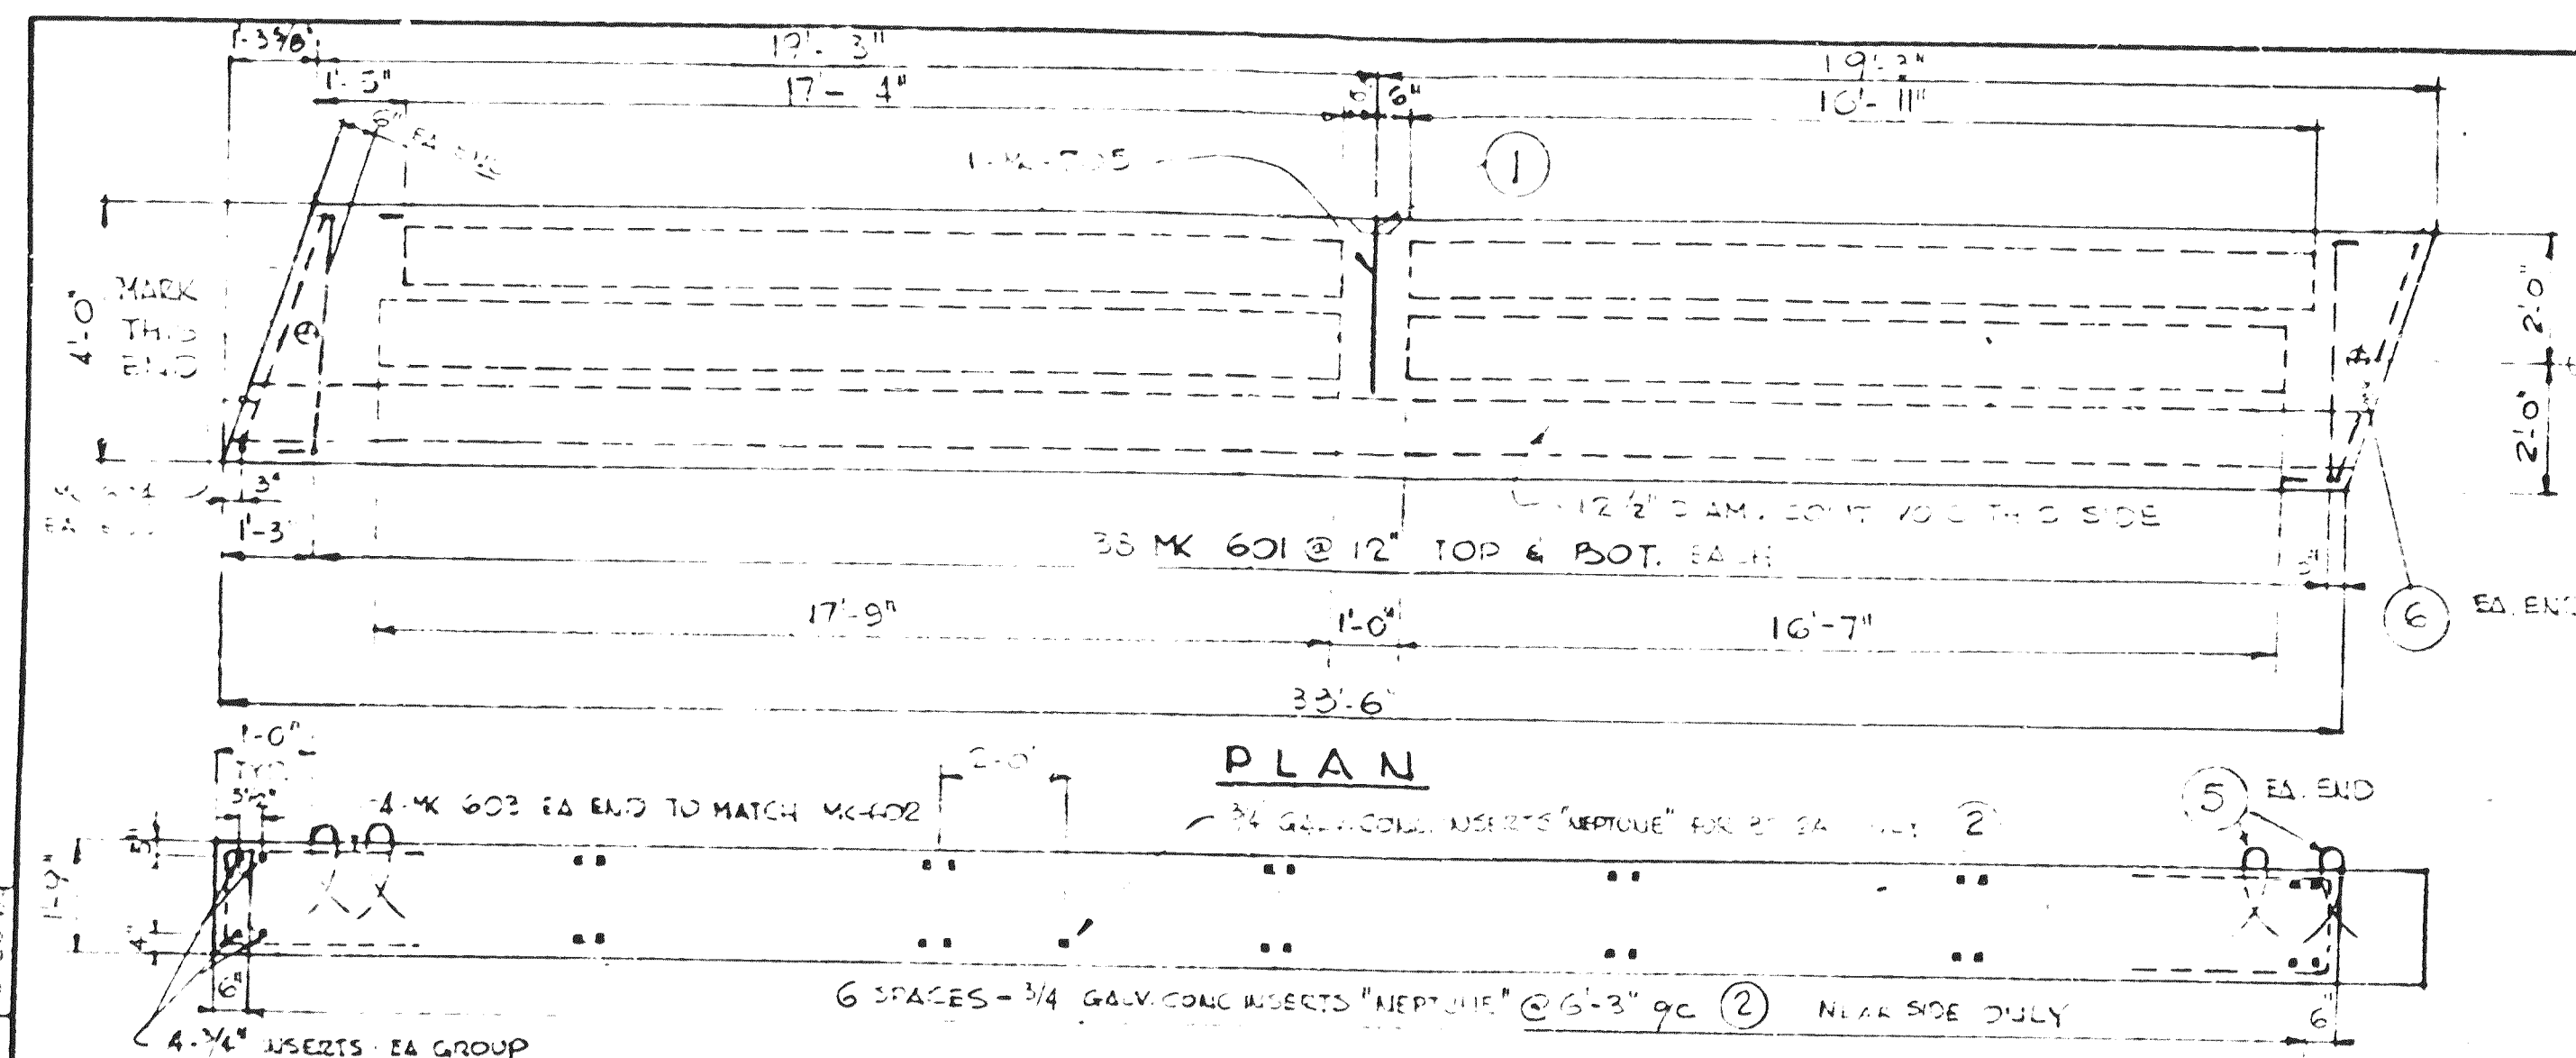

ELEVATION

BD-2 - 1. REQ'D
BD-2A - 1. REQ'D

NOTES

1. CONCRETE - HARD ROCK
2. AC @ TRANSFER = 4,000 PSI
3. AC @ SUB GRADE = 5,000 PSI
4. 6" C/C JOBS CONC REQ'D EACH
5. WEIGHT 4.5 TONS EACH
6. FOR ERECTION PLAN SEE DWG B-1

ROCKWIN PRESTRESSED CONCRETE CORP.
13440 E. IMPERIAL HWY. — SANTA FE SPRINGS
UH. 8-1761

BRIDGE DECK UNIT. BD 2 & BD-2A.
AL 9

JOB TITLE	SECOND STR BRIDGE OVER ALISO CREEK	SCALE	NONE
JOB LOCATION	ORANGE COUNTY - CALIF	JOB NO.	6058
	HWY DEPARTMENT	DWG. NO.	B-3