



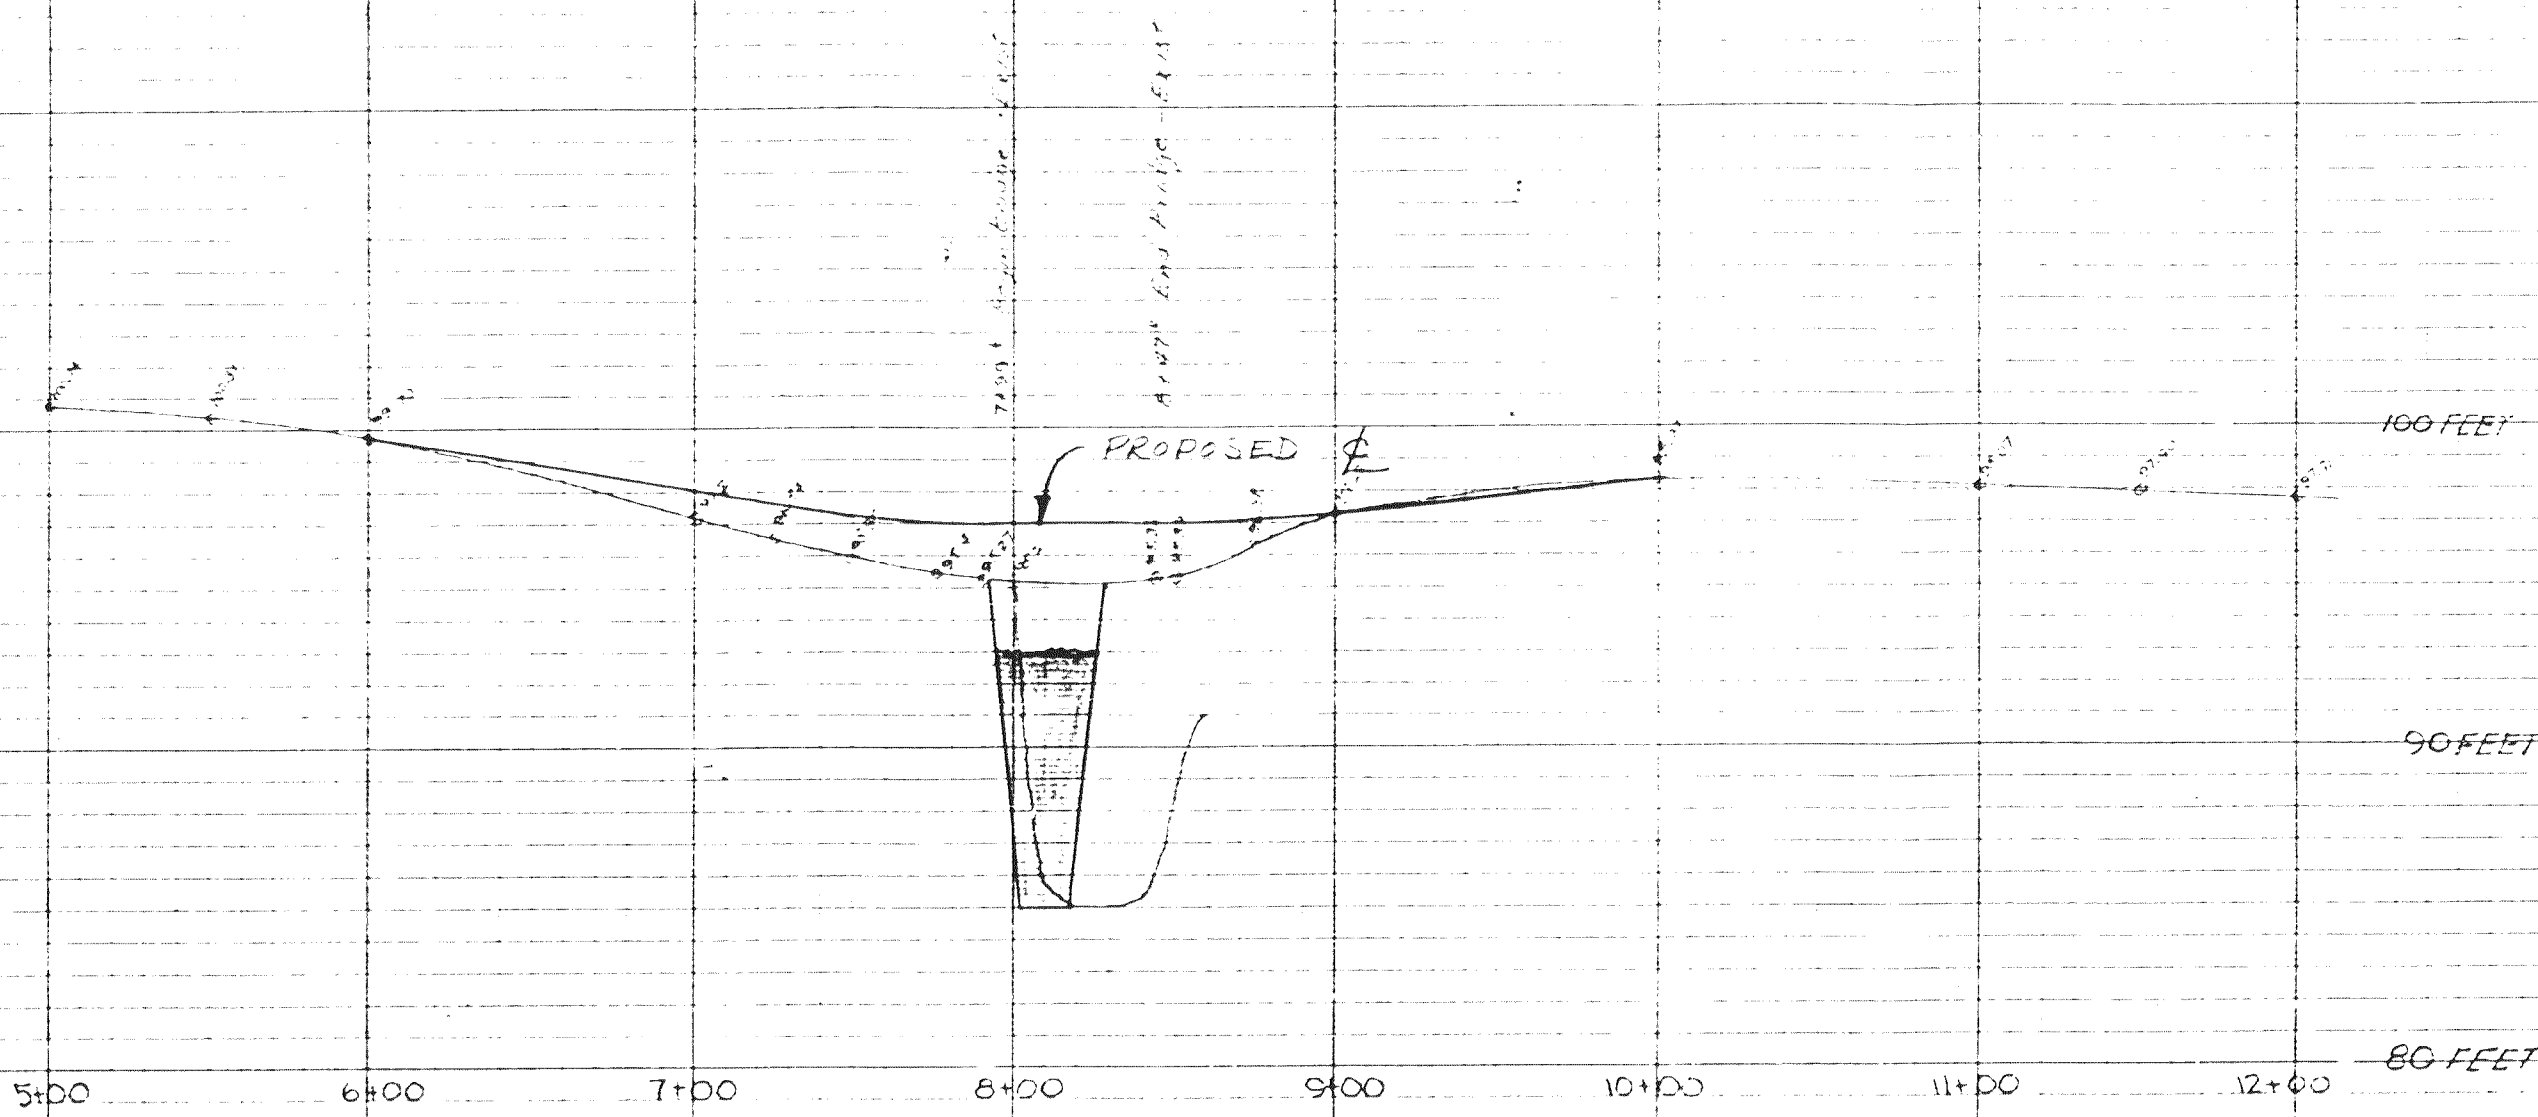

VERTICAL CURVE PROFILE
SCALE: HORIZ 1"=40' VERT 1"=4'

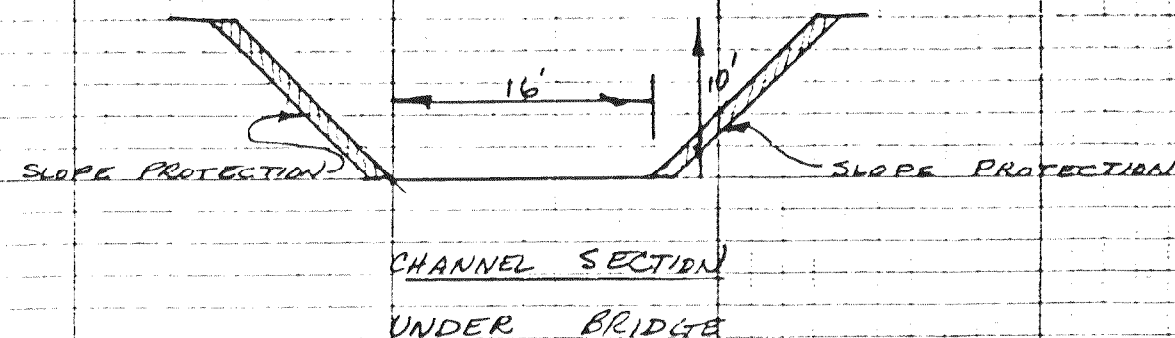

NOTE: LENGTH OF CHANNEL SECTION SHOWN ABOVE
CHANNEL SECTION @ A DISTANCE FROM THE
BRIDGE TO BE DETERMINED BY THE DESIGN
DEPT TO BEST FIT EXISTING TOPOGRAPHY
AND SOIL CONDITIONS.

Bridge AL-9
Second St.
Sheet 4 of 5
Red. Ratio 22.5:1
Scale Horiz. 1"=40'
Vert. 1"=4'
Pencil Sketch

MICROFILMED
JUN 14 1962