
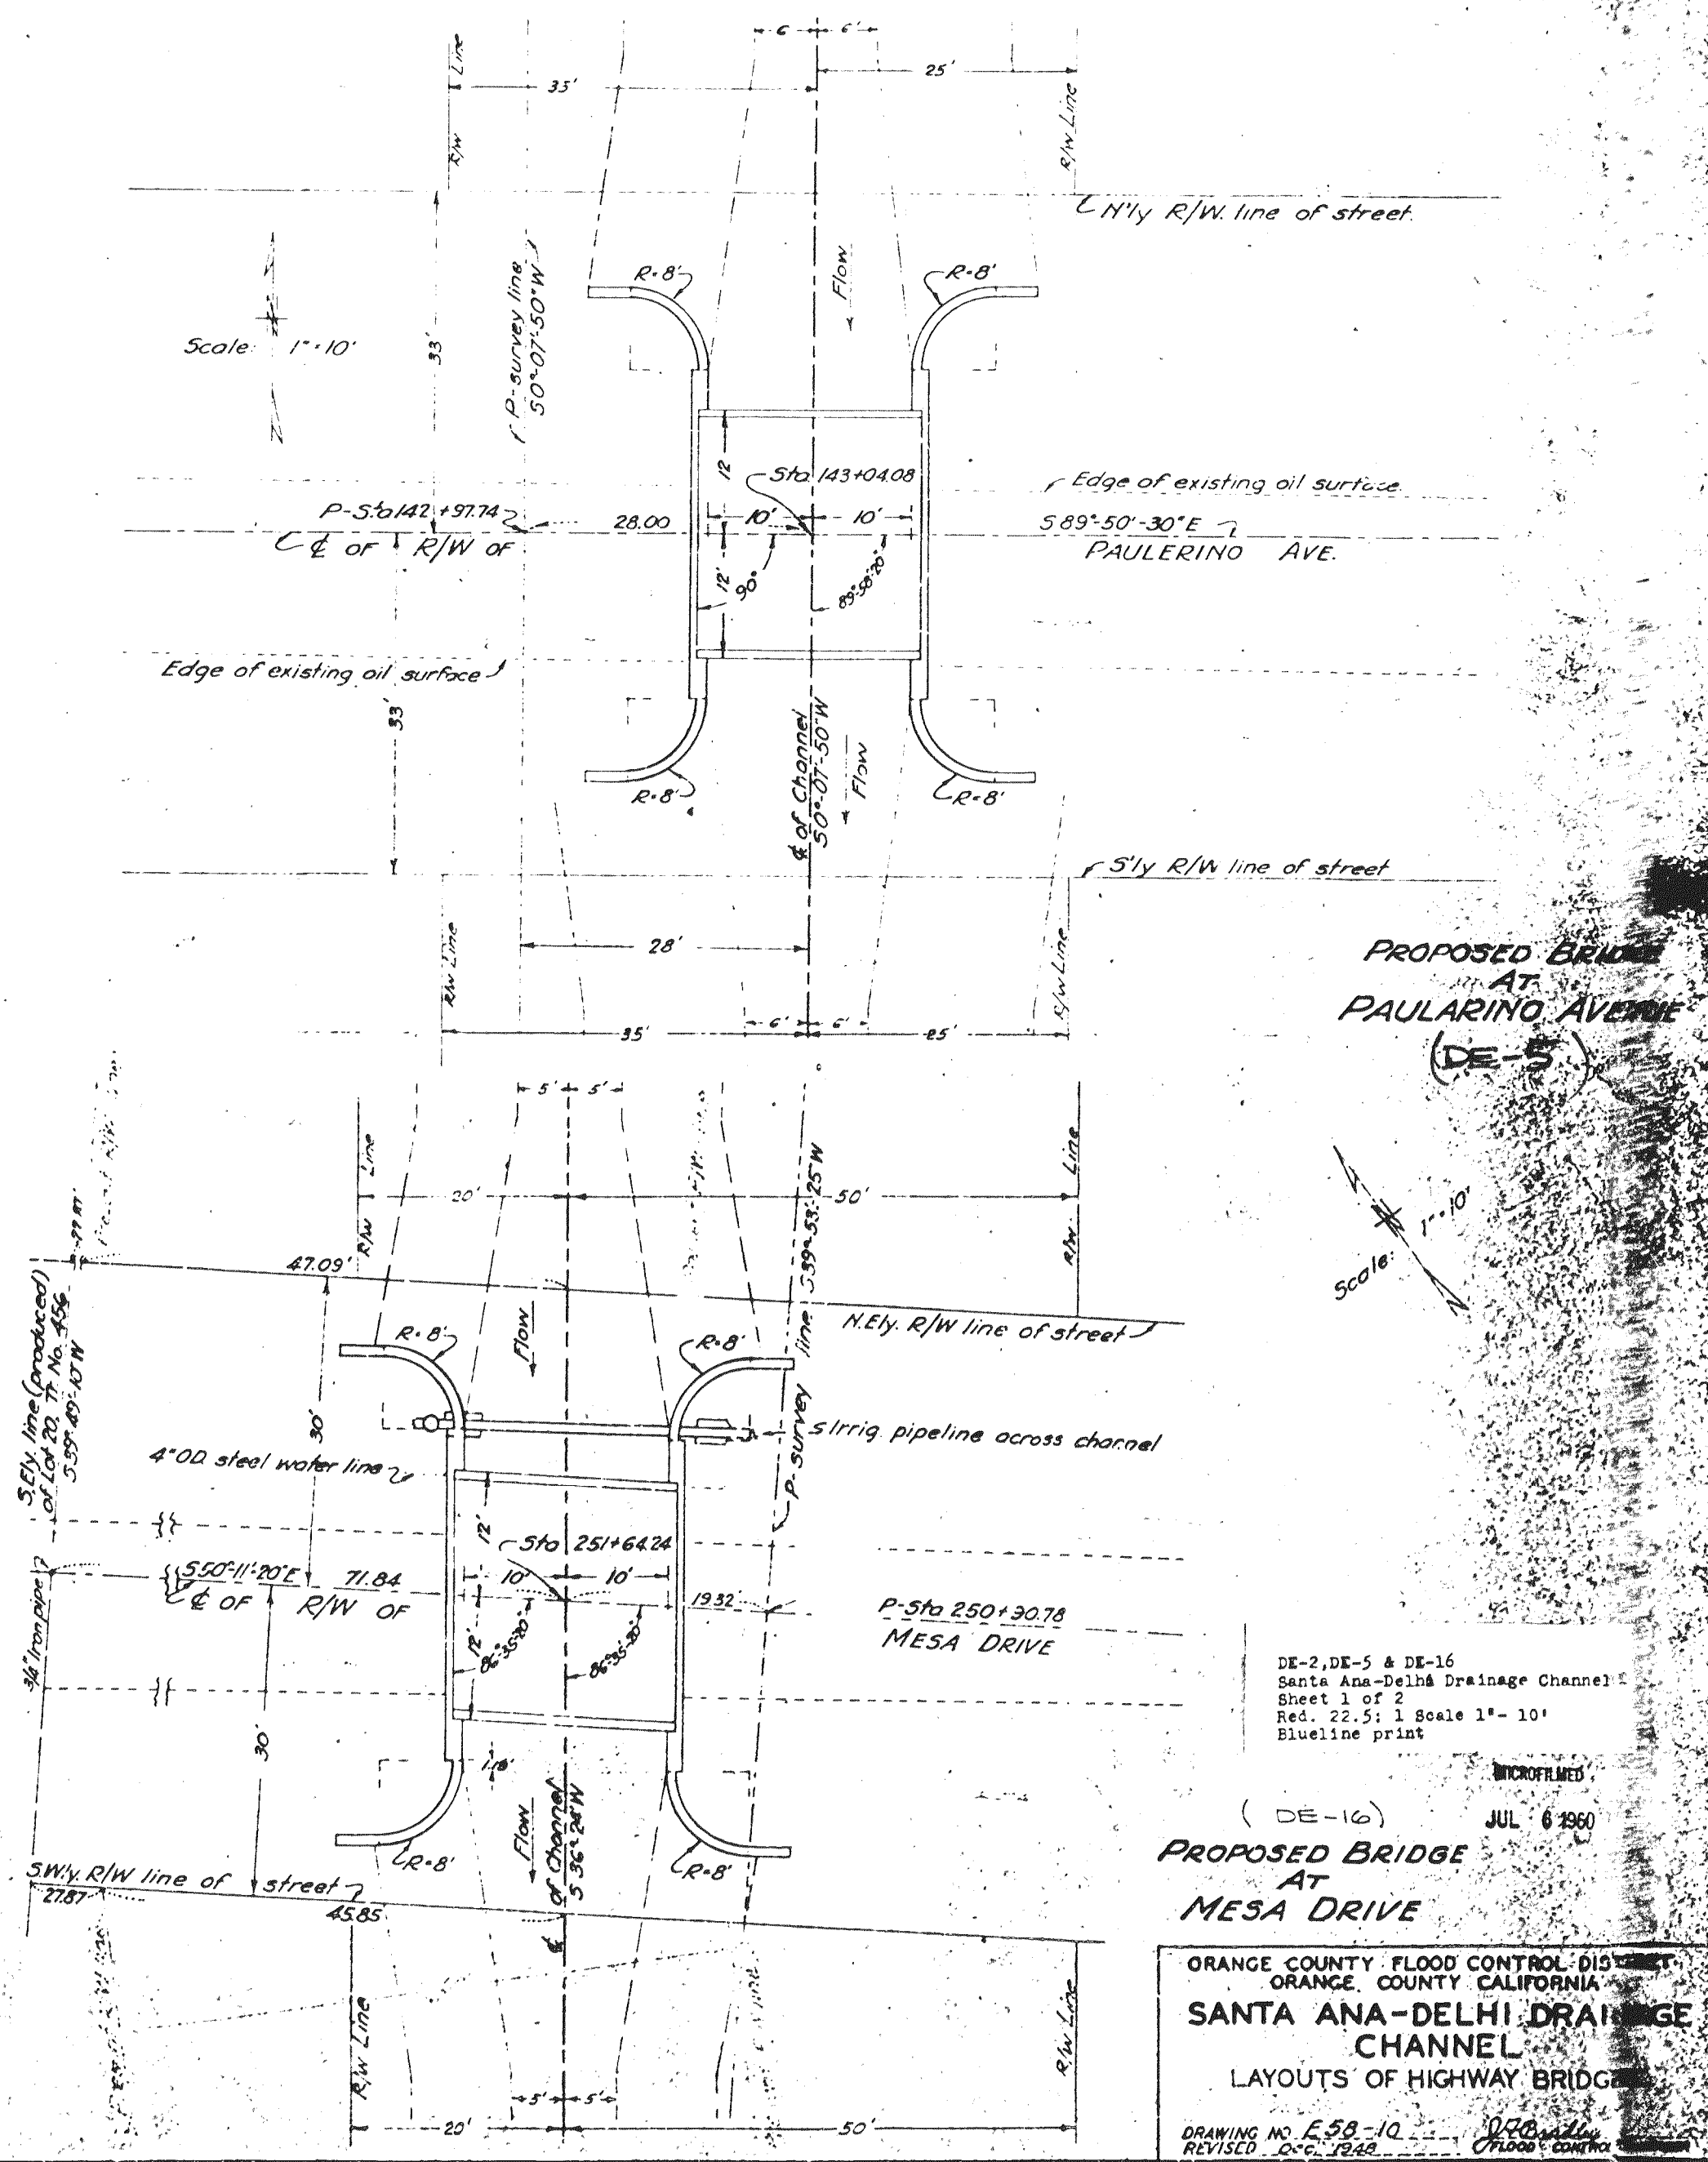


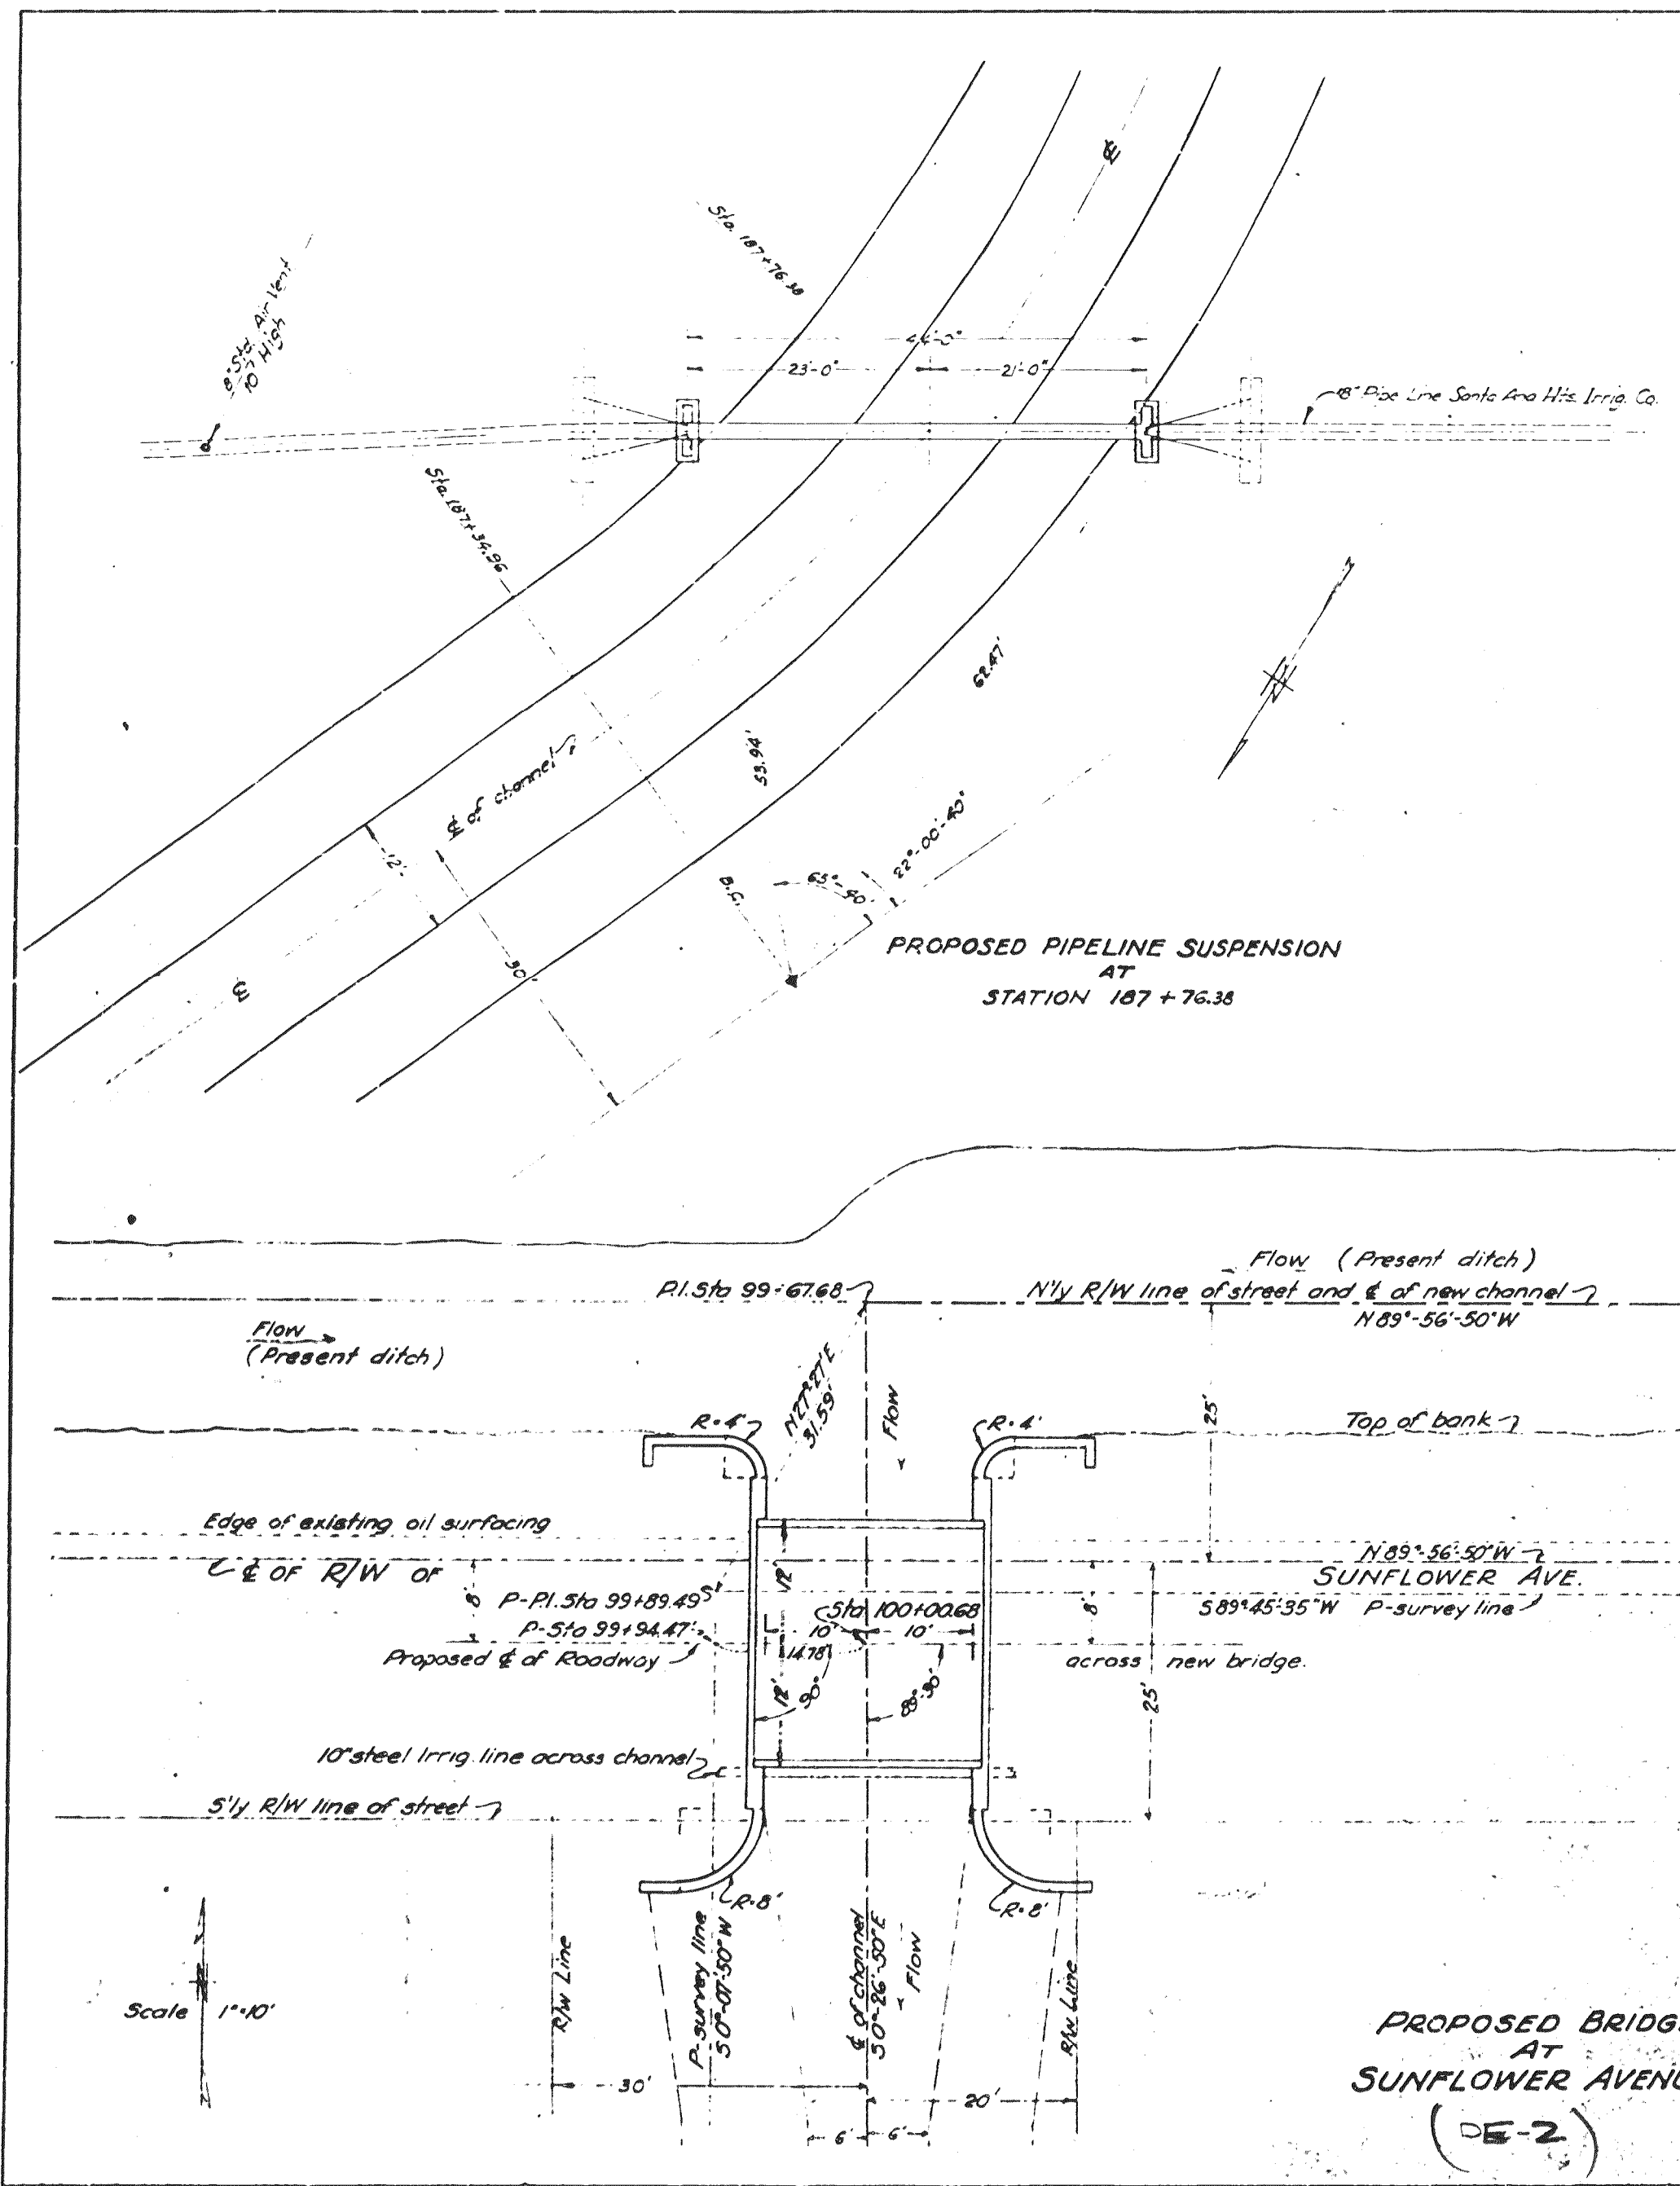

DE-2, DE-5 & DE-16
Santa Ana-Delhi Drainage Channel
Sheet 1 of 2
Red. 22.5: 1 Scale 1" = 10'
Blue-line print

(DE-16) JUL 6 1960
PROPOSED BRIDGE AT MESA DRIVE

ORANGE COUNTY FLOOD CONTROL DISTRICT
ORANGE COUNTY CALIFORNIA
SANTA ANA-DELHI DRAINAGE CHANNEL
LAYOUTS OF HIGHWAY BRIDGES

DRAWING NO. E-58-10
REVISED 10-6-1948
SHEET 1 OF 2

Filing @ : SUNFLOWER AV. #14512 Dec/1948
DE-2, 5&16
SANTA ANA-DELHI DRAINAGE CHANNEL.
DE-2 (Sunflower Av.)
DE-5 (Paularino Av.)
DE-16 (Mesa Drive)