

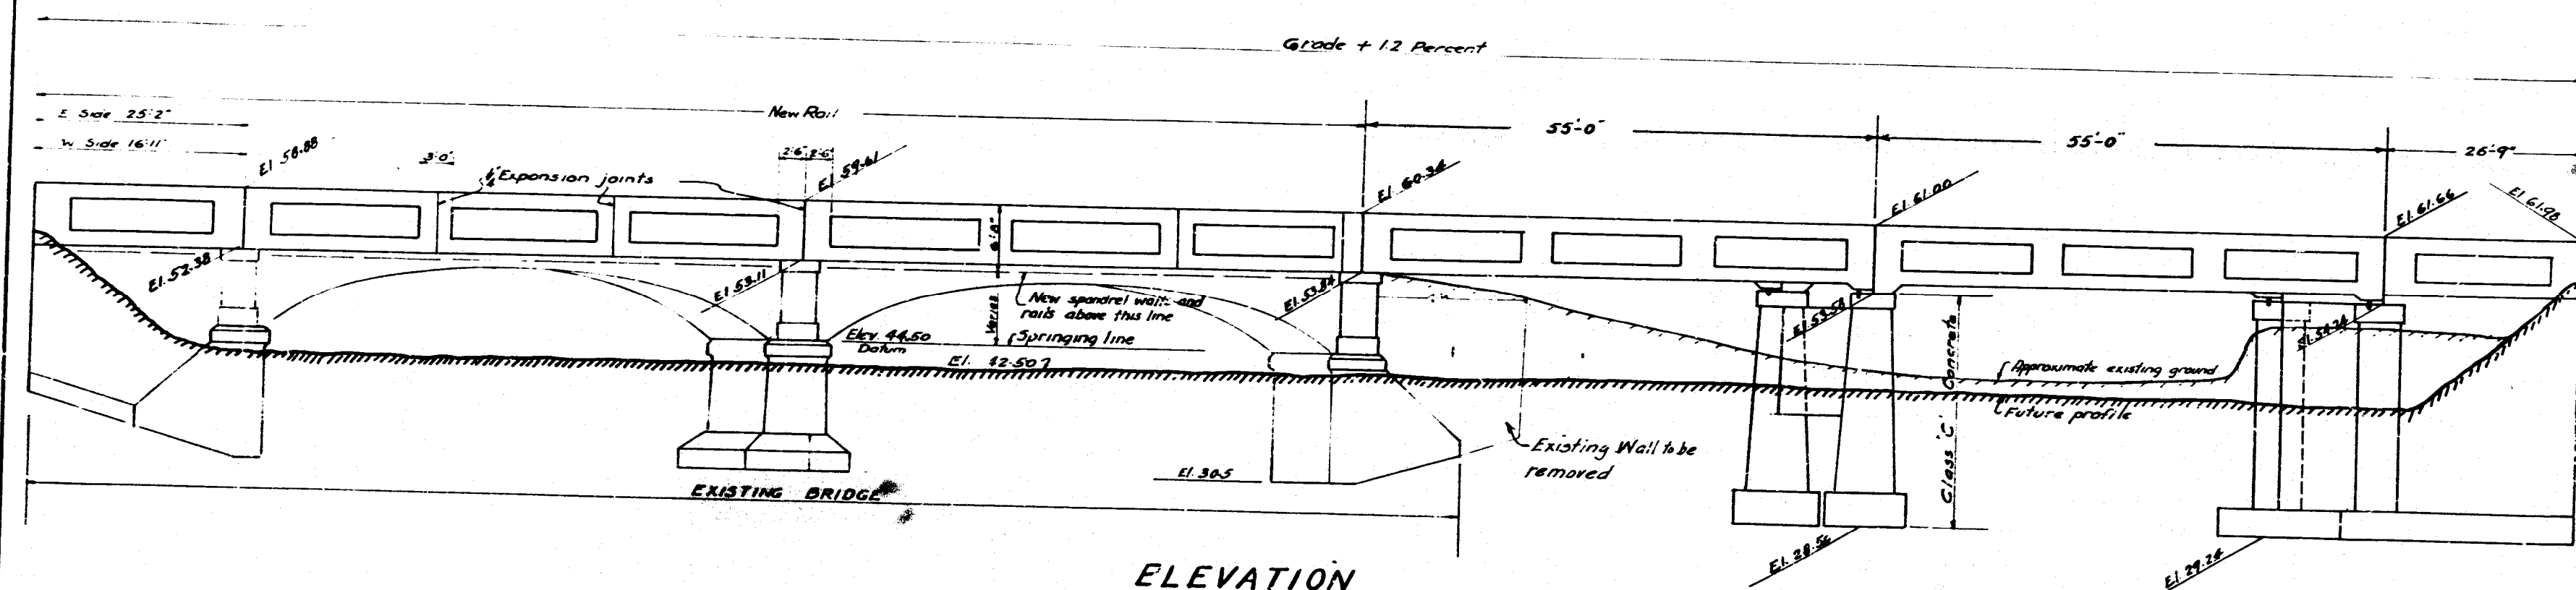



SHEET No. 1 OF 5

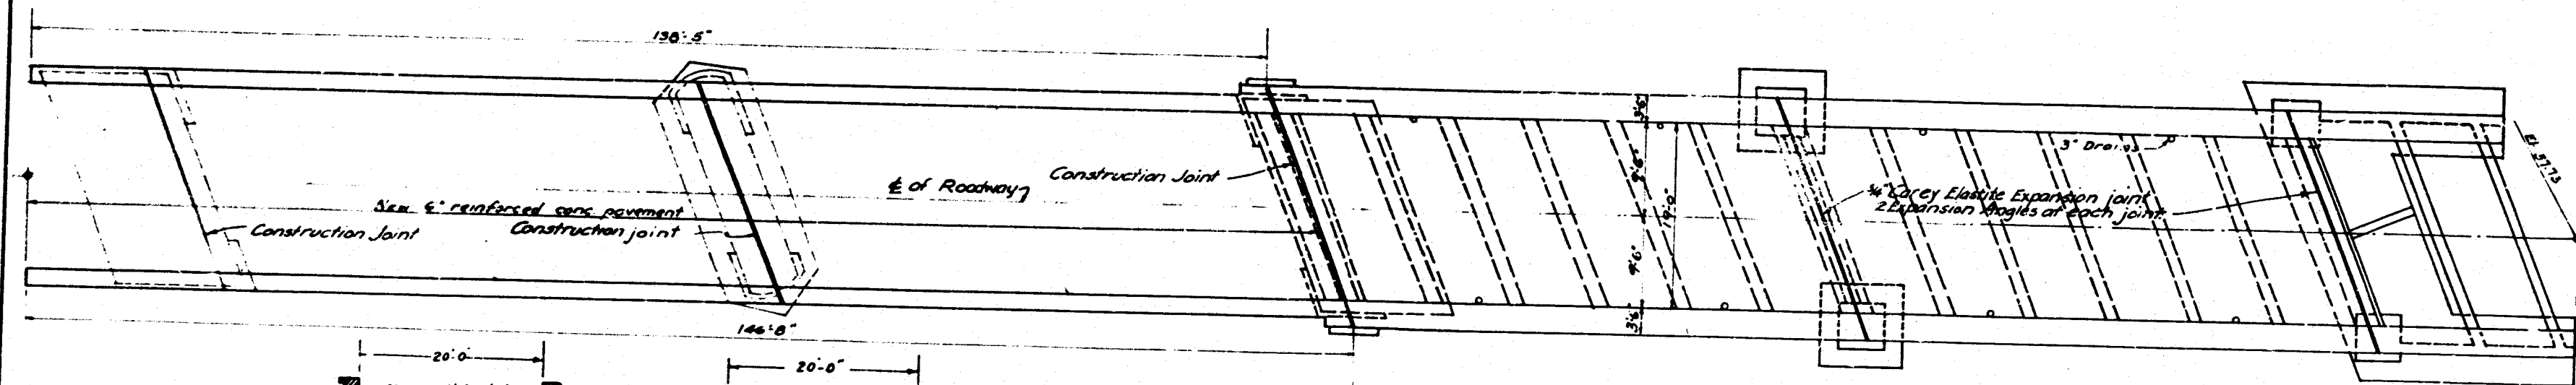


ELEVATION

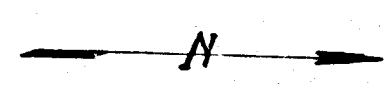

PLAN

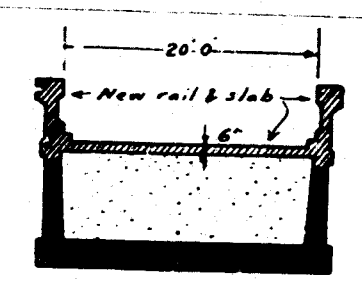

Section at Existing Arches

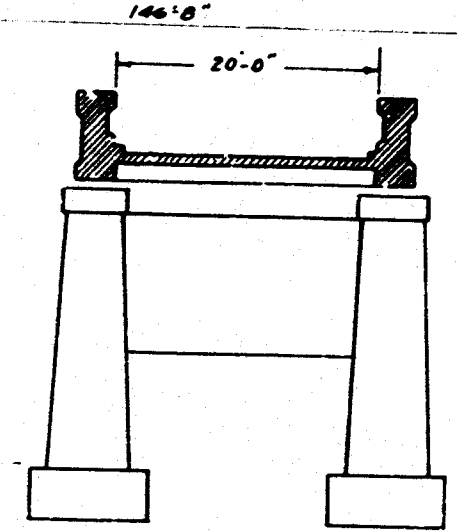

Section at New Spans

Bridge #3726
Tustin Road Bridge
across Santiago Creek
Sheet 1 of 5
Revised
Listed

PROPOSED ADDITIONS
TO
TUSTIN ROAD BRIDGE
ACROSS
SANTIAGO CREEK
ORANGE COUNTY

W. H. H.
SUPERINTENDENT OF HIGHWAYS
Approved MAY 9 1927

MICROFILMED
JUL 5 1971

Scale 1"=10'

TUSTIN RD BR.
ACROSS SANTIAGO CREEK
#3726
SC-16
55G 0043
Thomas 799-J5
1927