
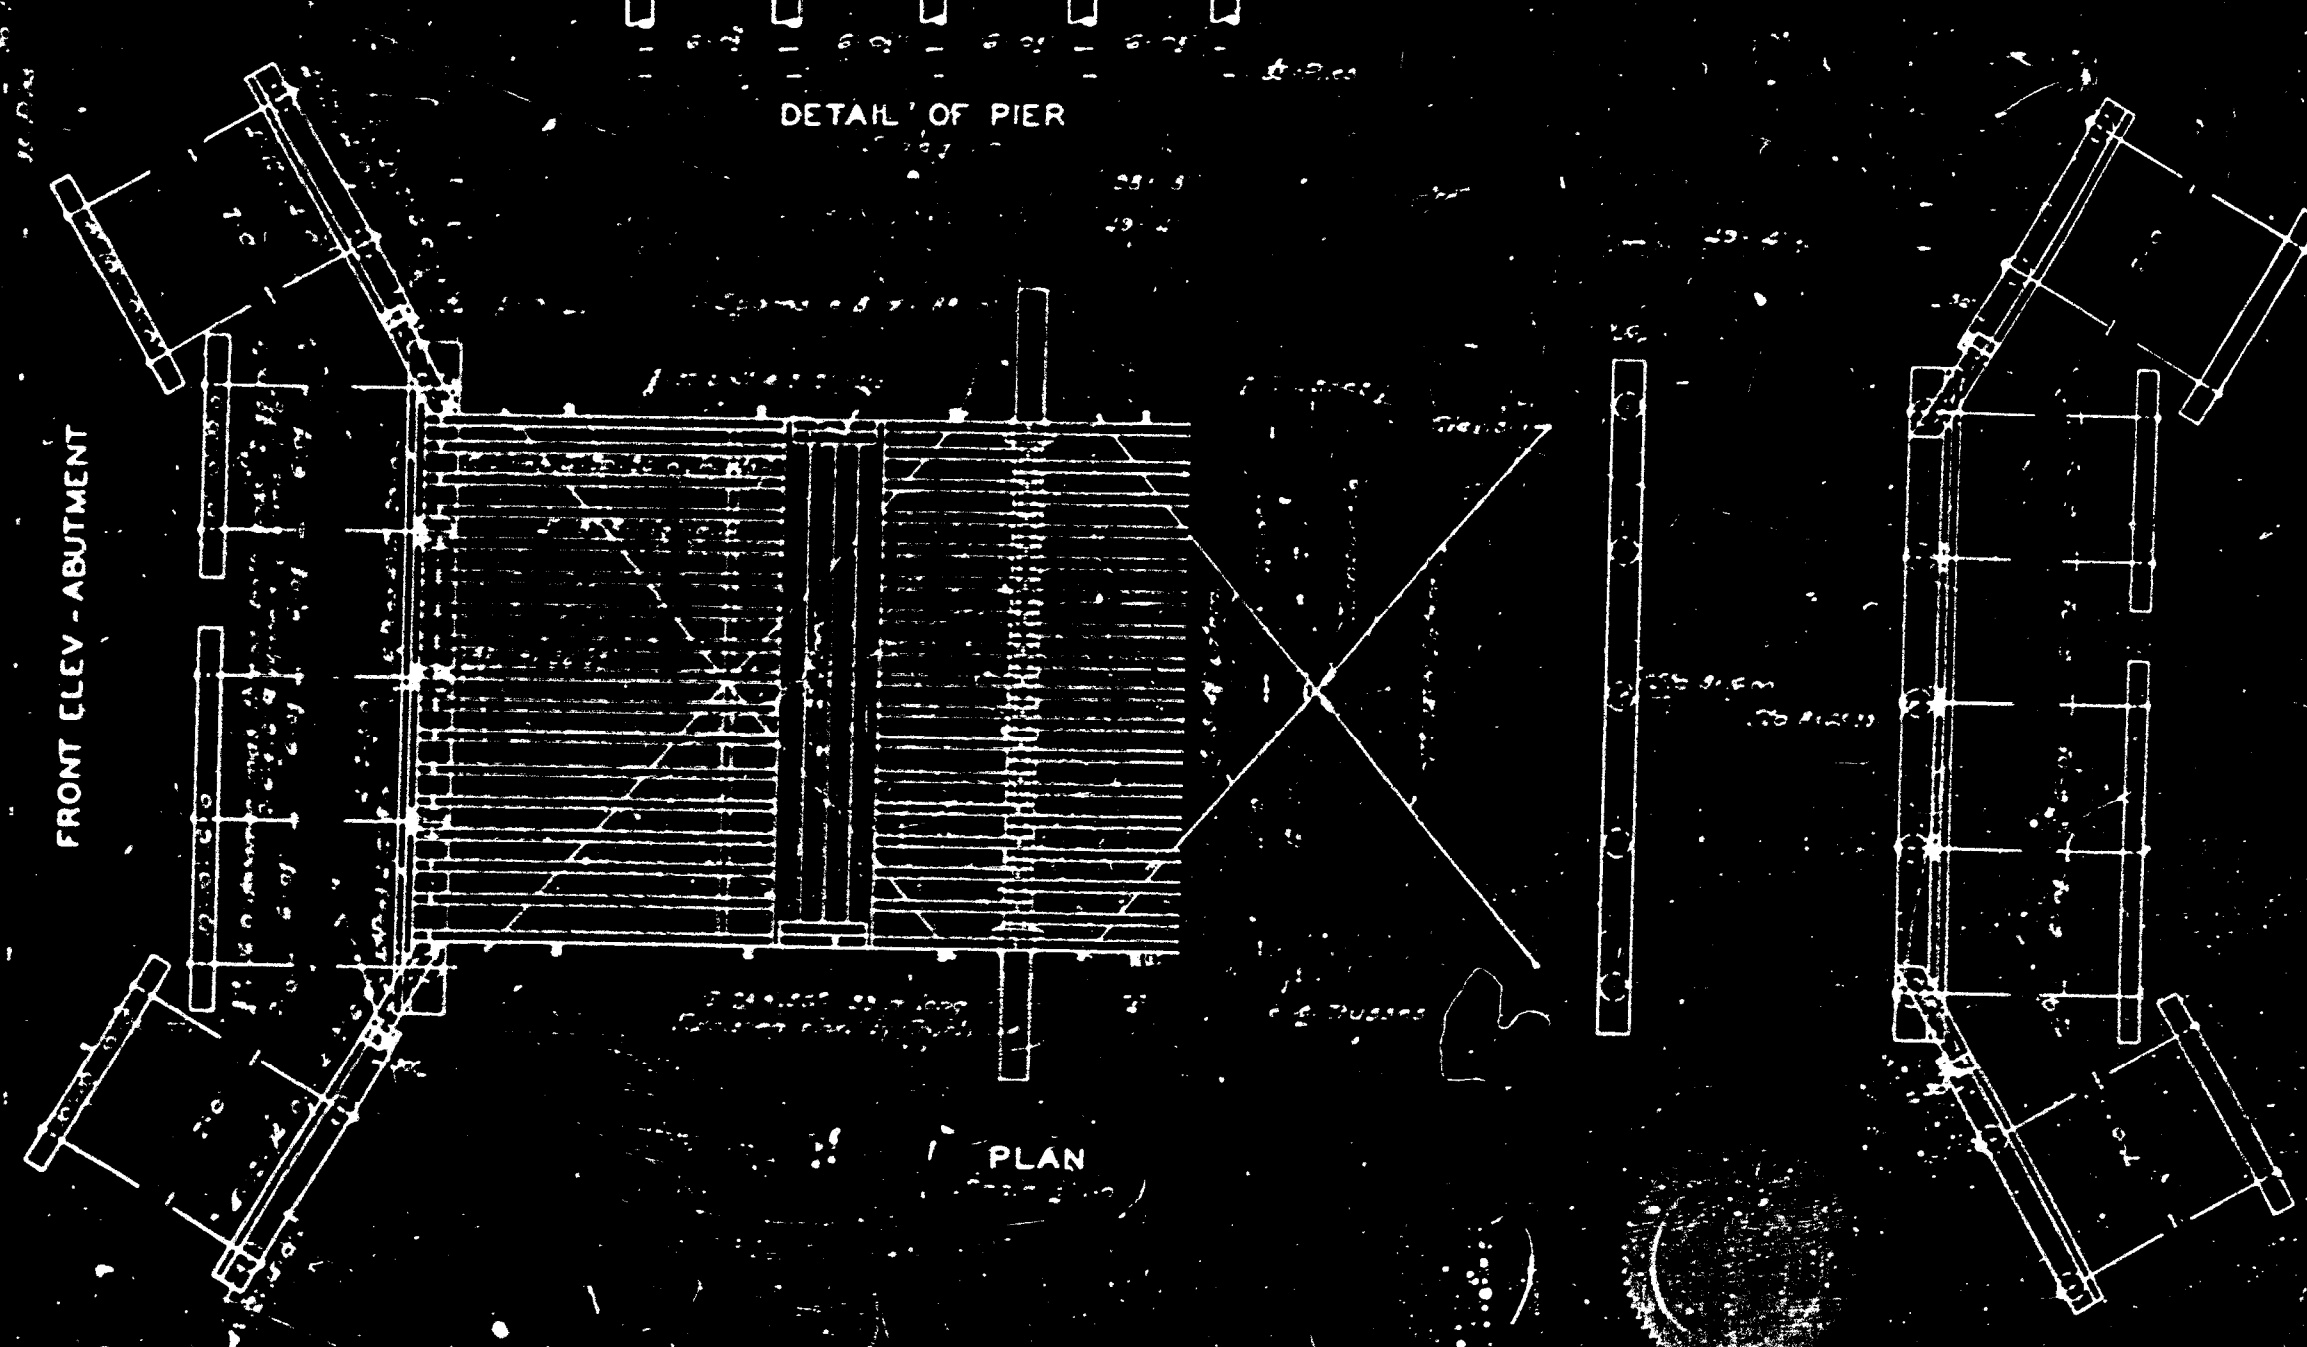
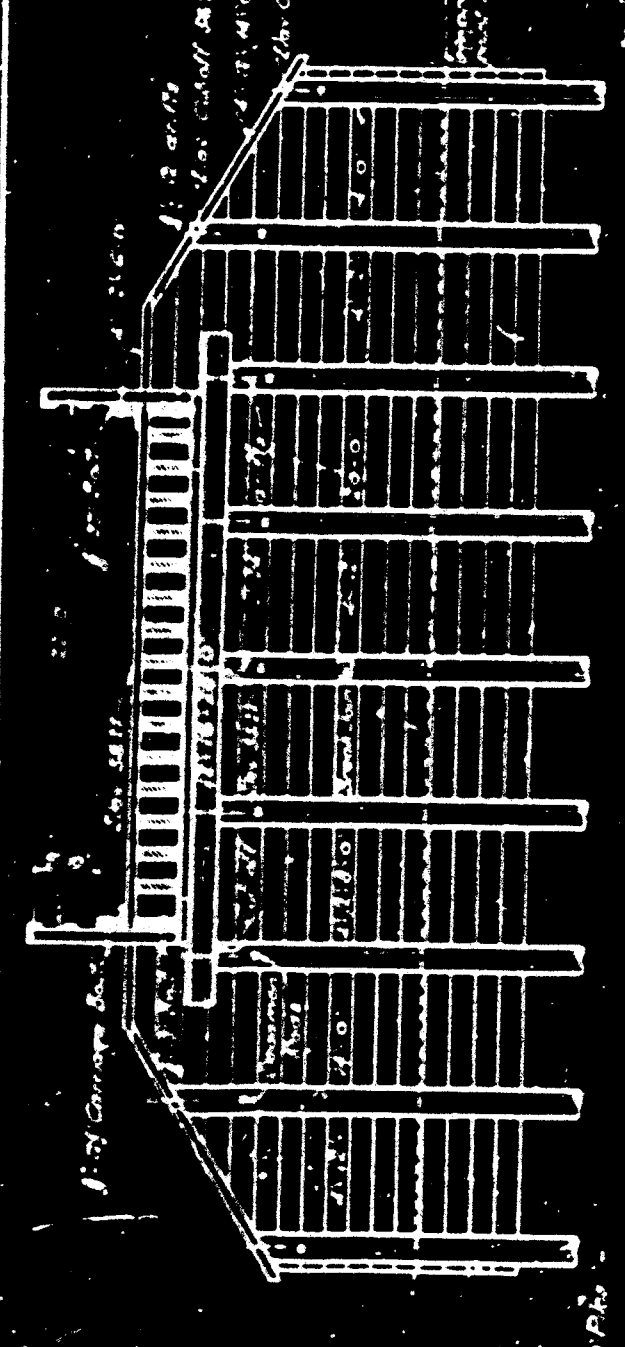
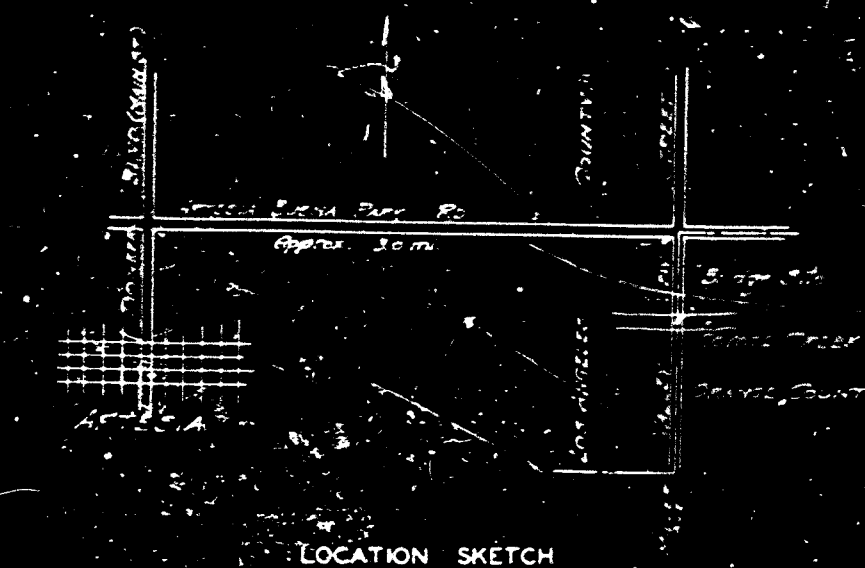
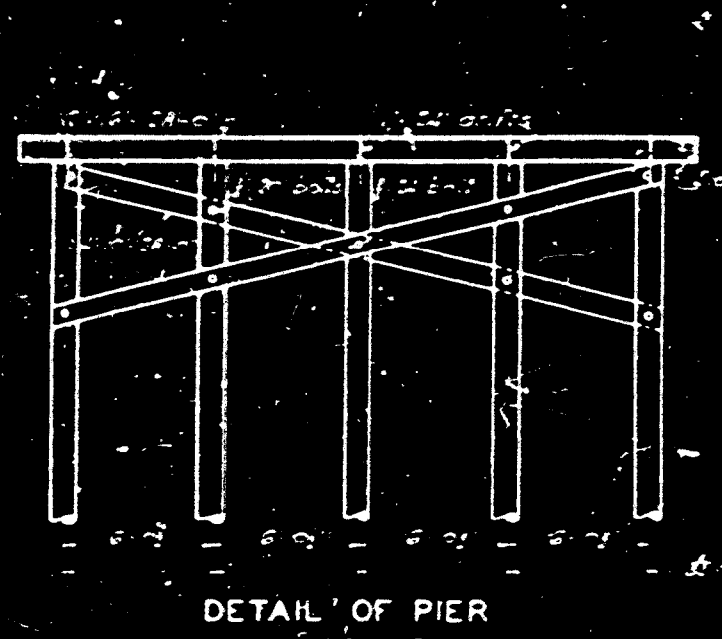
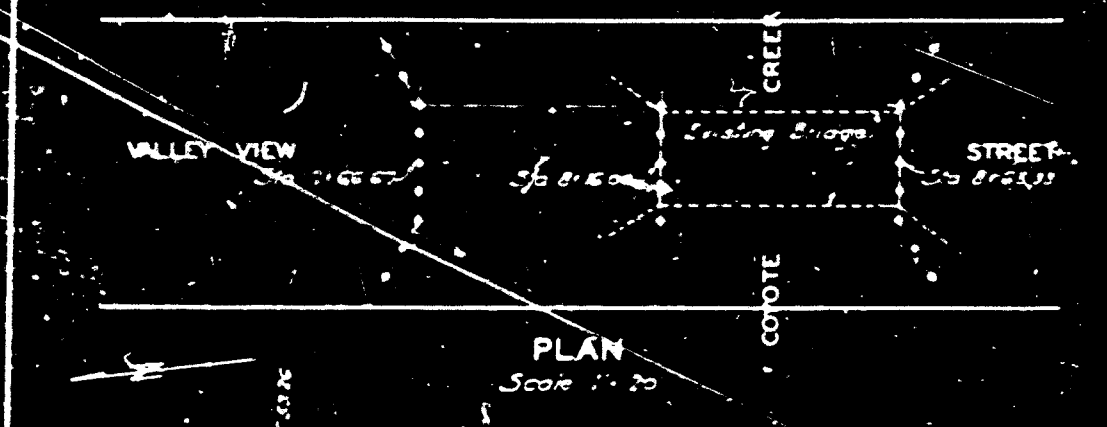
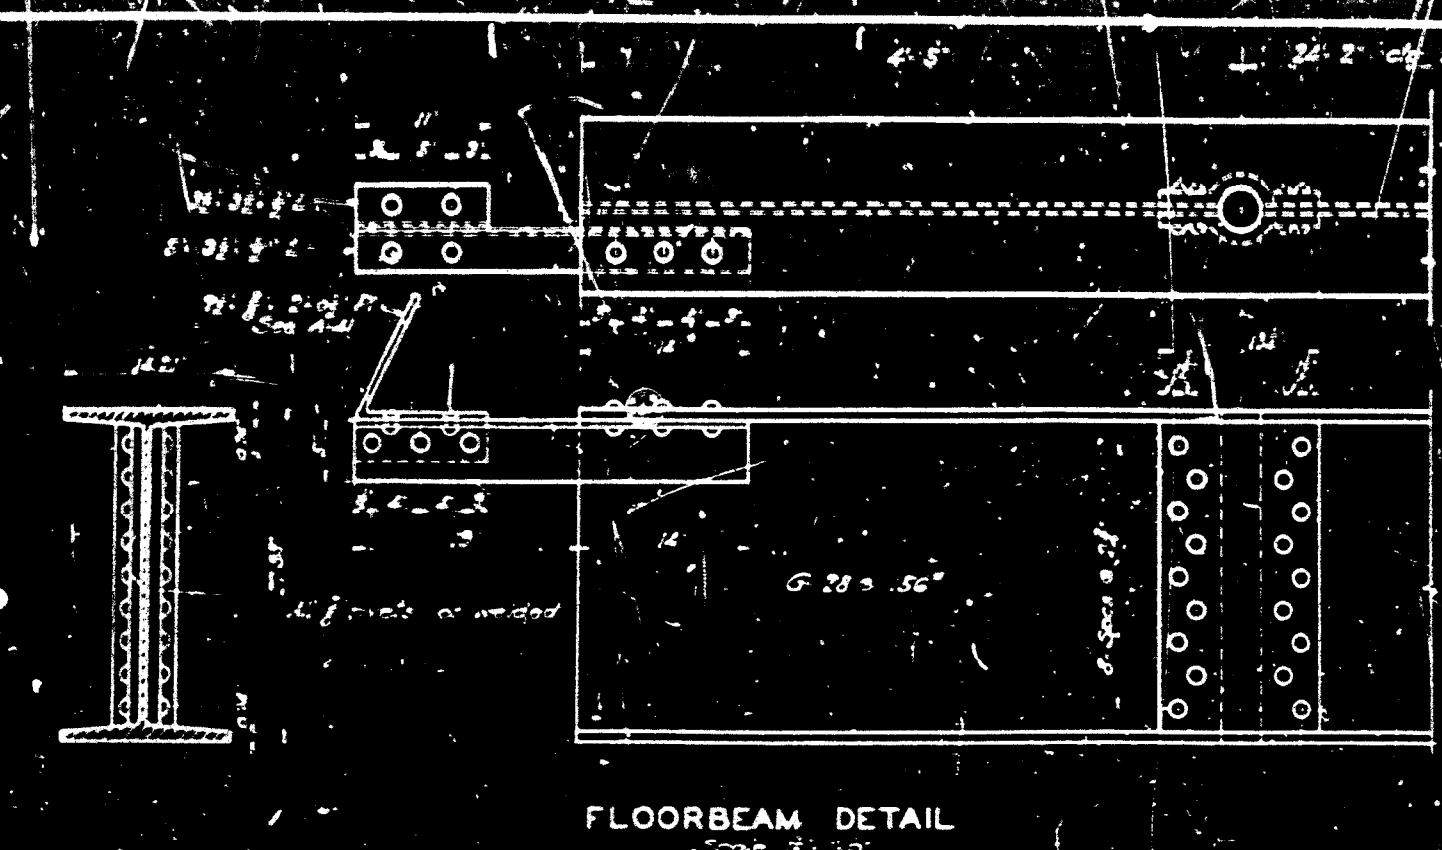


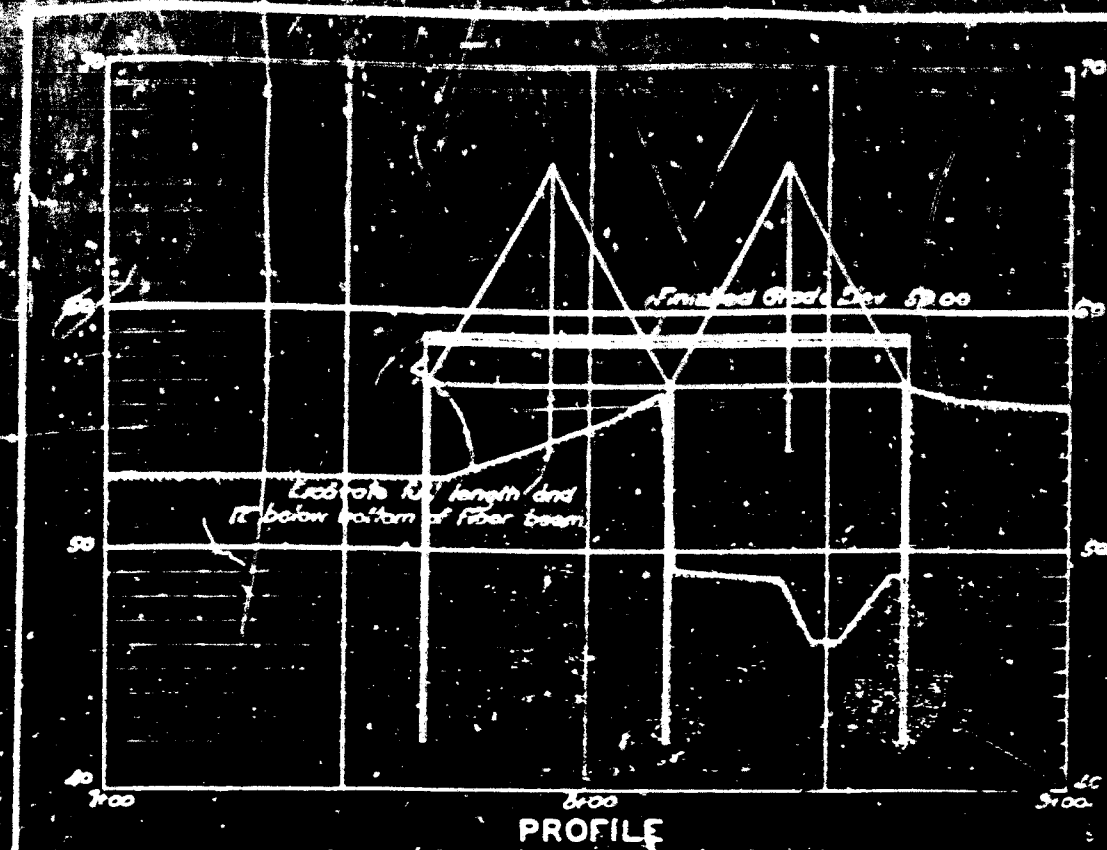

COUNTY OF LOS ANGELES ROAD DEPARTMENT OFFICE OF BRIDGE ENGINEER 1200 HALL OF RECORDS LOS ANGELES, CALIF.			
BRIDGE ON VALLEY VIEW STREET OVER COYOTE CREEK			
DESIGNED BY <i>W. H. ...</i>	CHECKED BY <i>W. H. ...</i>	DATE 1928	PROJECT NO. C-1645

#14507 (CO-15) 1928
VALLEY VIEW ST BR (55C. 39)
over Coyote Creek
Thomas: J37-E7