



U. S. ARMY ENGINEER DISTRICT


CORPS OF ENGINEERS

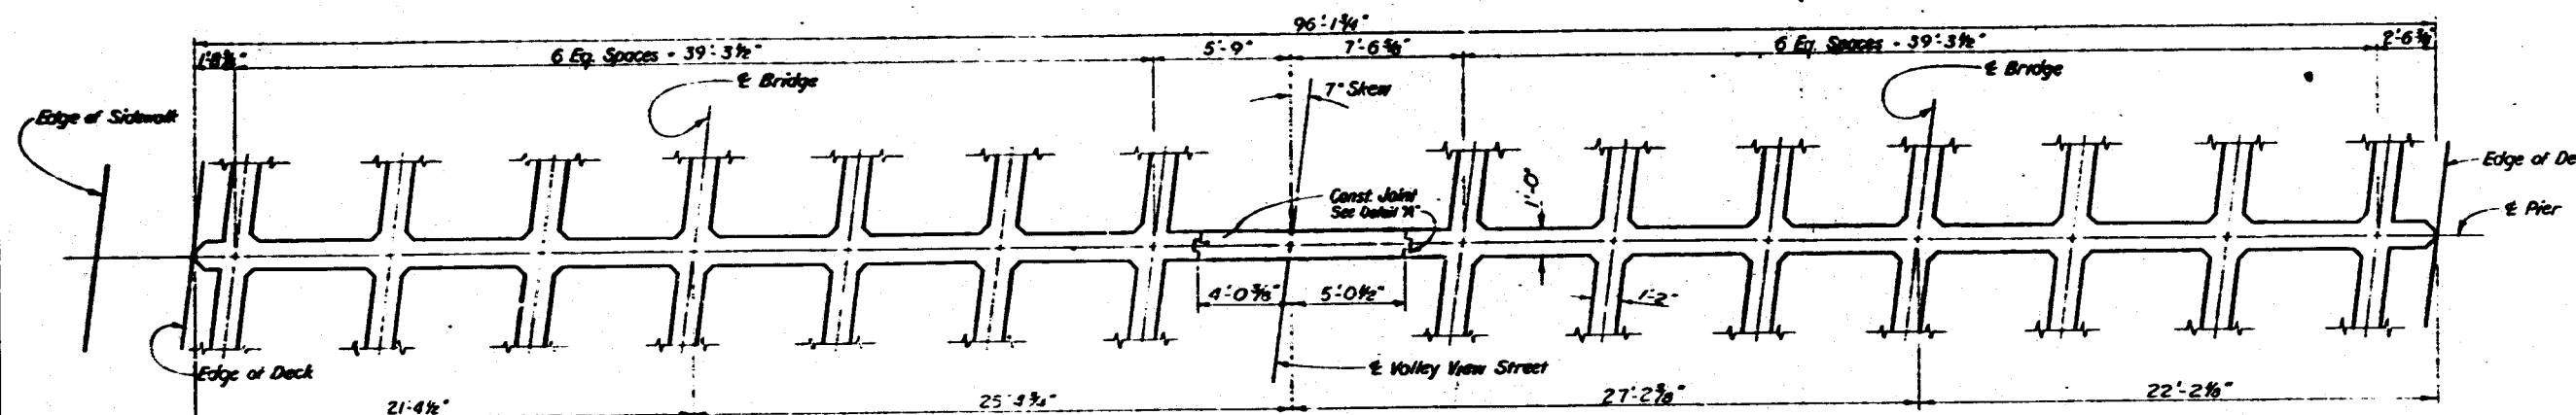


SECTION A-A
SCALE: 1/4\"/>

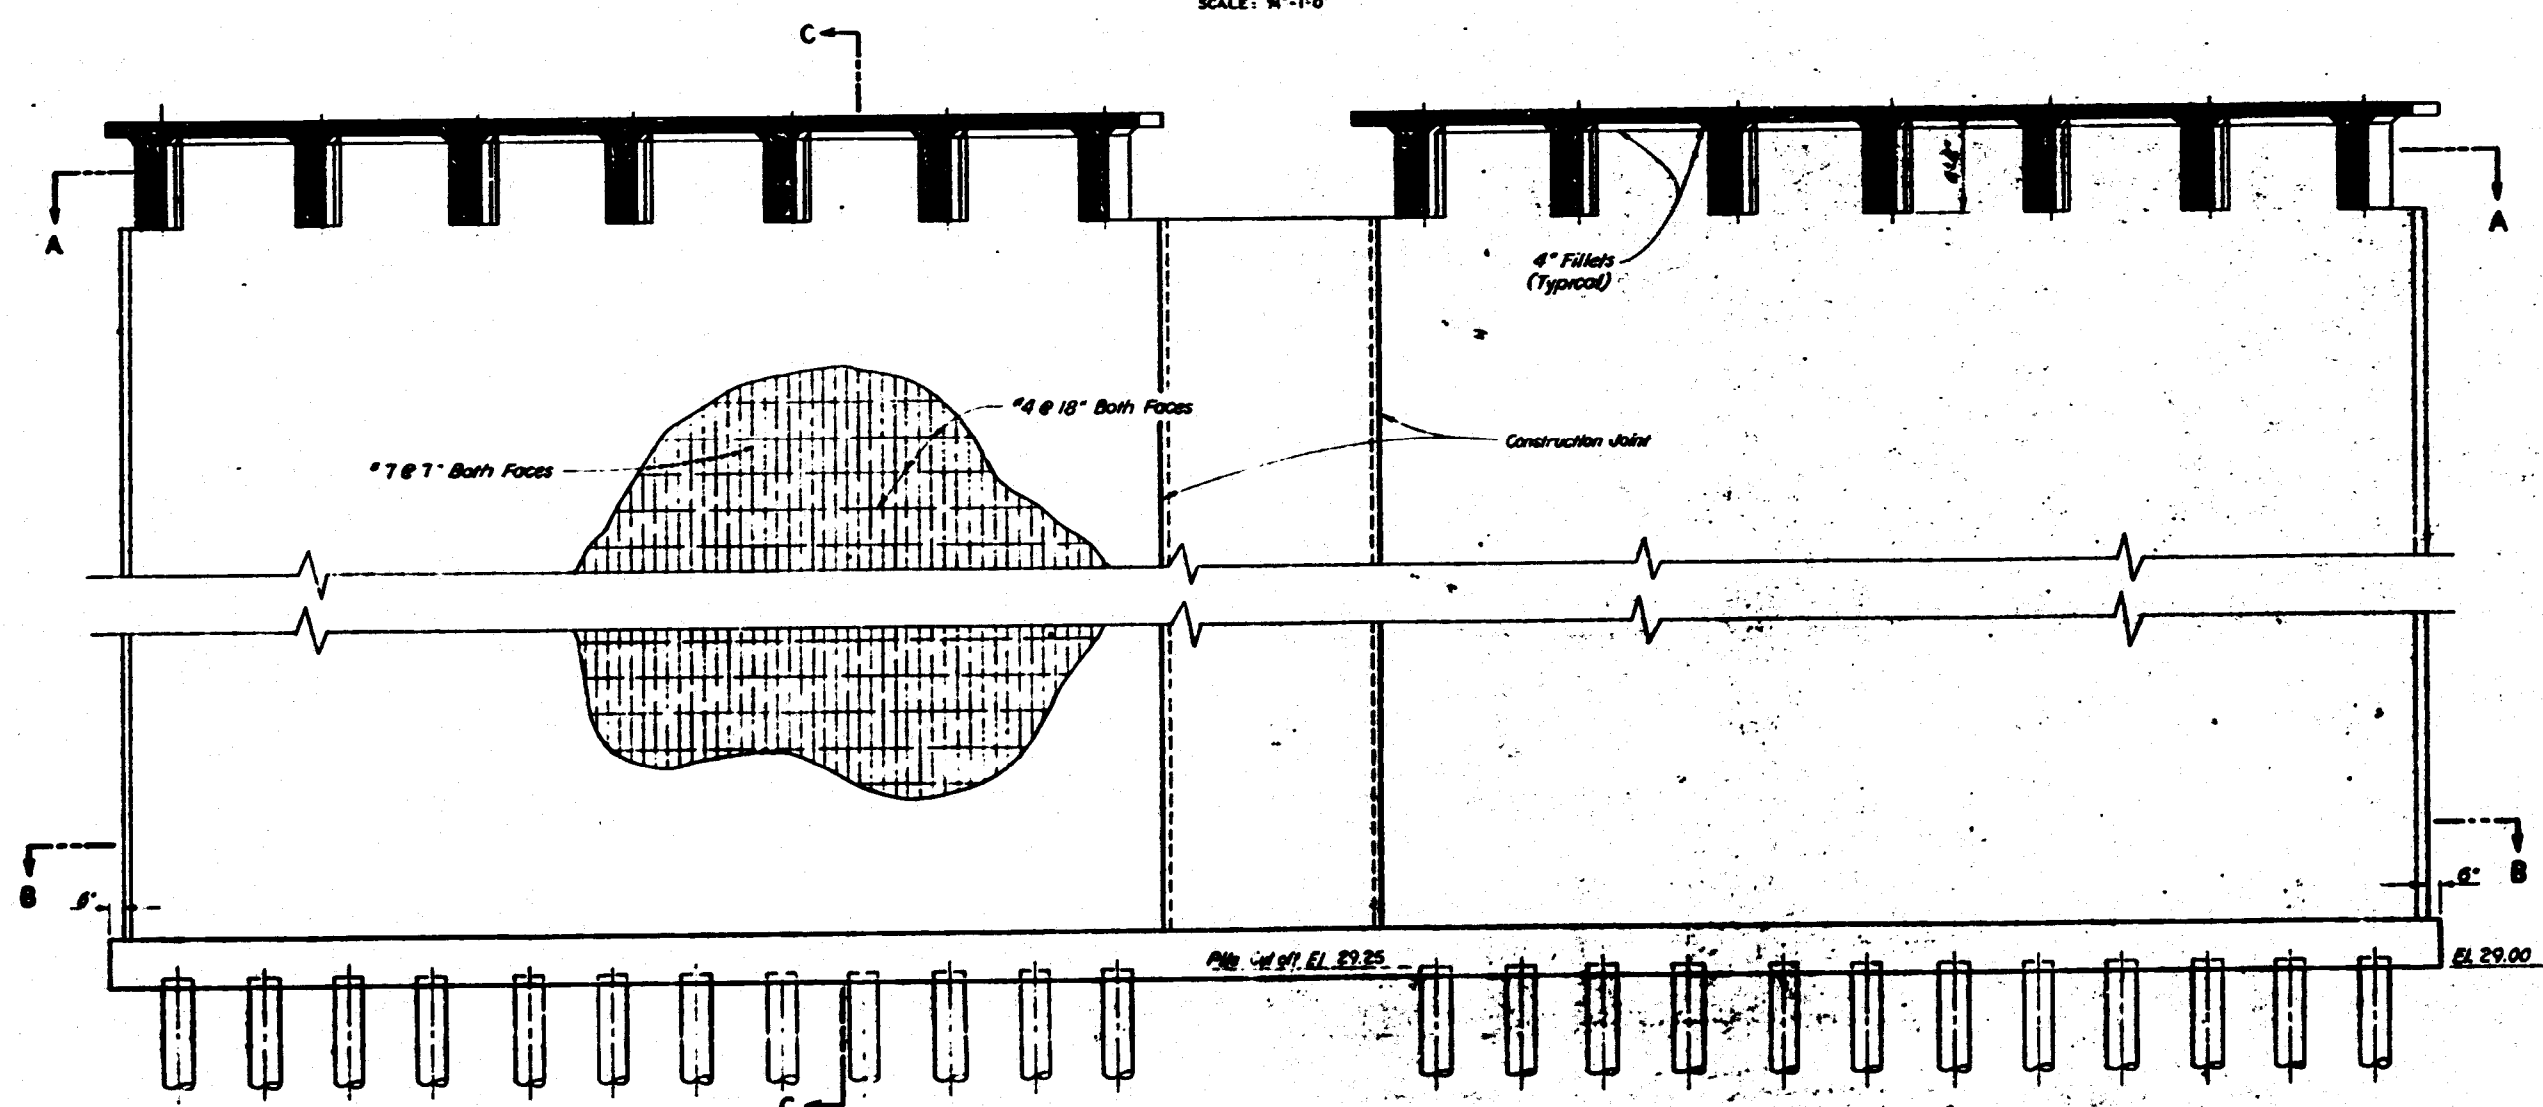


ELEVATION LOOKING NORTH
SCALE: 1/4\"/>

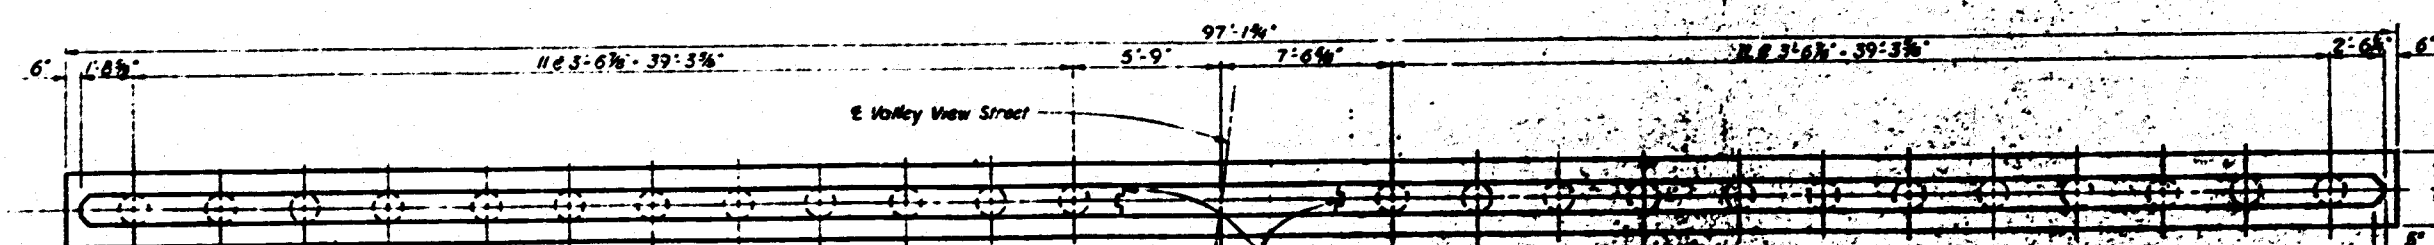

SECTION B-B
SCALE: 1/4\"/>

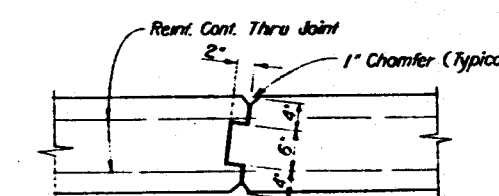

CONSTRUCTION JOINT DETAIL 'A'
NO SCALE

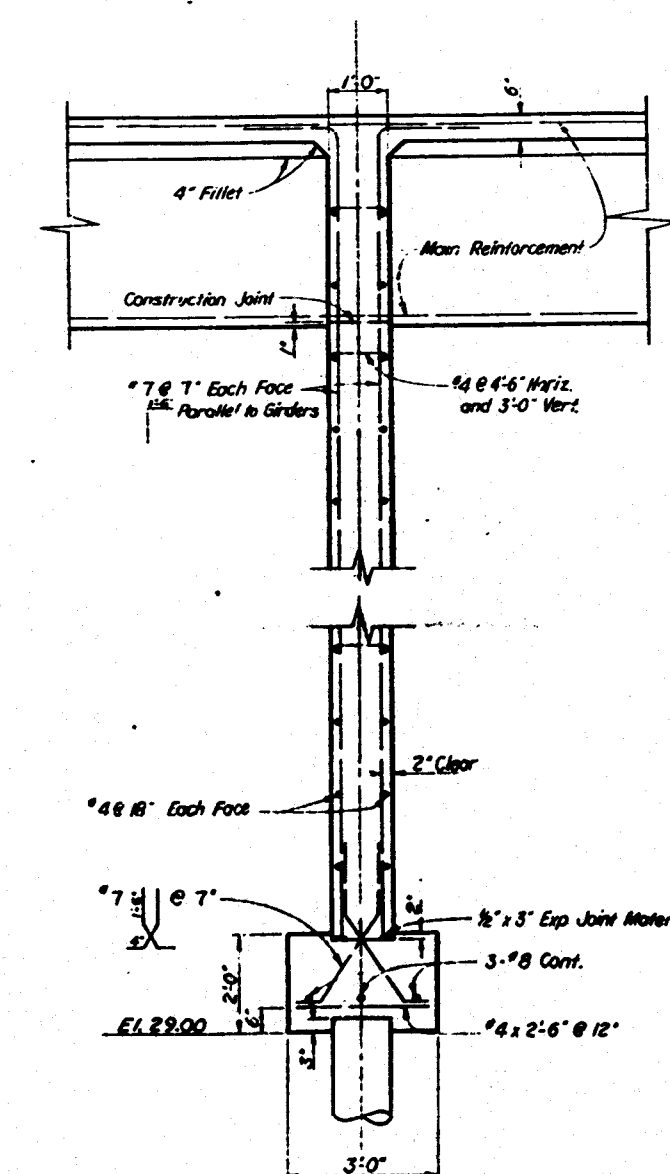

SECTION C-C
SCALE: 1/4\"/>

REVISION	DATE	DESCRIPTION	BY
CITY OF BUENA PARK DEPT. OF PUBLIC WORKS-ENGINEERING DIV. BUENA PARK, CALIFORNIA		U. S. ARMY ENGINEER DISTRICT LOS ANGELES CORPS OF ENGINEERS	
DESIGNED BY: NRF		LOS ANGELES COUNTY DRAINAGE AREA, CALIFORNIA	
DRAWN BY: BCH		COYOTE CREEK CHANNELS	
CHECKED BY: MRE		COYOTE CREEK CHANNEL, UPSTREAM	
SUBMITTED BY:		FROM NORTH FORK	
		PIER DETAIL	
		BRIDGE AT VALLEY VIEW ST. CROSSING	
		STATION 333+92.29	
APPROVAL, RECOMMENDED BY:	DATE:	APPROVED:	DATE:
DESIGNED BY:	DATE:	AS NOTED:	DATE:
DRAWN BY:	DATE:	BY:	DATE:
CHECKED BY:	DATE:	BY:	DATE:
SUBMITTED BY:	DATE:	BY:	DATE:
SHEET NO.		4 of 9	

Plan View
Valley View St. Bridge
Sheet 4 of 9
Feb. 1912
Division
Scale - As Shown