


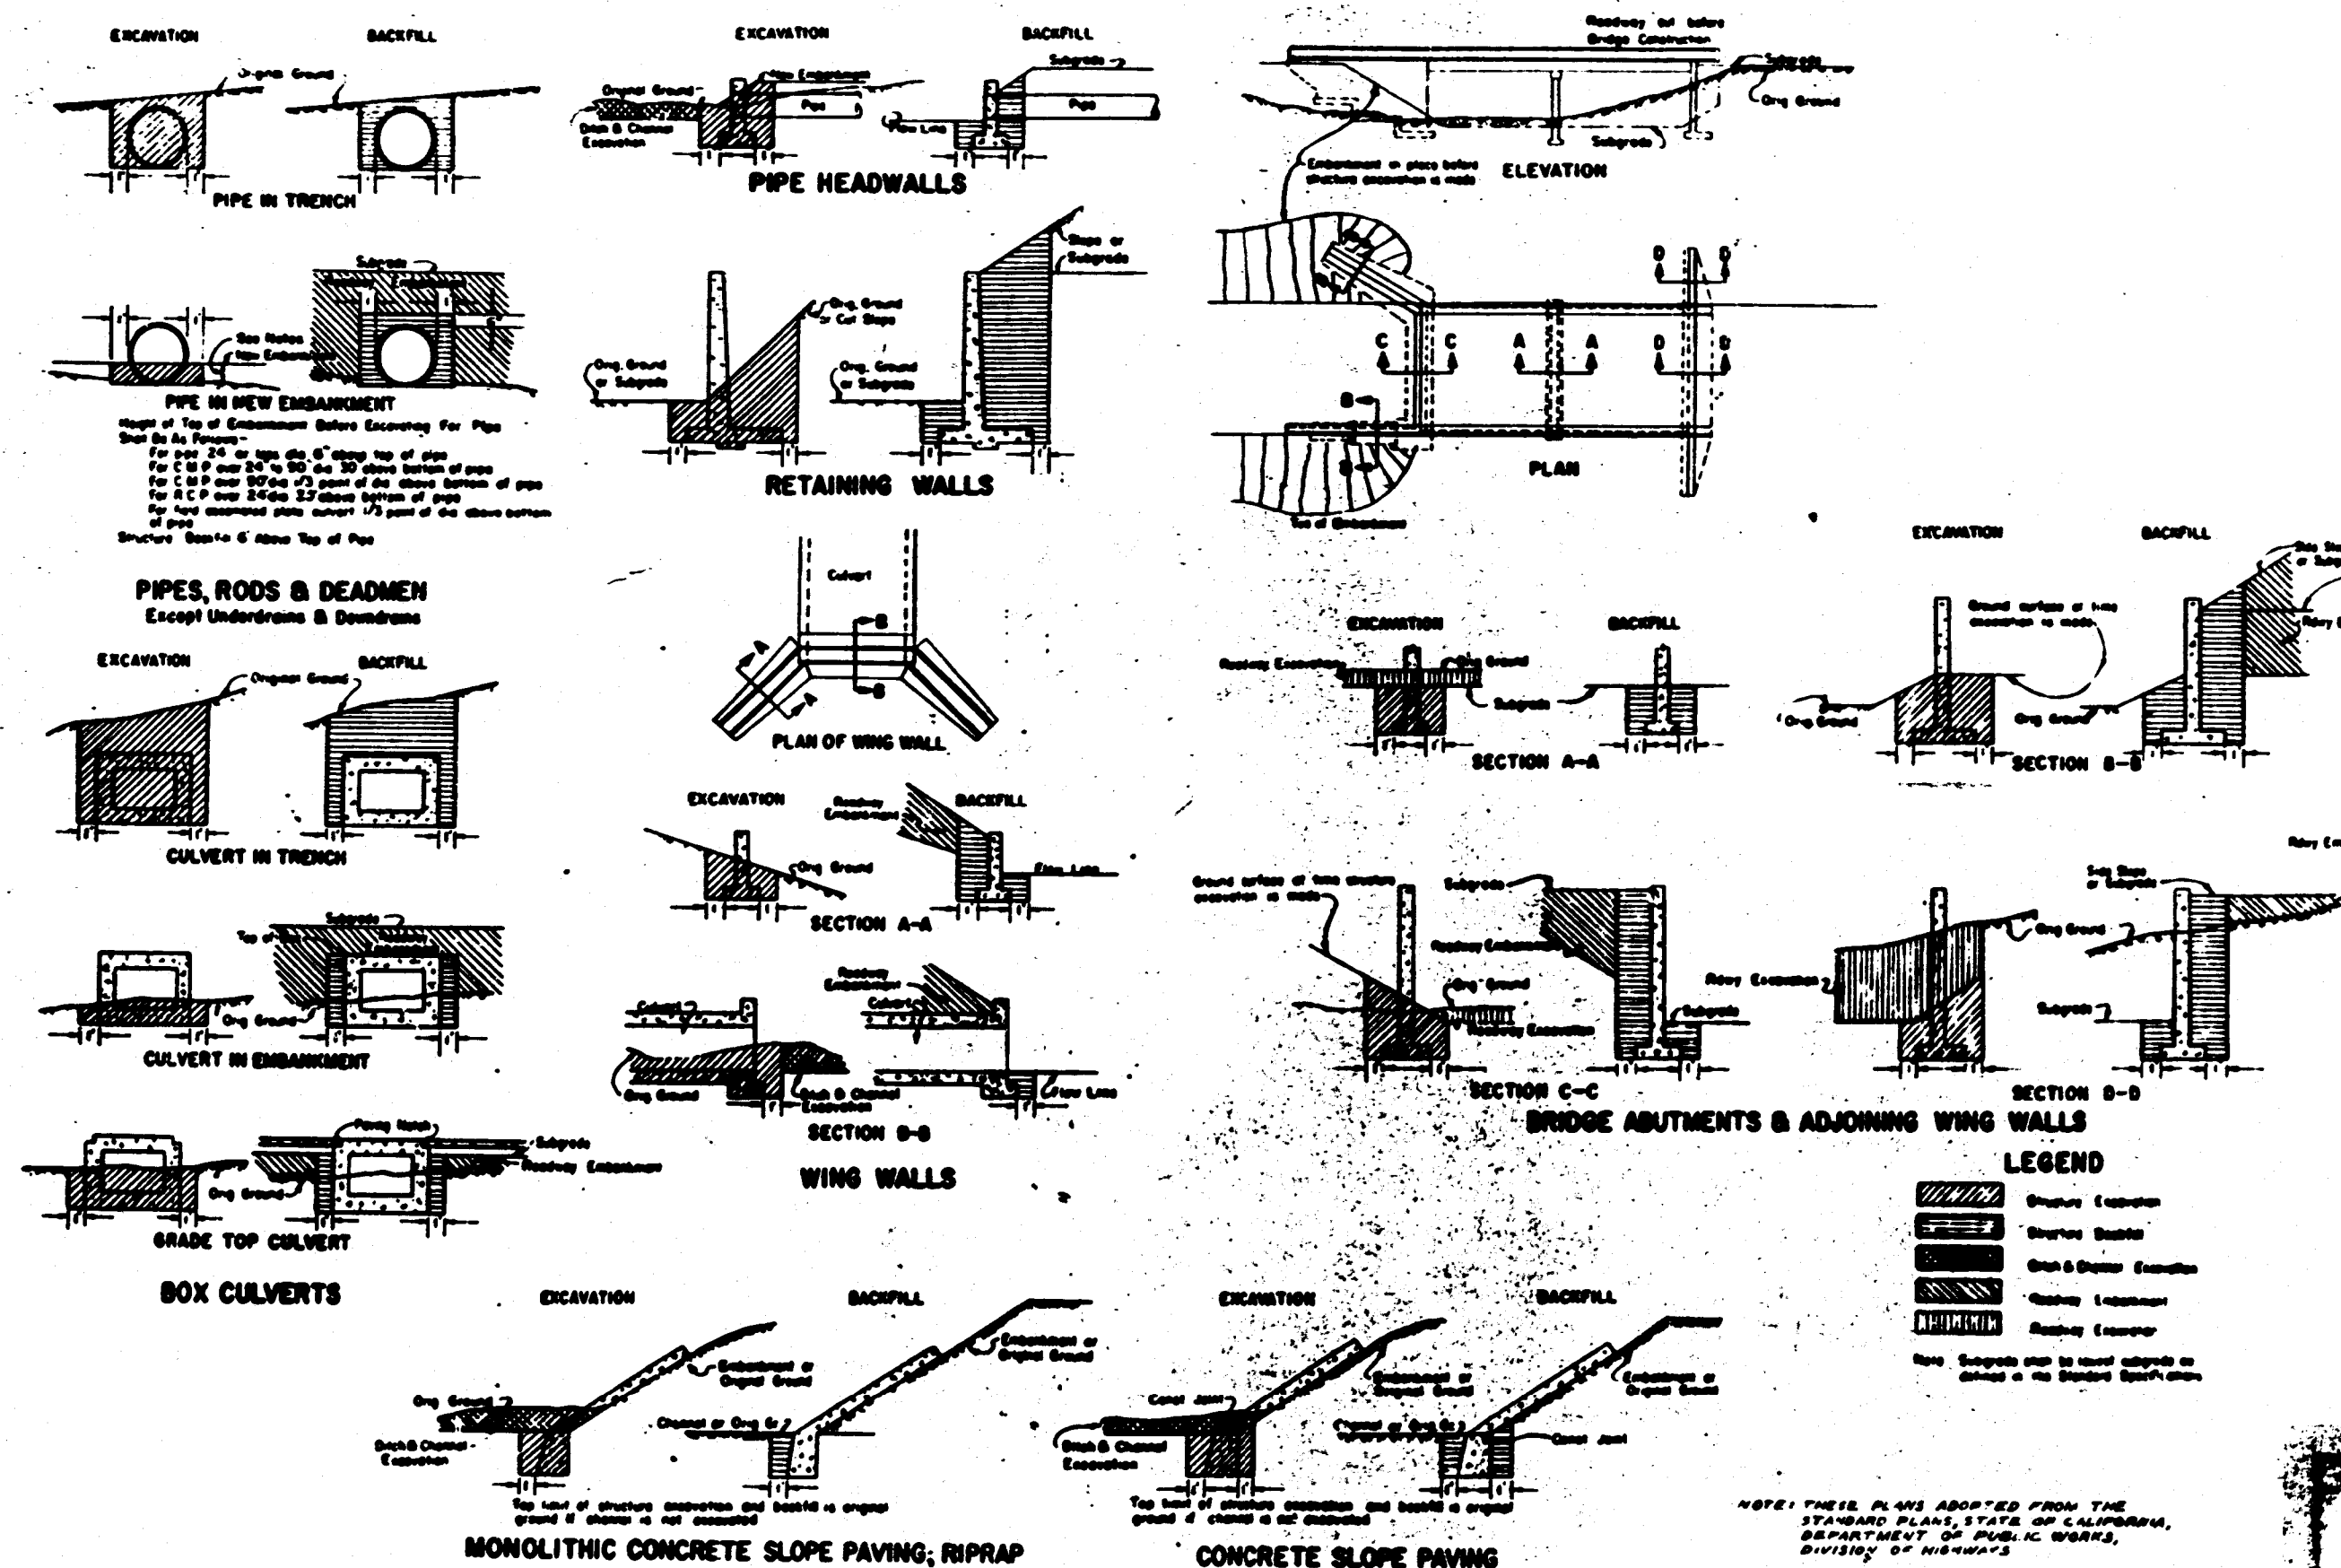

EXCAVATION & EMBANKMENT

REVISION	DATE	DESCRIPTION	BY
CITY OF BUENA PARK DEPT. OF PUBLIC WORKS-ENGR. DIV. BUENA PARK, CALIFORNIA			
DESIGNED BY: MRF		U. S. ARMY ENGINEER DISTRICT LOS ANGELES CORPS OF ENGINEERS	
DRAWN BY: BCH		LOS ANGELES COUNTY, "REL-UGF AREA, CALIFORNIA"	
CHECKED BY: MRF		COYOTE CREEK CHANNEL COYOTE CREEK CHANNEL UPSTREAM FROM NORTH FORK	
SUBMITTED BY:		EXCAVATION & EMBANKMENT BRIDGE AT VALLEY VIEW CROSSING STATION 333+92.91	
APPROVAL, RECOMMENDED		APPROVED	
DISTRICT ENGINEER		ENGINEER OF DISTRICT ENGINEER	
DATE	SCALE: NO SCALE	DATE	SCALE: NO SCALE
SHEET NO	8 OF 9	SHEET NO	8 OF 9