



14 15 16 18 19 20 21 22 23 24 25 26 27 28 29 30 31 32 33 34 35 36 37 38 39 40 41 42 43 44 45 46 47

WESTMINSTER AVENUE
WESTMINSTER AVENUE - OCEAN AVENUE
LOS ALAMITOS BOULEVARD
SHEET NO. 2 OF 3 SHEETS
JUNE 1927

Approved 1927 Supt. of Highways

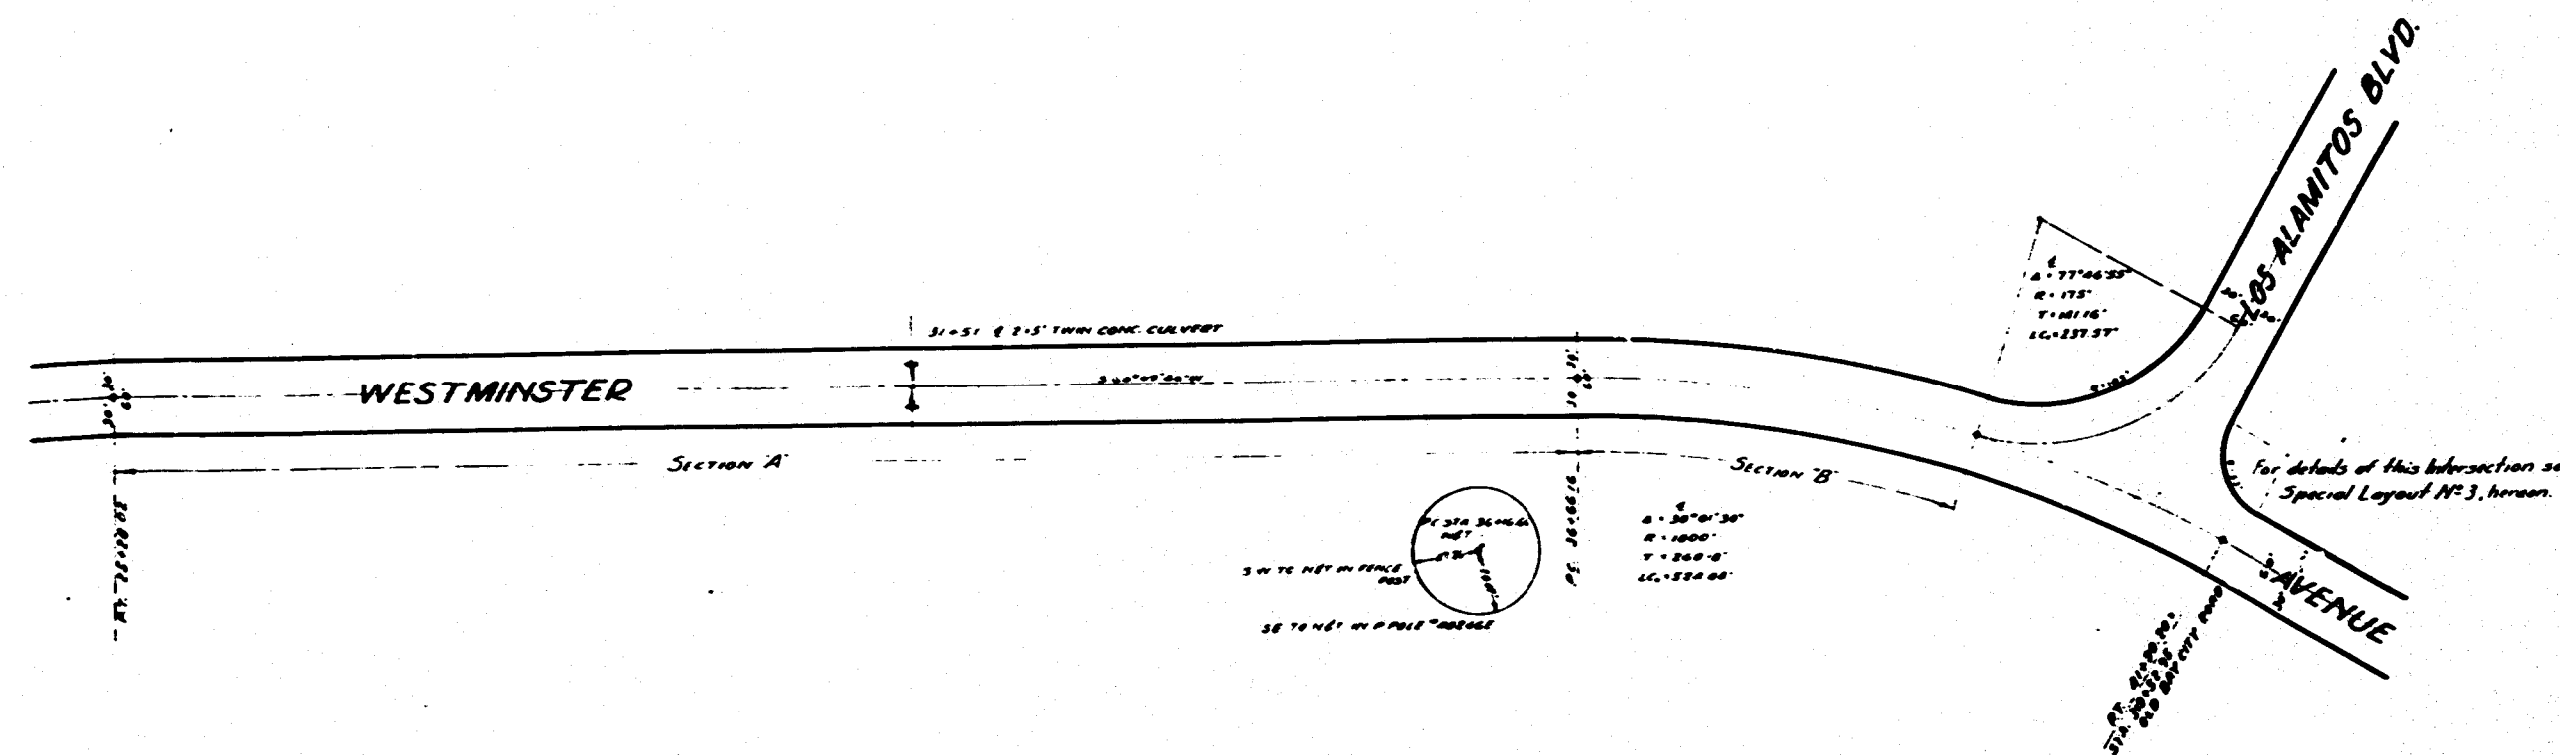


SCALES
Horizontal - 1"=100'
Vertical - 1"=10'

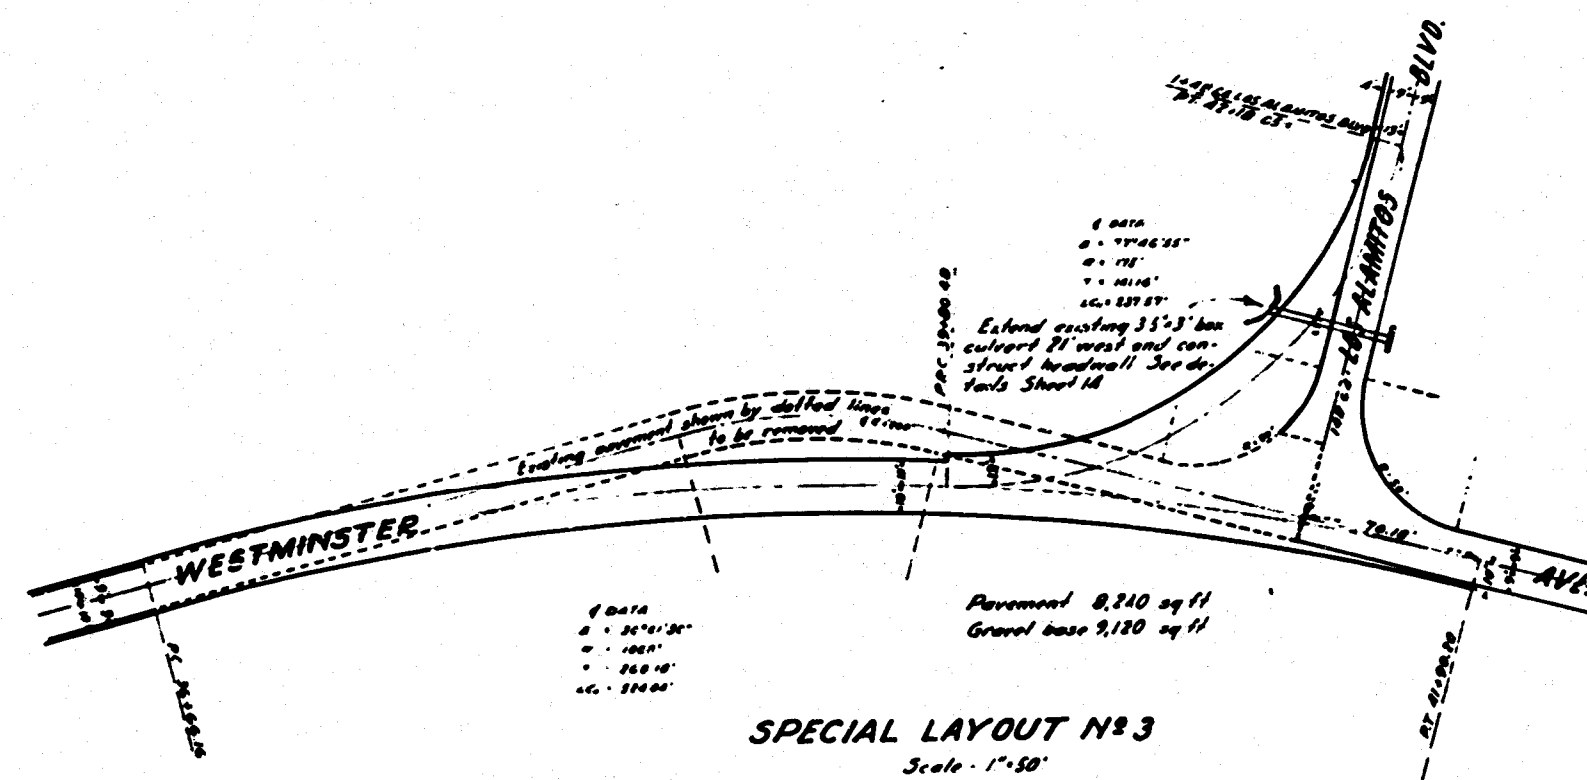

SPECIAL LAYOUT NO. 3
Scale - 1"=50'

Bridge 8-101
Culvert-Inter-Westminster
& Los Alamos
Sheet 1 of 3
Scale 1"=100' H
1"=10' V
Baseline Print

MICROFILMED
JUL 8 1960

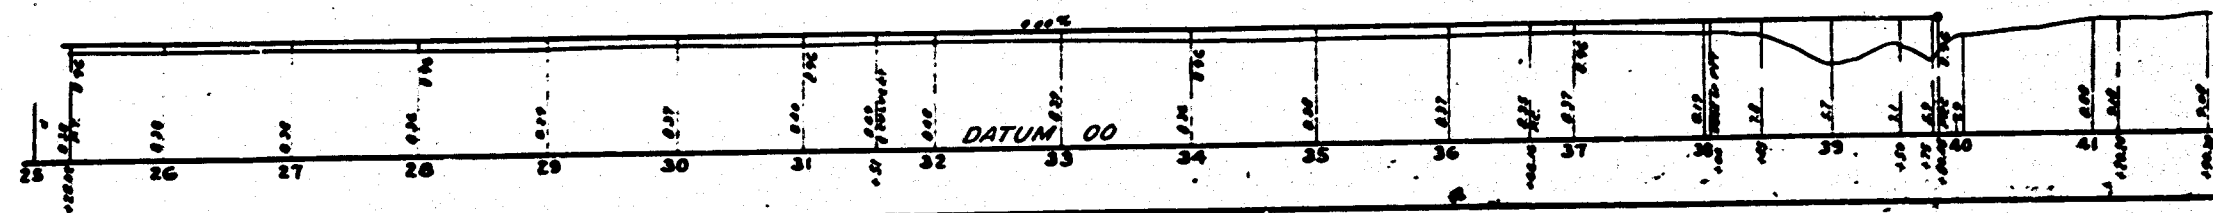

#14608 1927
S-161
WESTMINSTER & Los Alamos Blvd

Thomas 826-H2