



LONGITUDINAL SECTION

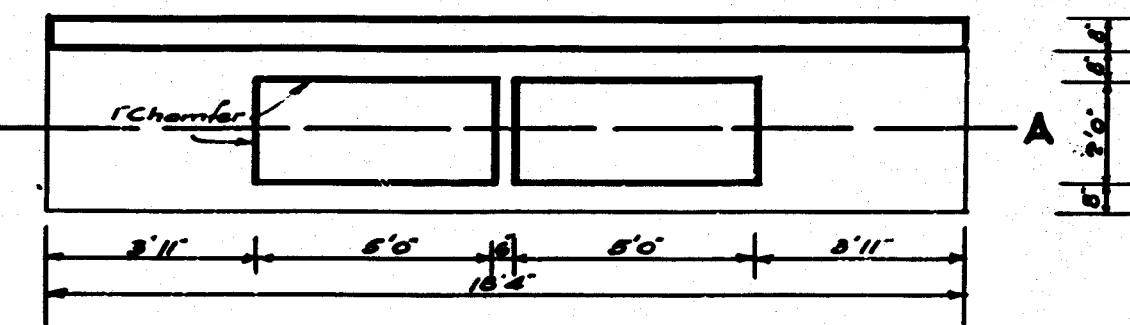

END ELEVATION

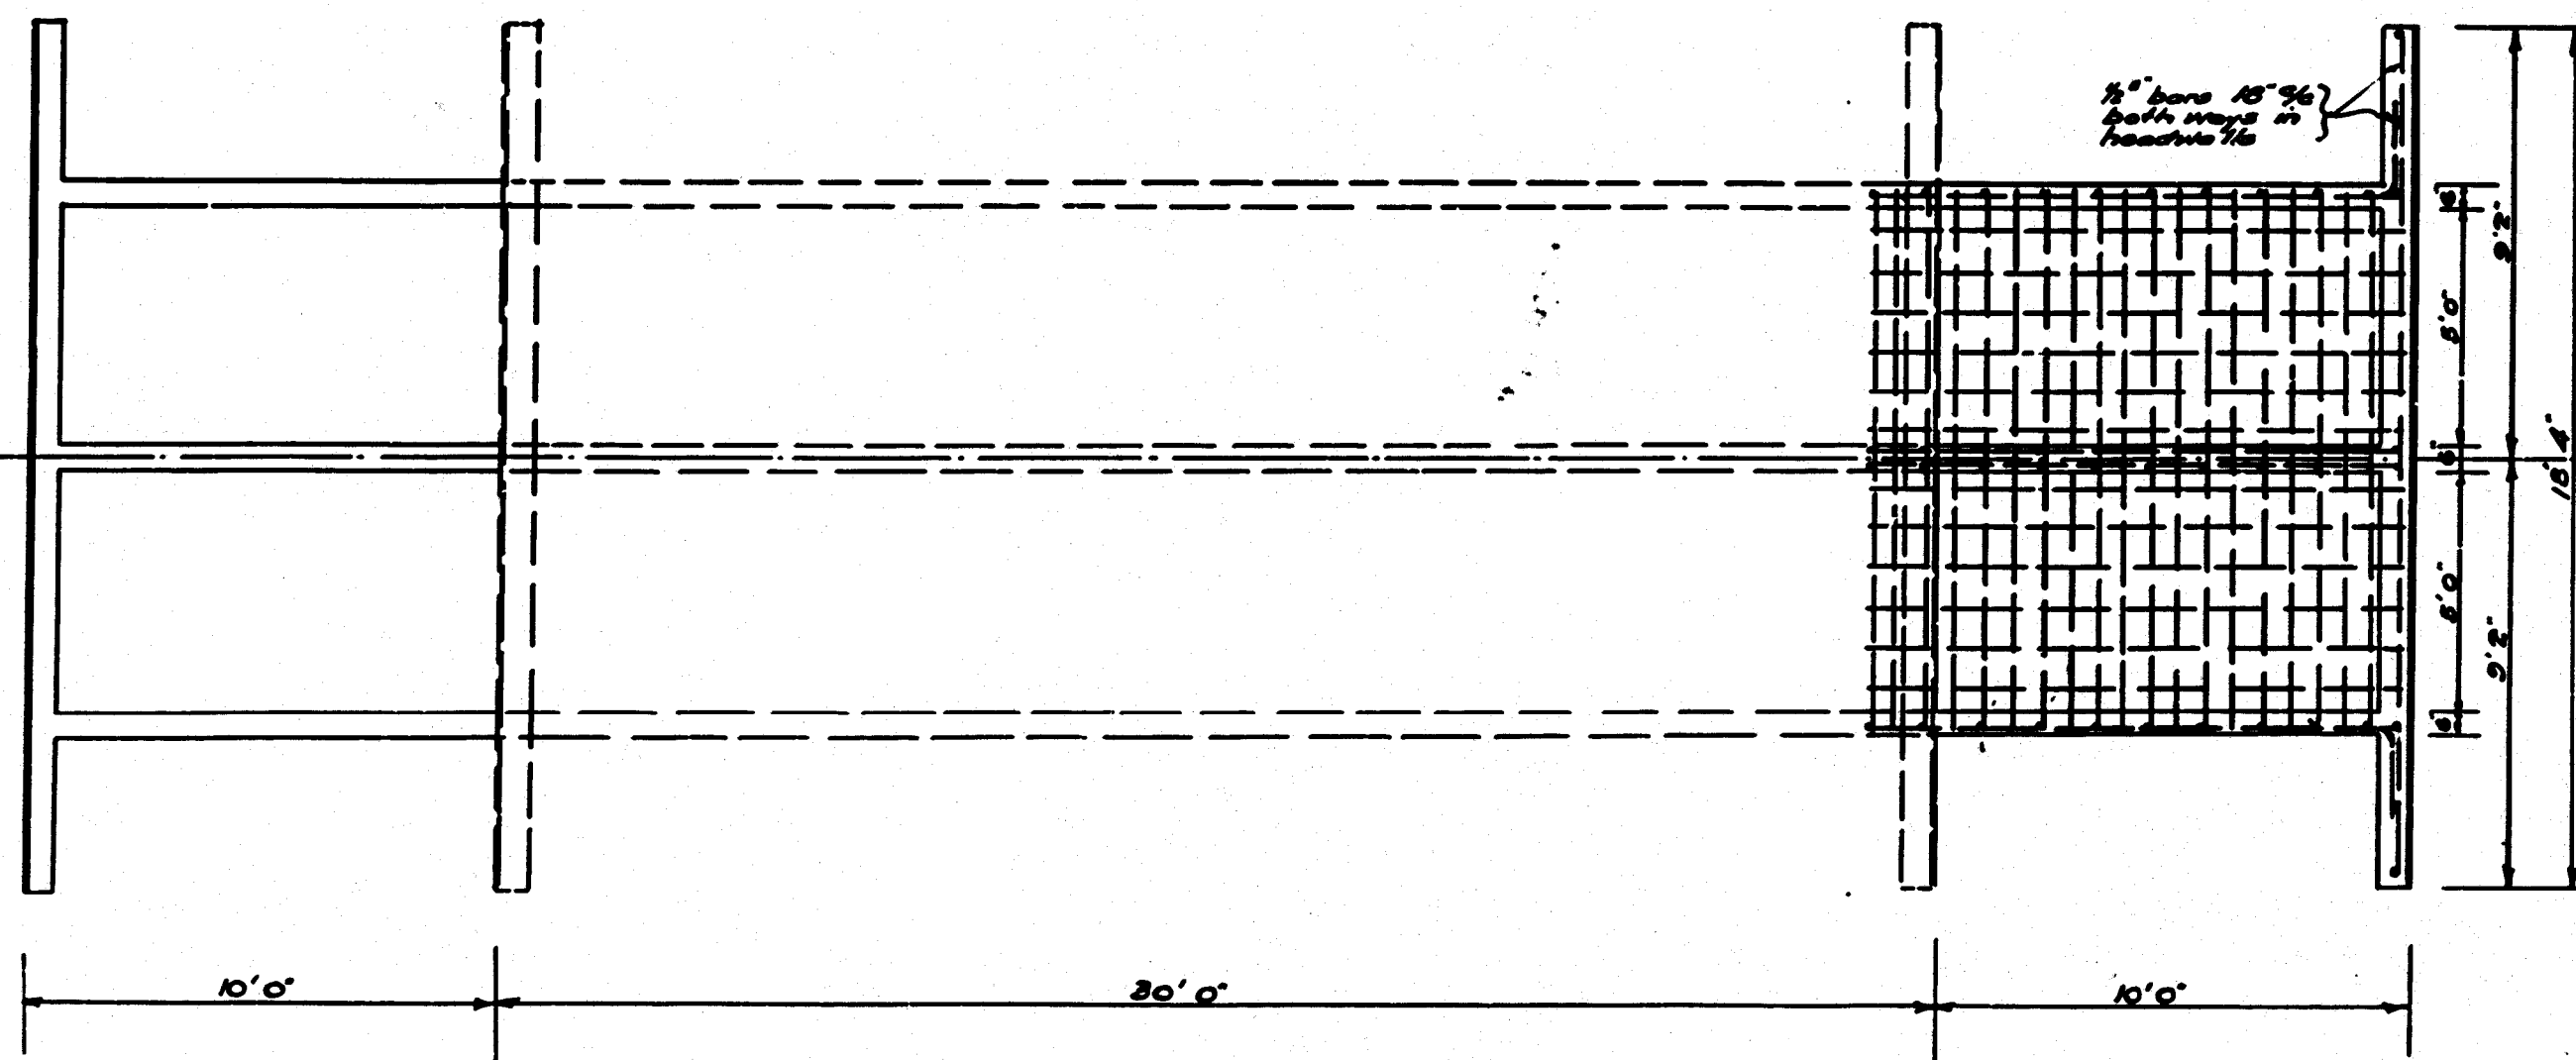

PLAN AT A-A

STEEL LIST

6 bars	11'6"
16 bars	11'6"
4 bars	18'0" long, straight
18 -	11'6" -
38 -	11'2" -
14 -	3'8" -
40 -	3'2" -

Quantities

Steel, $\frac{1}{2}$ " square deformed bars. 390 lbs
Concrete. 1, 2, 4, mix. 17 cy.

MICROFILMED
JUL 6 1960

Culvert #S-119
Westminster Blvd
w/o Los Alamitos Blvd
Sheet 1 of 1
Red: 5-57 Scale 3/8"=1'
Linen

ORANGE COUNTY ROAD DEPARTMENT
EXTENSION TO TWIN 2'0"x5'0" CULVERT
WESTMINSTER BOULEVARD
WEST OF LOS ALAMITOS BLVD.
SCALE $\frac{3}{8}$ "=1'0"
SEPT. 1940

#14590 1940
S-119 WESTMINSTER BLVD