

STATE OF CALIFORNIA

LA COLINA - REDHILL STORM CHANNEL
(O.C.F.C.D. FACILITY NO. F07S01)

TOTAL LENGTH-0.01 MILE

<u>SHEET</u>	<u>INDEX</u>
<u>NO.</u>	<u>DESCRIPTION</u>
1	TITLE SHEET
2	PLAN & DETAILS
3	FENCE DETAILS

ORANGE COUNTY FLOOD CONTROL DISTRICT


All installations and work affecting Flood Control District facilities shall conform with District's standard specifications and with the provisions of the construction permit granted by District. Contractor shall maintain a copy of said permit and stamped plans on the job site. Use of District property and conformance with the above shall be subject to inspection and approval by District's duly assigned inspector.

DISTRICT INSPECTOR SHALL BE NOTIFIED PRIOR TO COMMENCEMENT OF ANY WORK IN ACCORDANCE WITH PERMITS PROVISIONS.



CONTRACTOR:
SUNSET CONST.

APPROVED W. L. Zawn 6/19/75
By ROAD COMMISSIONER R. C. E. 1975 DATE


DR. 10 (12095)

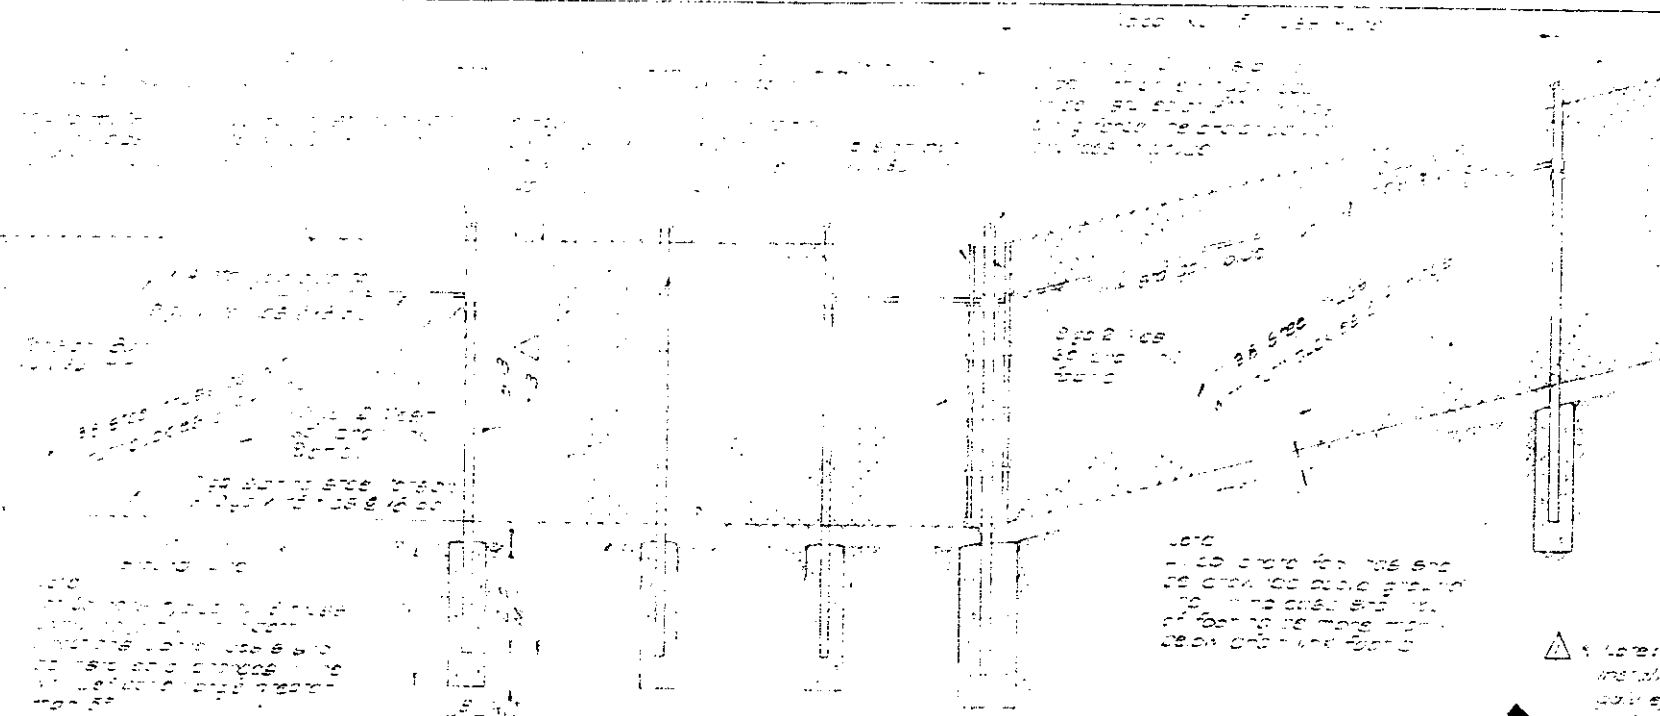


TYPICAL FENCE ELEVATION
TYPE I CHAIN LINK
RIGHT OF WAY FENCE
SCALE 1/2"=1'-0"

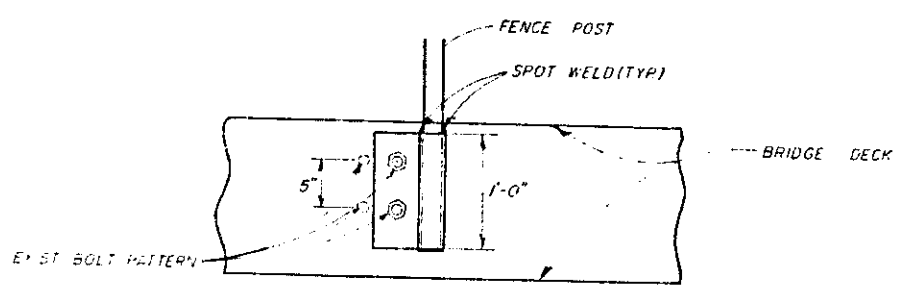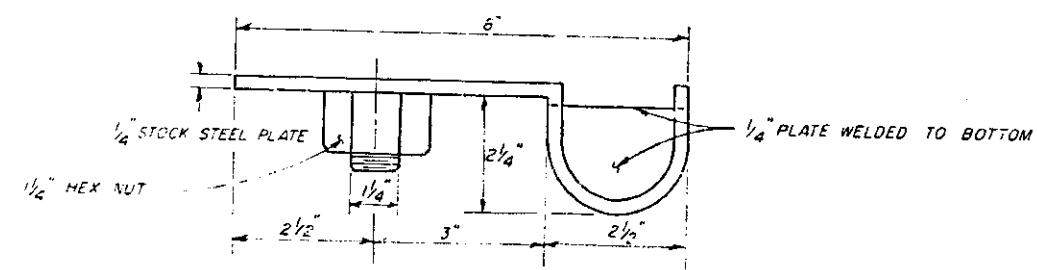

FENCE POST BRACKET FOR BRIDGE DECK (TYPICAL)
SCALE: NONE

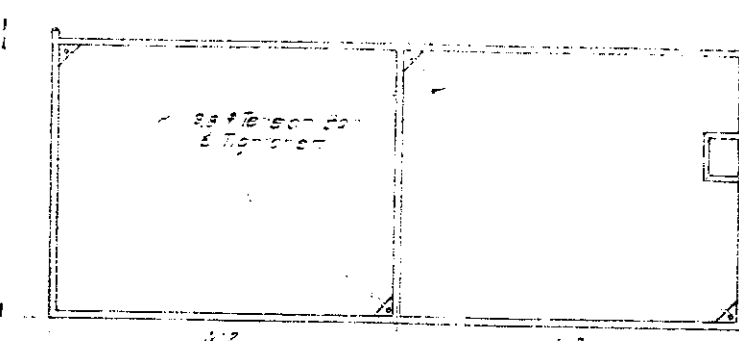


TYPICAL DOUBLE FRAME
GATE DETAIL
SCALE 1/2"=1'-0"

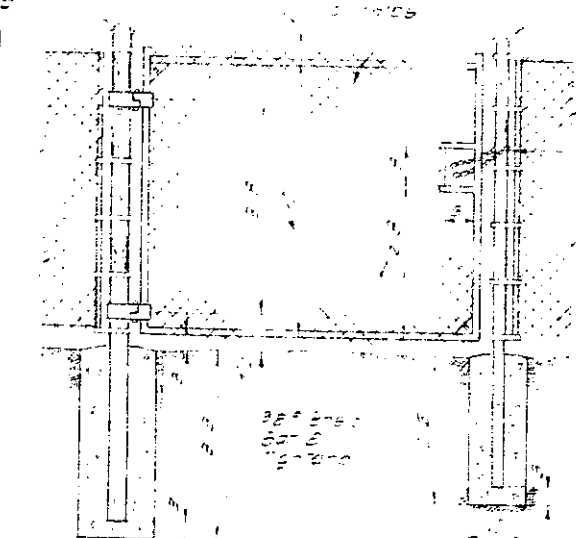


TYPICAL SINGLE FRAME GATE
AND GATE POST DETAIL
SCALE 1/2"=1'-0"


TYPICAL GUSSET
PLATE DETAIL
NO SCALE

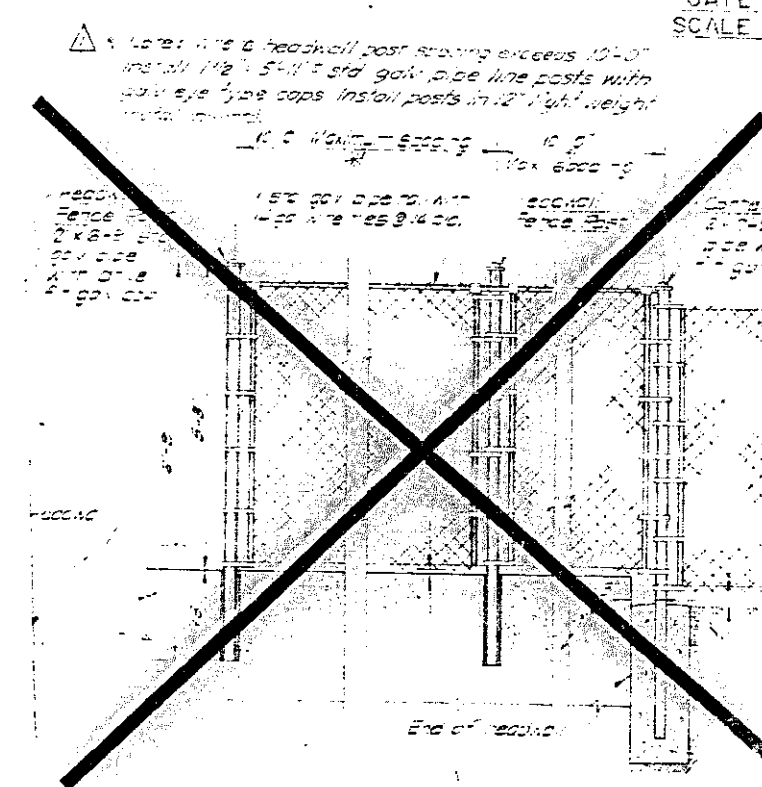


HEADWALL FENCE ELEVATION

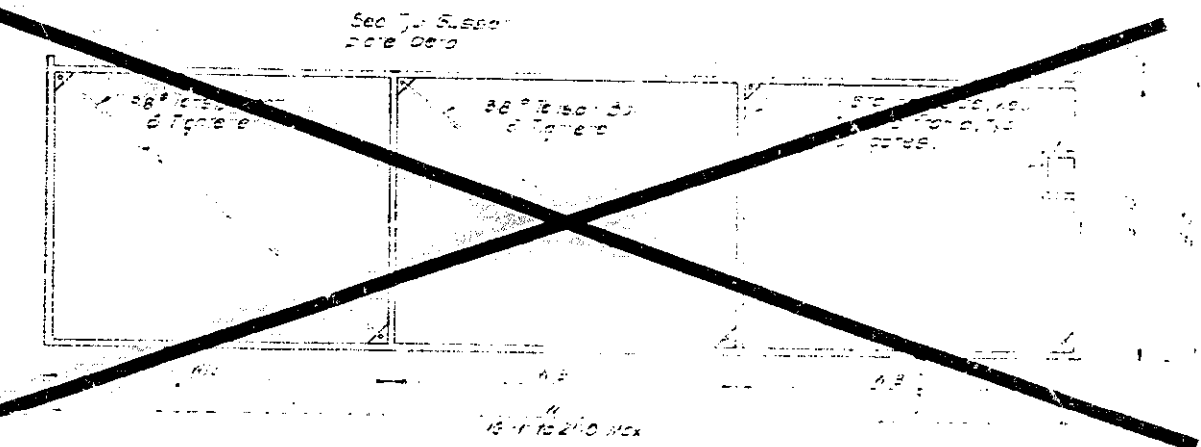












TYPICAL TRIPLE FRAME
GATE DETAIL
SCALE 1/2"=1'-0"

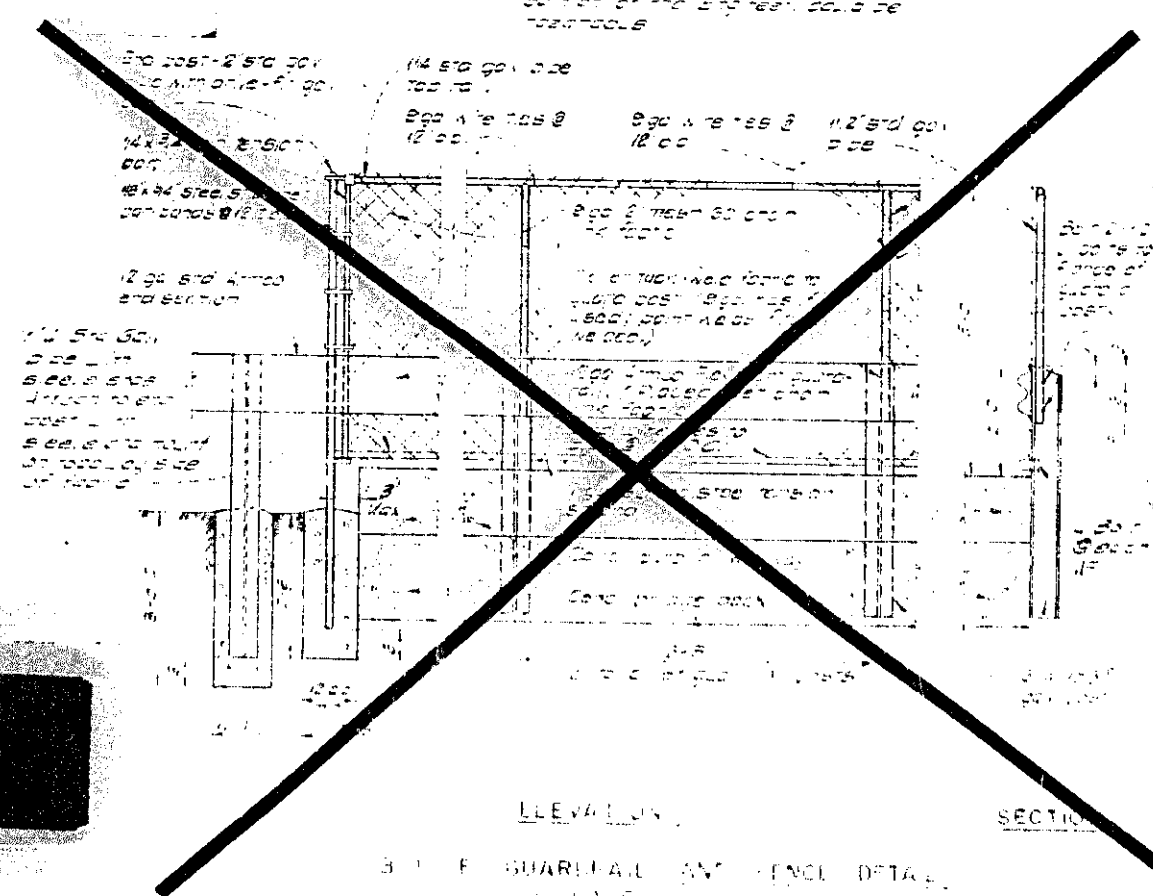

ELEVATION
SECTION
GUARDRAIL AND FENCE DETAIL
SCALE: NONE

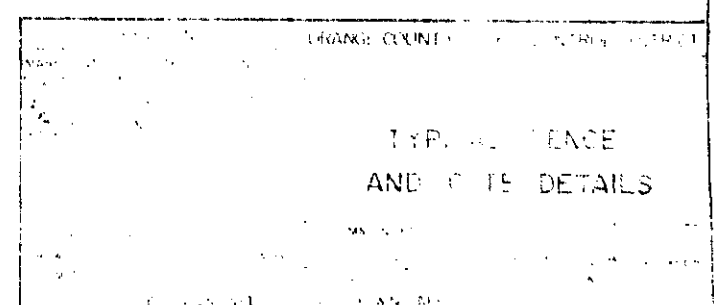

TYPICAL FENCE
AND GATE DETAILS

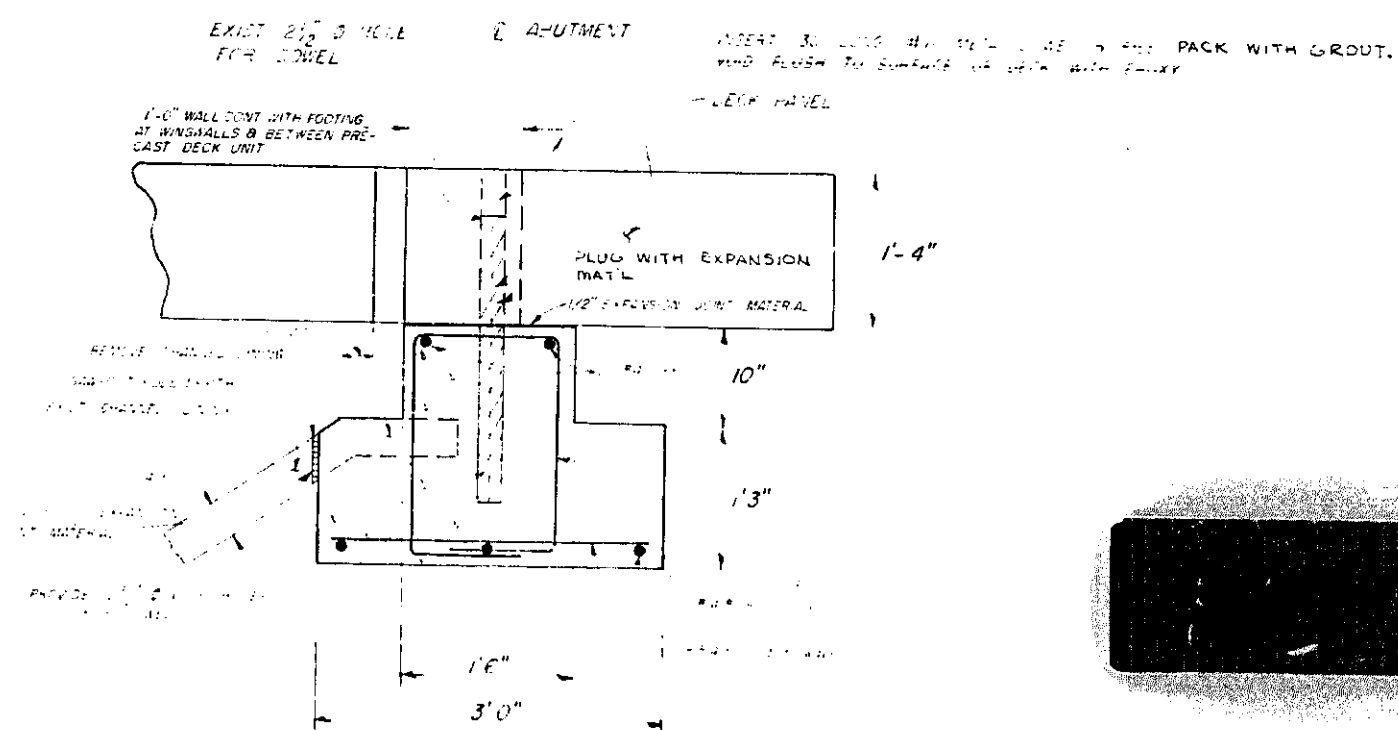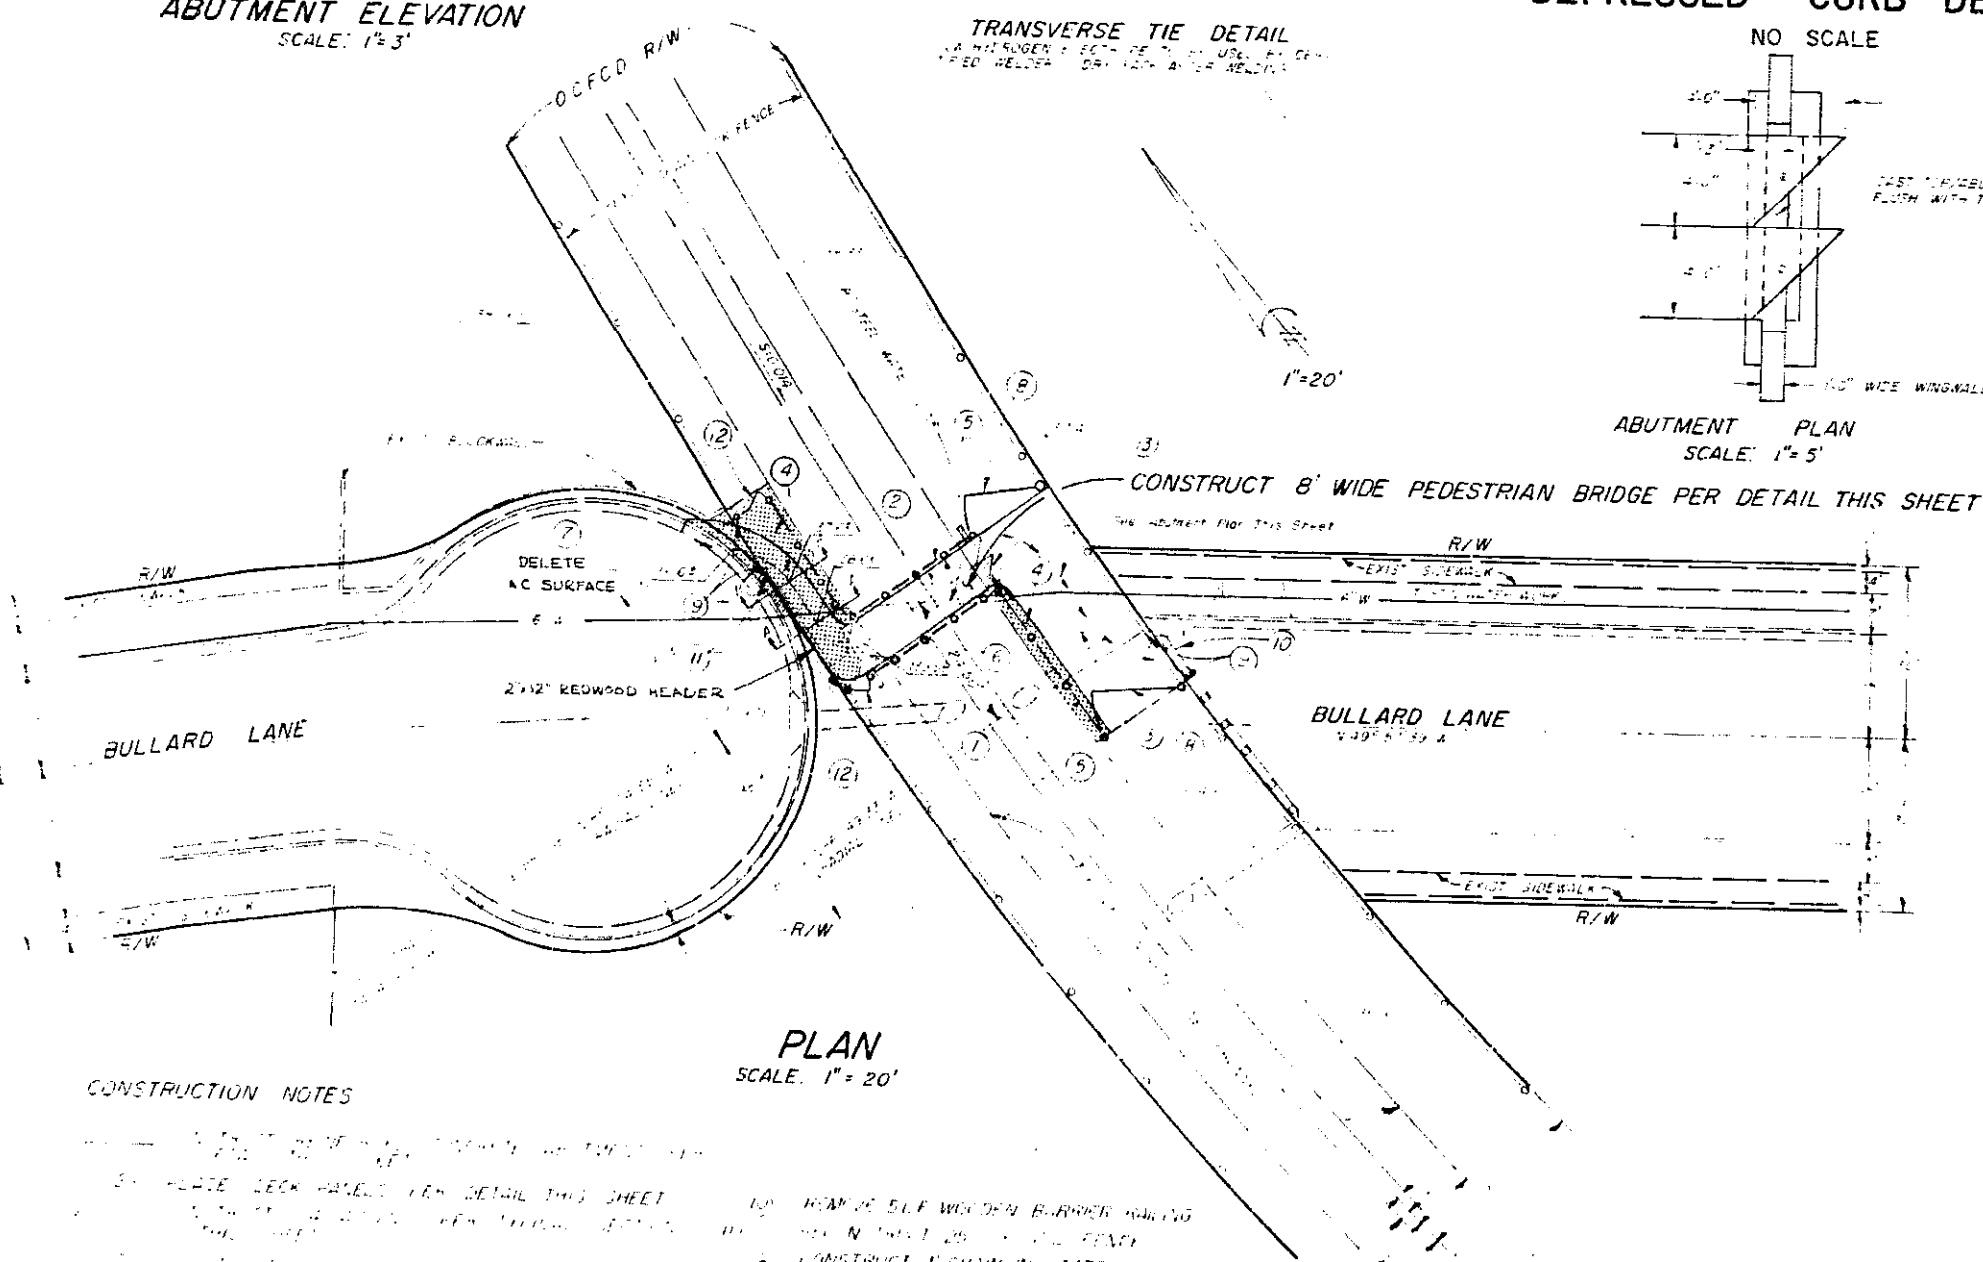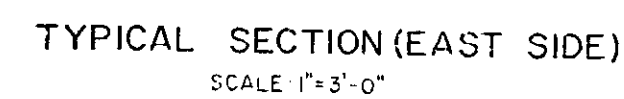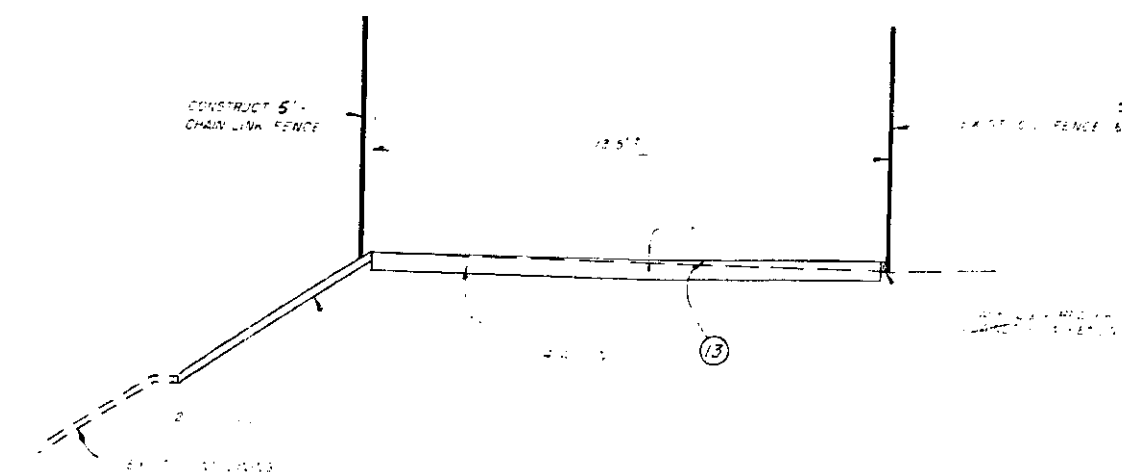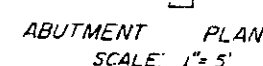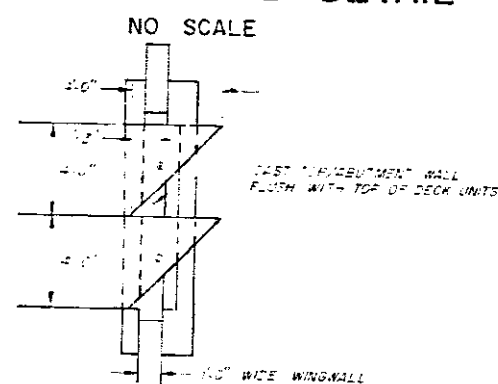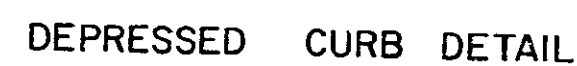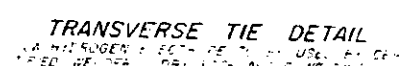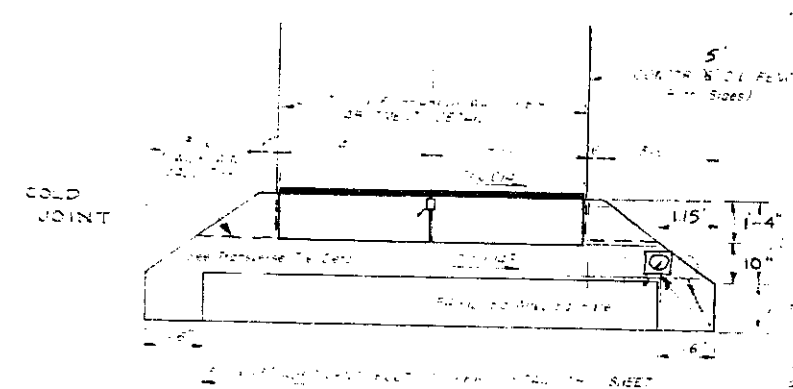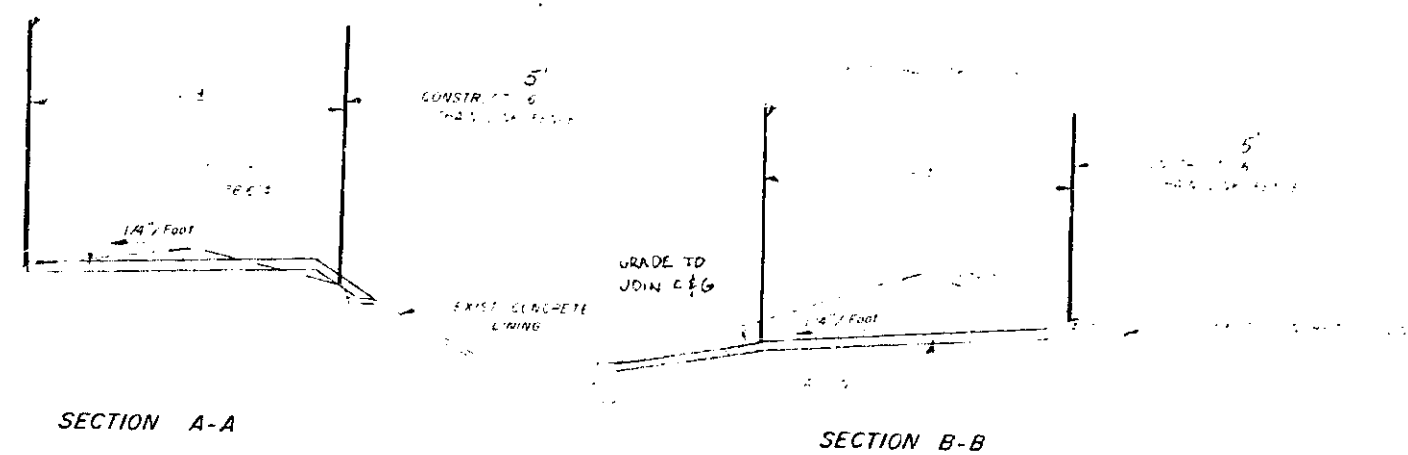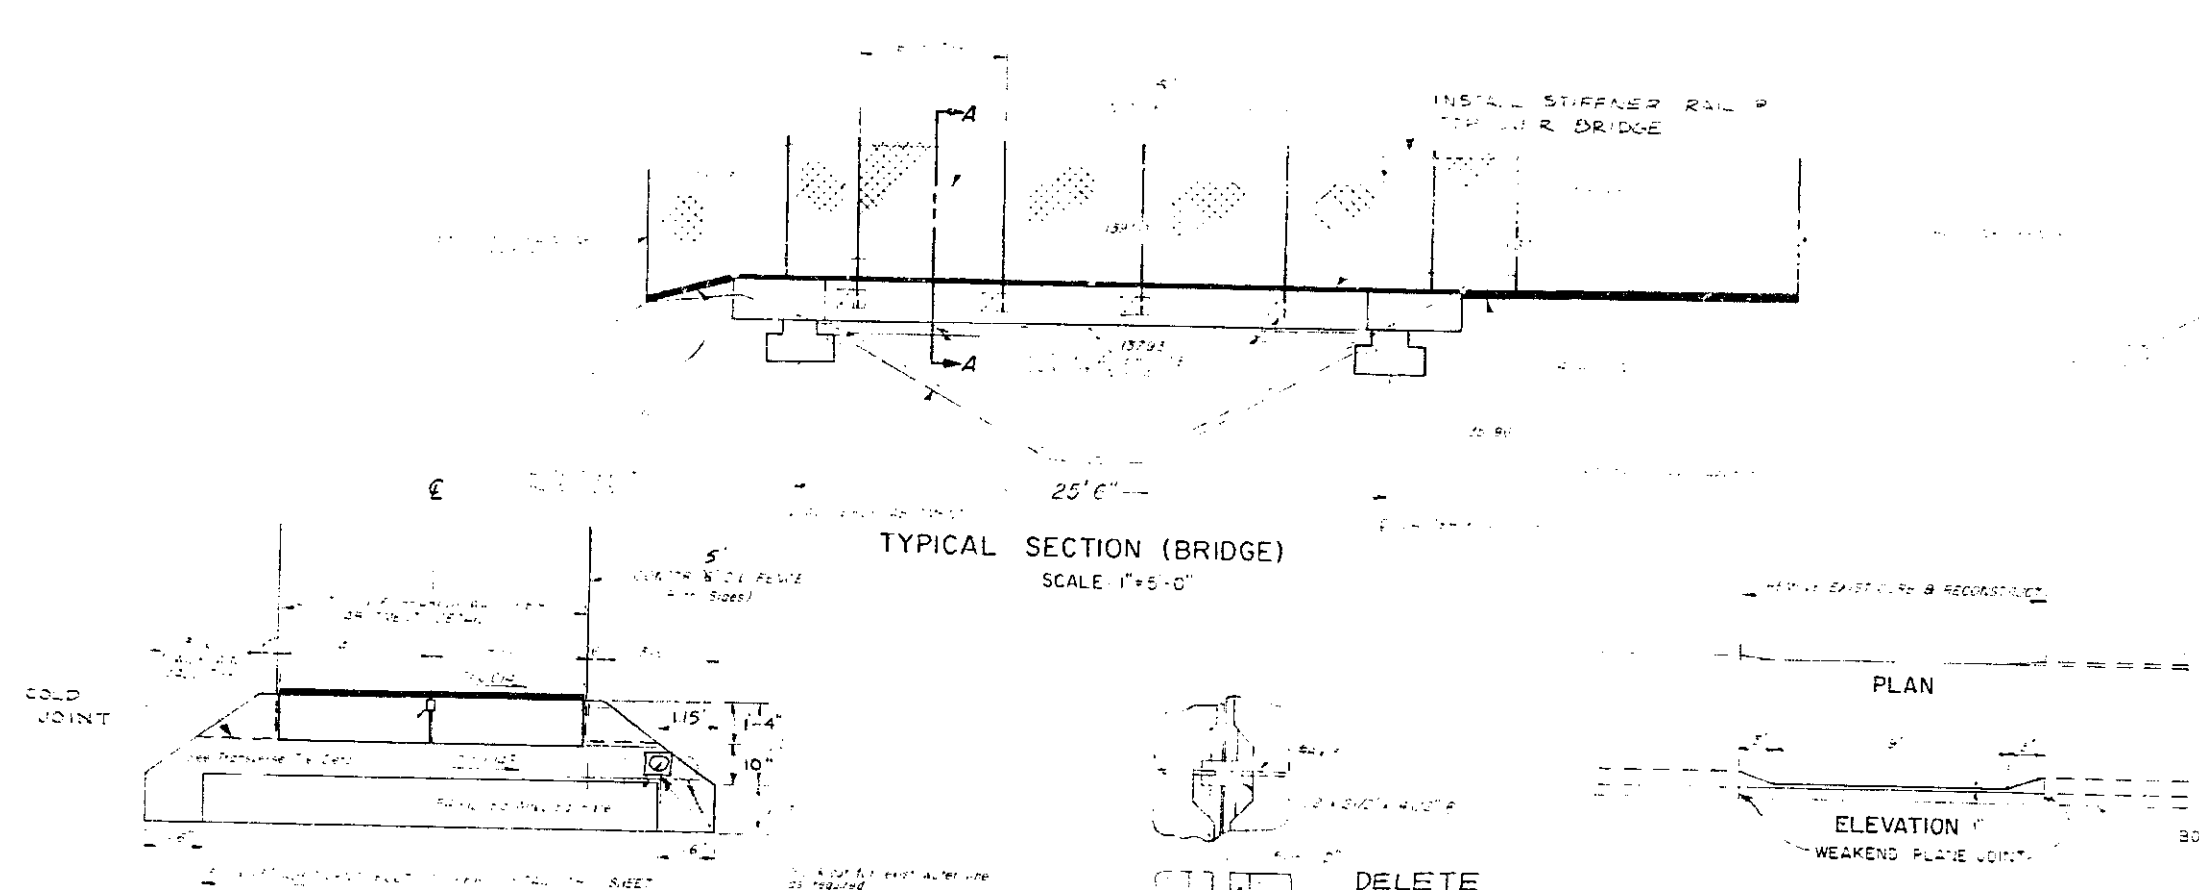

CONSTRUCTION NOTES

[illegible]

ABUTMENT DETAIL (TYPICAL)

ORANGE COUNTY ROAD DEPARTMENT
BOLLARD LANE BRIDGE
PLAN & DETAILS
AS SHOWN

DR. 10 (12095)