
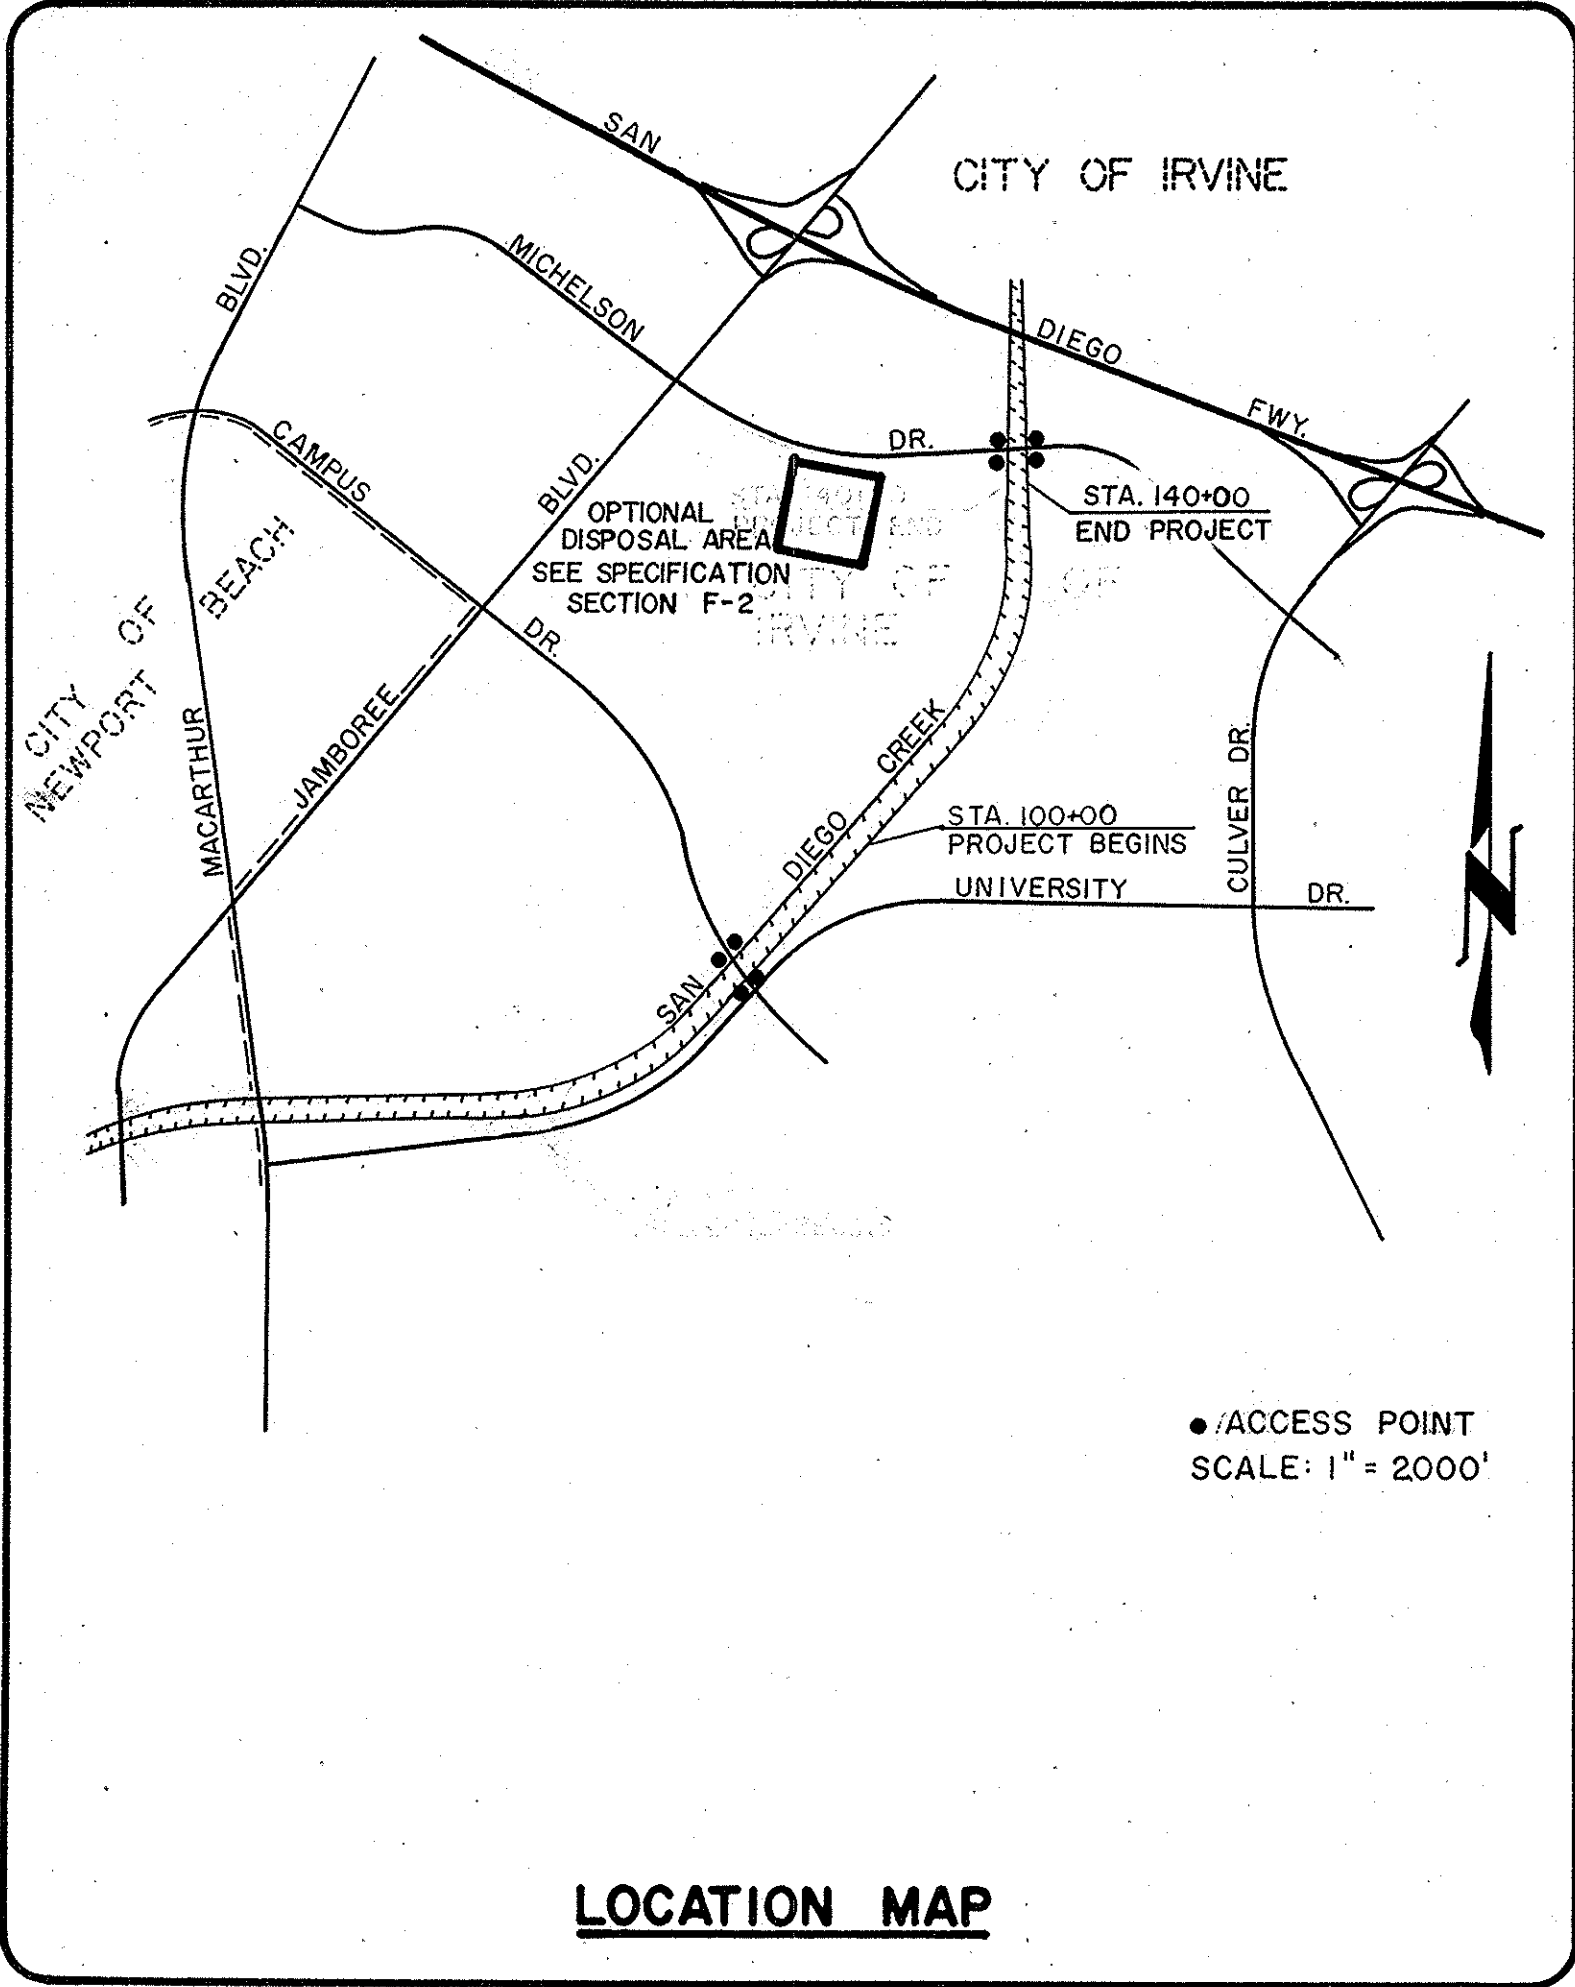


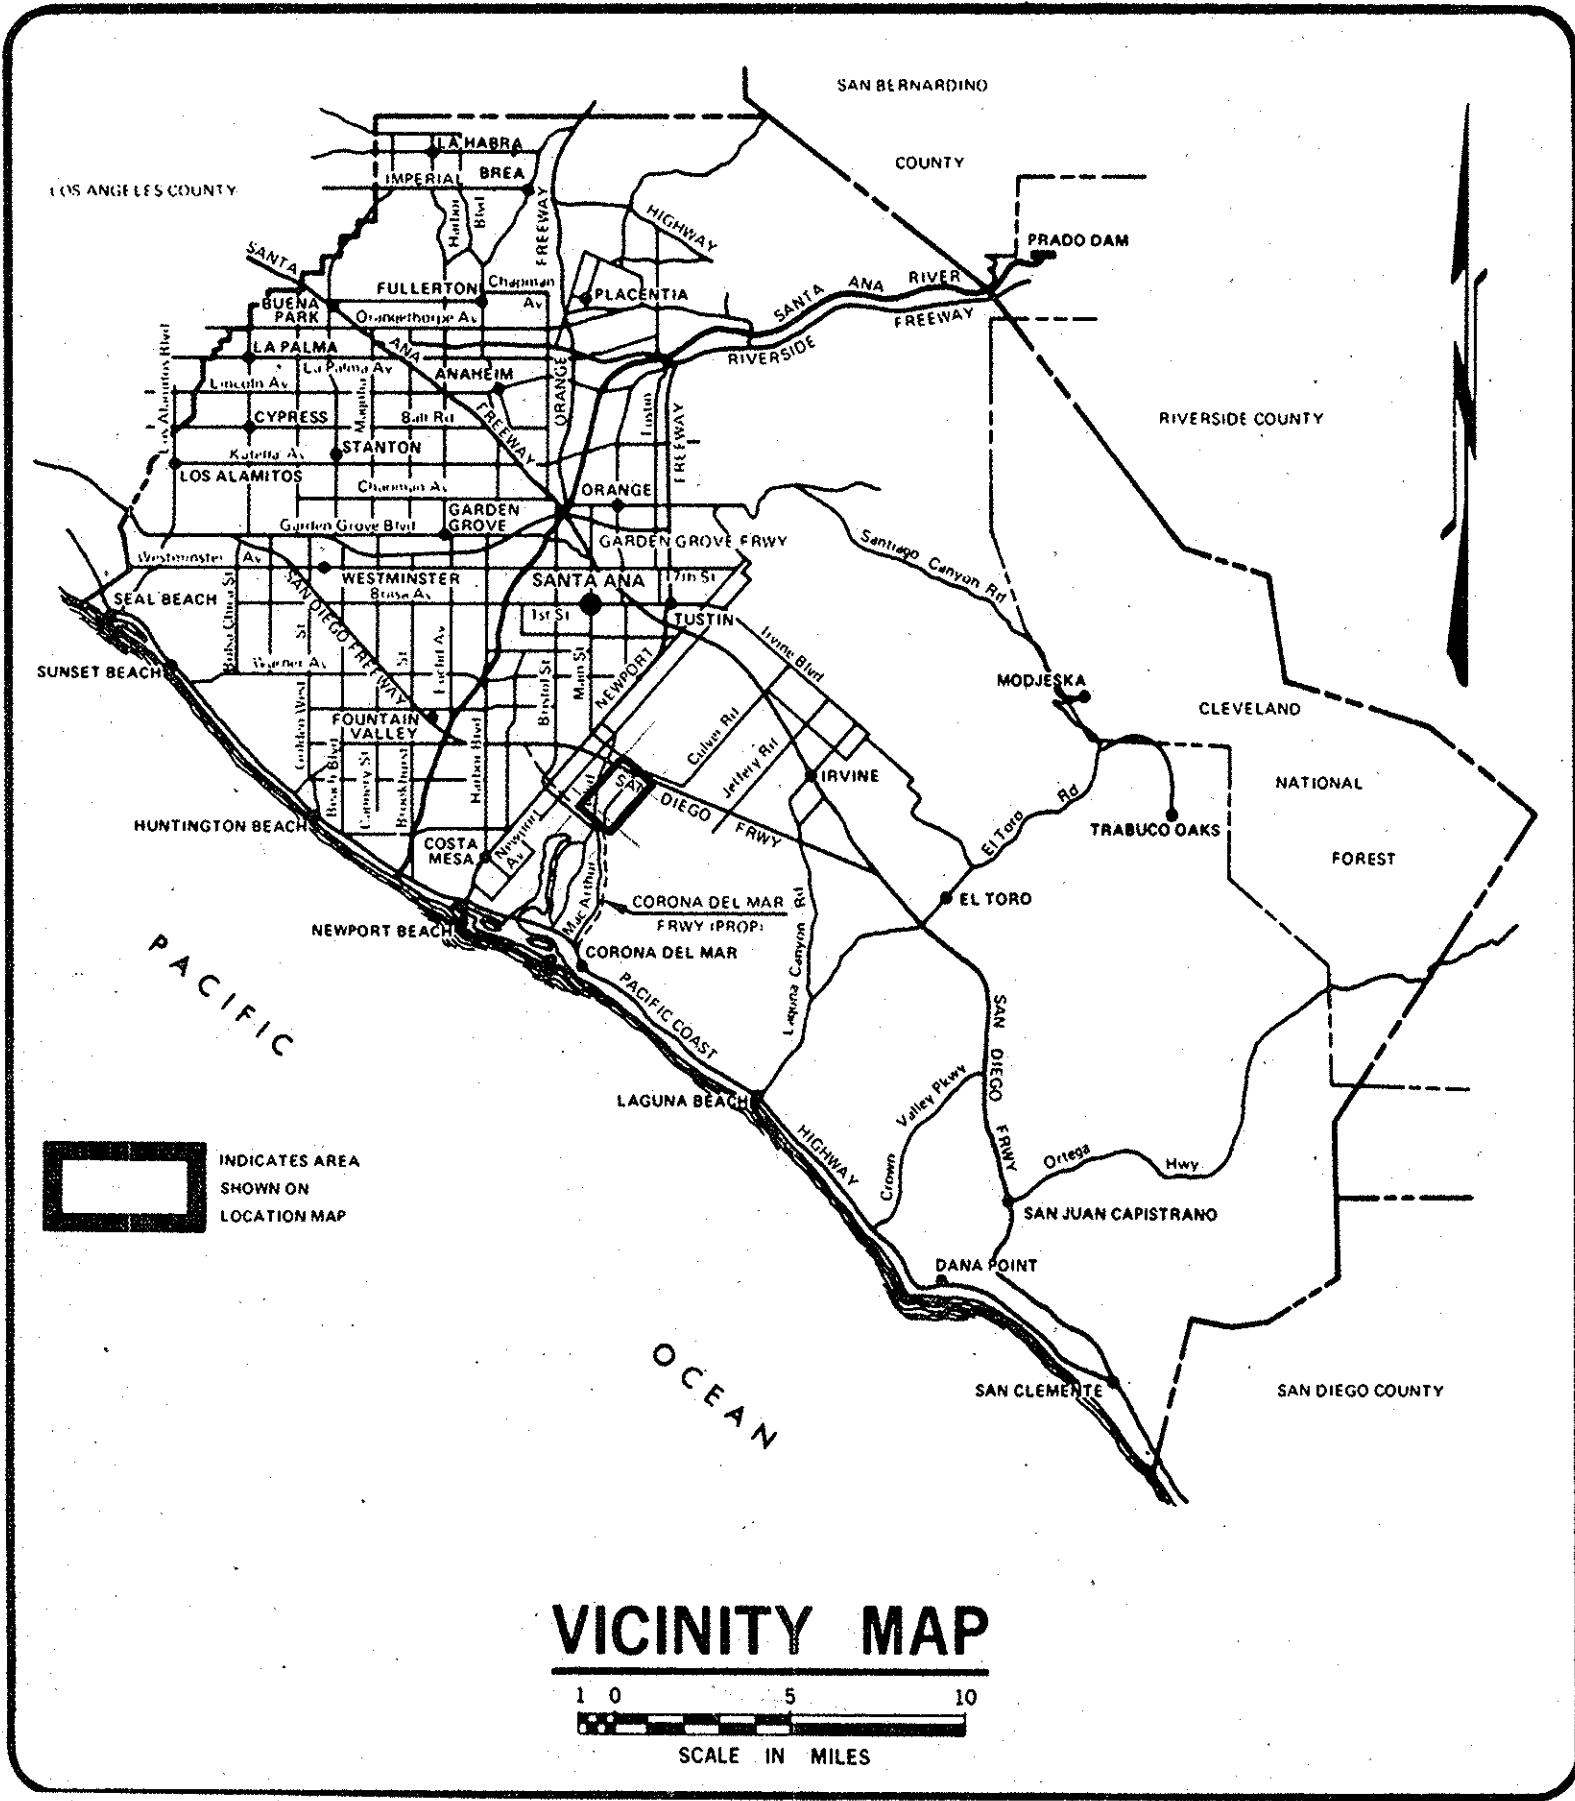

ORANGE COUNTY
ENVIRONMENTAL MANAGEMENT AGENCY
SANTA ANA, CALIFORNIA
M. STORM, DIRECTOR

PLANS FOR SEDIMENT REMOVAL
FROM
SAN DIEGO CREEK
BETWEEN
CAMPUS DRIVE
AND
MICHELSON DRIVE

NOVEMBER, 1982

FUNDED BY: O.C.F.C.D.

EMA-PUBLIC WORKS

SUBMITTED: *[Signature]* SECTION CHIEF RCE 16799

RECOMMENDED: *[Signature]* 10/19/82 DIVISION MANAGER RCE 13154

APPROVED: *[Signature]* 10-19-82 DIRECTOR OF PUBLIC WORKS RCE 13142

NOTE:
A SEPERATE PERMIT WILL BE REQUIRED FROM THE CITY OF IRVINE PRIOR TO CONST. FOR HAULS WITHIN CITY RIGHT-OF-WAY

CITY OF IRVINE

APPROVED: *[Signature]* 11-19-82 RCE 30190

INDEX OF SHEETS	
SHEET	DESCRIPTION
1	TITLE SHEET
2	GRADING DETAILS
3	PROFILES

UTILITY	PHONE NO.
METROPOLITAN WATER DISTRICT	714-975-0637 213-626-4282
SO. CAL. GAS CO.	714-546-6033 714-634-3129
COSTA MESA COUNTY WATER DISTRICT	714-754-5398
IRVINE RANCH WATER DISTRICT	714-833-1223
UNDERGROUND SERVICE ALERT	1-800-422-4133

BENCH MARK:
O.C.S.B.M. #3N-52-77
IN SOUTH PART OF 1/4 OF JAMBOREE BLVD. AND BRISTOL ST. AT S/W SIDE OF BRISTOL ST. AND S/E OF JAMBOREE BLVD. ON A C.B., 3.7 FT. BACK OF C.F. ELEV. 46.565 FT. ADJ. 1976

BASIS OF BEARING:
THE CENTERLINE OF MACARTHUR BLVD. BEING S7°48' 10" E BETWEEN 1/4 OF PALISADES RD. AND MACARTHUR BLVD. AND CENTERLINE OF SAN DIEGO CREEK.

NO.	DESCRIPTION	SHT.	APPROVED	DATE
REVISIONS				

W.O. NO. F07159
DWG. NO.